



CROSS SECTION OF BRIDGE
SCALE: 1"=4'-0"

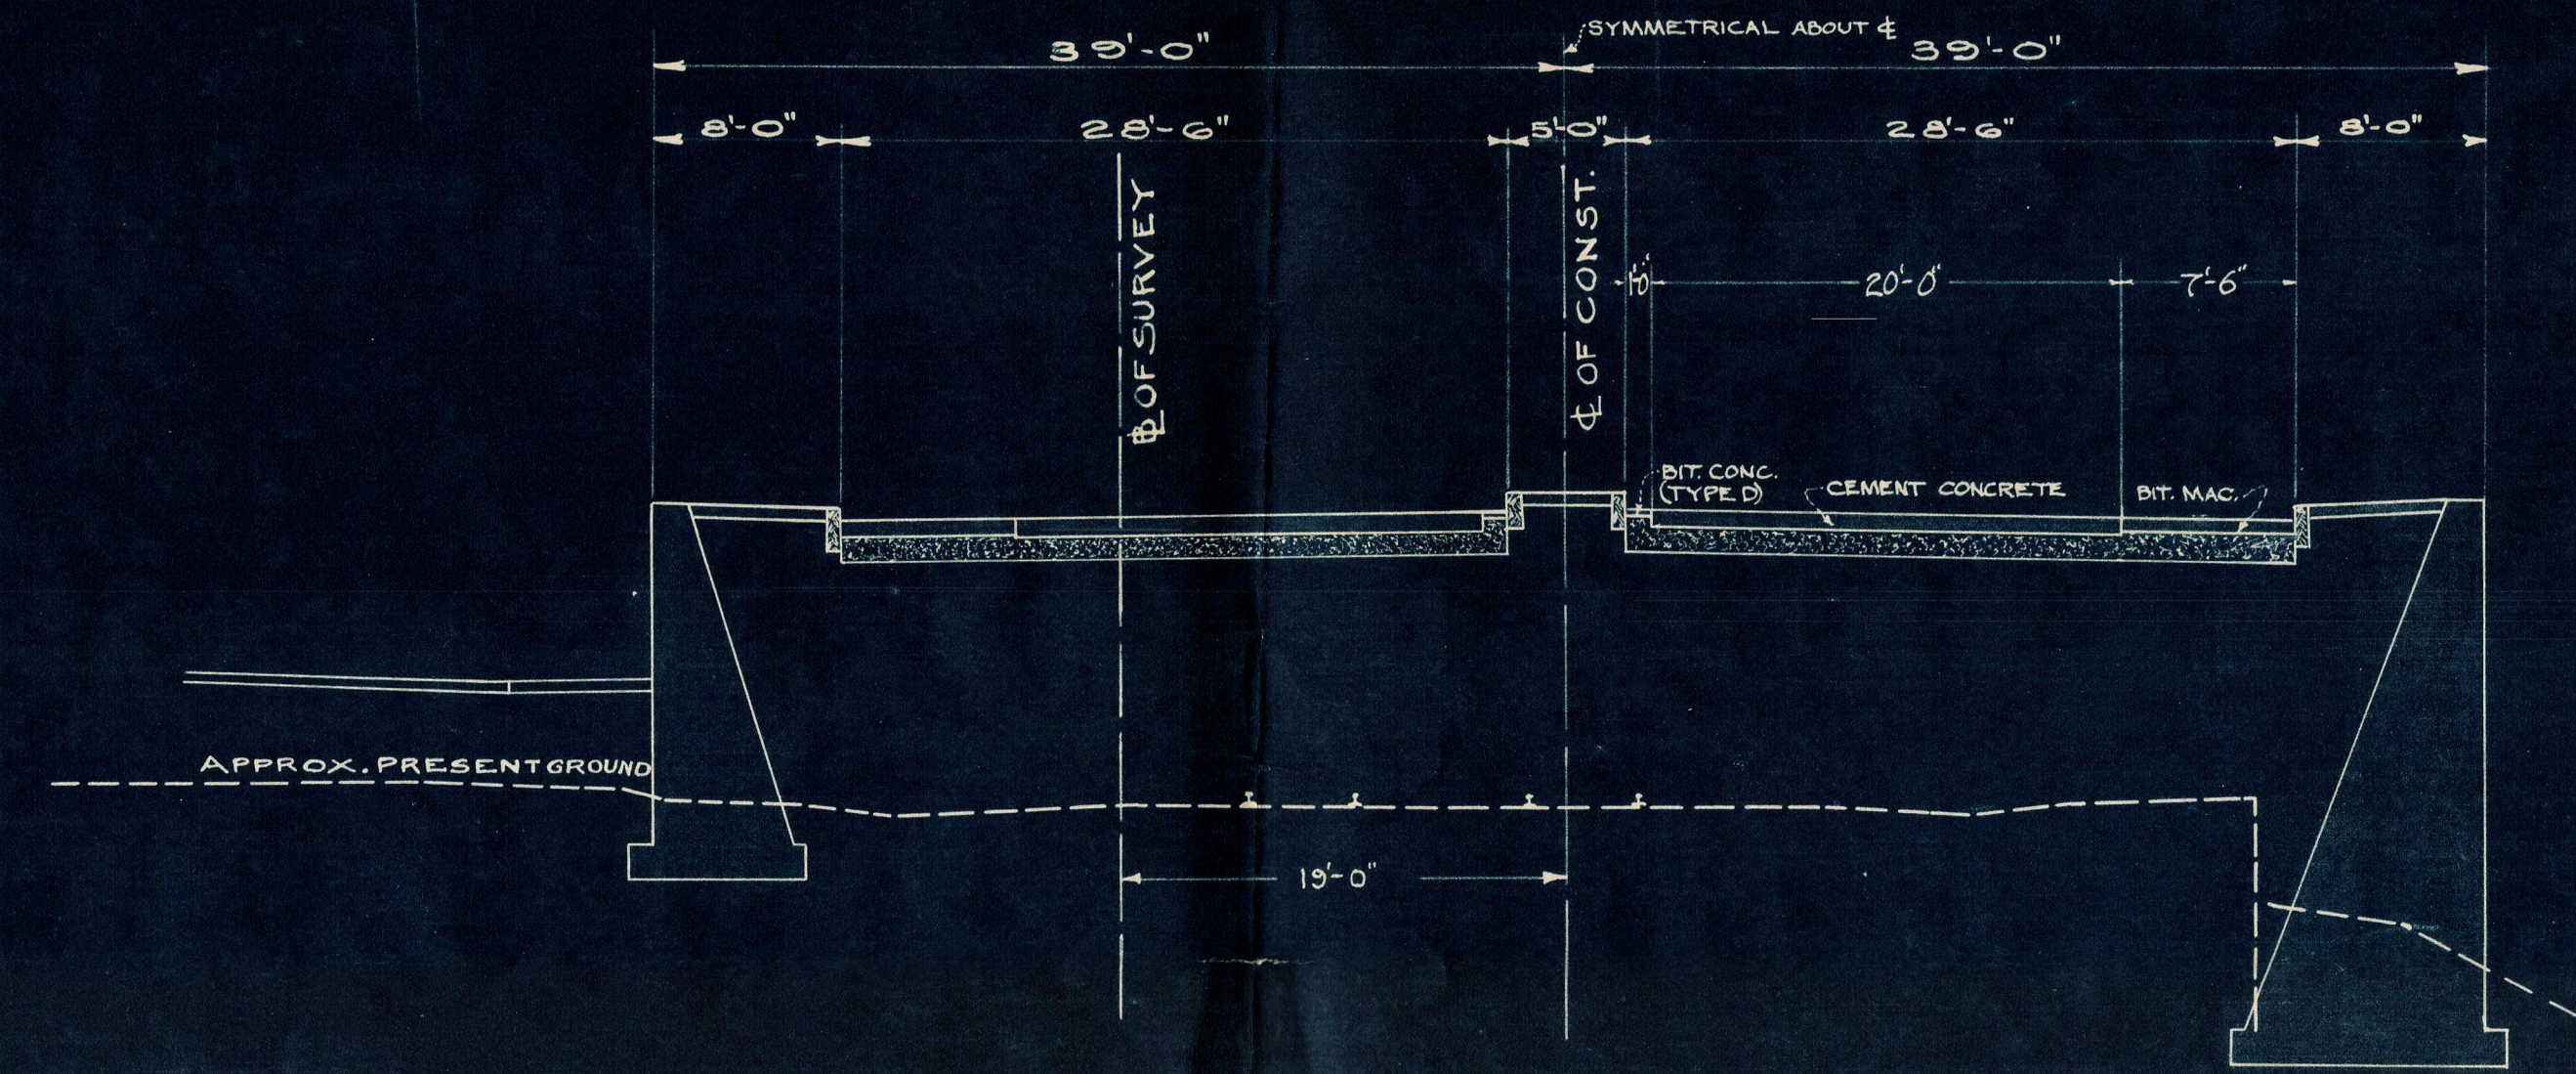

ROADWAY SECTION AT STA. 139+00
SHOWING
TYPICAL WIDTH OF APPROACH
SCALE: 1"=8'-0"

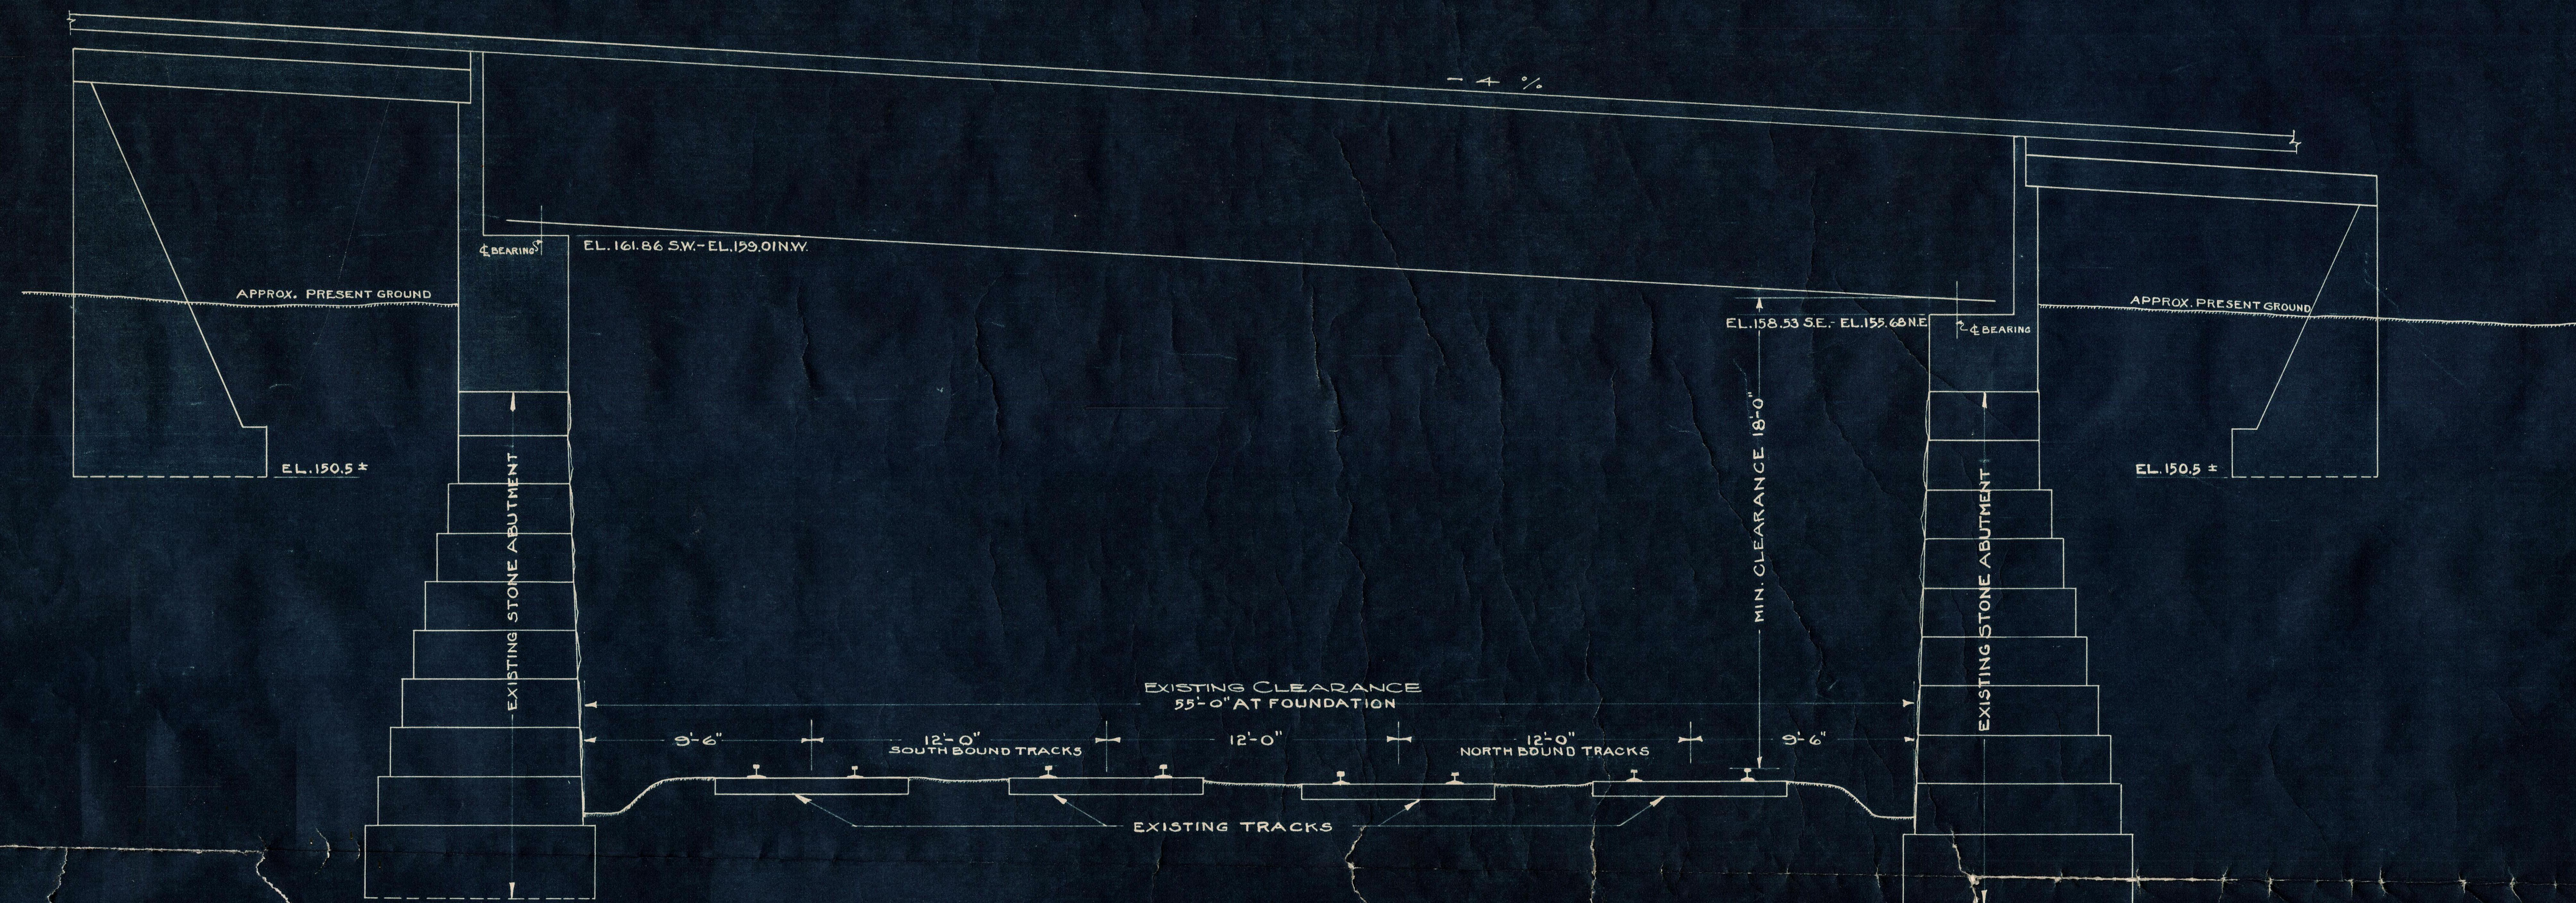

BRIDGE OVER B&A RR.
TYPICAL SQUARE SECTION
LOOKING NORTH
SCALE: 1"=4'-0"

THE COMMONWEALTH OF MASSACHUSETTS
PLAN AND PROFILE OF PROPOSED ALTERATION OF
B&A RR. BRIDGE No. 13.36 AND APPROACHES
IN THE TOWN OF
WELLESLEY
STA. 140+67.64
OVER BOSTON AND ALBANY RR.
SCALES AS NOTED
DEPARTMENT OF PUBLIC WORKS
STATE HOUSE - BOSTON, MASS.
AUGUST 1932

Chas. J. ...
CHIEF ENGINEER

Edward W. Hunt
Frederick A. Leavitt
Donald A. ...
COUNTY COMMISSIONERS
NORFOLK COUNTY