

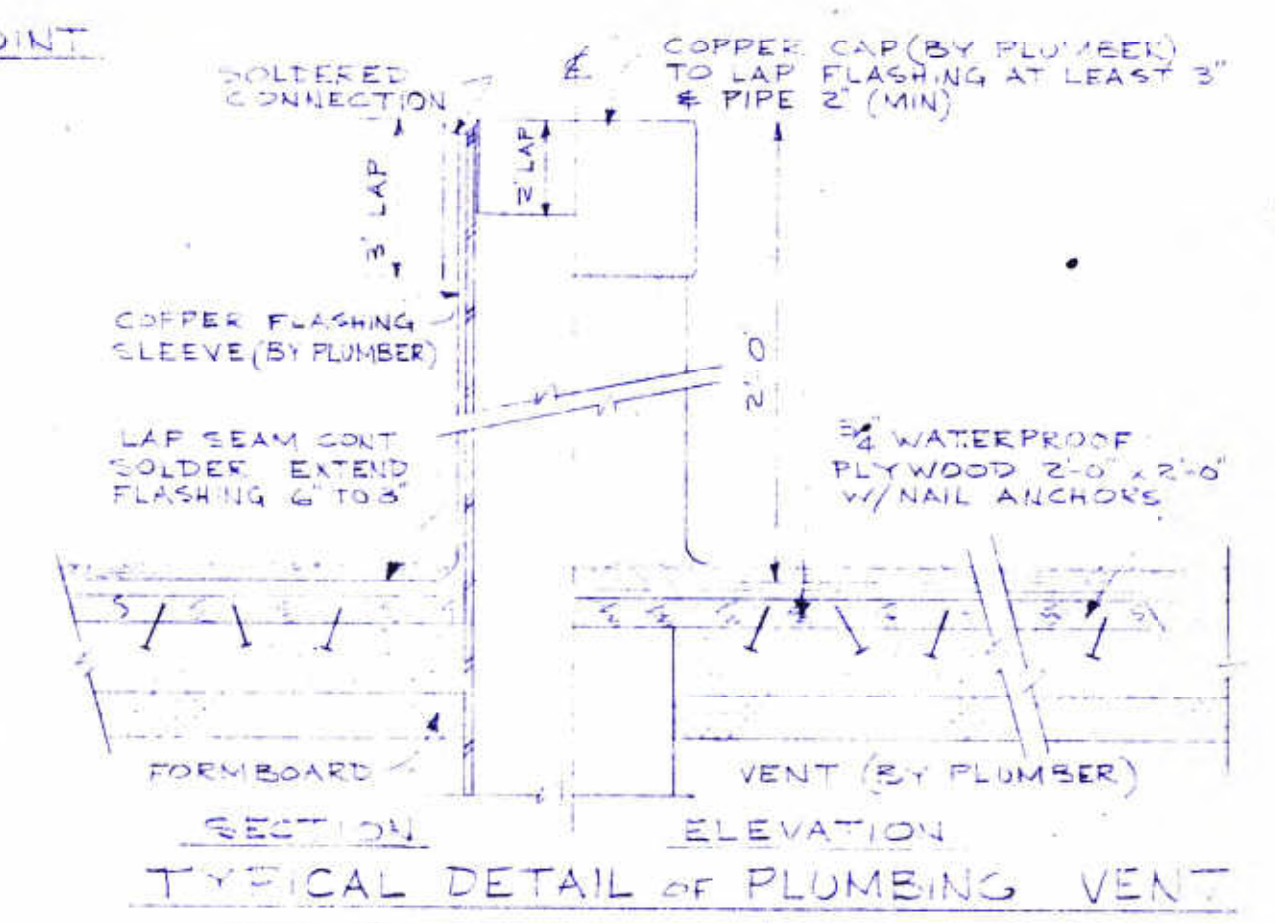
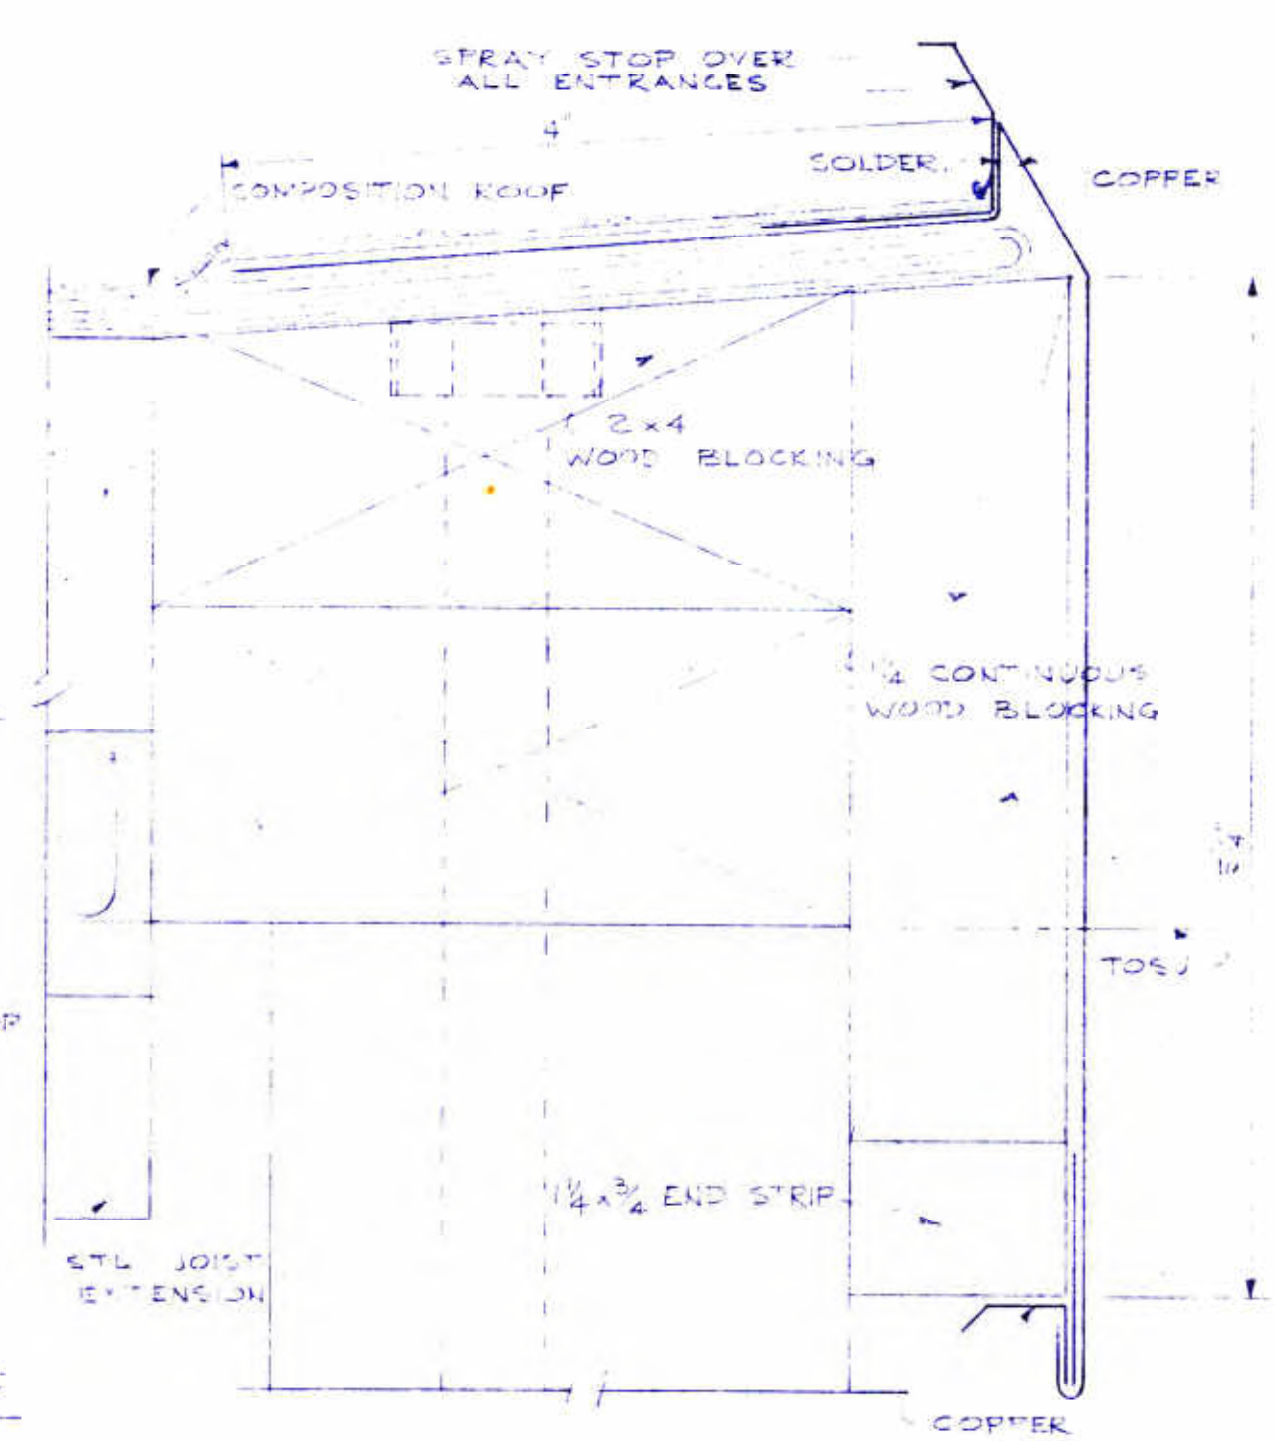
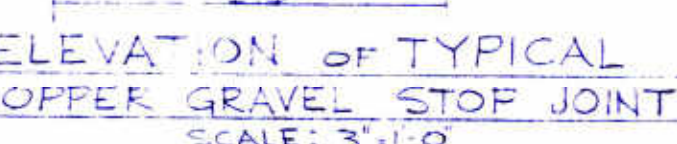
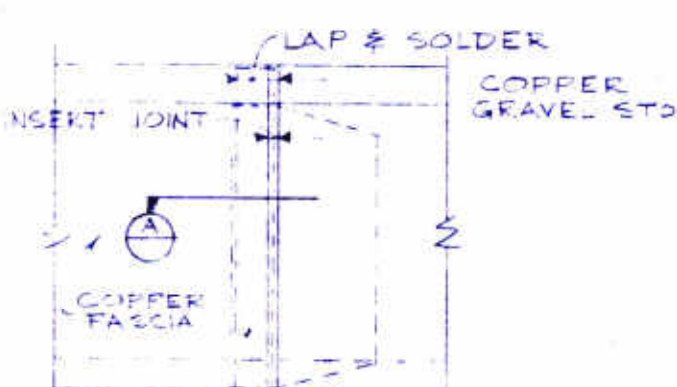
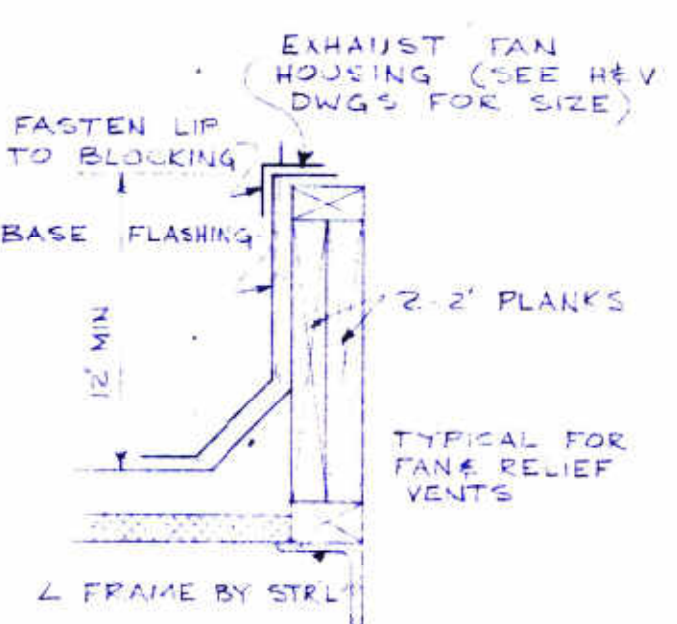
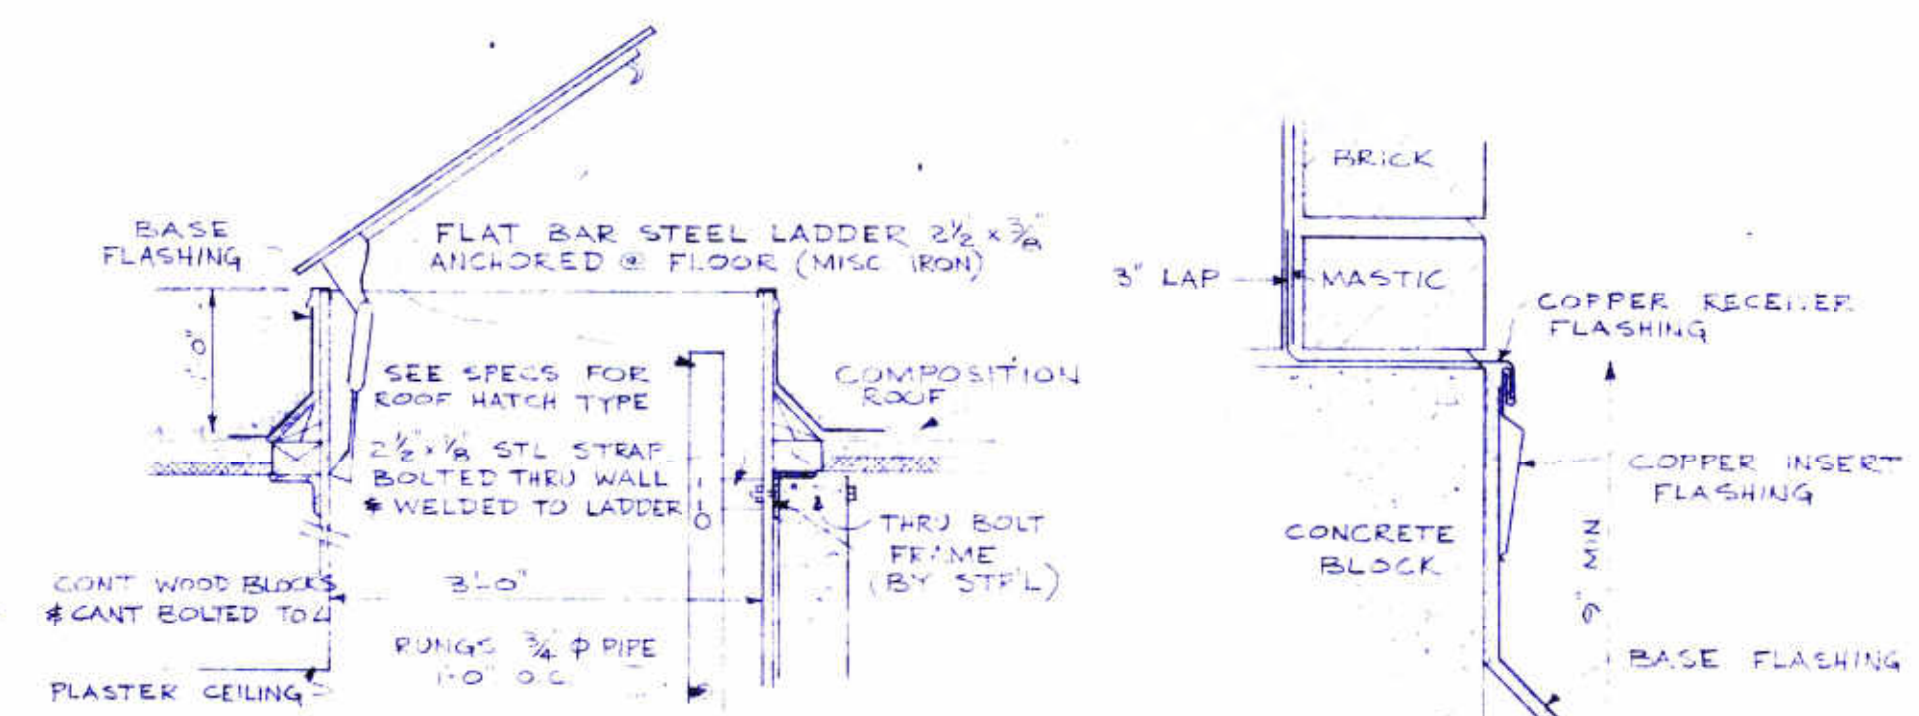
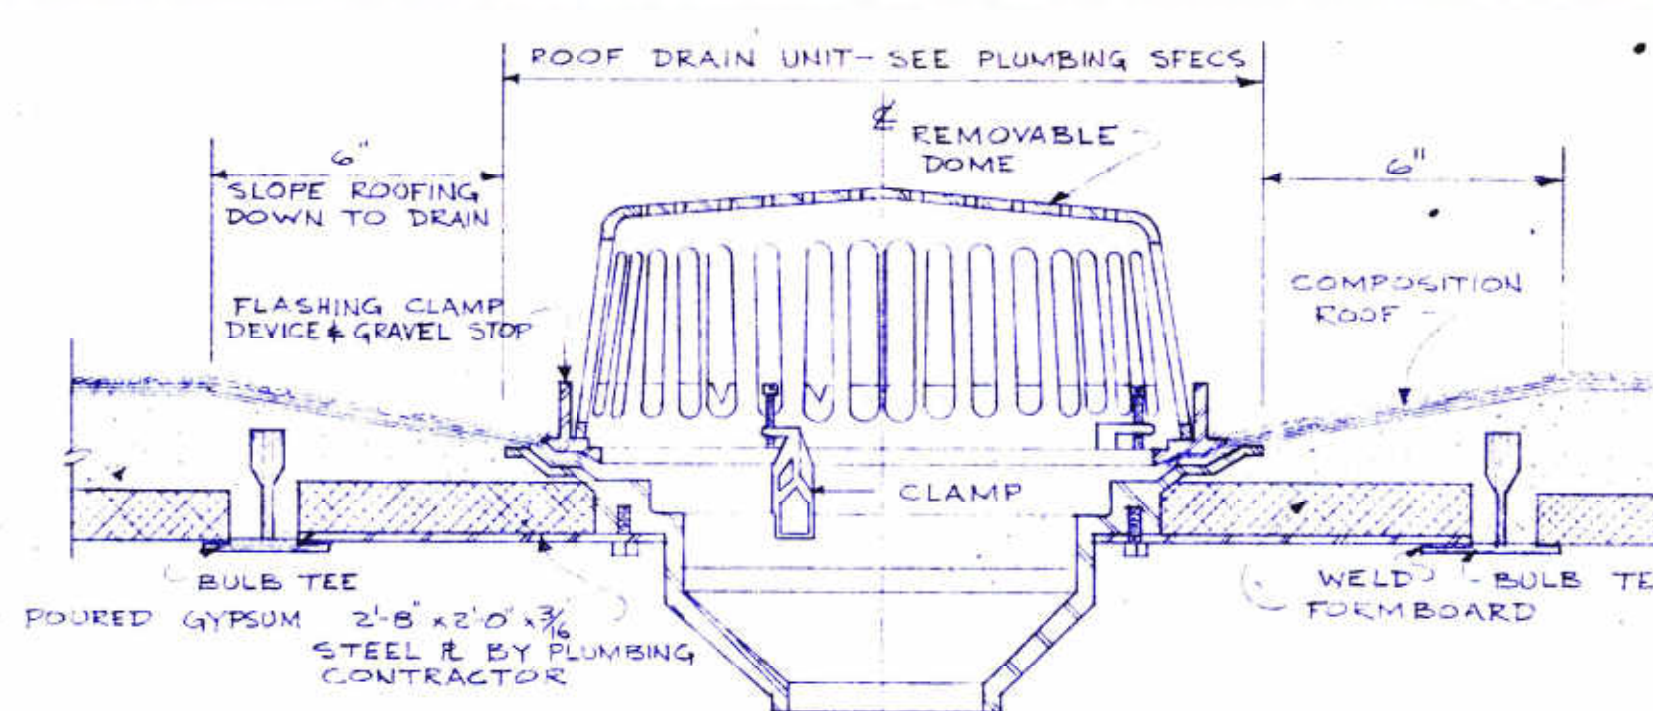
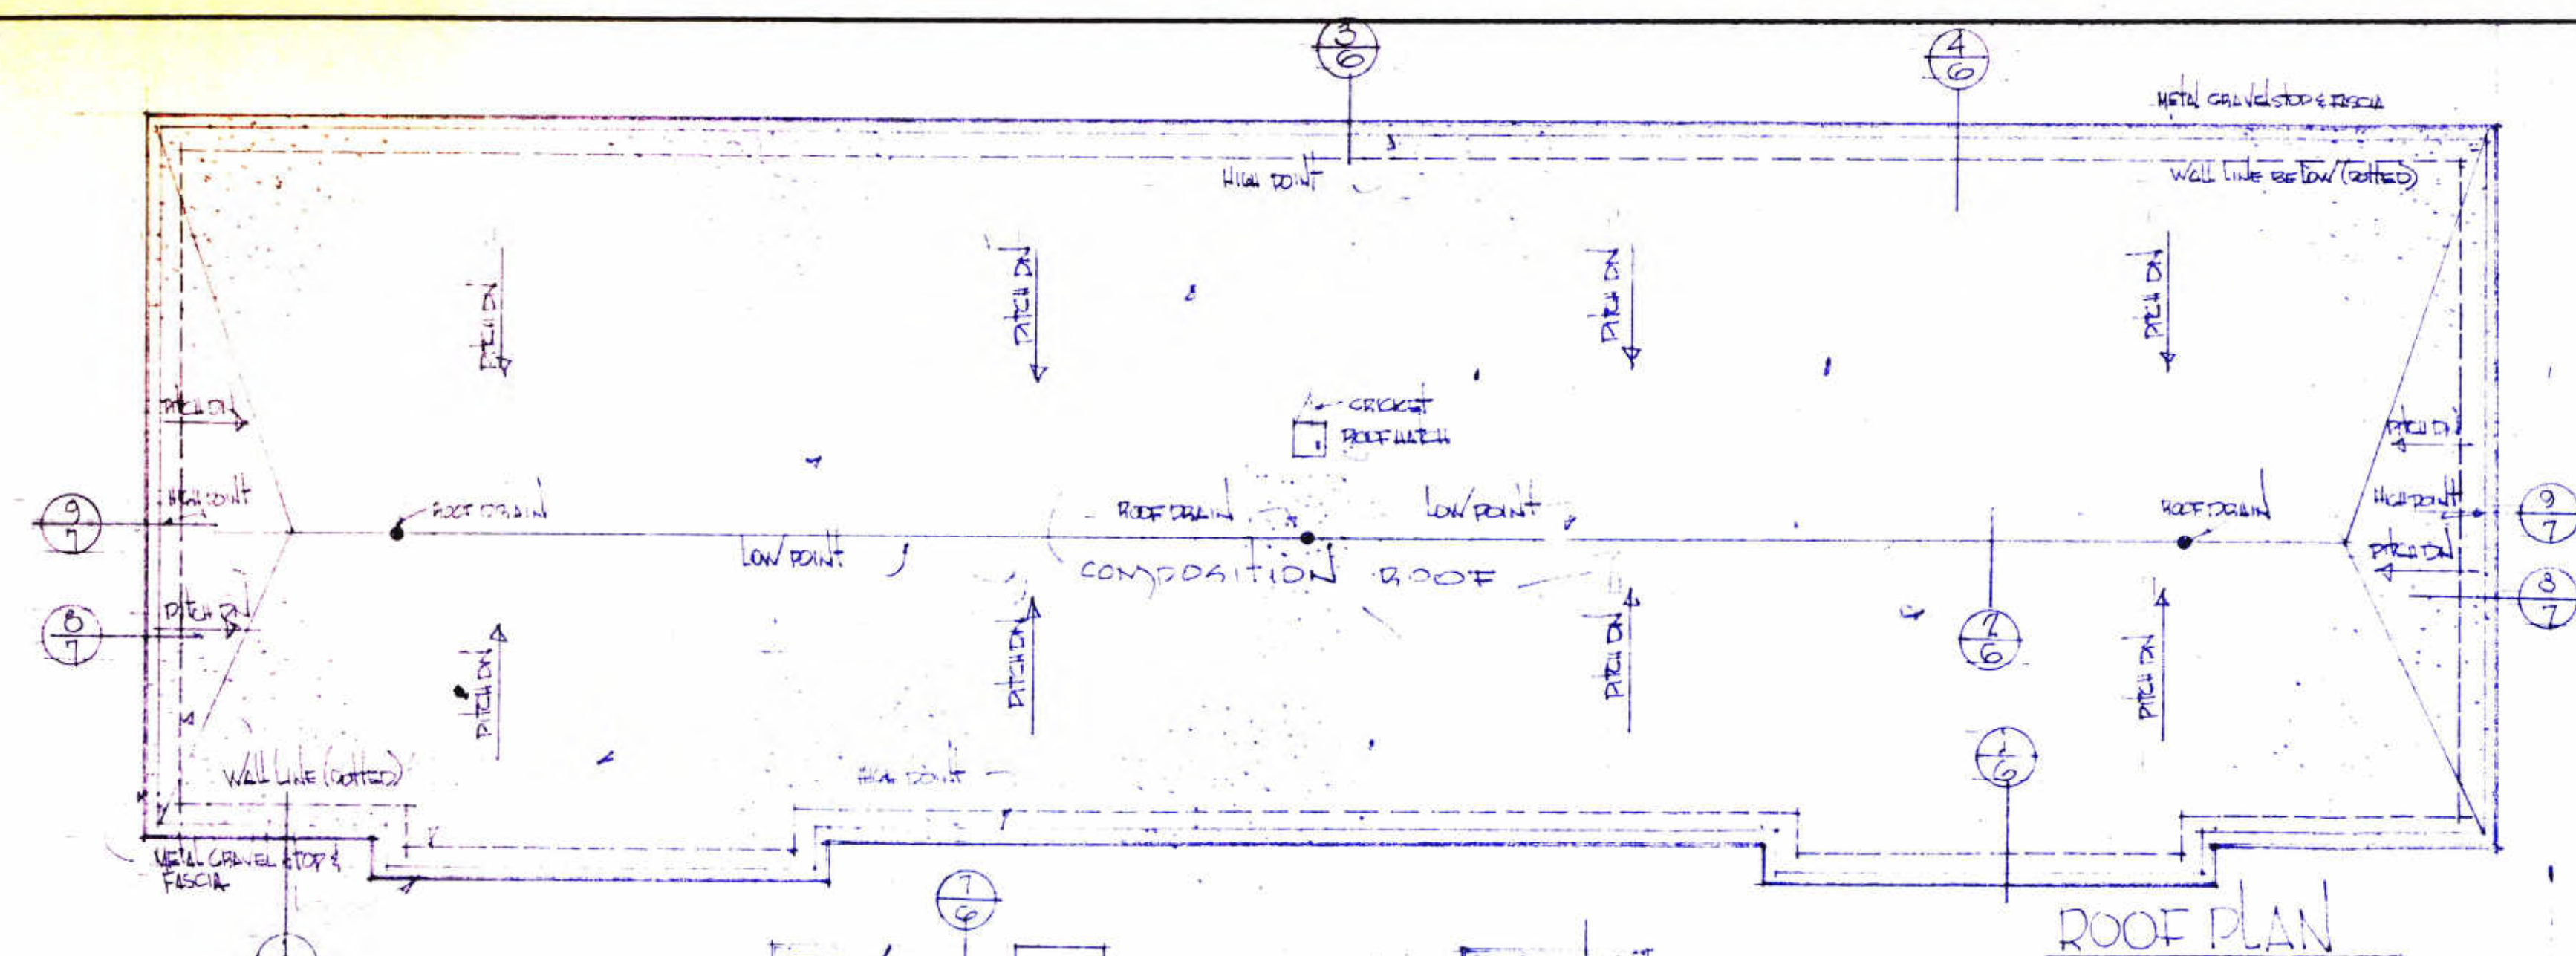
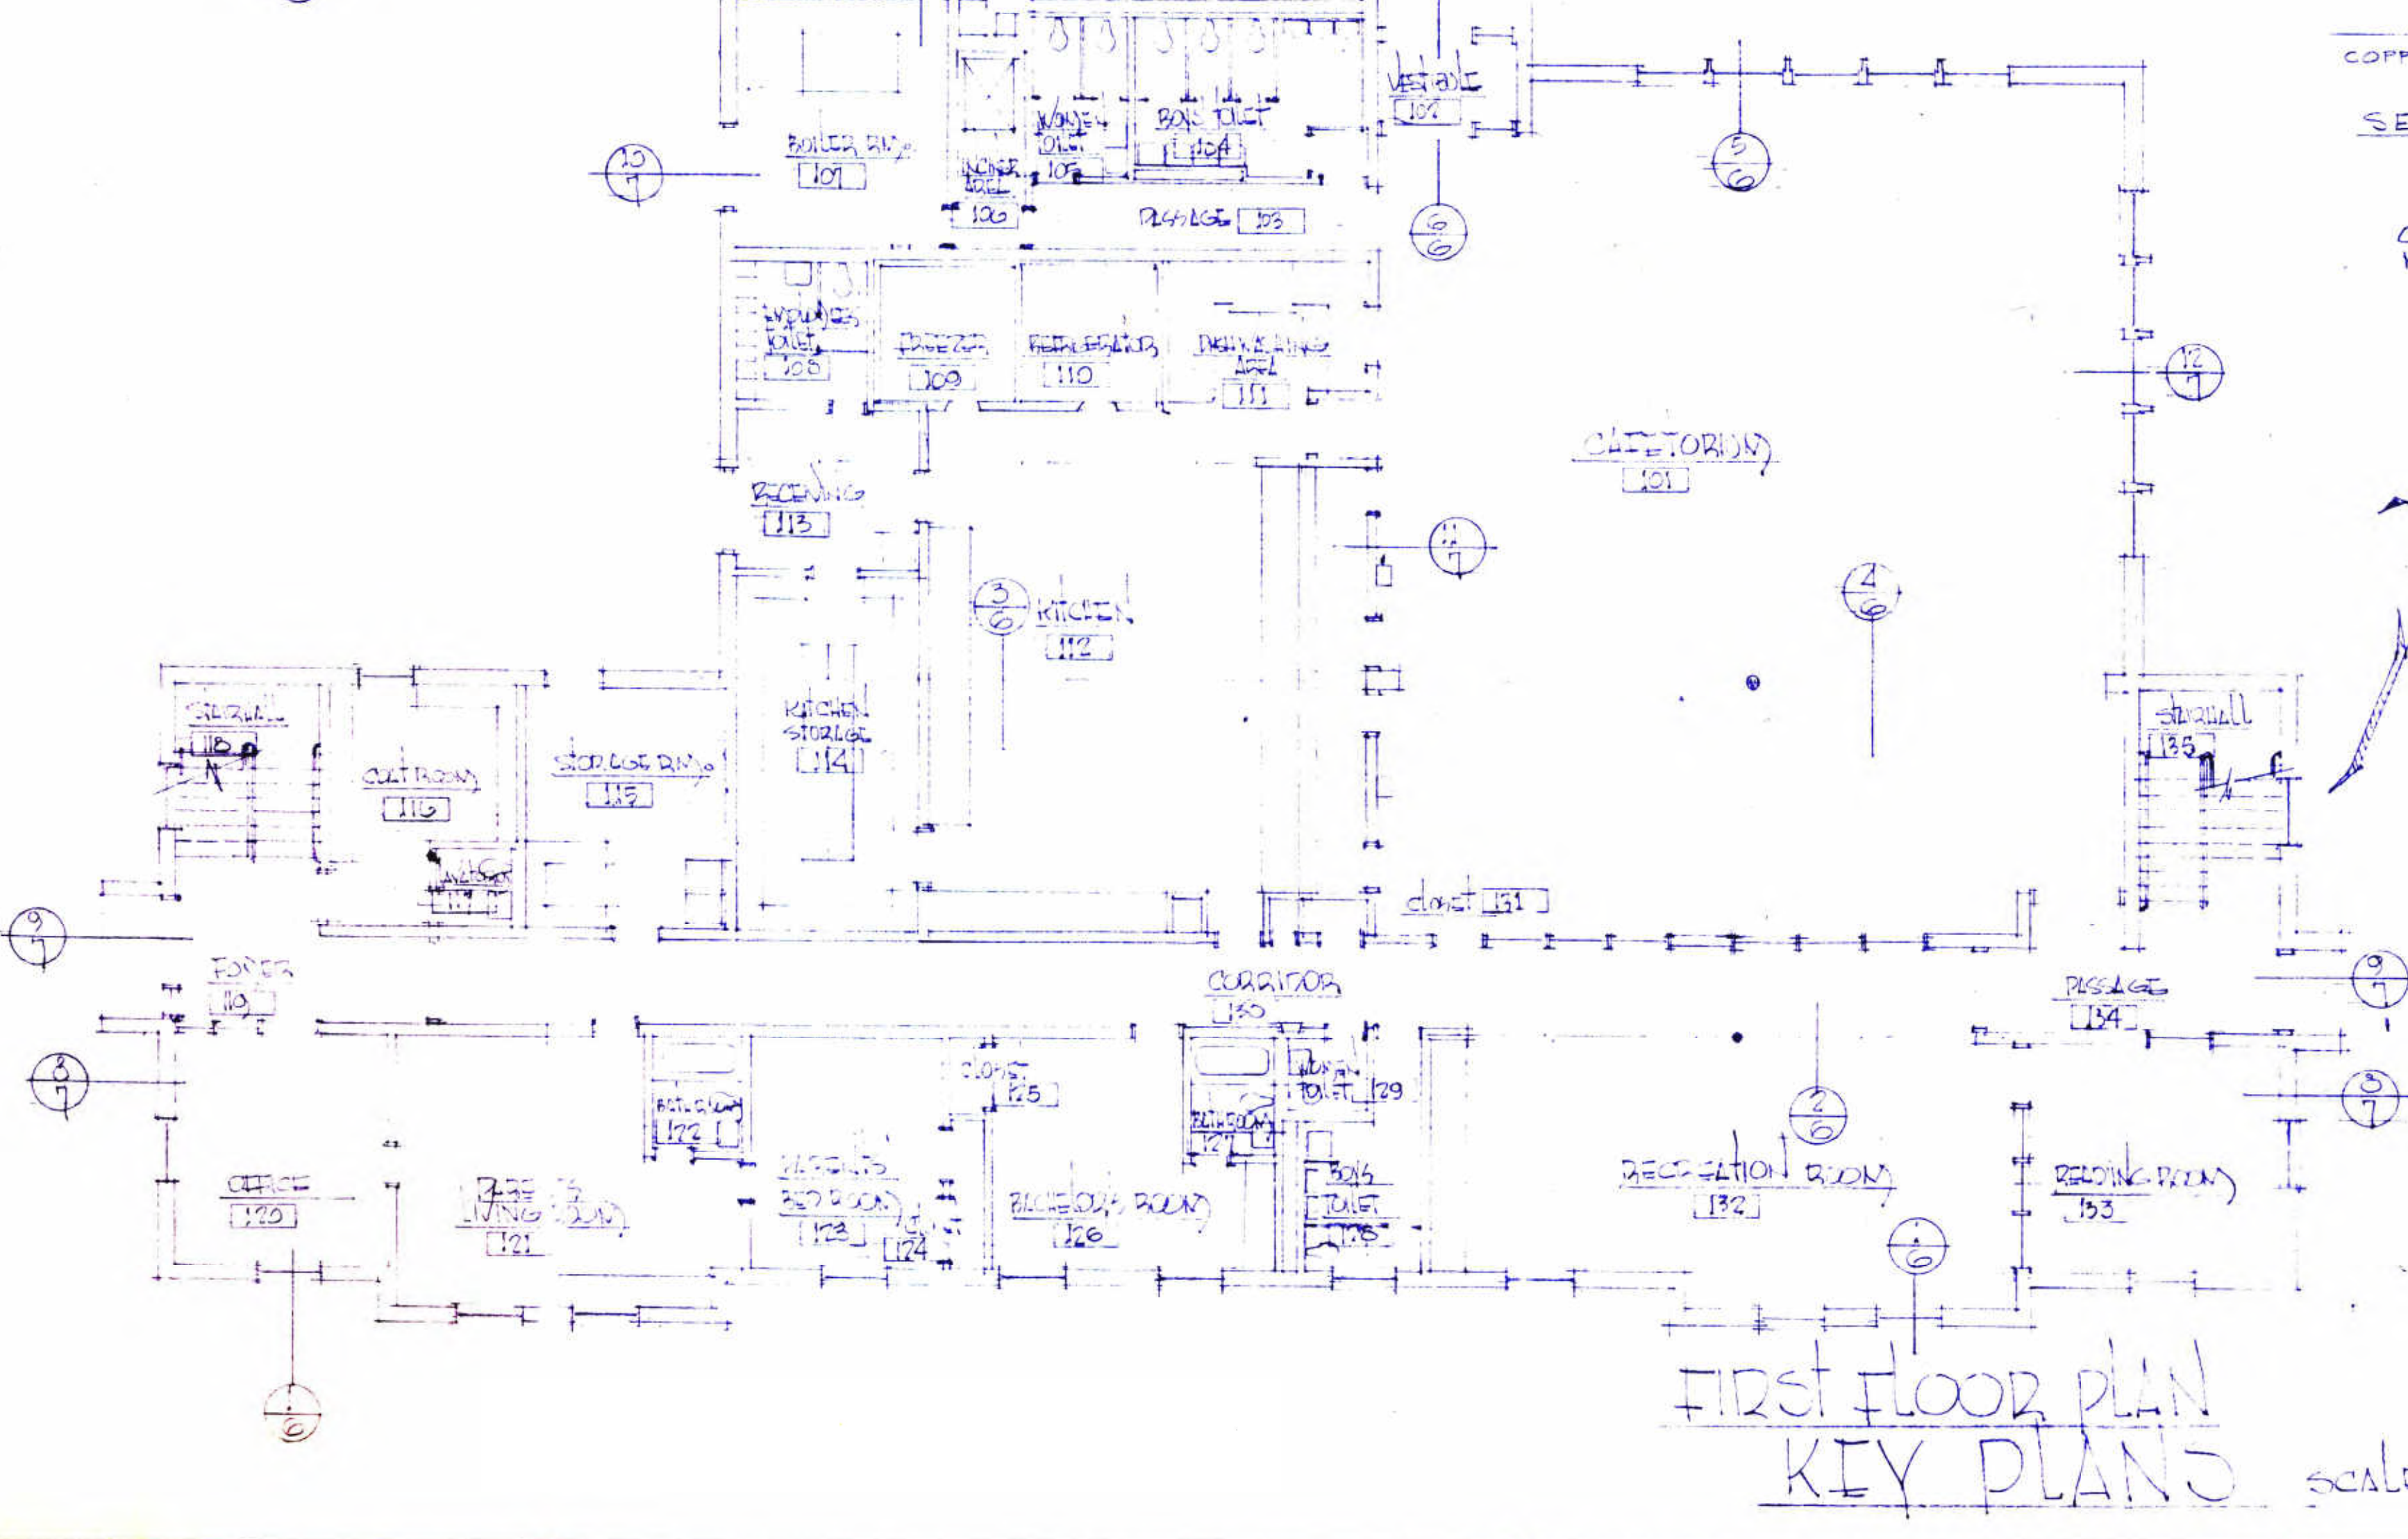
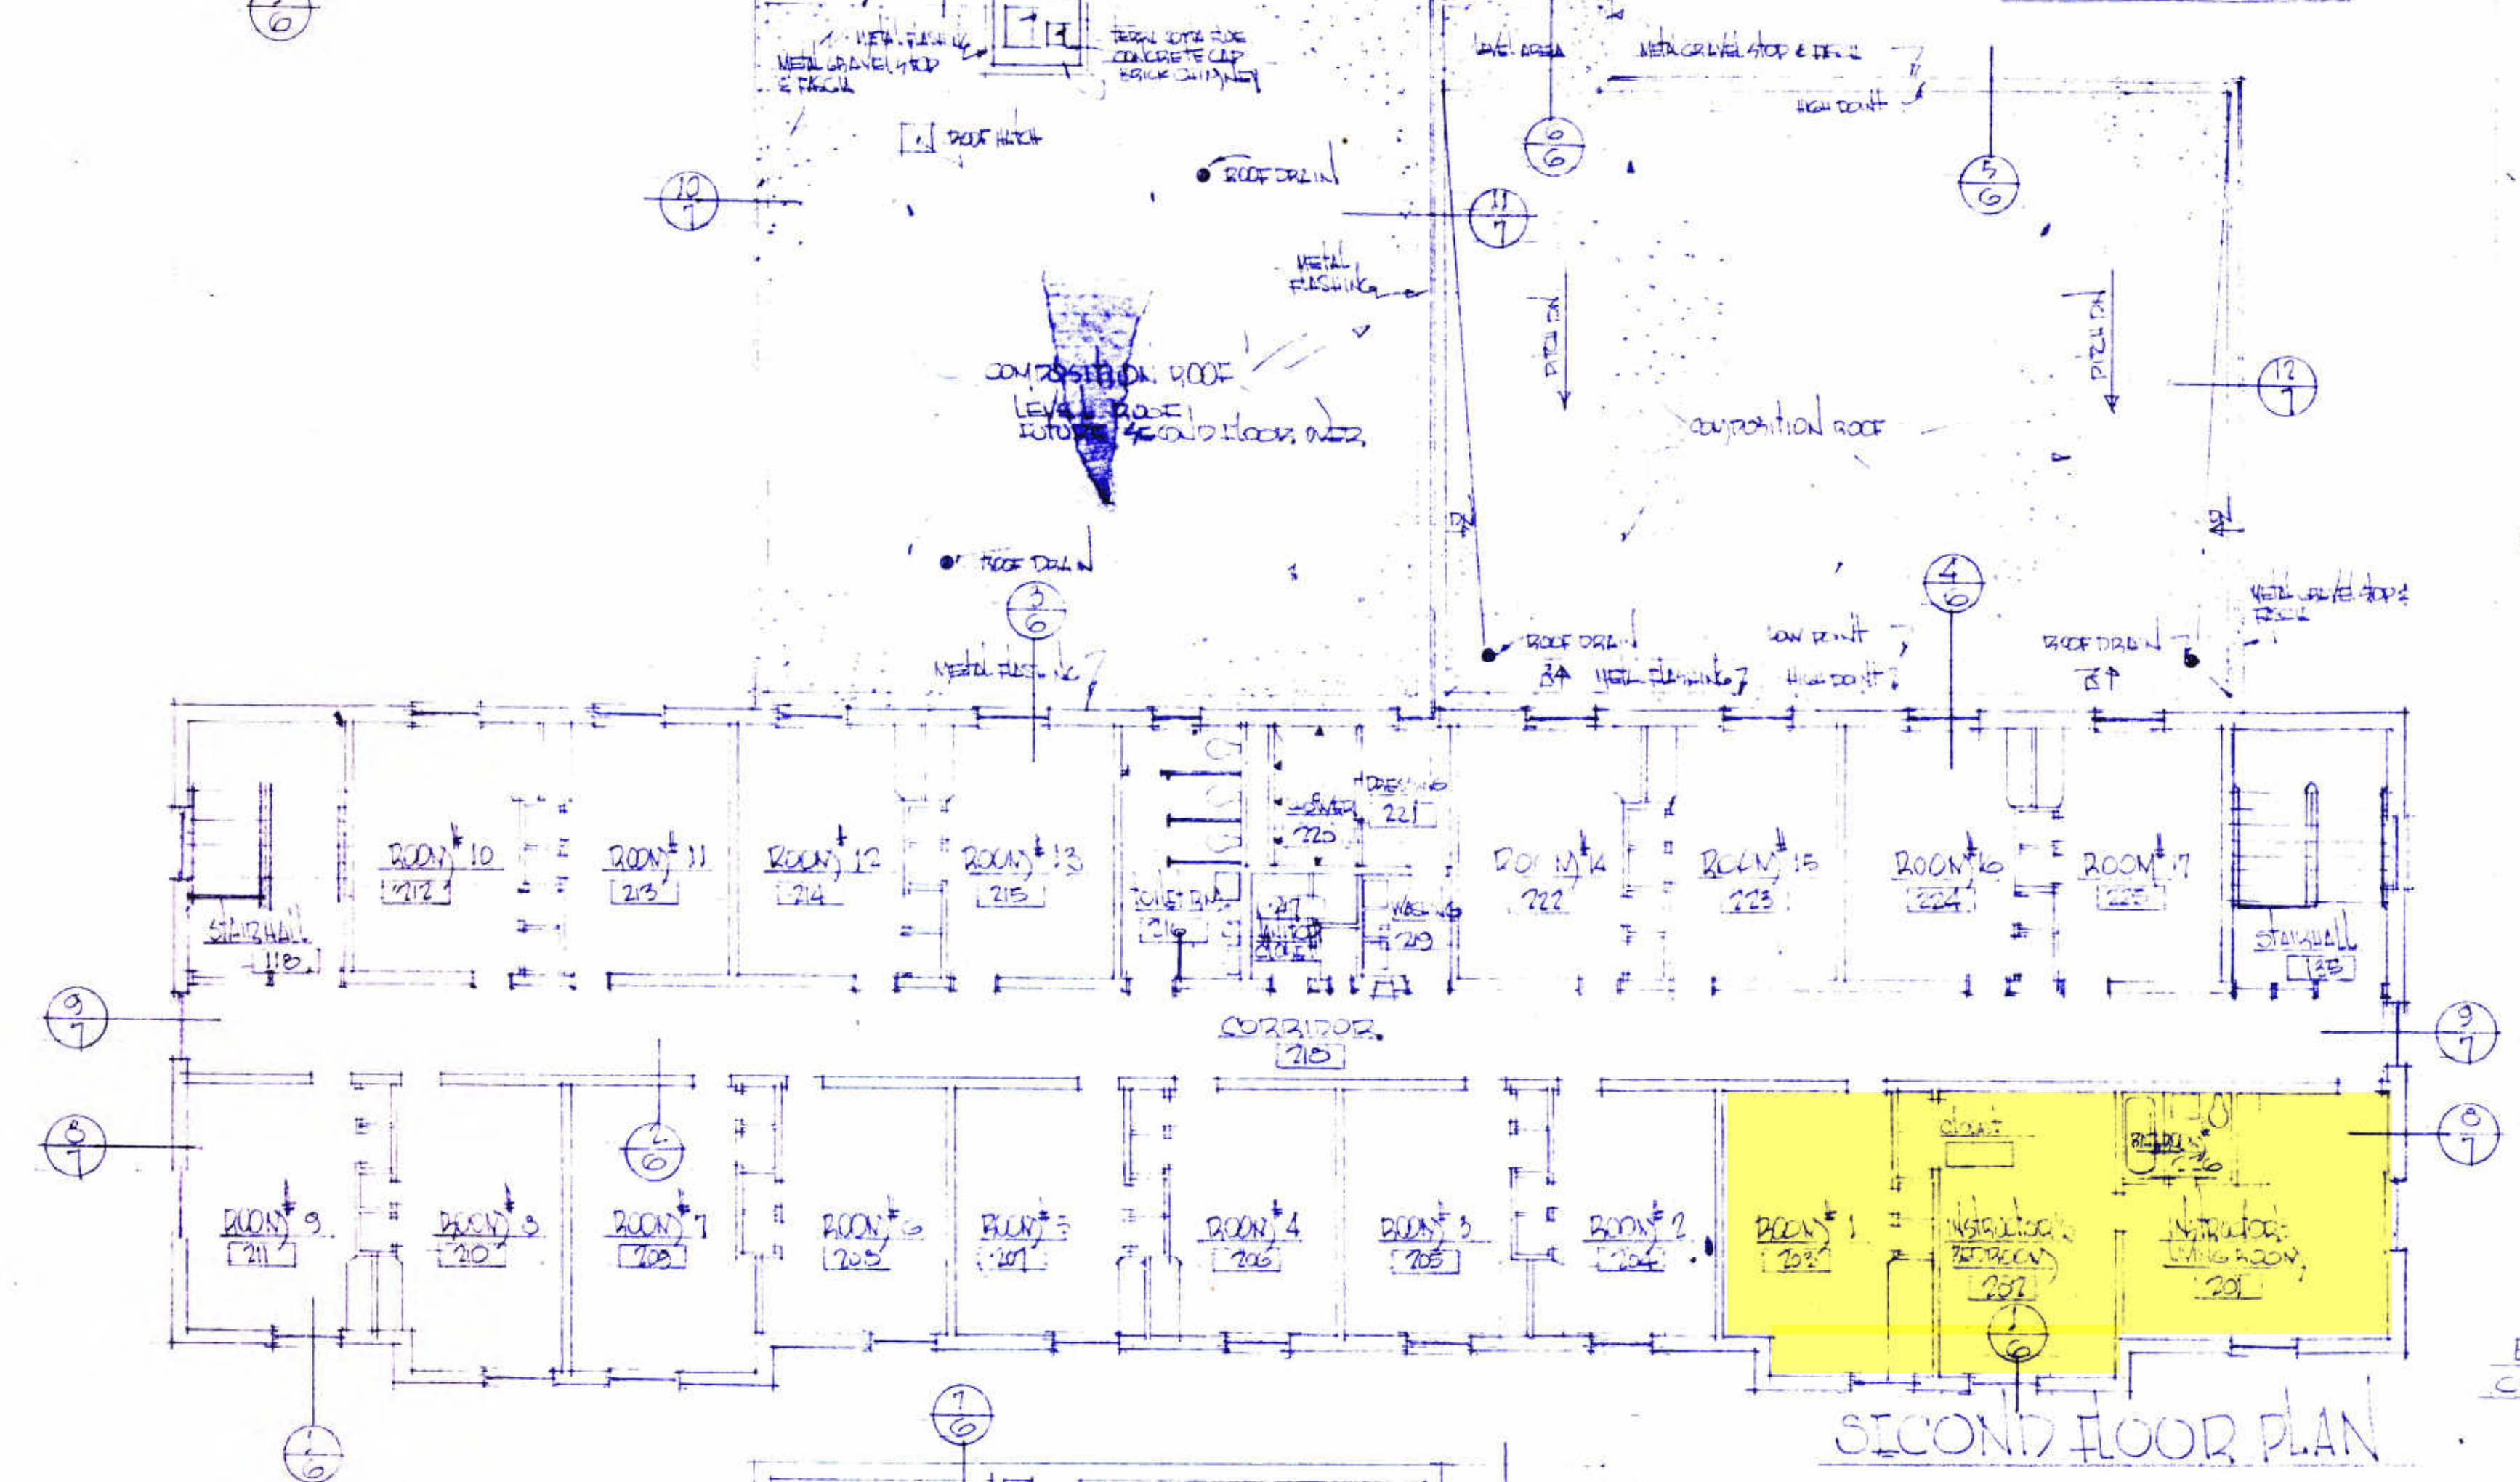


[illegible]

NO	ITEMS
(1)	VEGETABLE PRESSER
(2)	VEGETABLE SINK
(3)	WASH SINK
(4)	ROT PAN BAKED
(5)	ROT SINK
(6)	MIXED
(7)	BAKED & BROWN
(8)	(2) ROTTABLE BAKED
(9)	RINGE
(10)	PROOFED
(11)	CONVECTION OVEN
(12)	KEIRN STEAMER
(13)	FRYER
(14)	HOOD
(15)	TABLE
(16)	TABLE
(17)	SLICER
(18)	SERVING COUNTER
(19)	(4) DISH CLATS
(20)	(2) MILK COOLER
(21)	(2) PAN & SILVER CLATS
(22)	DISK PLATES
(23)	DISH MACHINE
(24)	ENDING PINEL WINDOW
(25)	DISH CLAT
(26)	WALK IN REFRIGERATOR STEWED
(27)	REFRIGERATION FOR FRO
(28)	SIEVING FOR FRO
(29)	SORT & BOTTLE SIEVING
(30)	DUNNAGE SIEVING

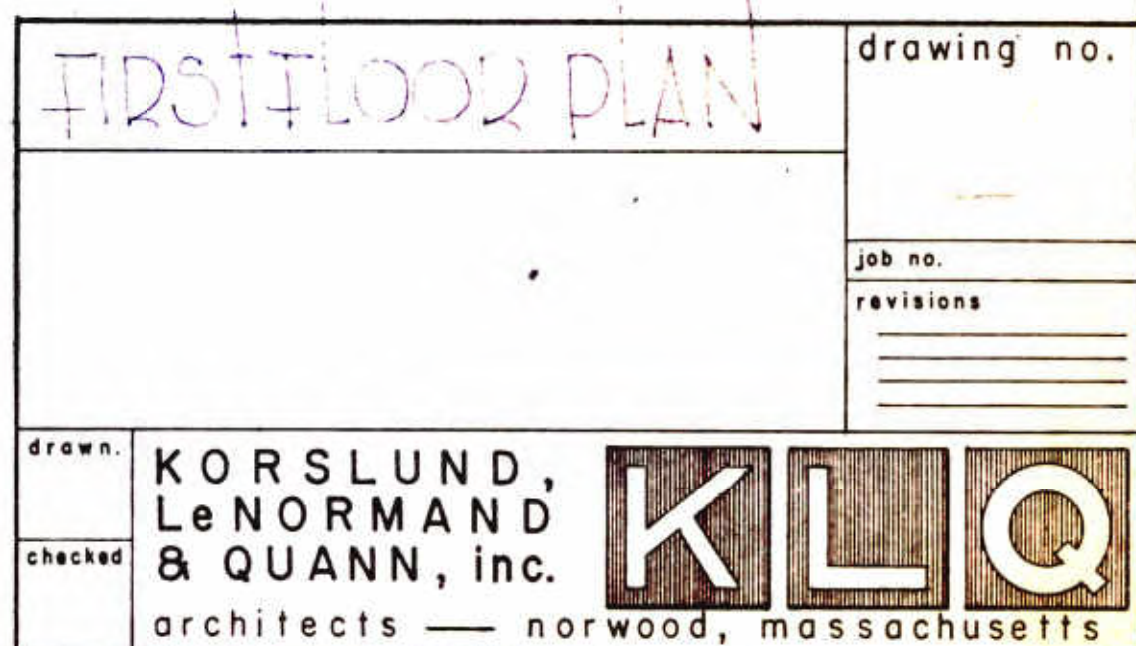

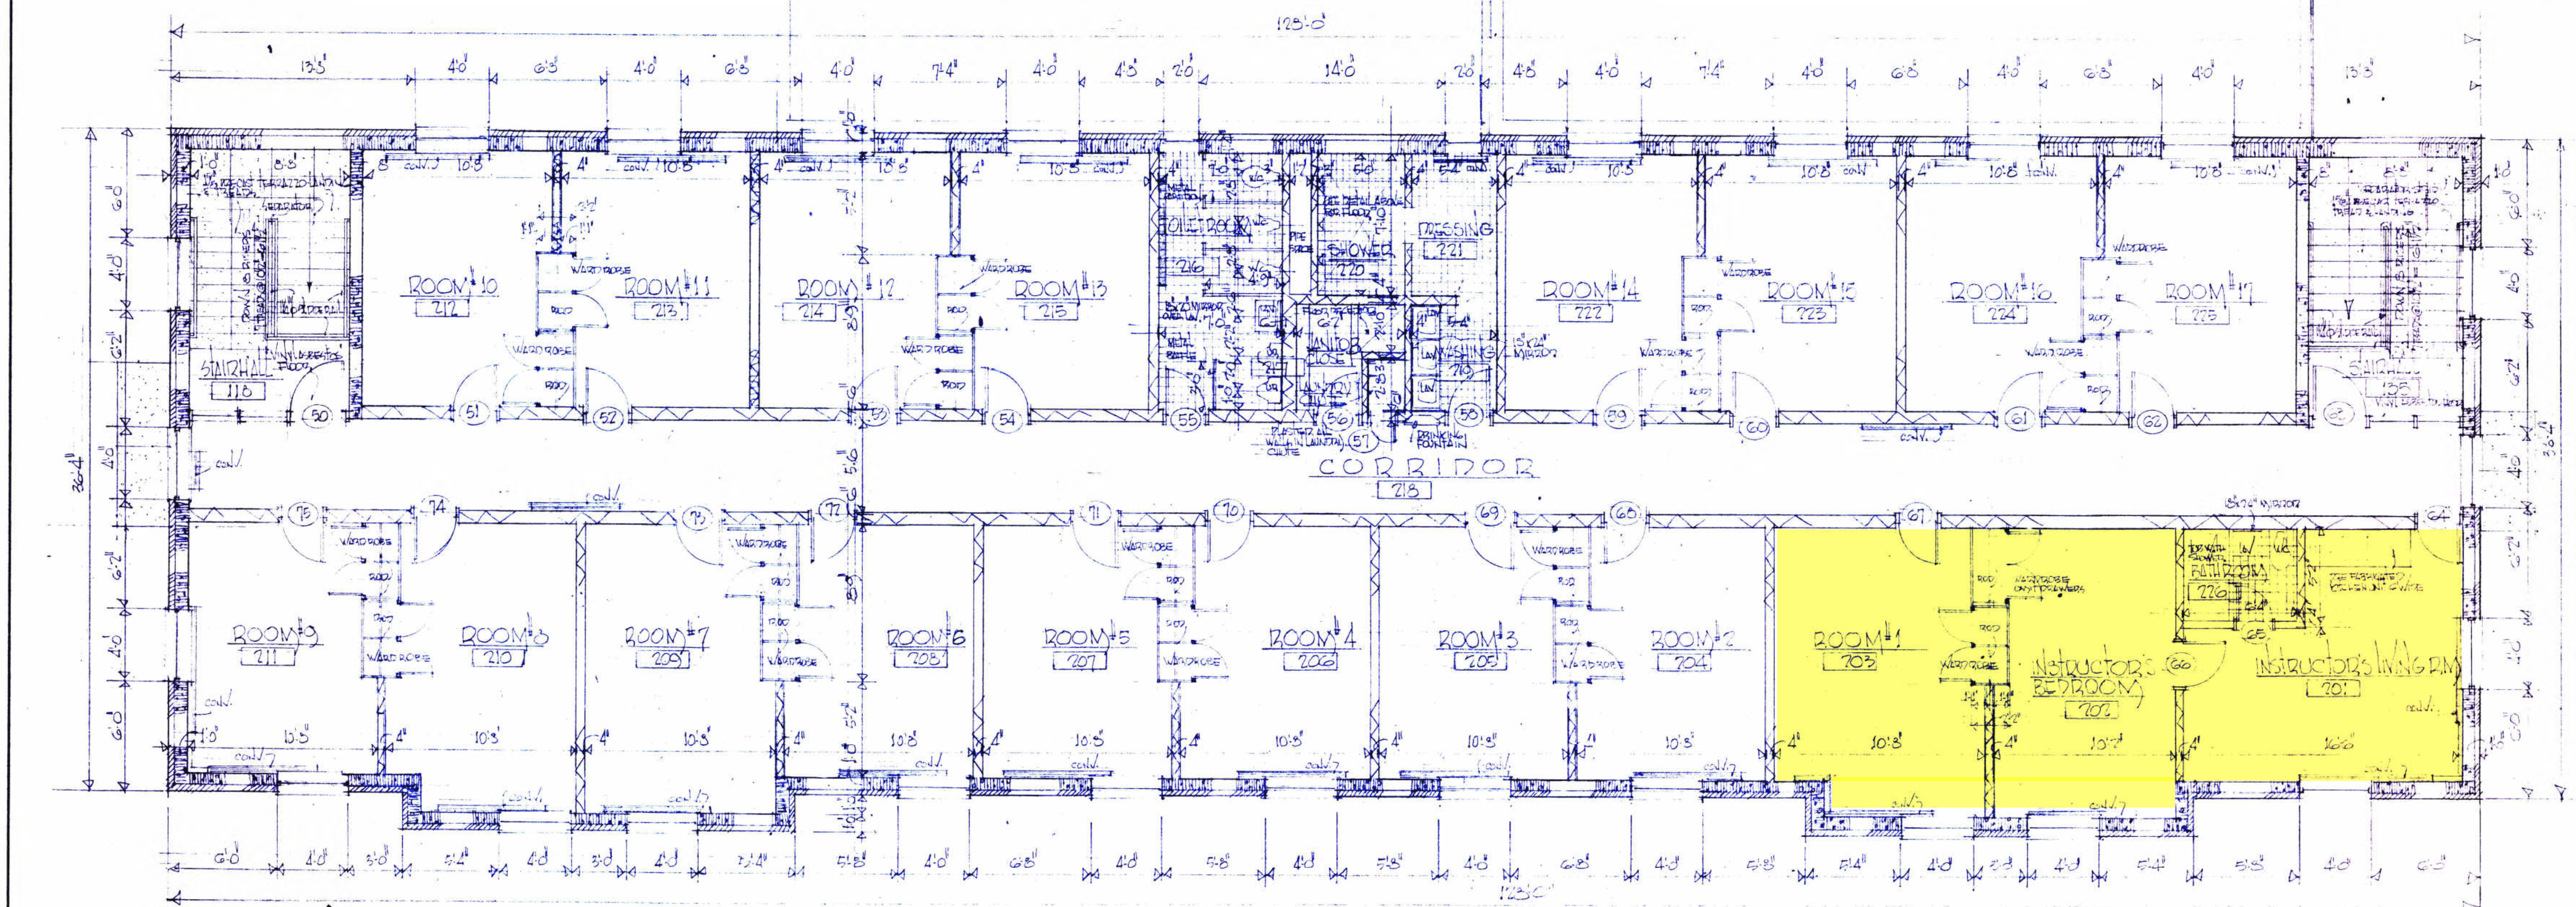


SECOND FLOOR PLAN		drawing no. _____	

		job no. _____	
		revisions	


drawn.	KORSLUND, LeNORMAND & QUANN, inc.	K	L
checked		Q	
architects — norwood, massachusetts			


6 sup. row NATION Oct 15 1924 V NOTED		drawing no.
		job no. revisions _____ _____ _____
	drawn: KORSLUND, LeNORMAND & QUANN, Inc.	
	checked: architects — norwood, massachusetts	

date _____

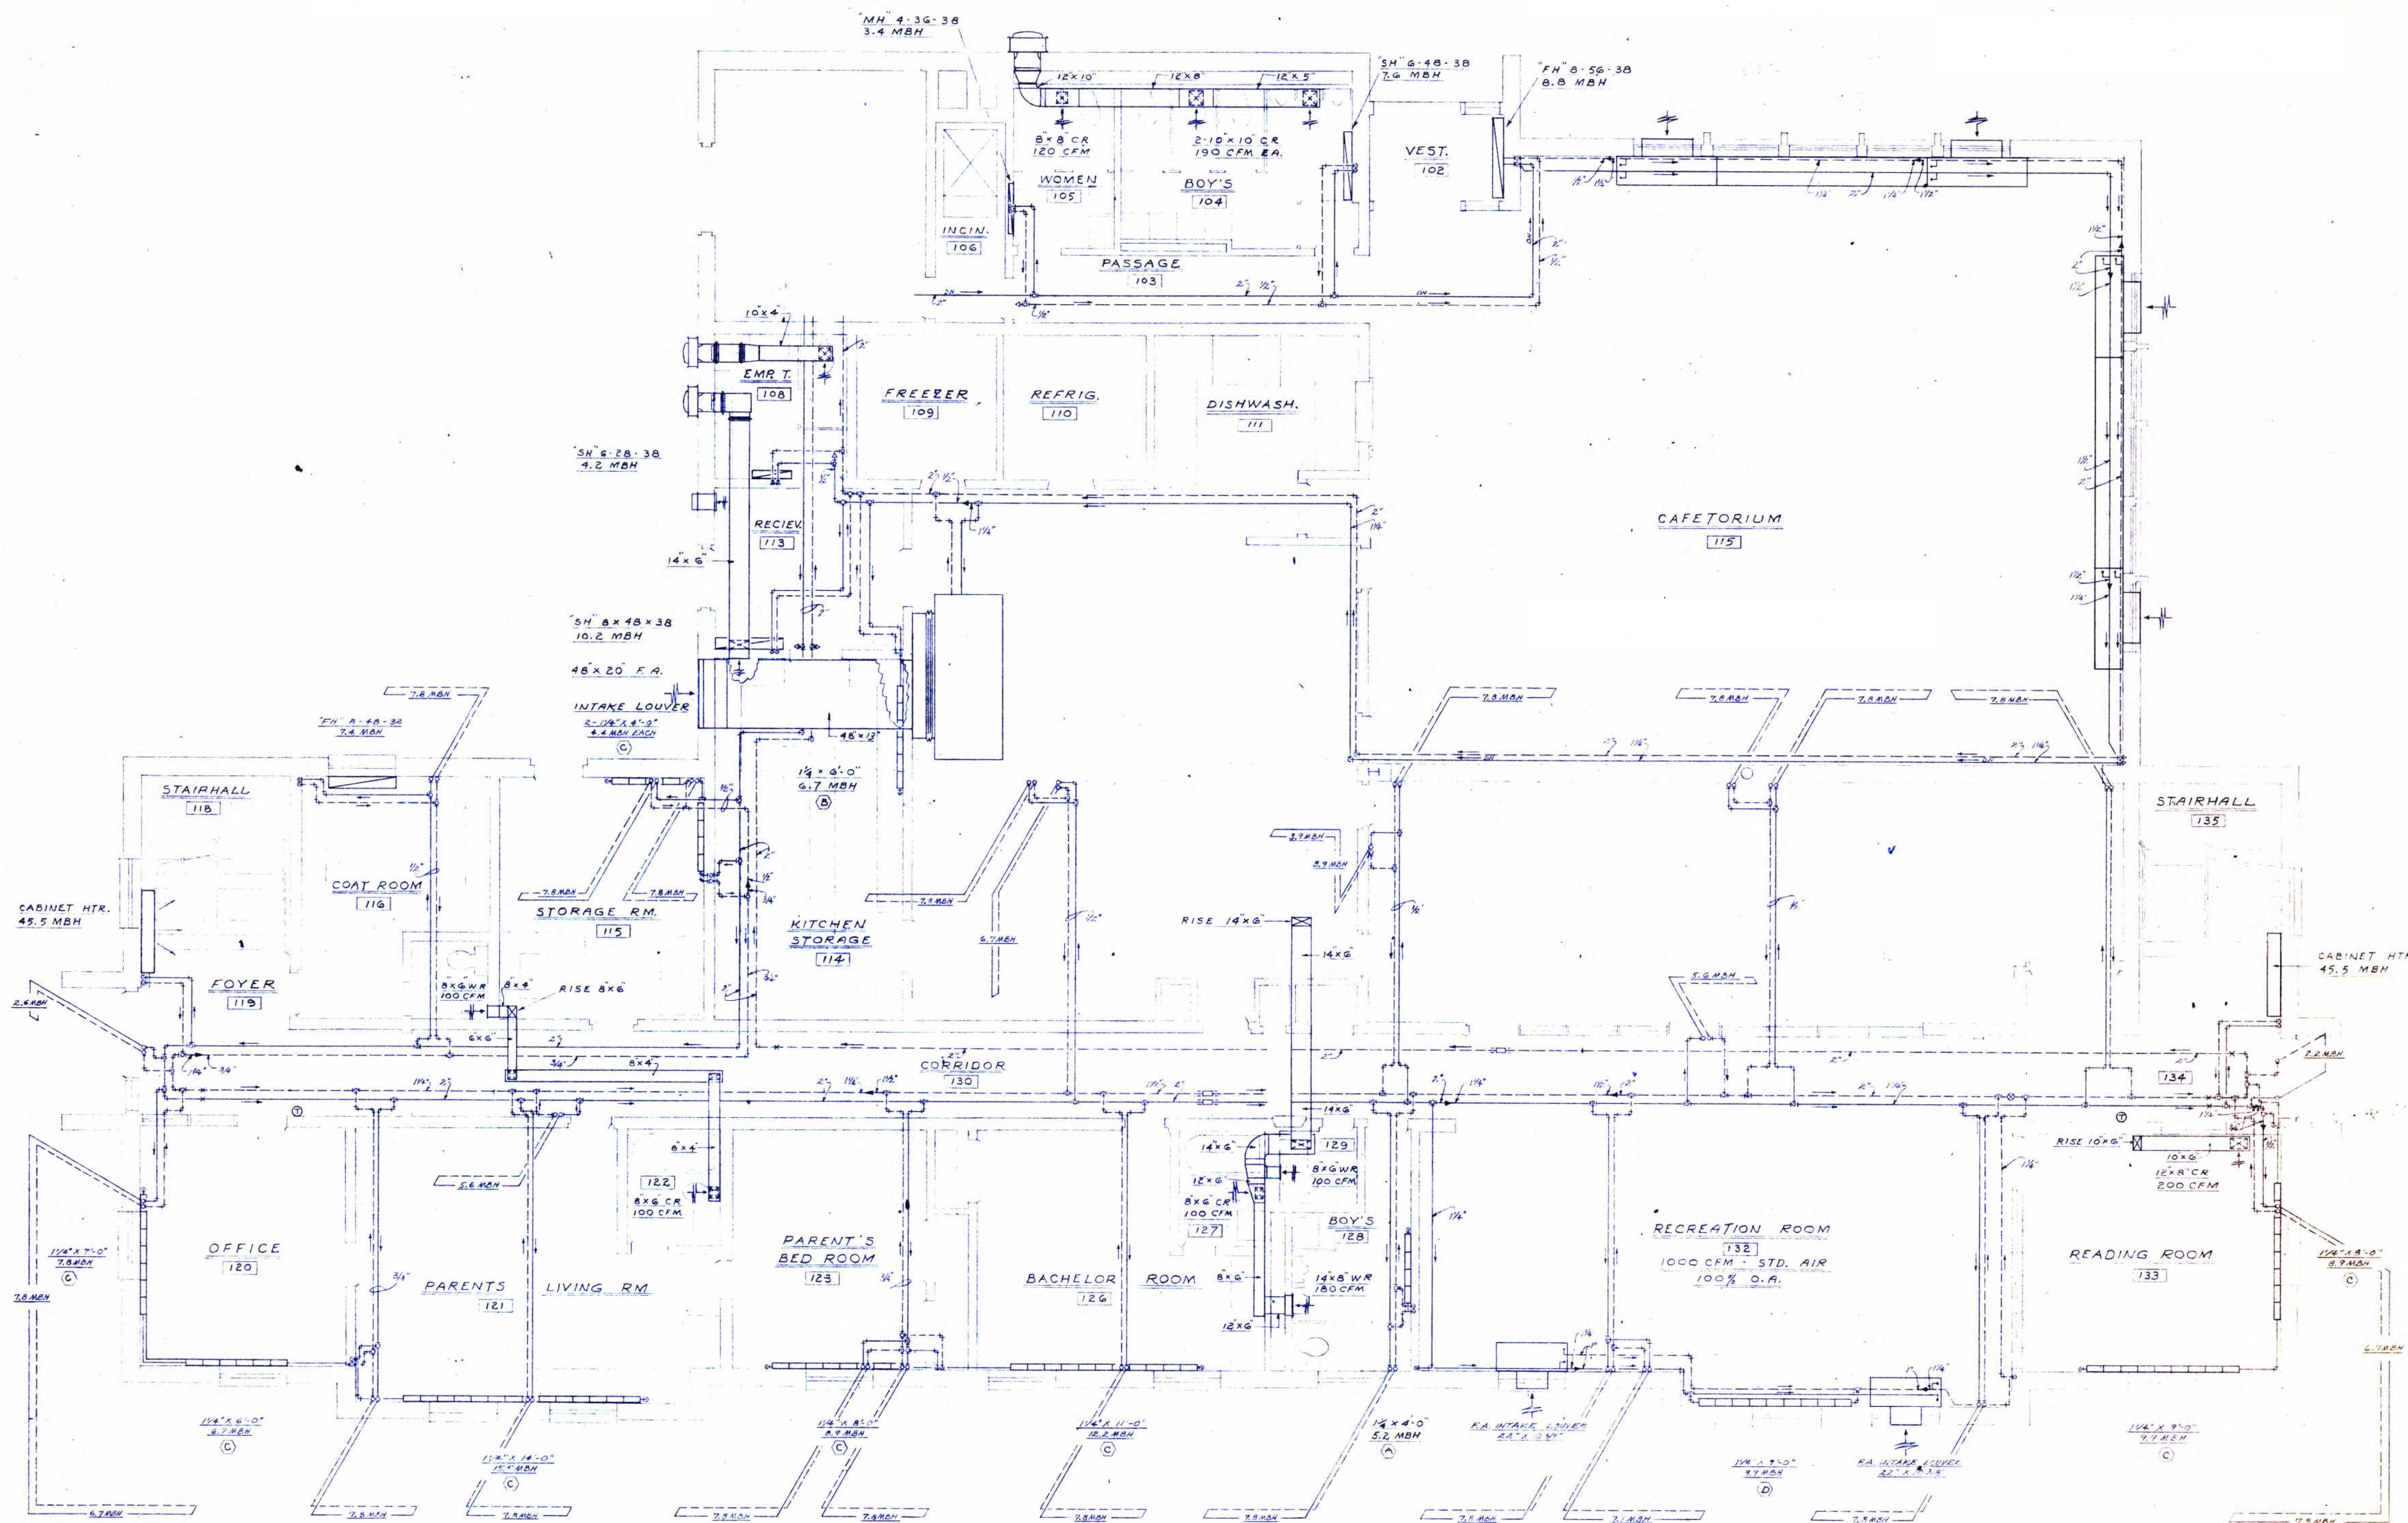



drawing no.	
job no.	
revisions	
drawn	KORSLUND, LeNORMAND & QUANN, inc.
checked	architects — norwood, massachusetts
date	

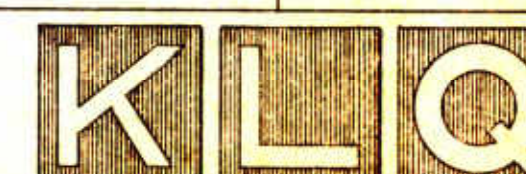

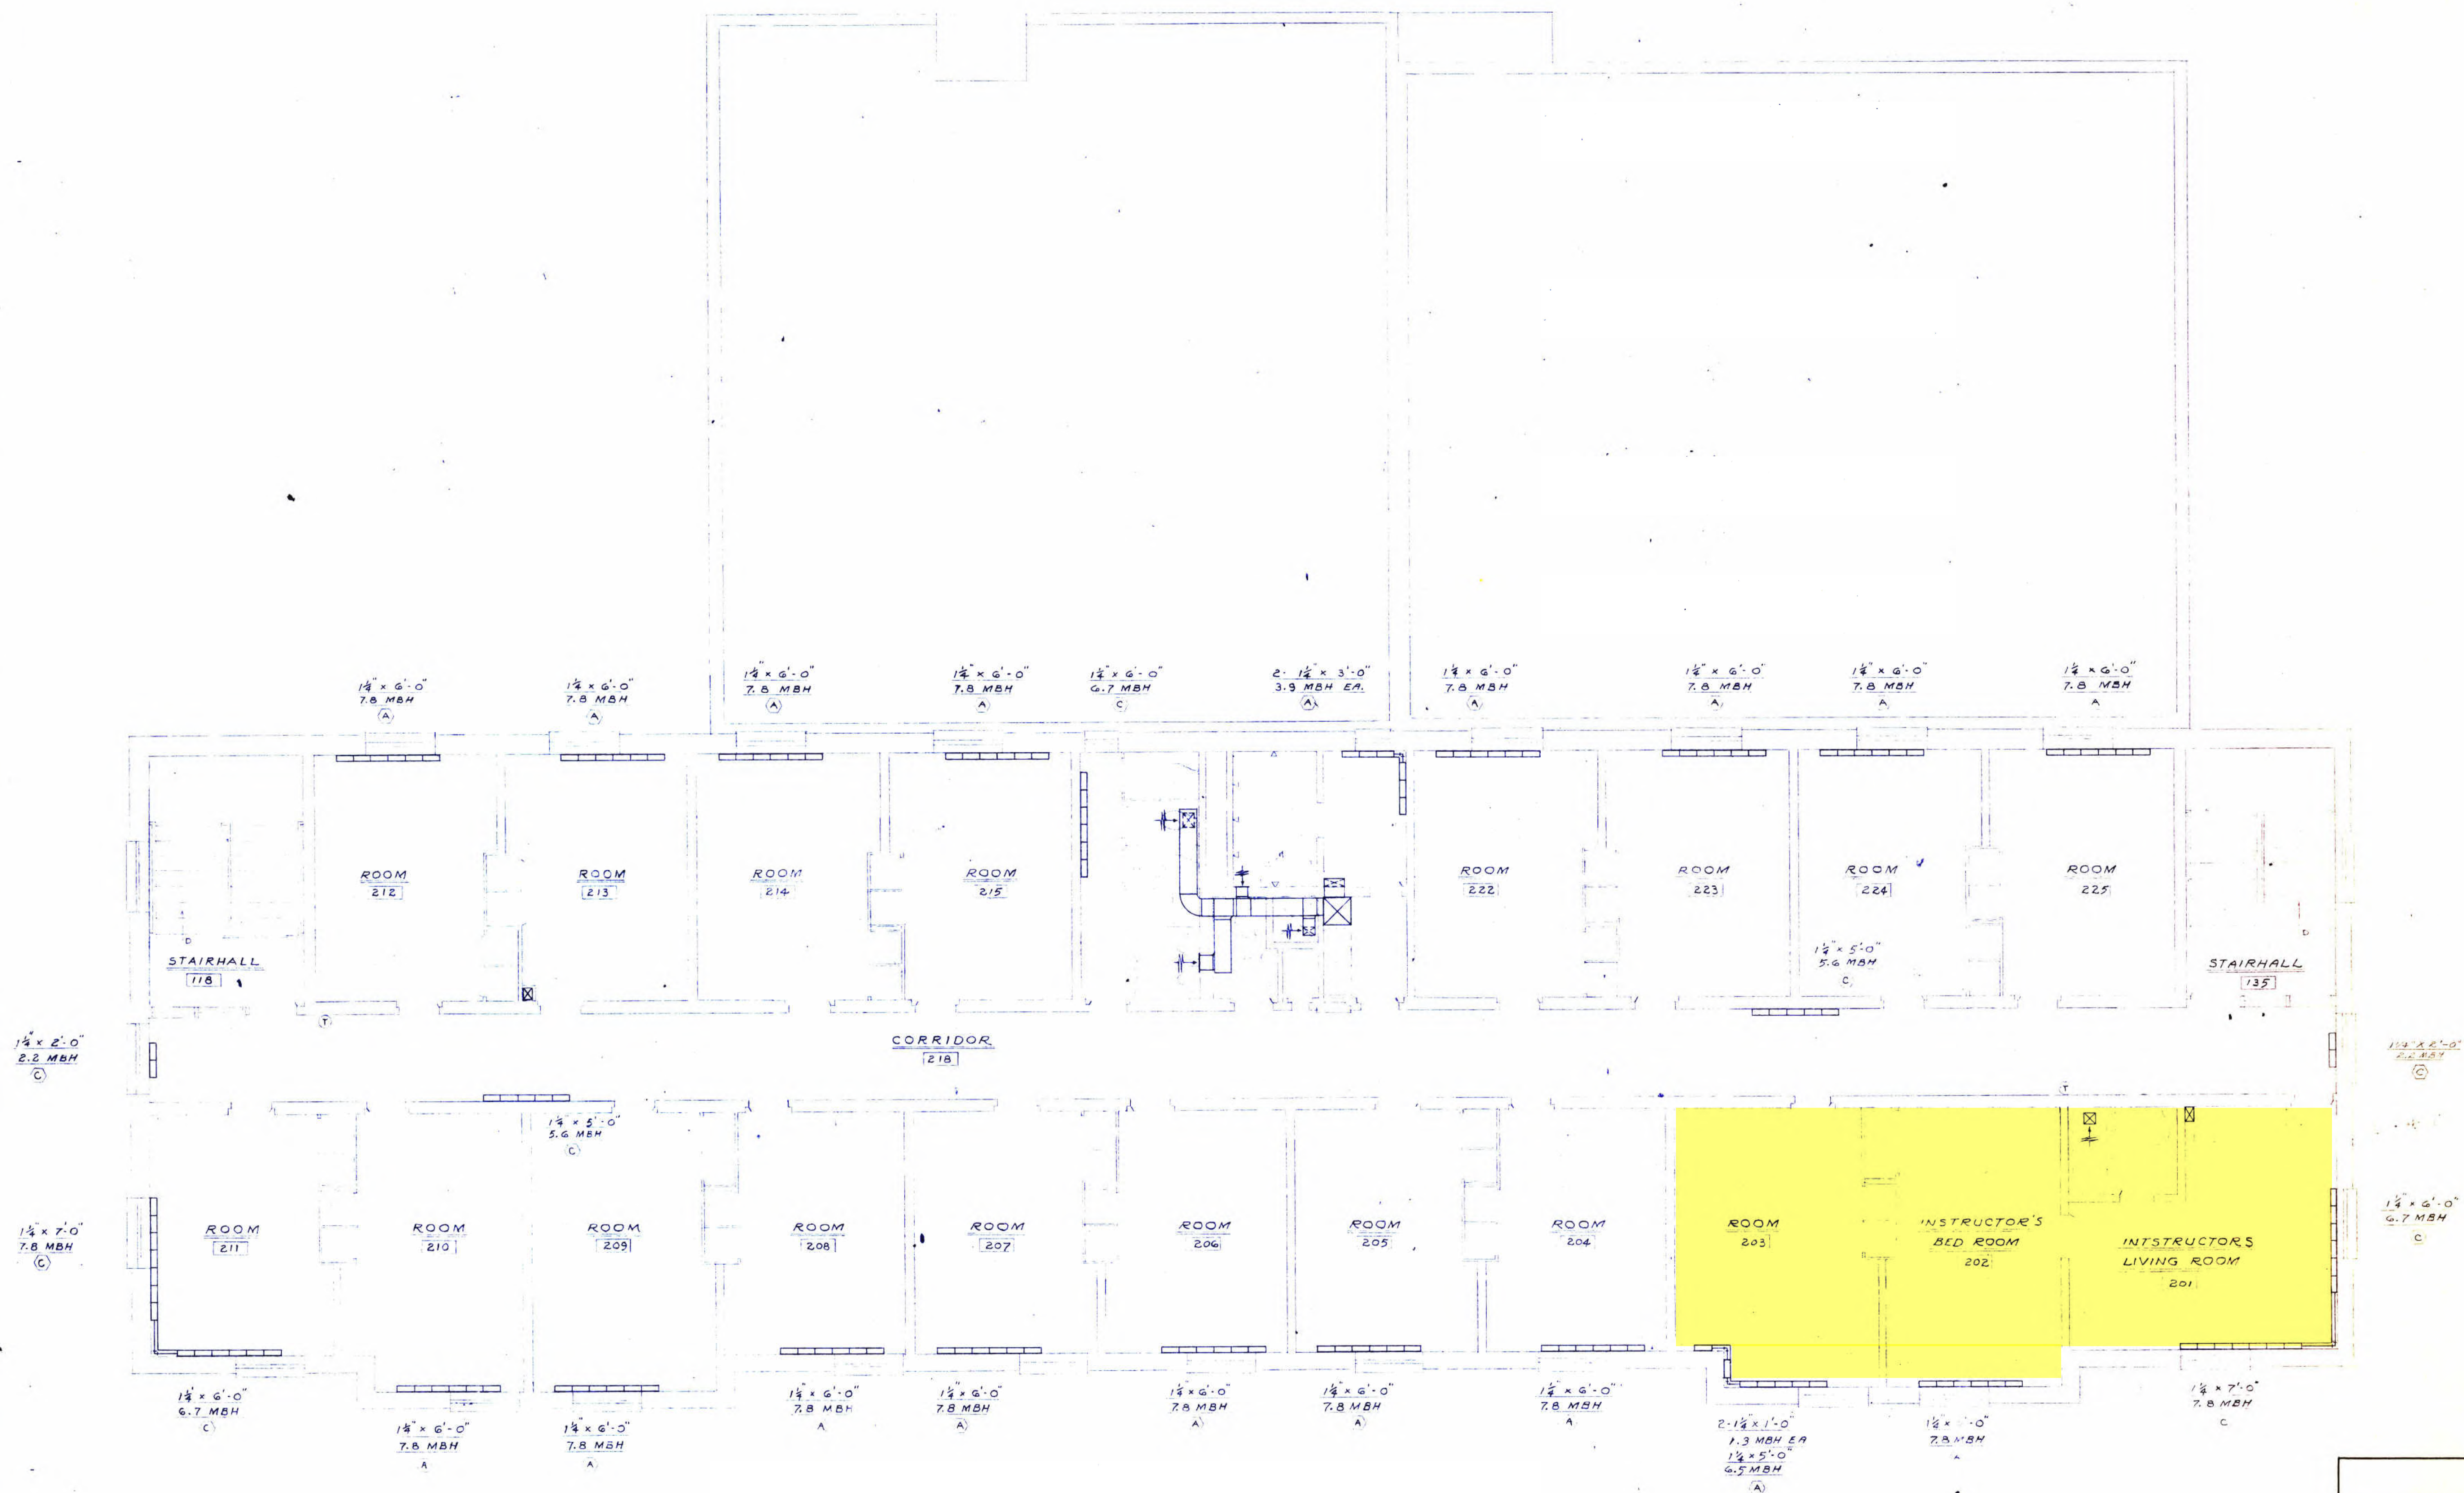



drawing no.	
job no.	
revisions	
drawn	KORSLUND, LeNORMAND & QUANN, inc.
checked	architects — norwood, massachusetts
date	

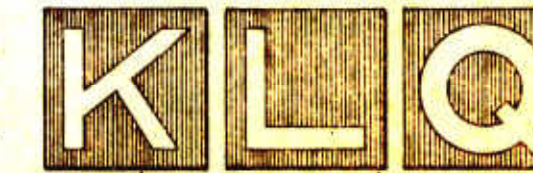

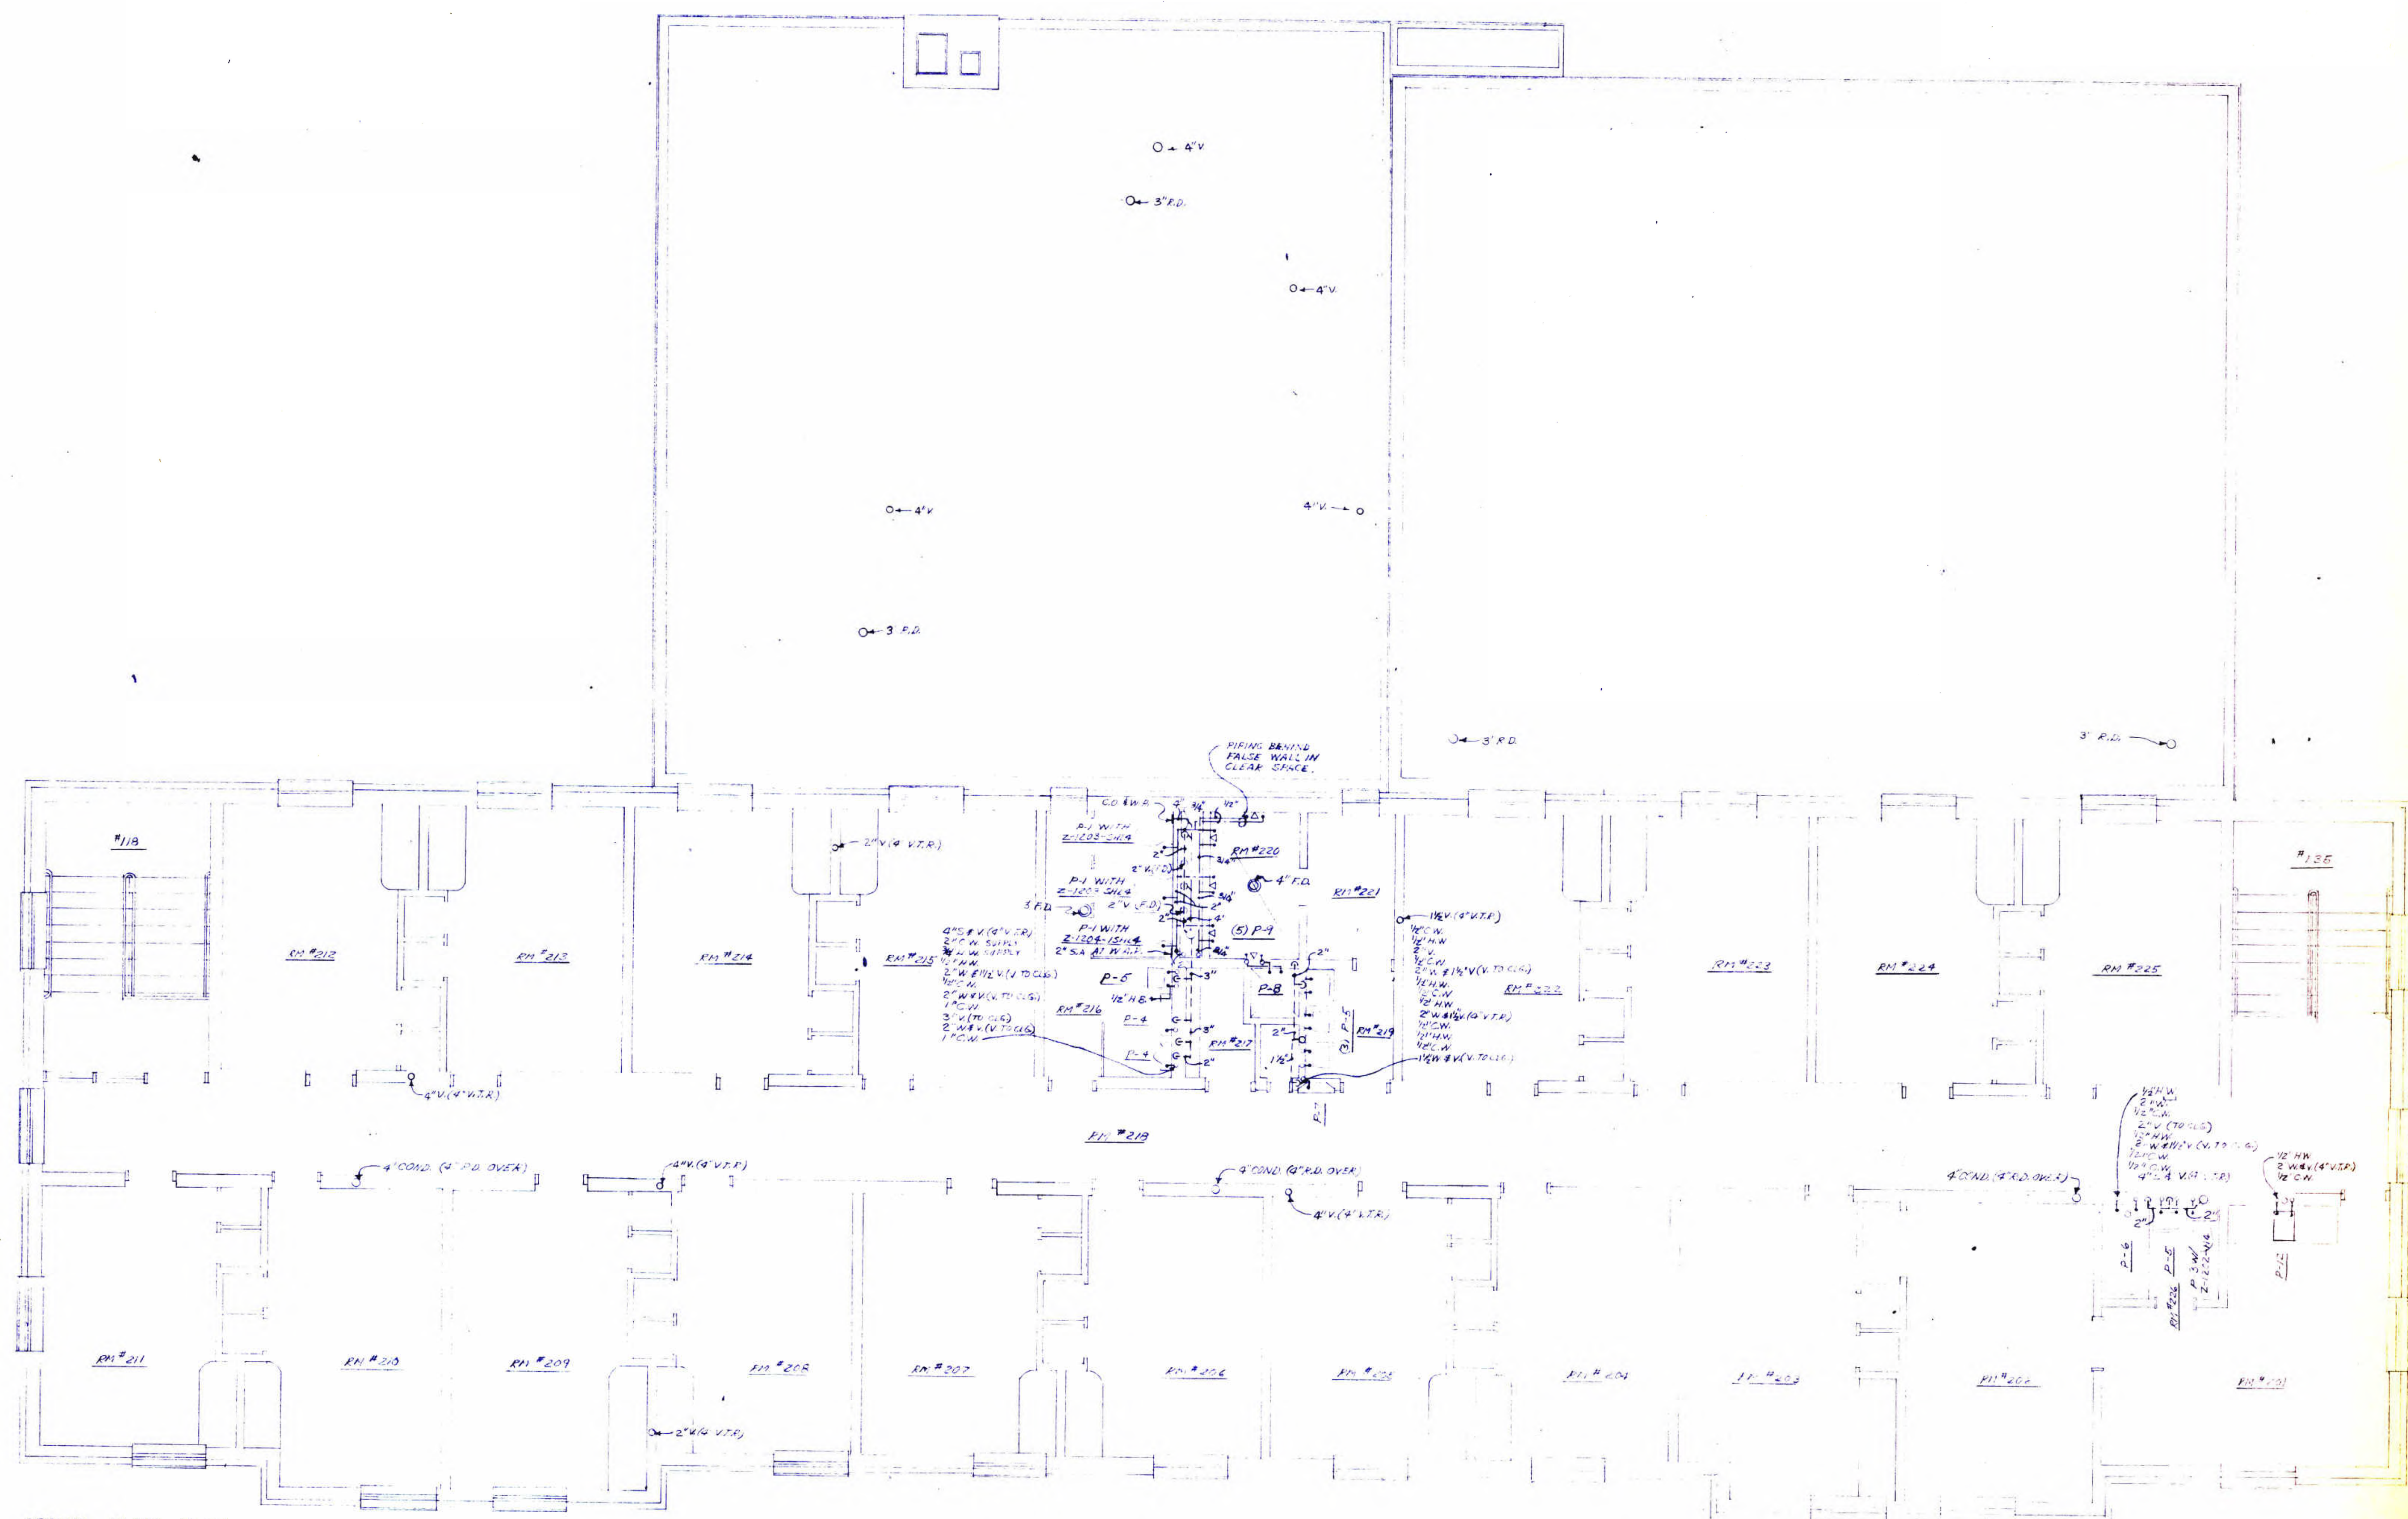

SECOND FLOOR PLAN
FIN. FL. EL. 137'-0"
SCALE 1/8" = 1'-0"

PLUMBING SECOND FLOOR PLAN		drawing no. P-3
job no. 66-047		revisions
date		
drawn ABB	KORSLUND, LeNORMAND & QUANN, inc.	KLQ
checked	architects — norwood, massachusetts	

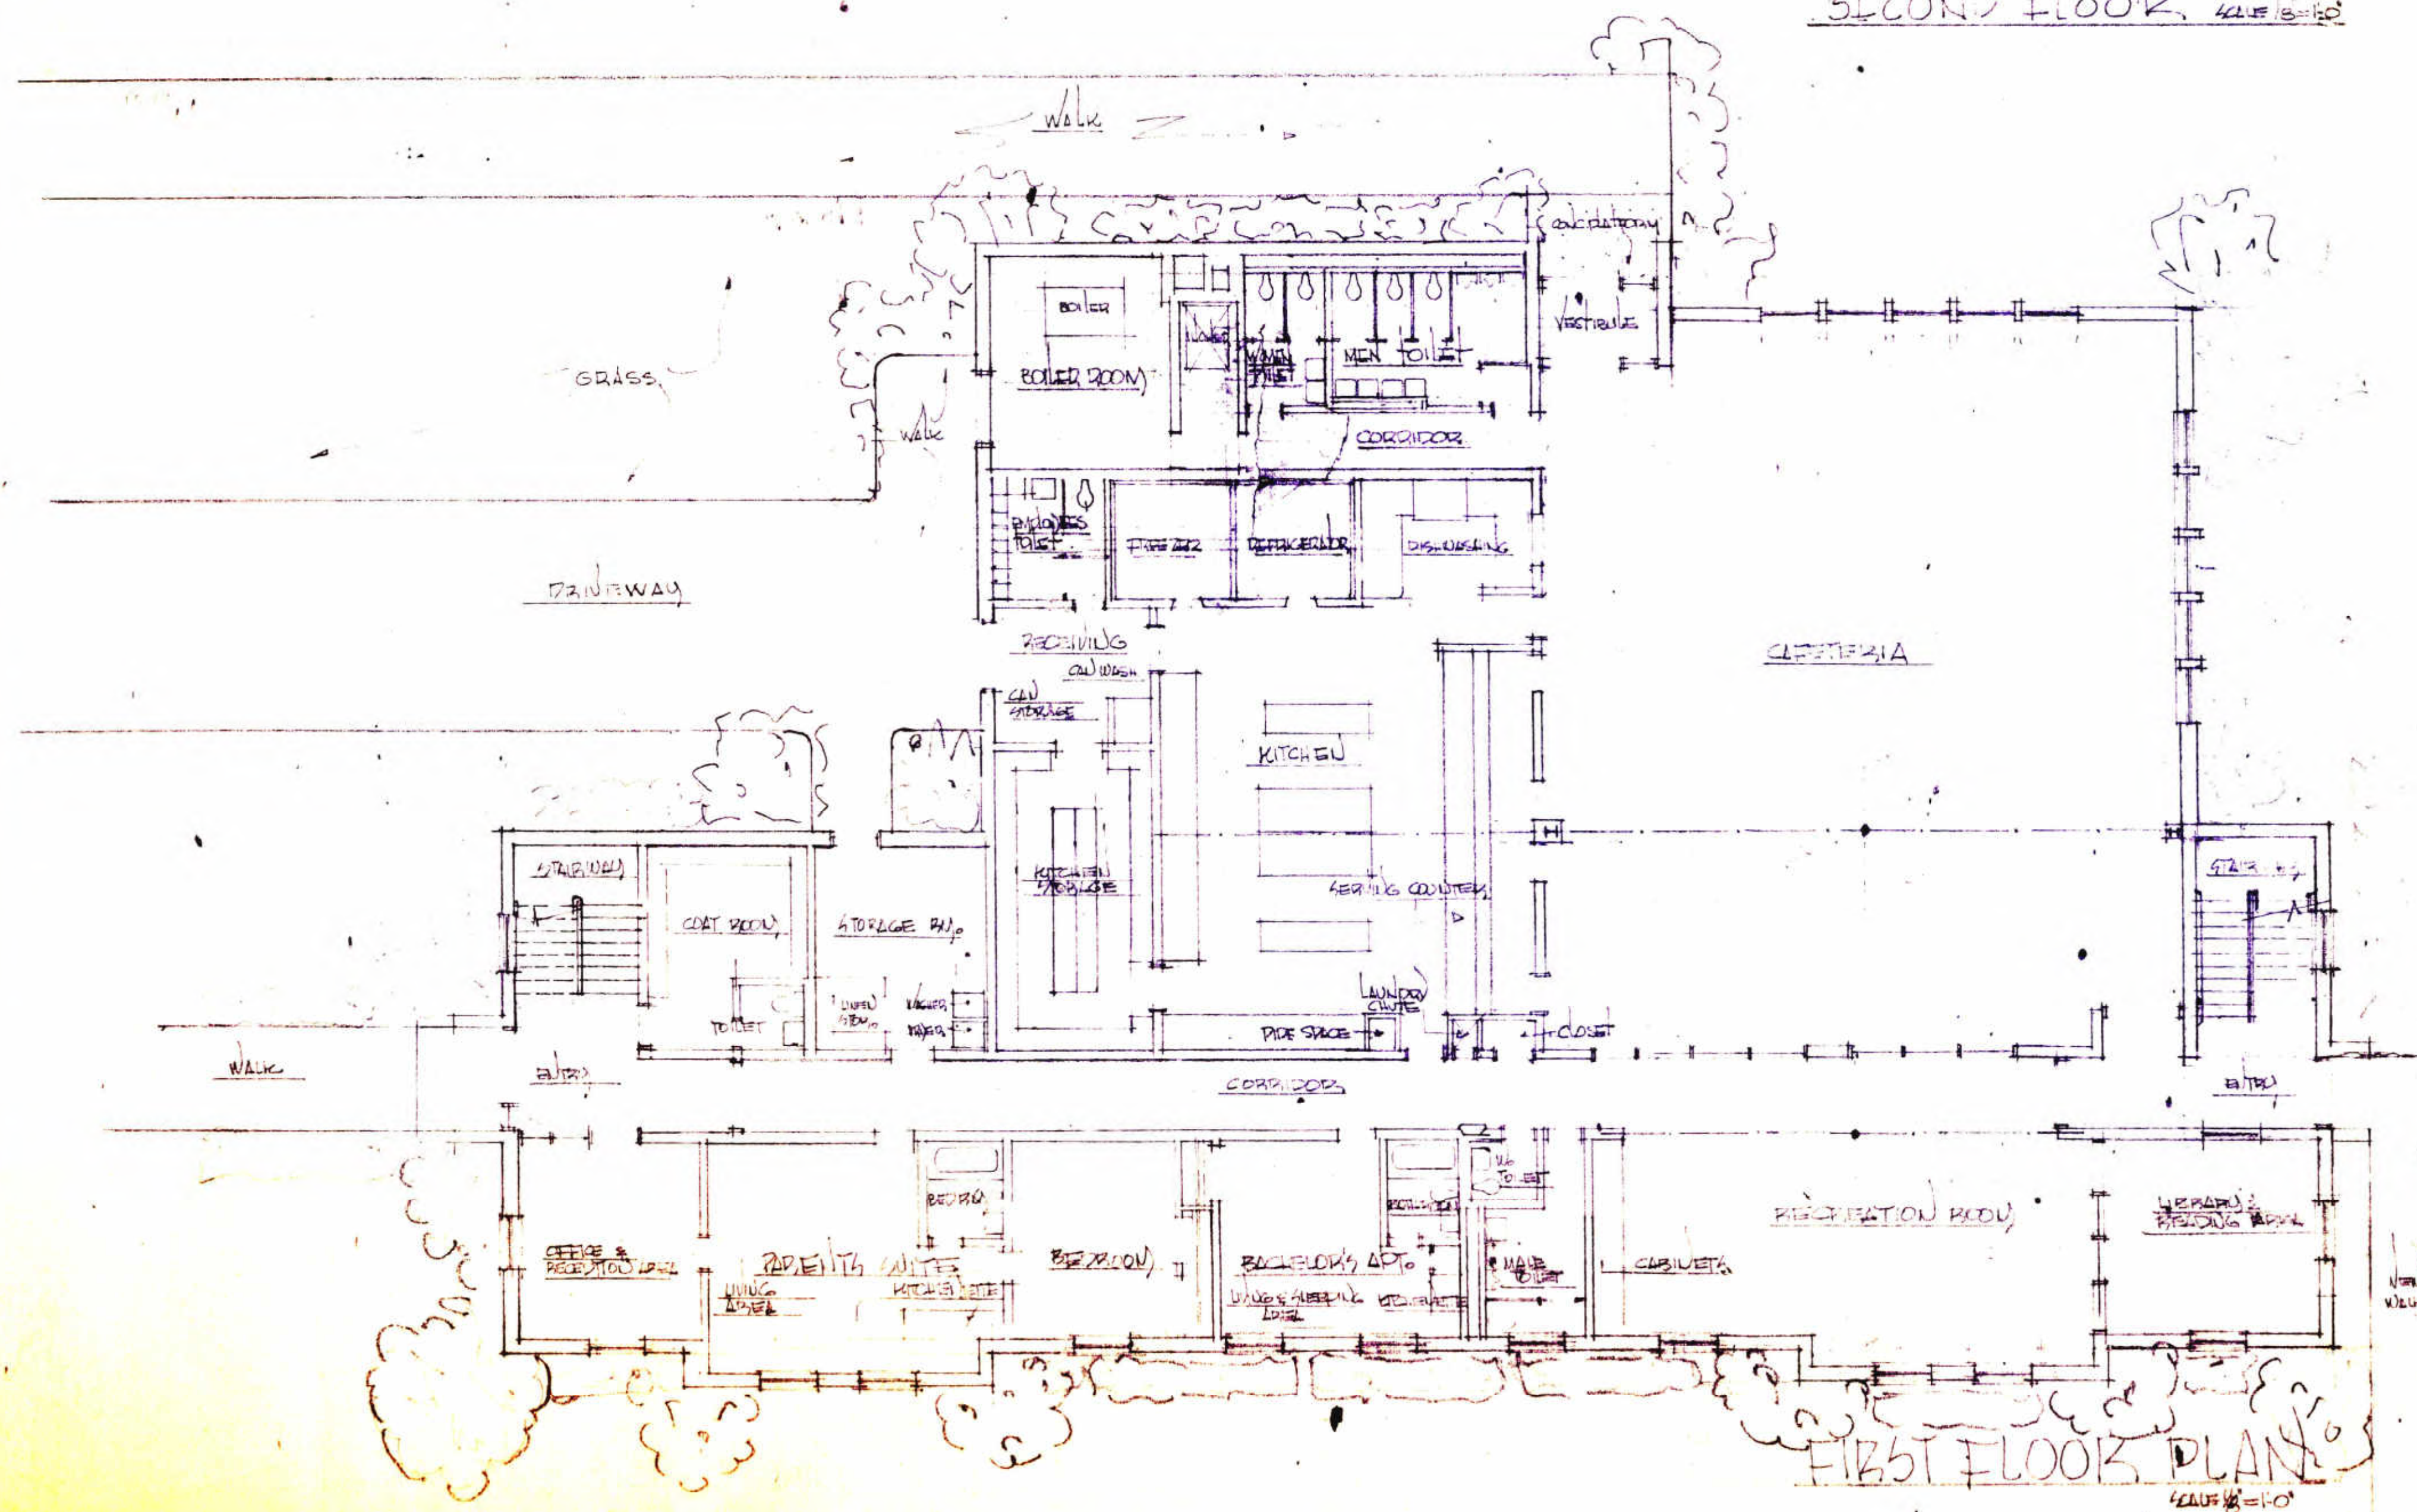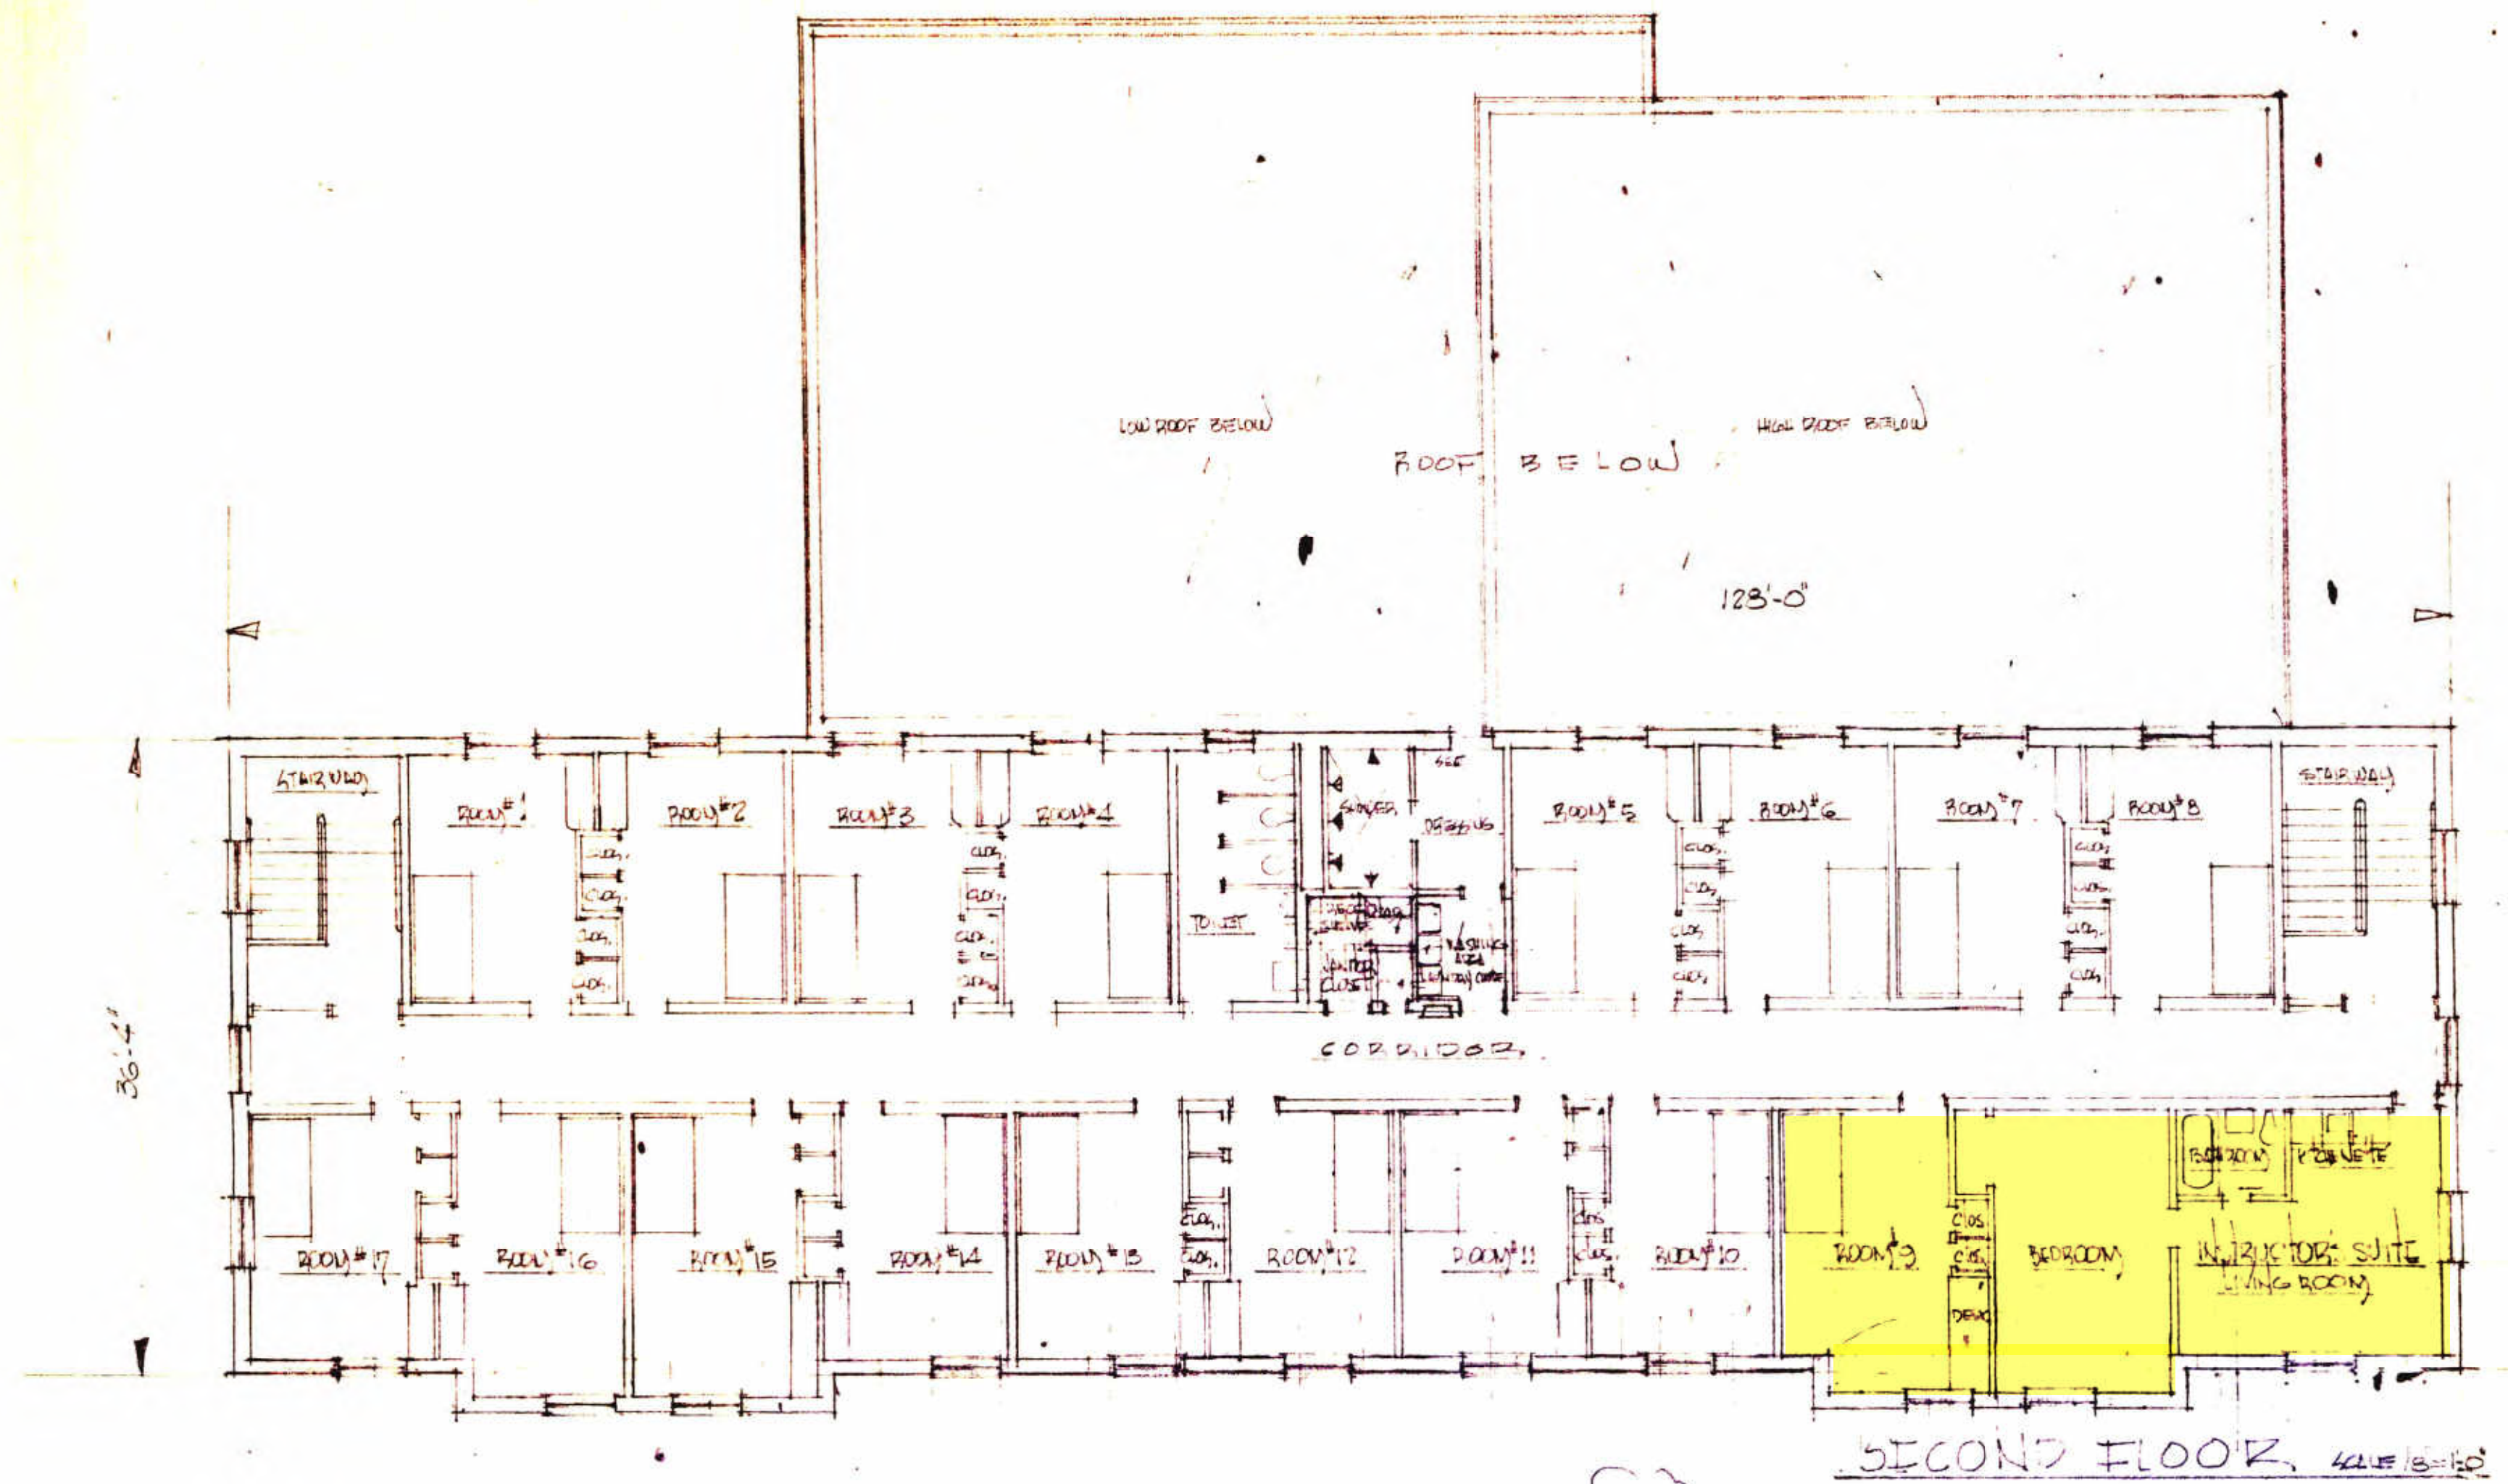

SCALE: 1/8" = 1'-0"	UNIT	FIRST & SECOND FLOOR PLANS
DATE: 10/15/06		
DRAWN BY: [signature]		
CHECKED BY: [signature]		
REVISIONS: [signature]		
	DWG. No.	PR-2
		PROPOSED NEW DORMITORY & CATERIA BUILDING FOR THE NORFOLK COUNTY AGRICULTURAL SCHOOL
		NORWOOD, MASS.
KORSLUND, LeNORMAND & QUINN, Inc.	ARCHITECTS	
NORWOOD, MASS.		