



LEGEND FOR REFLECTED CEILING PLANS

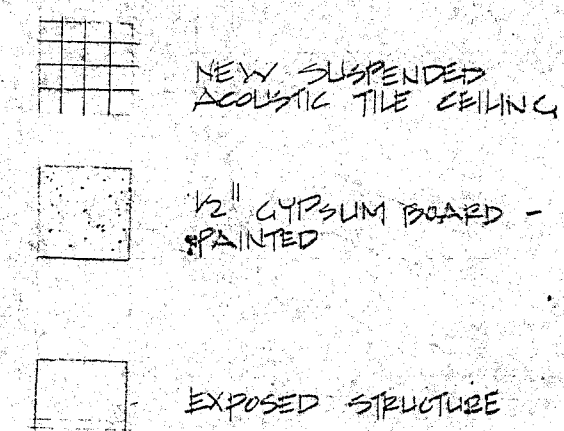


FIRST LEVEL REFLECTED CEILING PLAN



SCALE 1/16" = 1'-0"

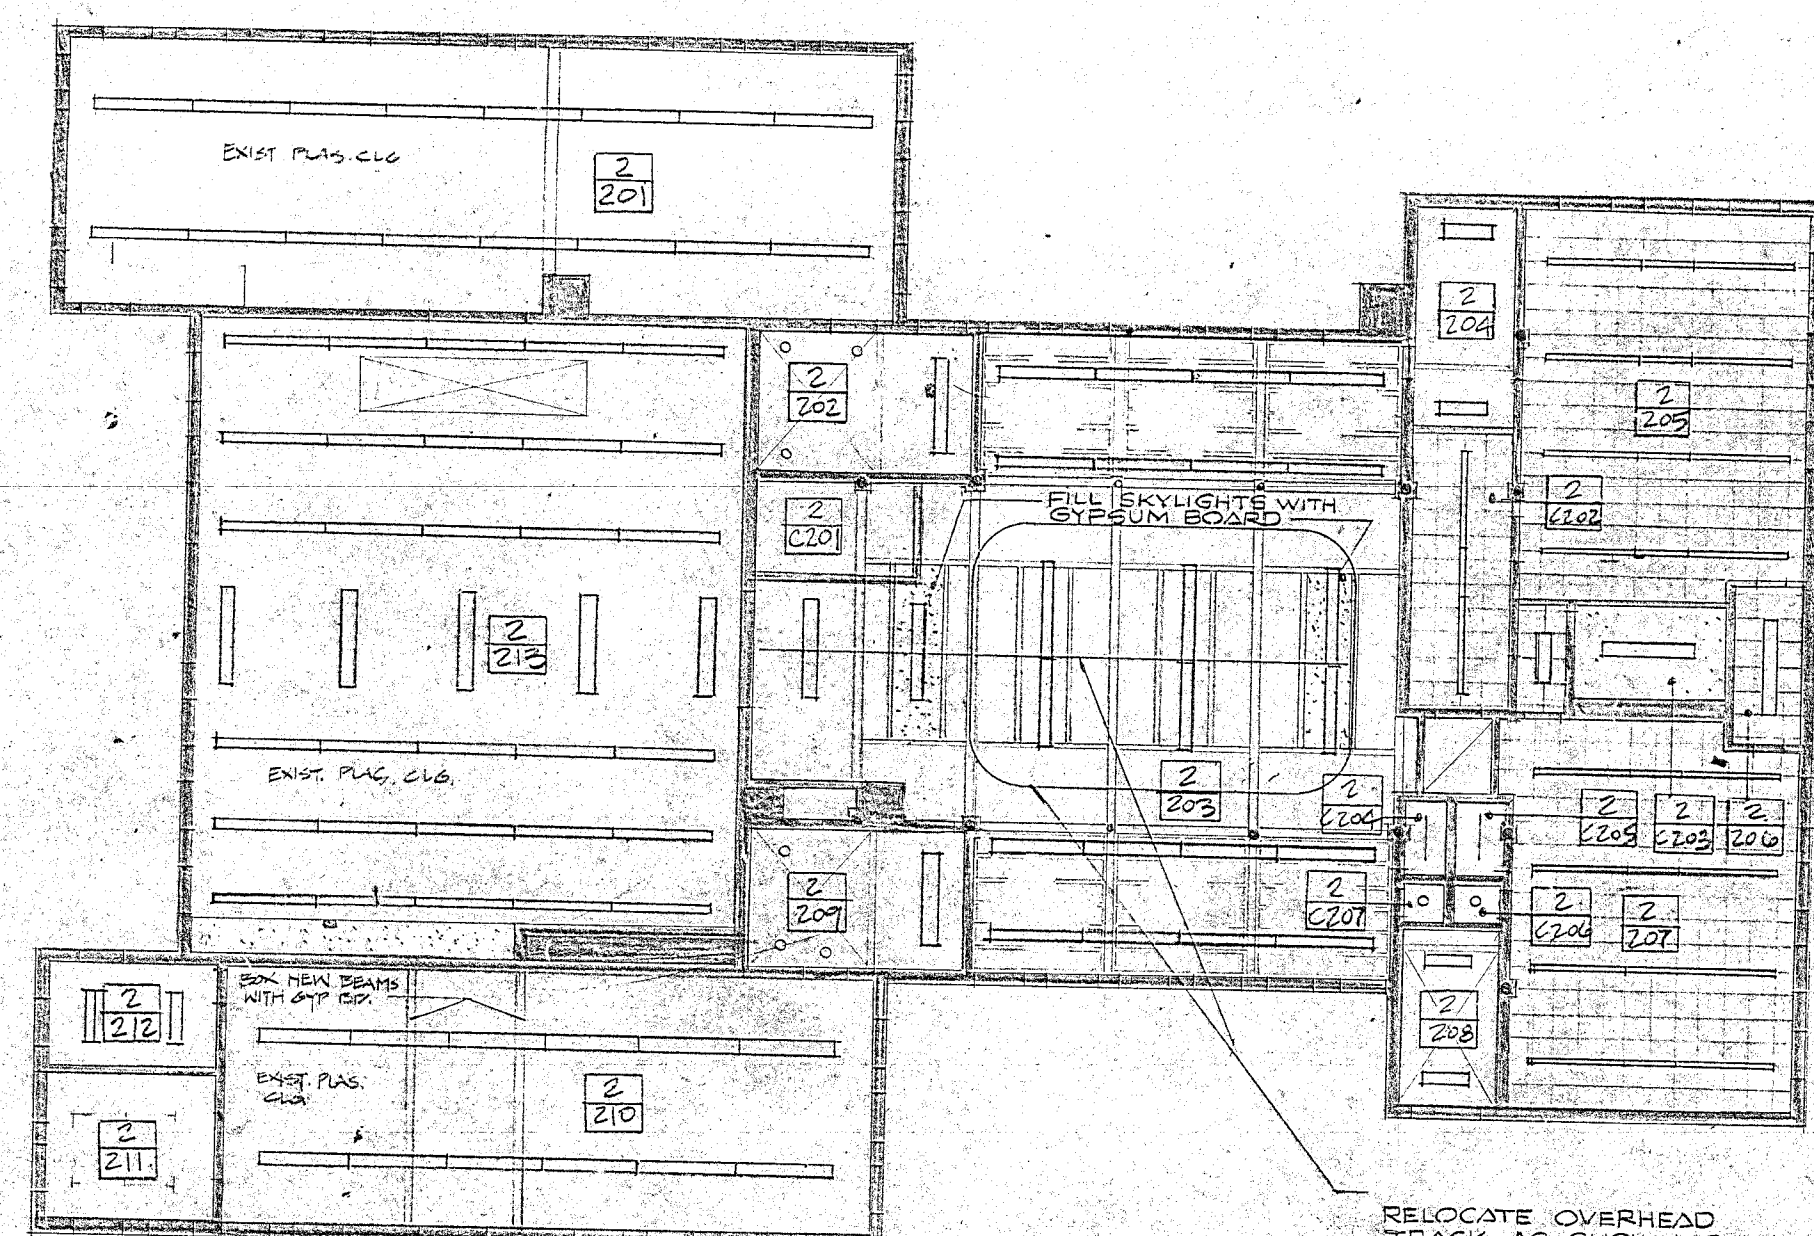


SECOND LEVEL REFLECTED CEILING PLAN

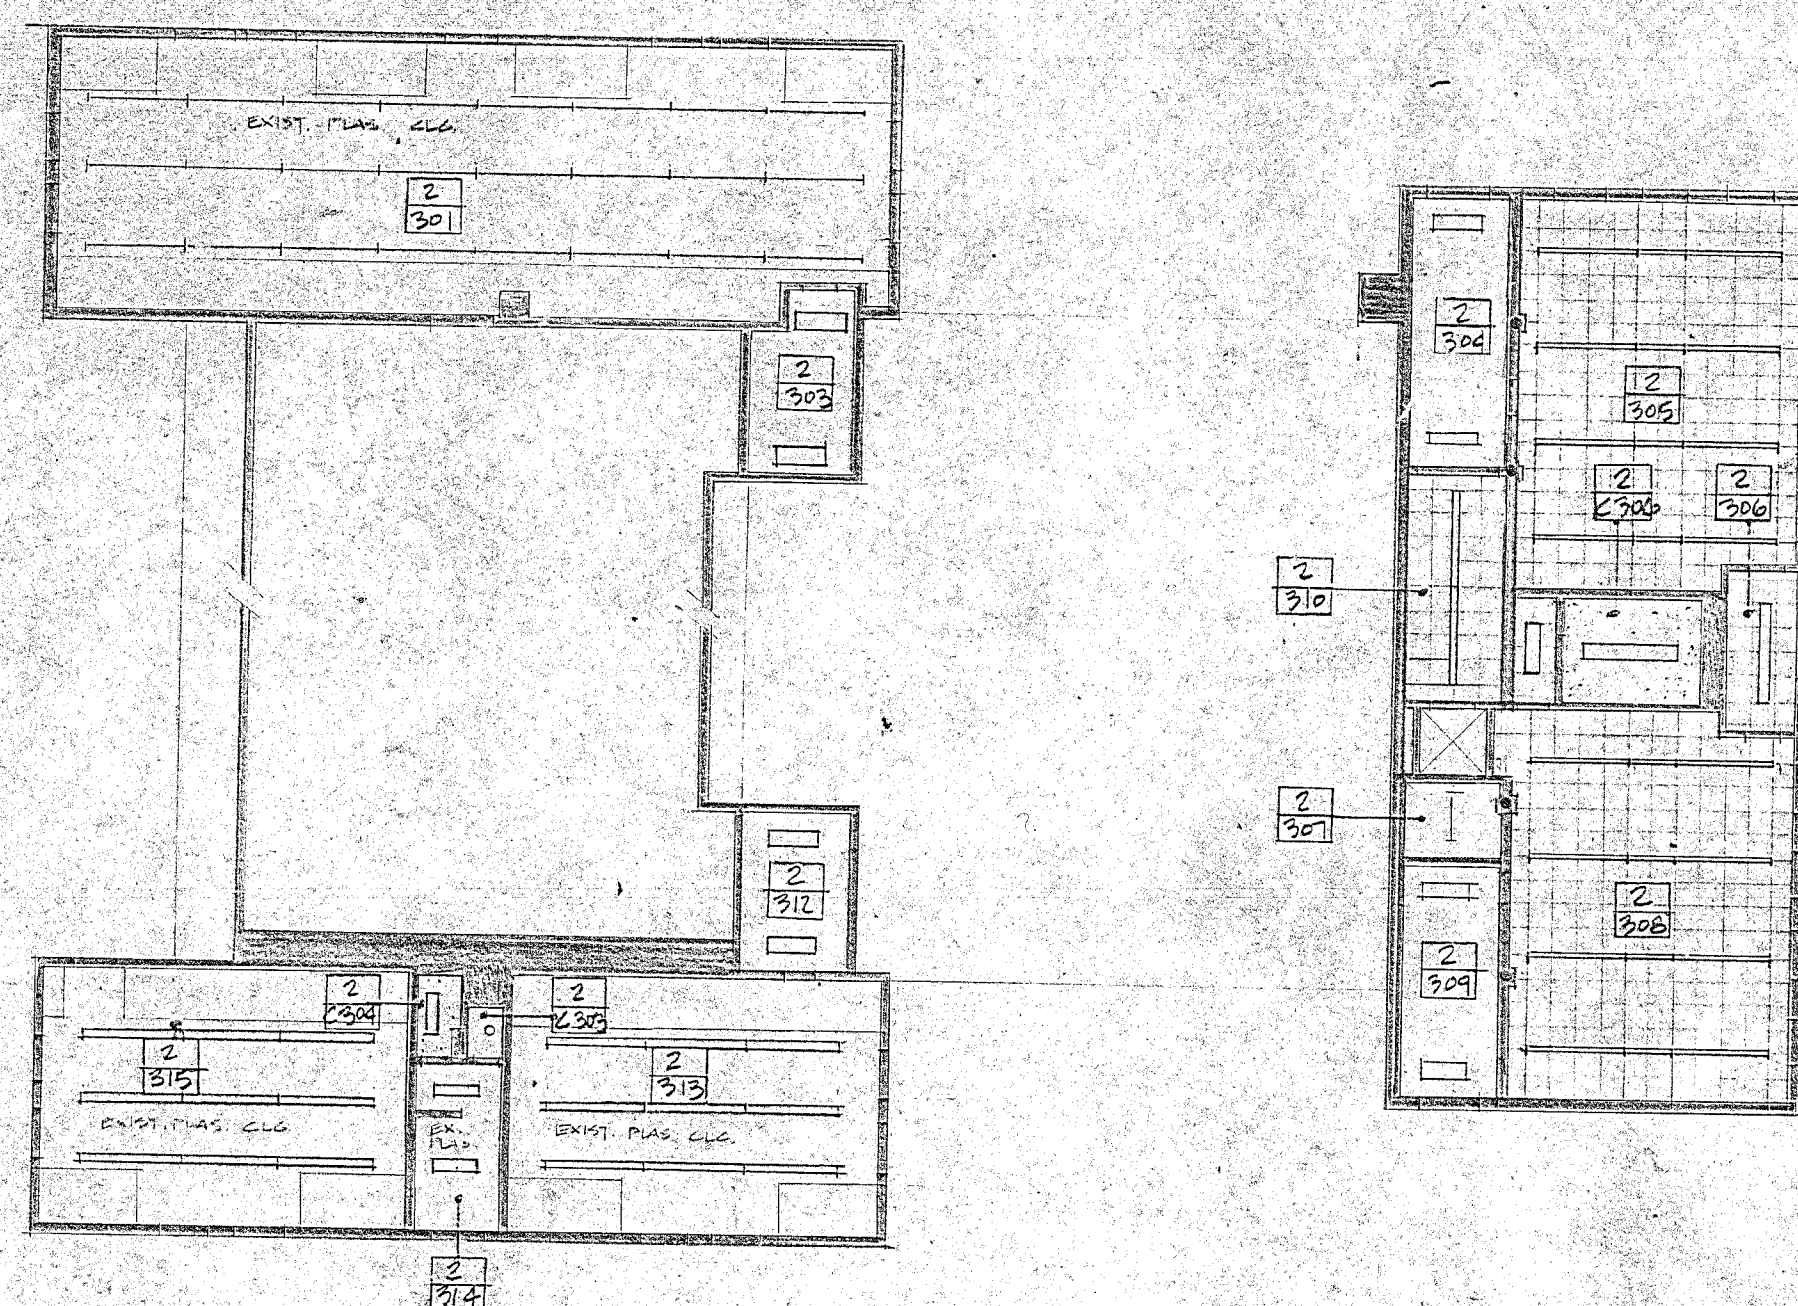


THIRD LEVEL REFLECTED CEILING PLAN

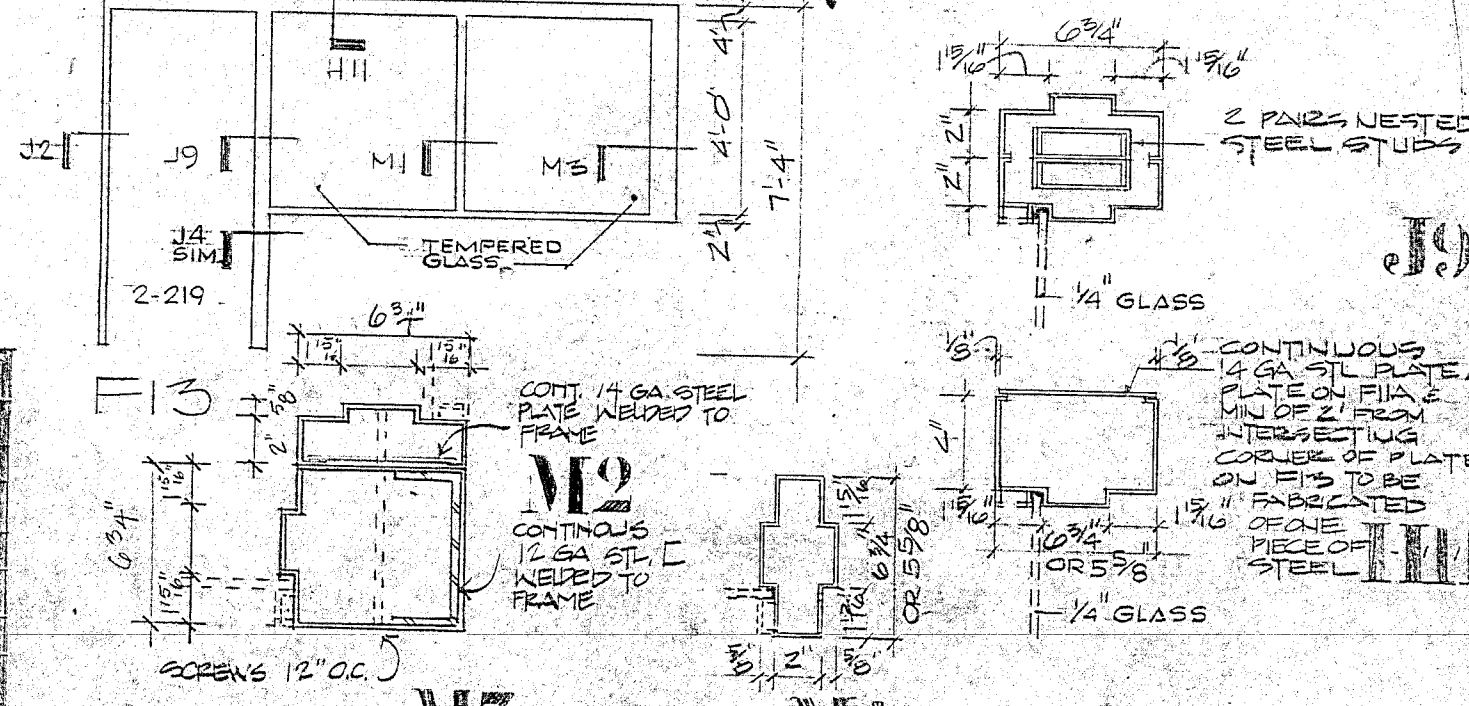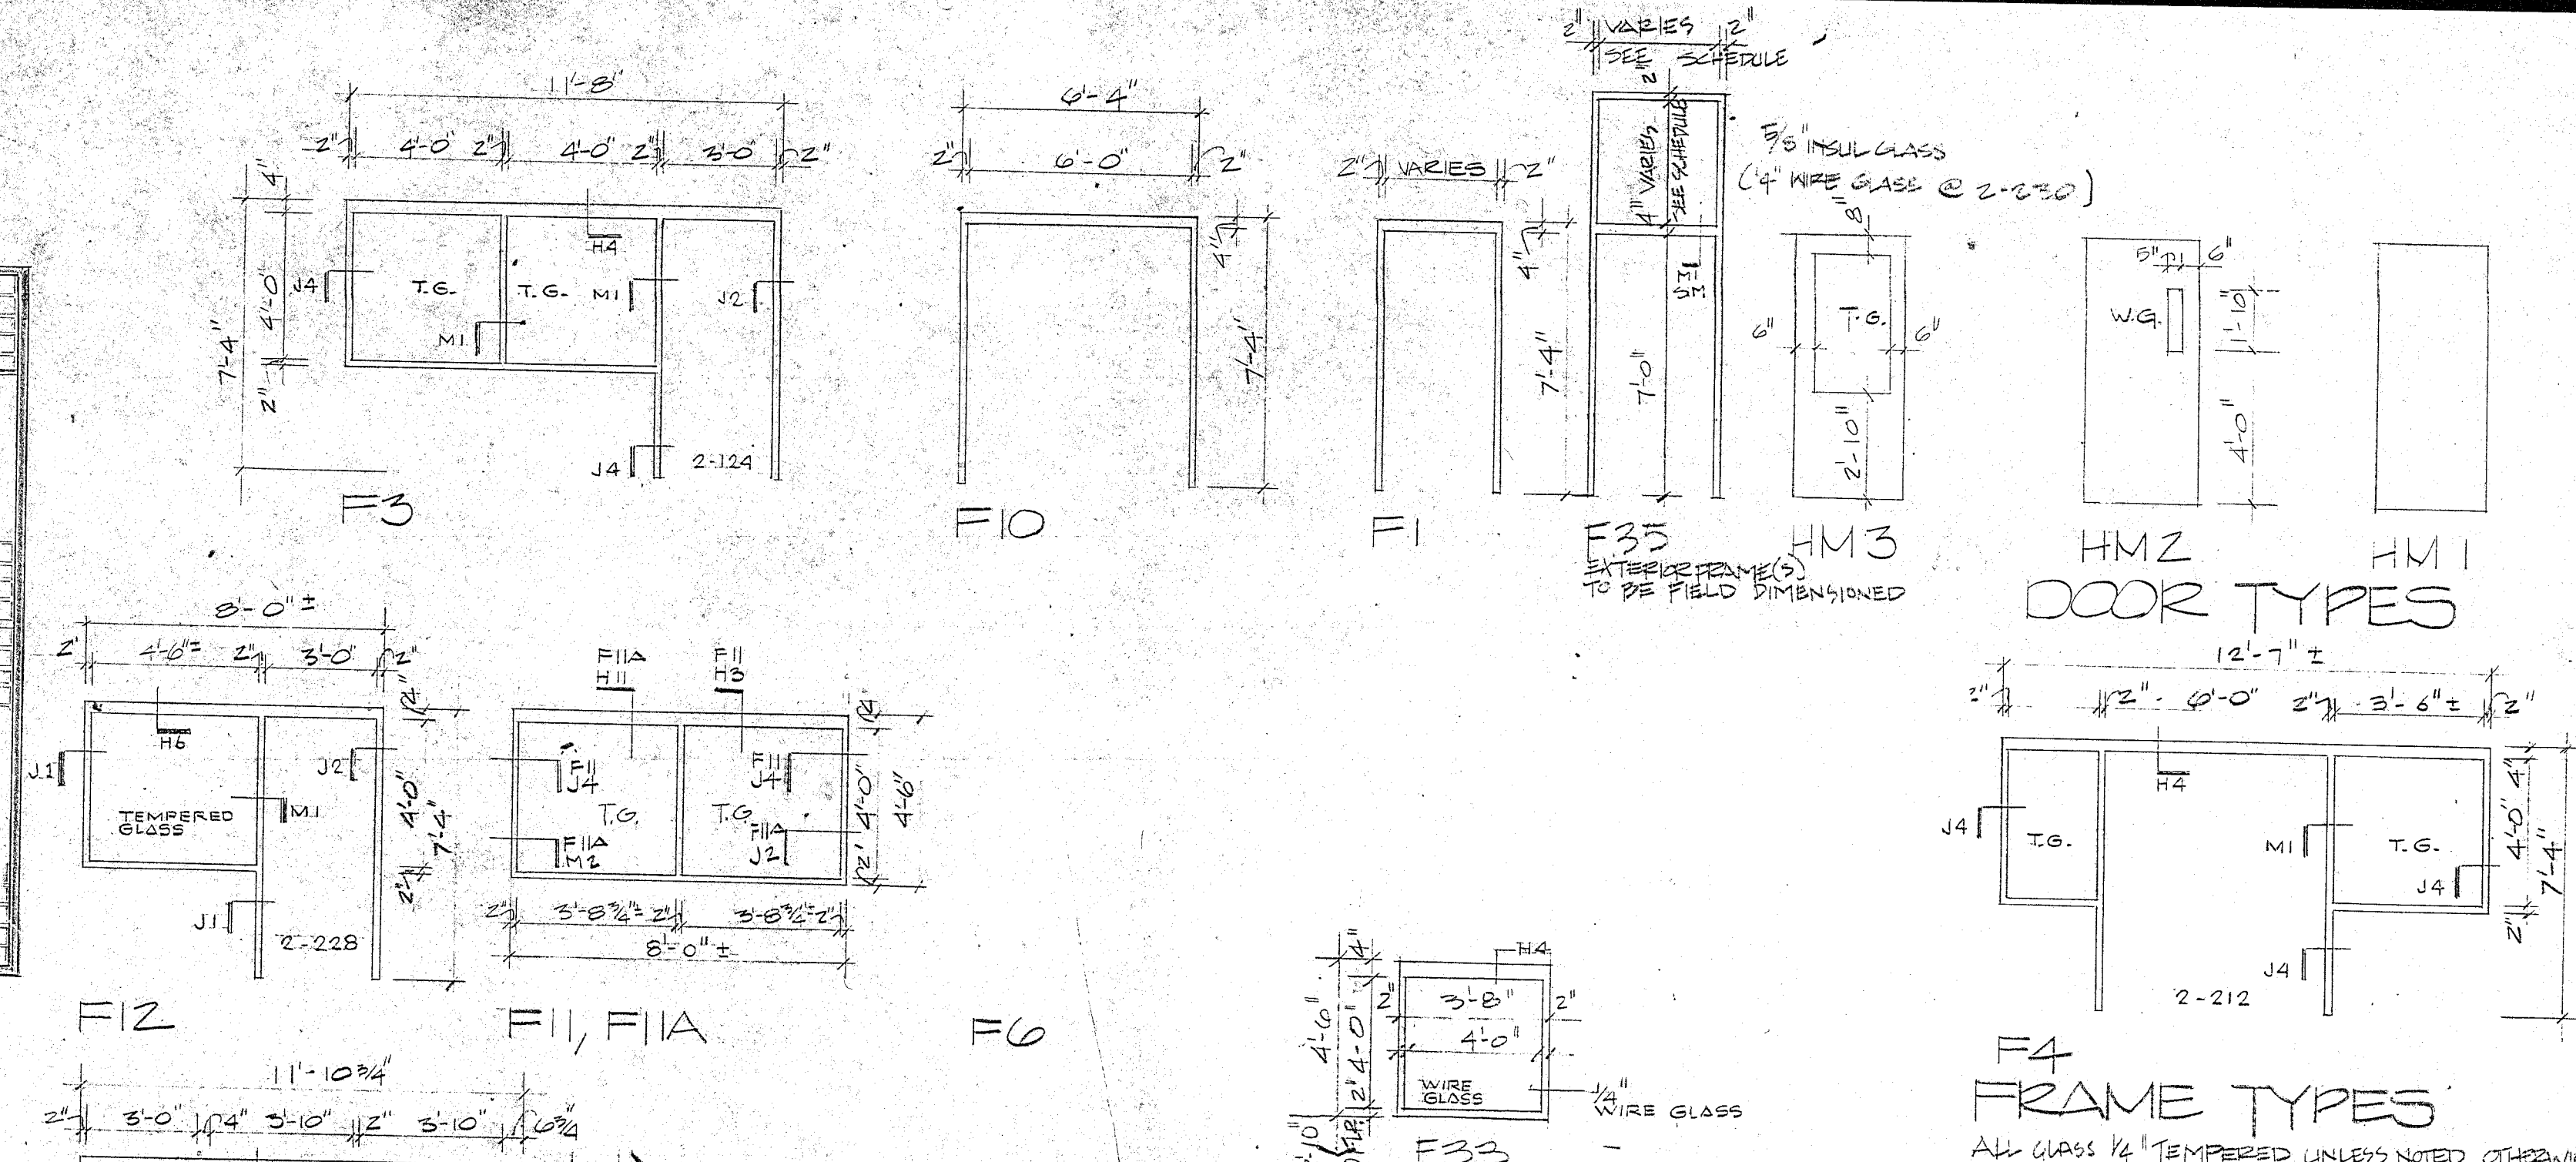

ITEM	LAATORY LAV.	WATER CLOSET W.C.	URINAL UR.	SOAP DISPENSER	WASTE RECEPTACLE
SYMBOL					
TYPICAL MOUNTING HEIGHTS (TO RIM)	5'-0"	2'-6"	2'-6"	4'-0"	4'-0"
HANDICAPPED HEIGHTS	5'-0"	2'-6"	2'-6"	4'-0"	4'-0"
ITEM	TOILET TISSUE DISPENSER	SANITARY NAPKIN DISPOSAL	SANITARY NAPKIN DISPENSER	DRINKING FOUNTAIN	TOWEL DISPENSER
SYMBOL					
TYPICAL MOUNTING HEIGHTS (TO RIM)	5'-0"	4'-0"	4'-0"	4'-0"	4'-0"
HANDICAPPED HEIGHTS	5'-0"	4'-0"	4'-0"	4'-0"	4'-0"

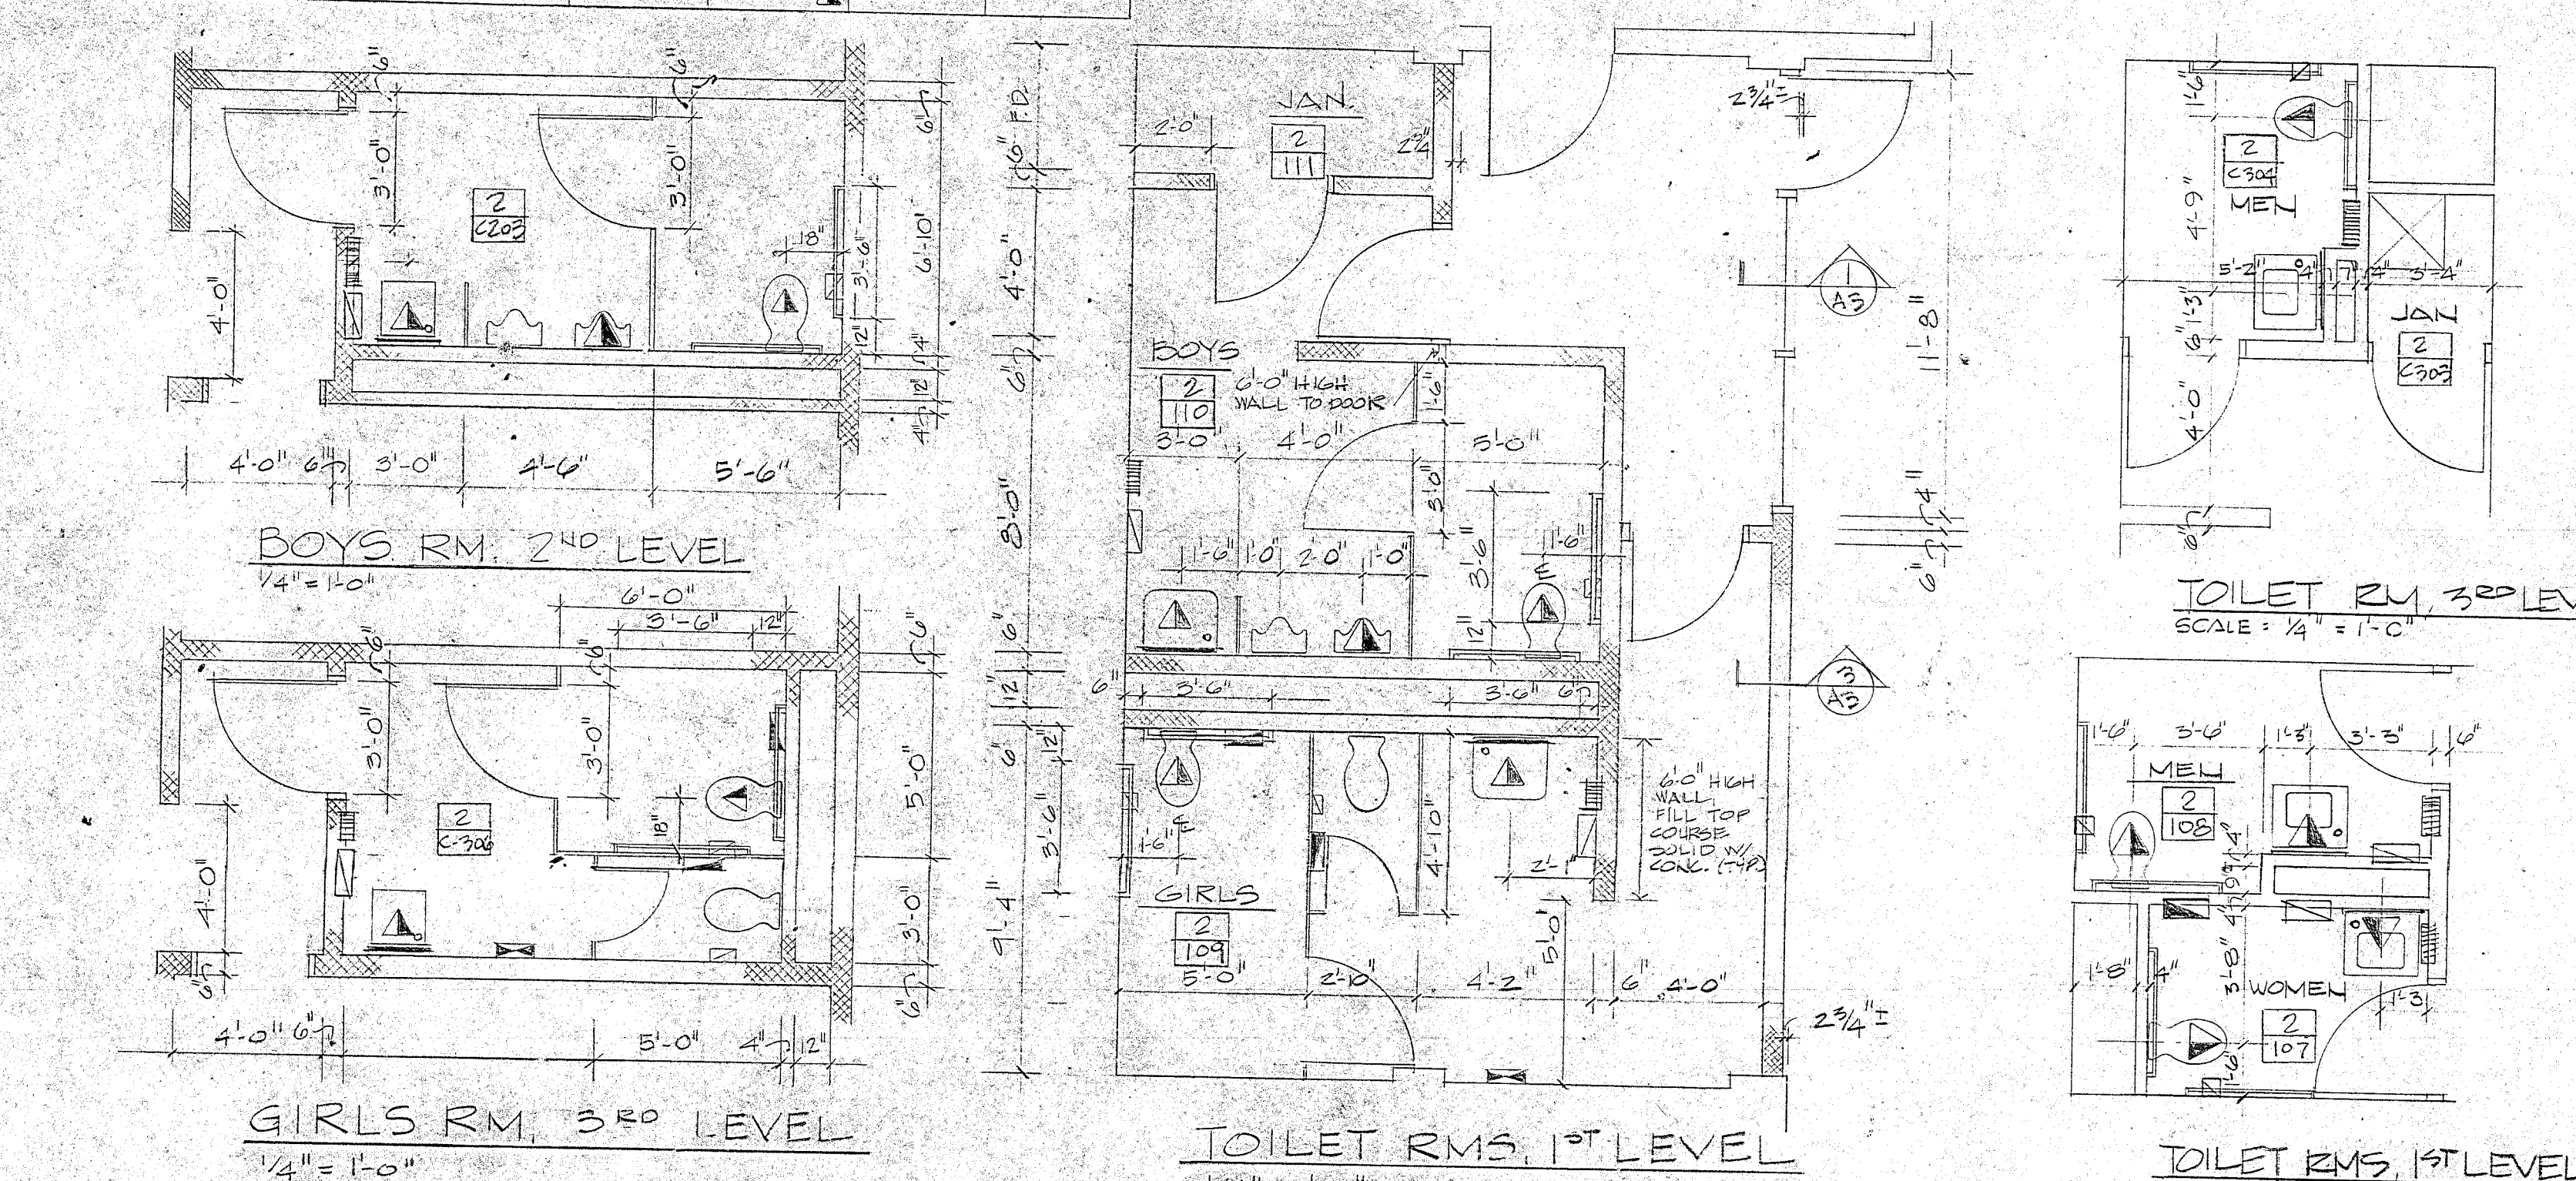

DOOR SCHEDULE.											
DOOR NO.	TYPE	DOOR SIZE		FRAME			LABEL	HOW	REMARKS		
		WIDTH	HEIGHT	THK	TYPE	HEAD				JAMB	
2-101	HM1	3'-4 1/2"	7'-0"	1 3/4"	F10	H2	J2	B	8	* F35 SIM. BUT NO TRANSOM & 2" HEAD F.D.	
2-102	HM1	3'-0"	7'-0"	1 3/4"	F1	H1	J4	B	2		
2-103	HM2	3'-0"	7'-0"	1 3/4"	F1	H1	J4	B	9A		
2-104	—	—	—	—	—	—	—	—	—		
2-105	—	—	—	—	—	—	—	—	—	EXIST'G. TO REMAIN	
2-106	HM1	2'-0" 3/4"	7'-0"	1 3/4"	F10	H1	J4	B	11	EXIST'G. TO REMAIN	
2-107	HM1	3'-4"	7'-0"	F.D.	EX	EX	EX	B	9A		
2-108	HM2	3'-4"	7'-0"	F.D.	EX	EX	EX	B	9A		
2-109	HM1	3'-4 1/2"	7'-0"	1 3/4"	F35	H2	J2	B	2	TRANSOM - 3'-4 1/2" X 1'-4" F.D.	
2-110	HM2	3'-0"	7'-0"	1 3/4"	F1	H4	J4	2	5		
2-111	HM2	3'-0"	7'-0"	1 3/4"	F1	H4	J4	—	5		
2-112	HM2	(2) 3'-0"	7'-0"	1 3/4"	F4	H4	—	—	4		
2-113	OVER HEAD	12'-0" 5/8"	4'-0 1/2"	—	—	—	—	—	—		
2-114	HM1	3'-0 3/8"	7'-0"	1 3/4"	F35	H2	J2	B	8	NEW DOOR & FRAME - F.D.	
2-115	HM1	2'-0"	7'-0"	1 3/4"	F1	H1	J4	B	6A	TRANSOM: 3'-0 1/2" X 2'-4 1/8" F.D.	
2-116	HM2	3'-4"	7'-0"	F.D.	EX	EX	EX	B	9A		
2-117	HM1	3'-4"	7'-0"	F.D.	EX	EX	EX	B	9A		
2-118	HM1	3'-4"	7'-0"	1 3/4"	F35	H2	J2	—	1A	TRANSOM - 3'-4" X 1'-4" F.D.	
2-119	HM1	3'-0"	7'-0"	1 3/4"	F1	H1	J4	—	1A		
2-120	HM1	3'-0"	7'-0"	1 3/4"	F1	H1	J4	—	3		
2-121	HM3	3'-0"	7'-0"	1 3/4"	F0	H4	J2A	—	9A		
2-122	HM1	3'-0"	7'-0"	1 3/4"	F1	H1	J4	—	3		
2-123	HM1	3'-0"	7'-0"	1 3/4"	F1	H1	J4	—	6'		
2-124	HM1	3'-0"	7'-0"	1 3/4"	F1	H1	J4	—	6A		
2-125	HM1	3'-0"	7'-0"	1 3/4"	F1	H1	J4	—	5		
2-126	—	2'-8 1/2"	7'-0"	1 3/4"	*	H2	J2	—	8	* F35 SIM. BUT NO TRANSOM	
2-127	F35	3'-4 1/2"	10'-0 1/2"	—	—	—	—	B	—	NEW DOOR & TRACK F.D.	
2-128	HM2	3'-4"	7'-0"	F.D.	EX	EX	EX	B	9A		
2-129	HM2	3'-4"	7'-0"	F.D.	EX	EX	EX	B	9A		
2-130	HM2	3'-4"	7'-0"	F.D.	F1	J2	J2	B	9A		
2-131	OVER HEAD	10'-0 1/2"	11'-0 1/2"	—	—	—	—	—	—		
2-132	HM1	2'-0 3/4"	7'-0"	1 3/4"	F10	H1	J4	B	10	NEW DOOR & TRACK F.D.	
2-133	HM2	3'-0"	7'-0"	1 3/4"	F1	H1	J4	C	9A		
2-134	HM1	3'-0"	7'-0"	1 3/4"	F1	H1	J4	—	9		
2-135	HM1	3'-0"	7'-0"	1 3/4"	F1	H1	J4	C	2		
2-136	HM1	3'-0"	7'-0"	1 3/4"	F1	H1	J4	C	9		
2-137	HM2	3'-0"	7'-0"	1 3/4"	F1	H1	J4	C	9A		
2-138	HM1	3'-0"	7'-0"	1 3/4"	F1	H1	J4	C	9A		
2-139	HM1	3'-0"	7'-0"	1 3/4"	F1	H1	J4	C	9A		
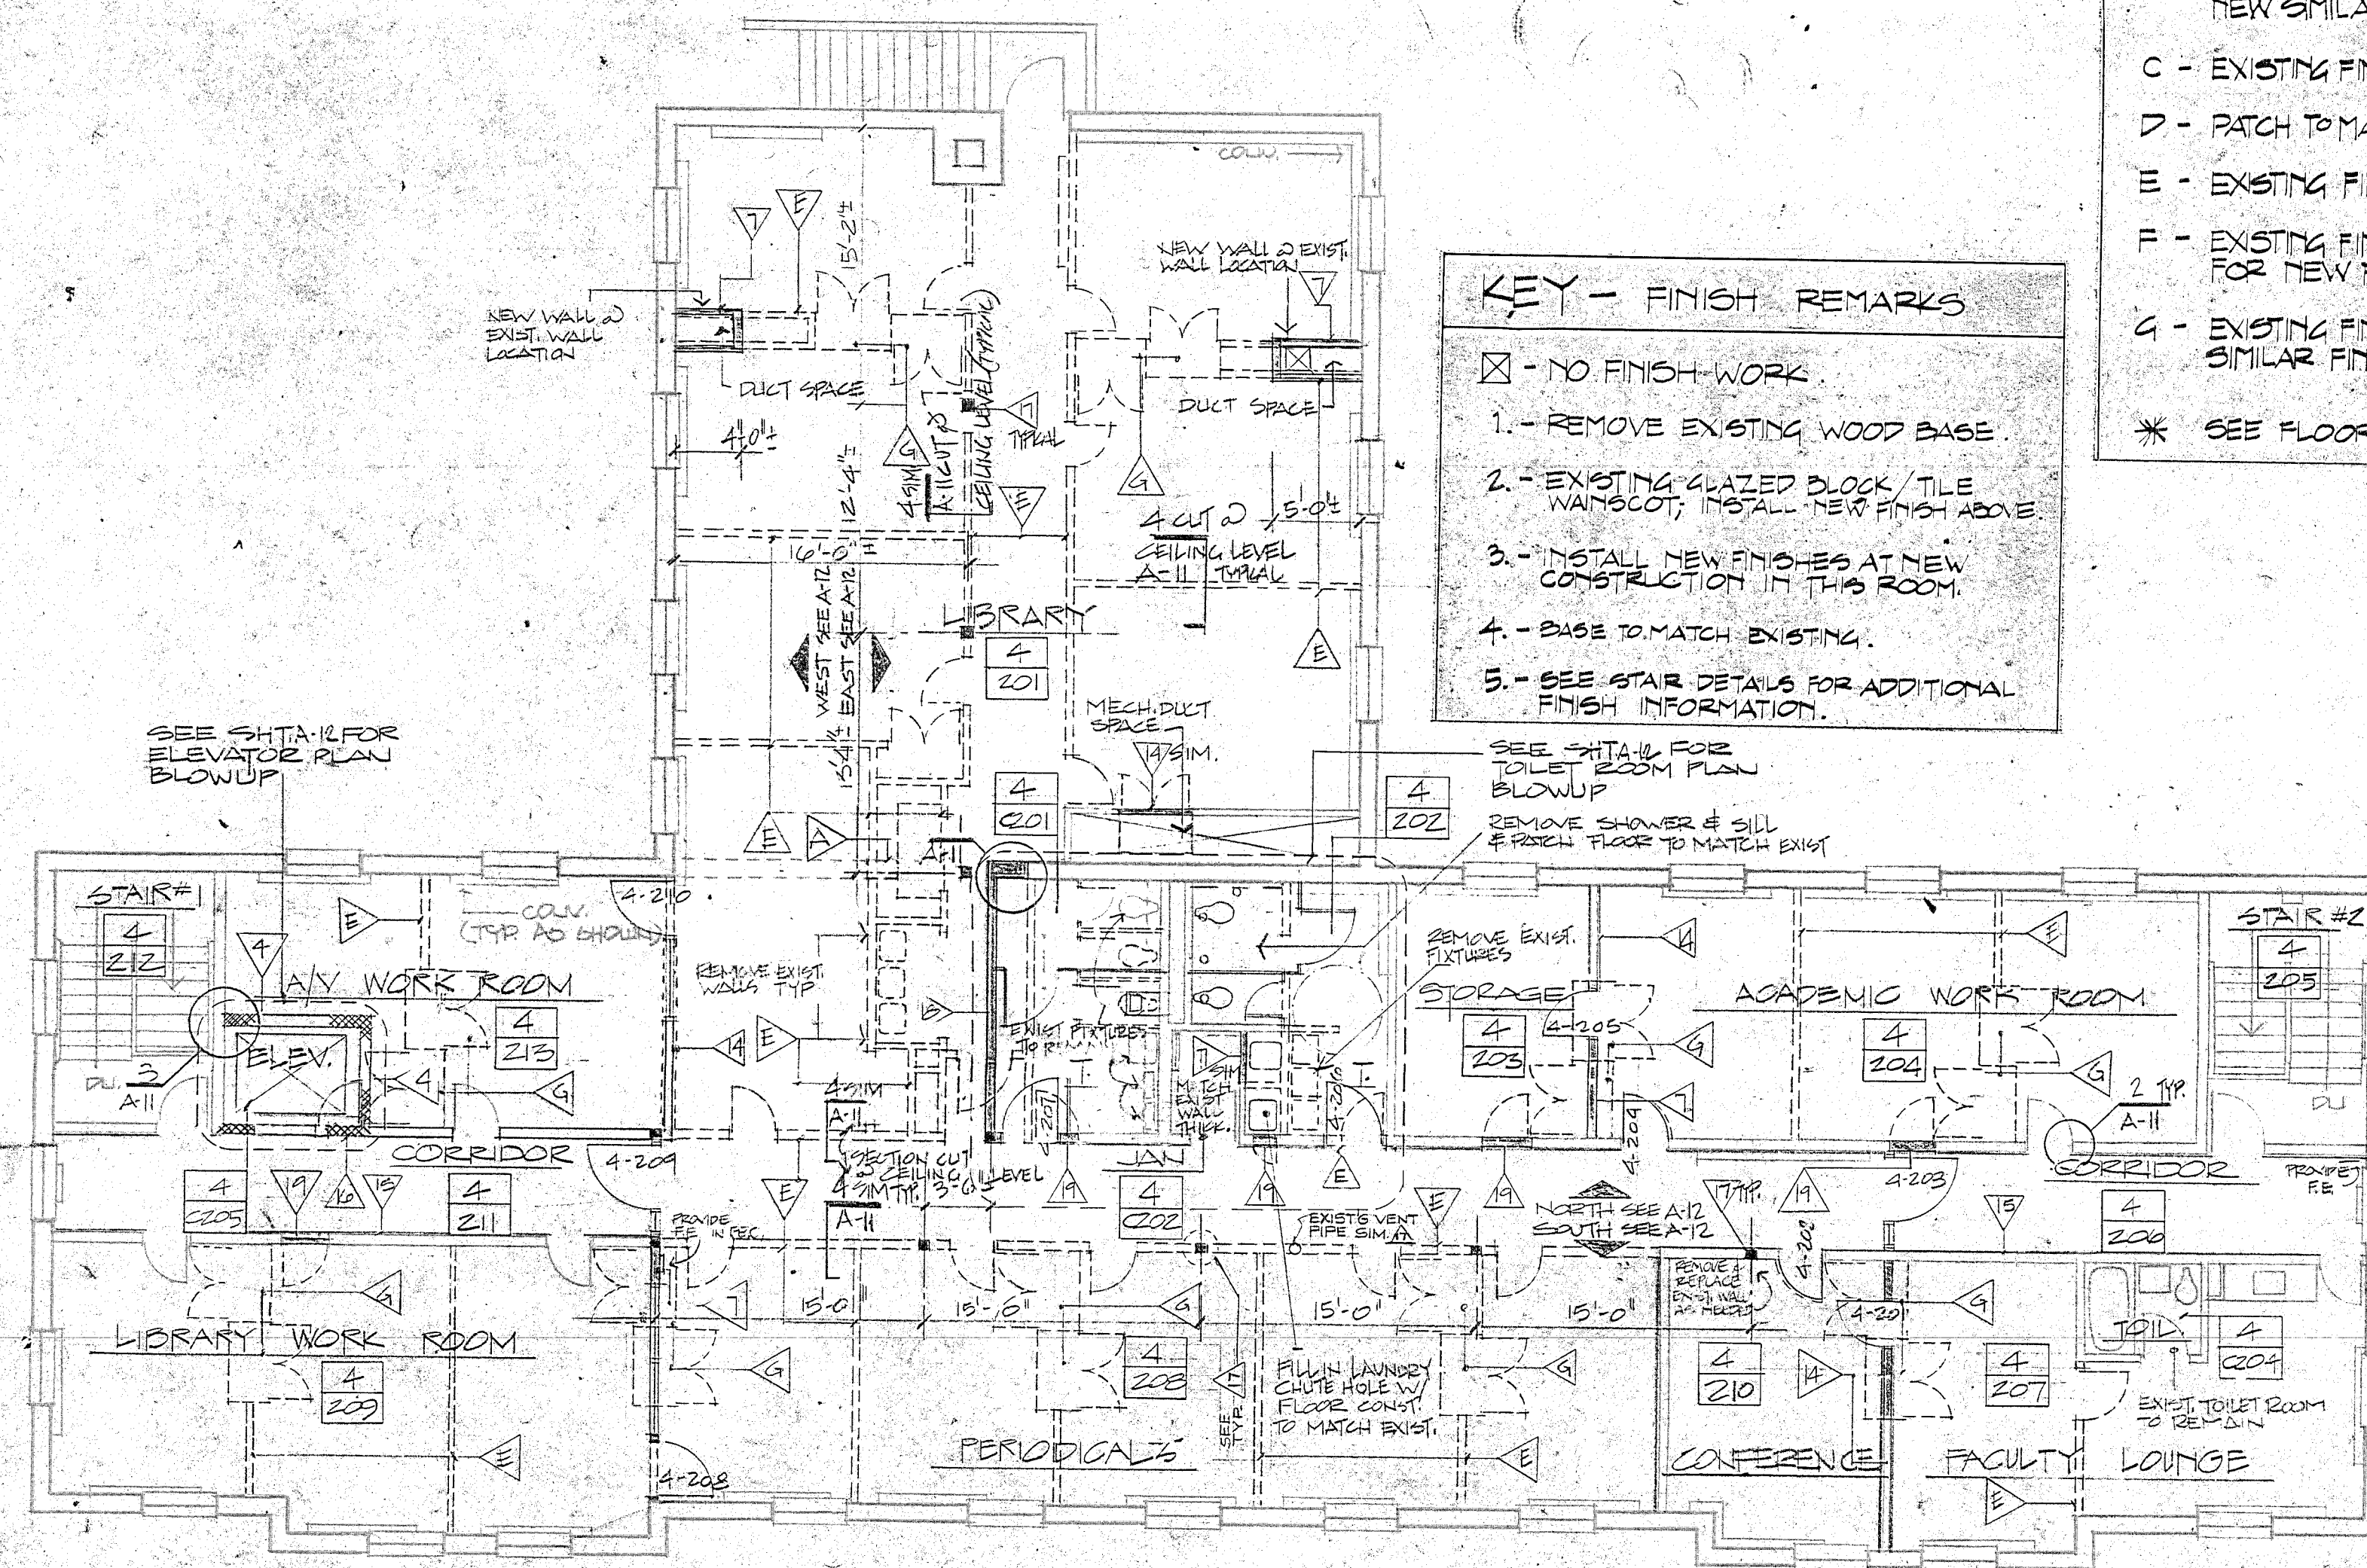

KEY - FINISH REMARKS

☒ - NO FINISH WORK.

1. - REMOVE EXISTING WOOD BASE.

2. - EXISTING GLAZED BLOCK / TILE W/ MANTLE, INSTALL NEW FINISH ABOVE.

3. - INSTALL NEW FINISHES AT NEW CONSTRUCTION IN THIS ROOM.

4. - BASE TO MATCH EXISTING.

5. - SEE STAIR DETAILS FOR ADDITIONAL FINISH INFORMATION.

KEY - FINISH ACTIONS

A - NEW FINISH TO BE INSTALLED

B - EXISTING FINISH TO BE REMOVED, NEW FINISH TO BE INSTALLED

C - EXISTING FINISH TO BE REMOVED

D - PATCH TO MATCH EXISTING








E - EXISTING FINISH TO REMAIN, CLEAN

F - EXISTING FINISH TO REMAIN, PREPARE FOR NEW FINISH

G - EXISTING FINISH TO REMAIN, NEW FINISH TO BE INSTALLED

* - SEE FLOOR PLAN OR CEILING PLAN

#	WALL	FLOOR	CEILING	REMARKS
1	CEMENT BLOCK	CERAMIC TILE	CERAMIC TILE	
2	CEMENT BLOCK	CERAMIC TILE	CERAMIC TILE	
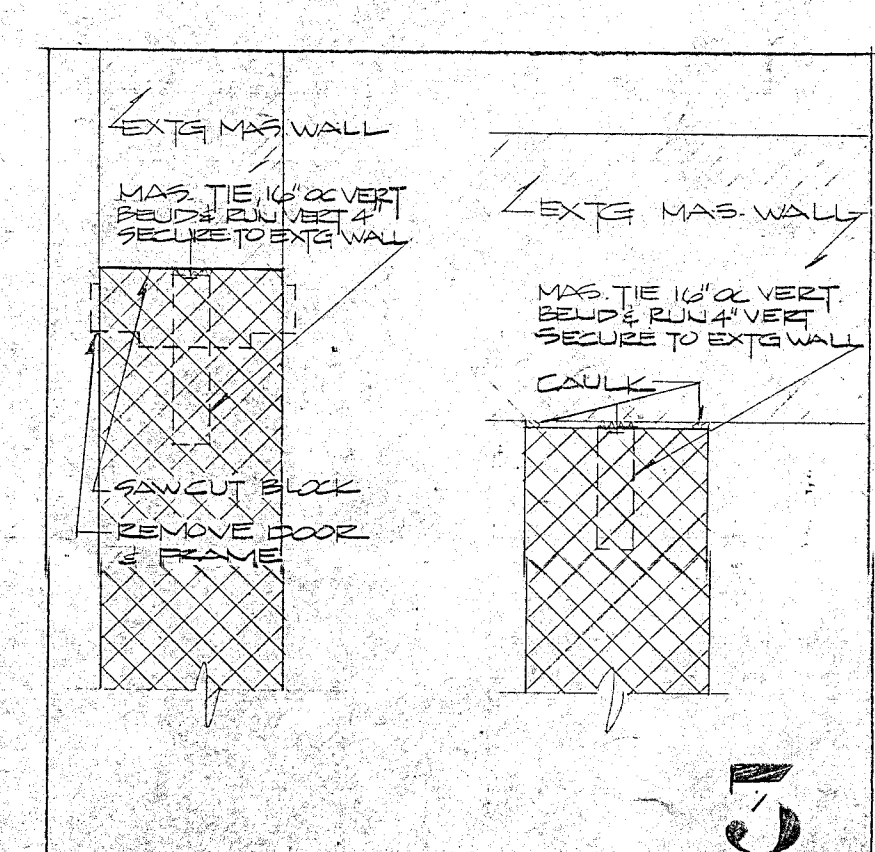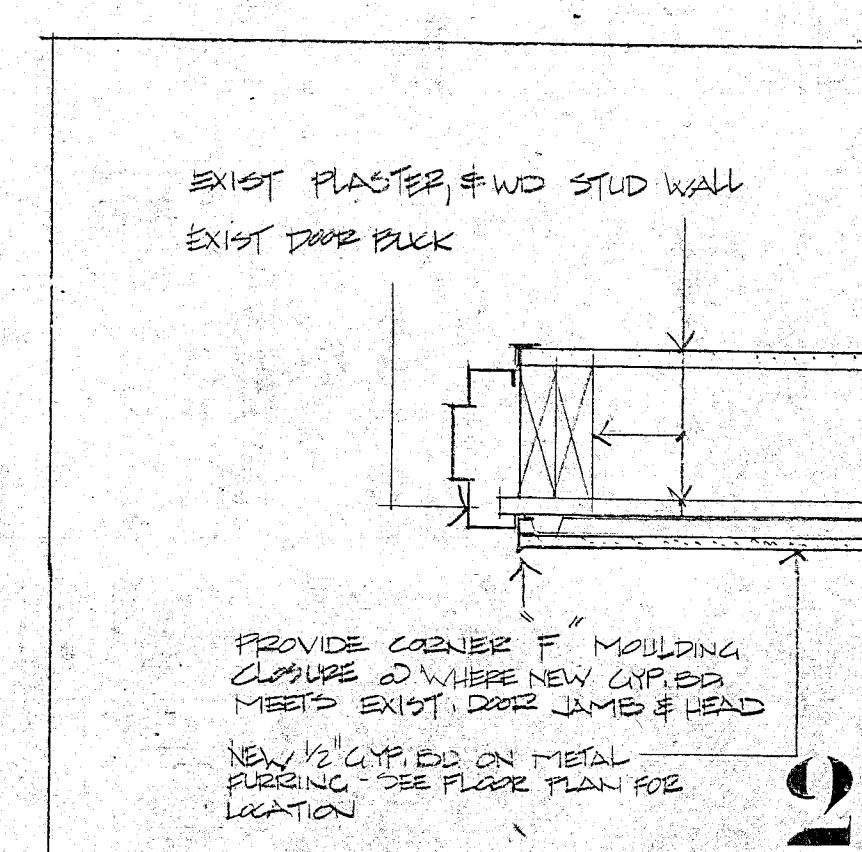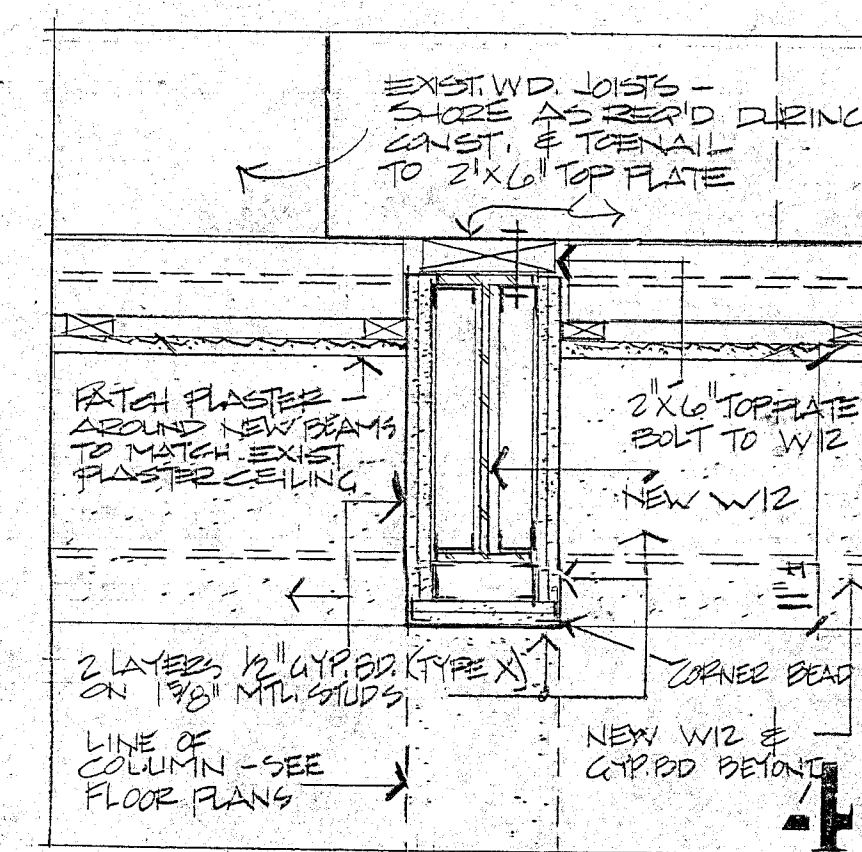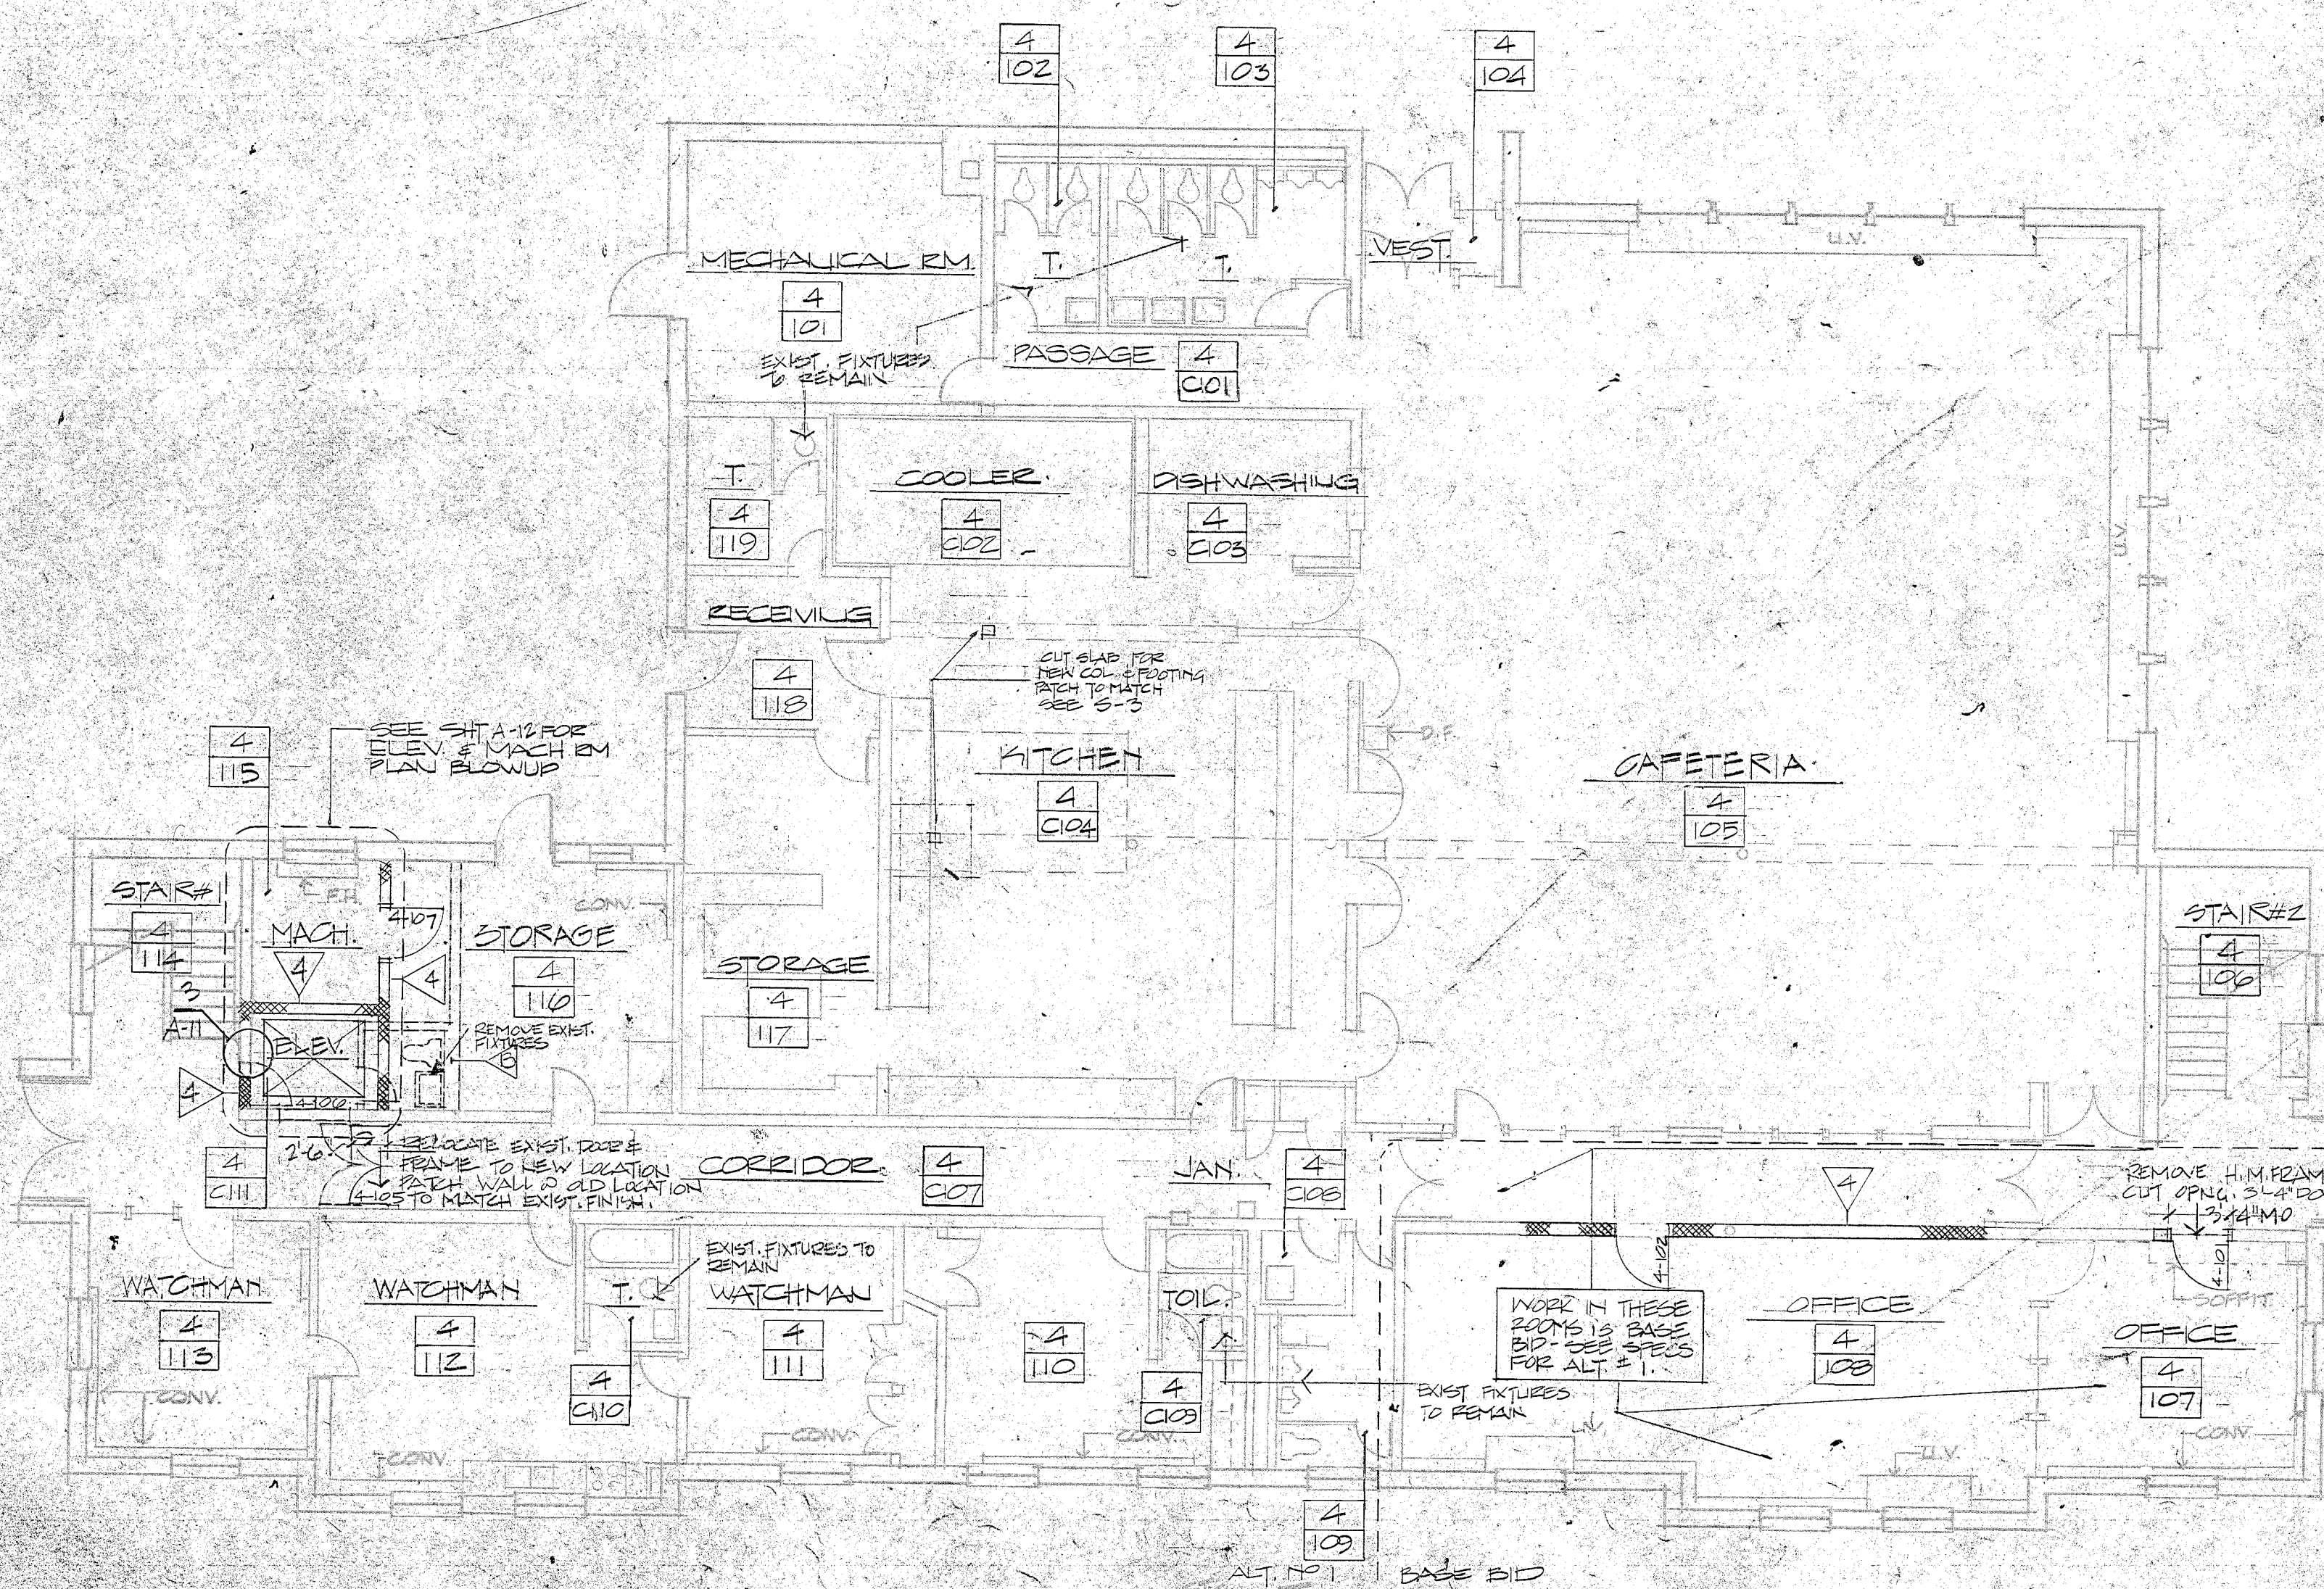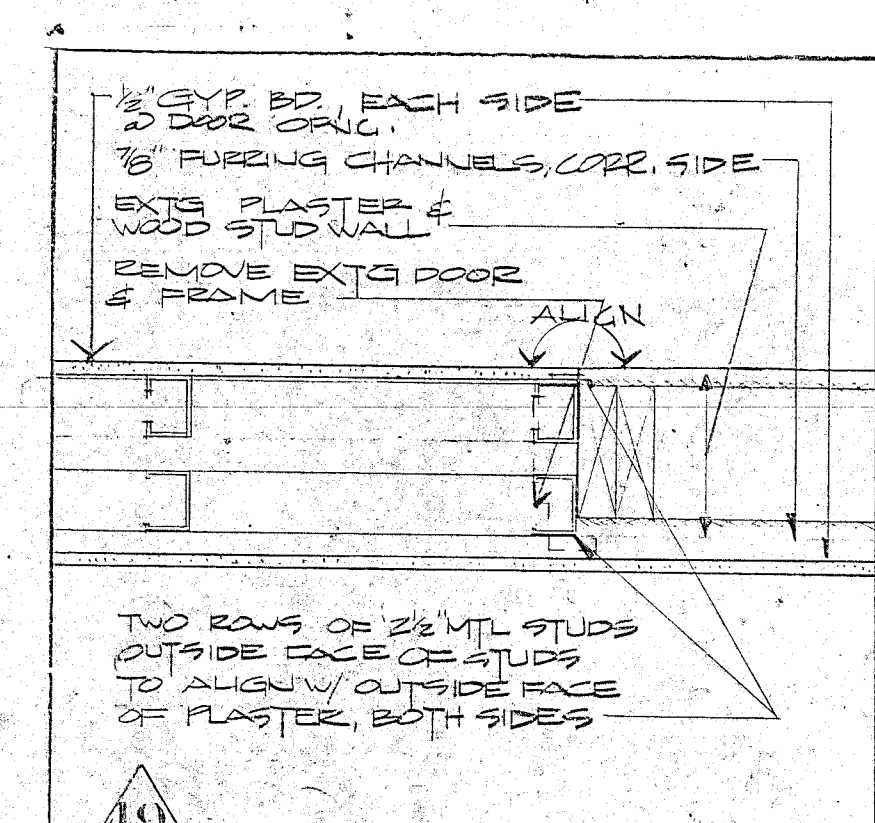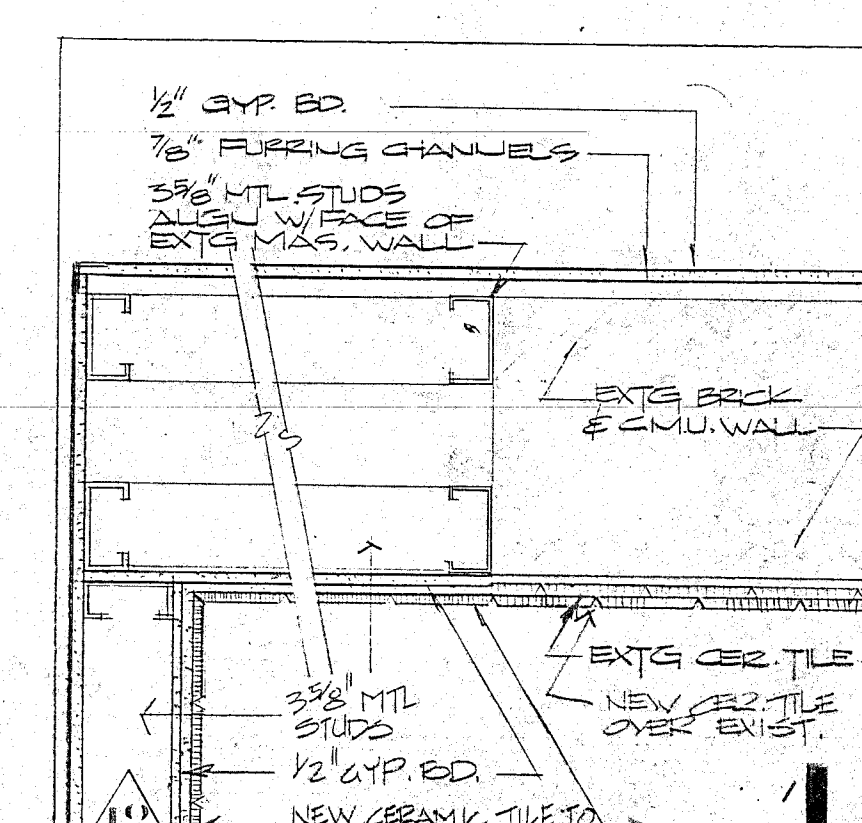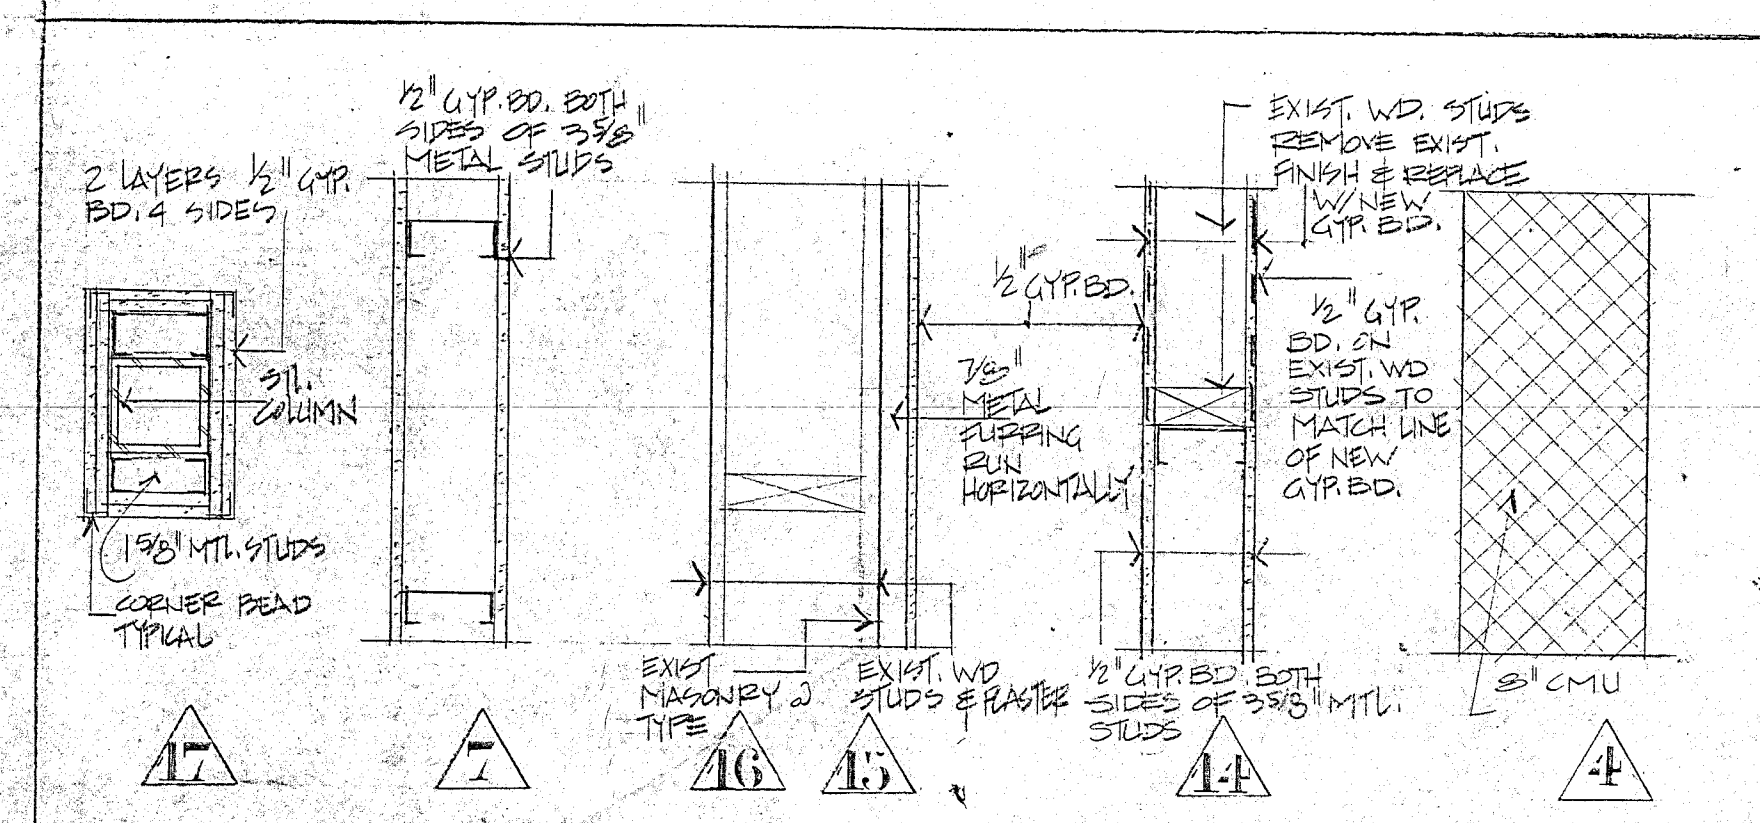

PARTITION REMOVAL SCHEDULE

TYPE	MATERIAL
A	12" MASONRY
B	8" MASONRY
C	6" MASONRY
D	4" MASONRY
E	STUDS W/ PLAS, GYP. BD. OR PANELING
F	METAL GLASS DIVIDER (VERIFY HEIGHT)
G	PLYWOOD WARDROBE CLOSET
H	10" CONCRETE


NOTED FOR BUILDING #4

1. SEE LEGEND SHEET A-3


2. SEE GENERAL NOTES SHEET A-3

3. SEE SPECS FOR ALTERNATE NO. 1


REVISIONS			Project: Additions & Alterations to the Norfolk County Agricultural High School	
NO.	DESCRIPTION	DATE	THE COMMONWEALTH OF MASSACHUSETTS BUREAU OF BUILDING CONSTRUCTION NORFOLK COUNTY COMMISSION	
			BUILDING #4, CAFETERIA FLOOR PLANS	
			DRUMMEY ROSANE ANDERSON ARCHITECTS ENGINEERS	
			SCALE: 1/8" = 1'-0" - PLANS 1/4" = 1'-0" - DETAILS	
			DATE: MAY 14, 1980	

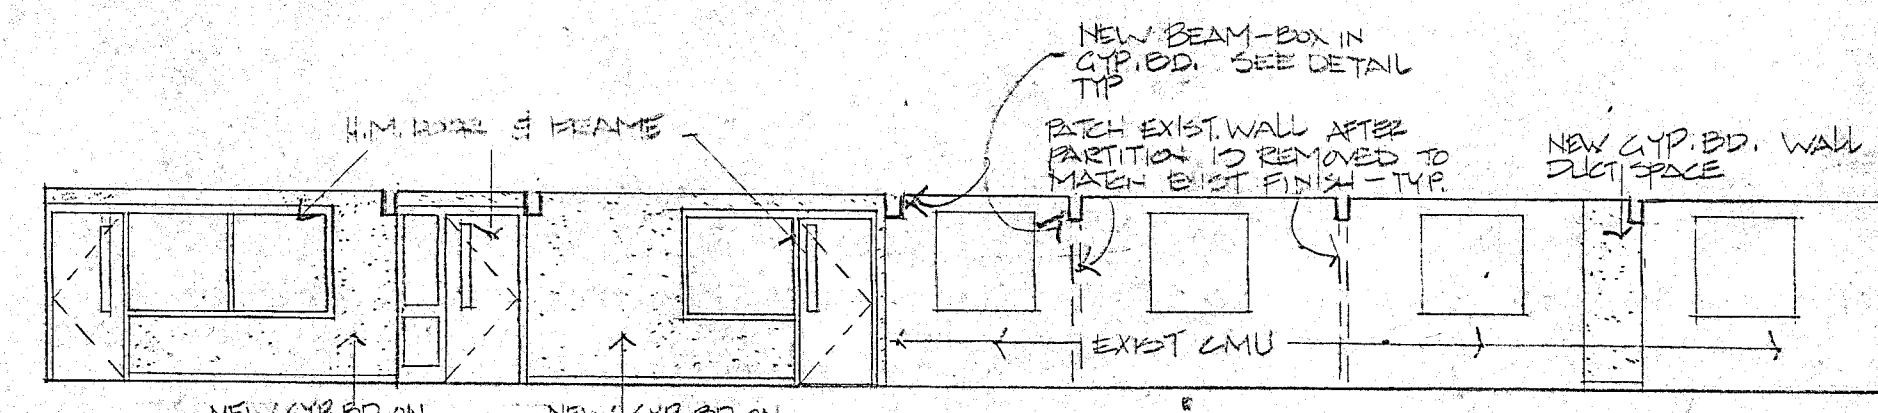

ELEVATION THROUGH LIBRARY LOOKING WEST
SCALE 1/8" = 1'-0"

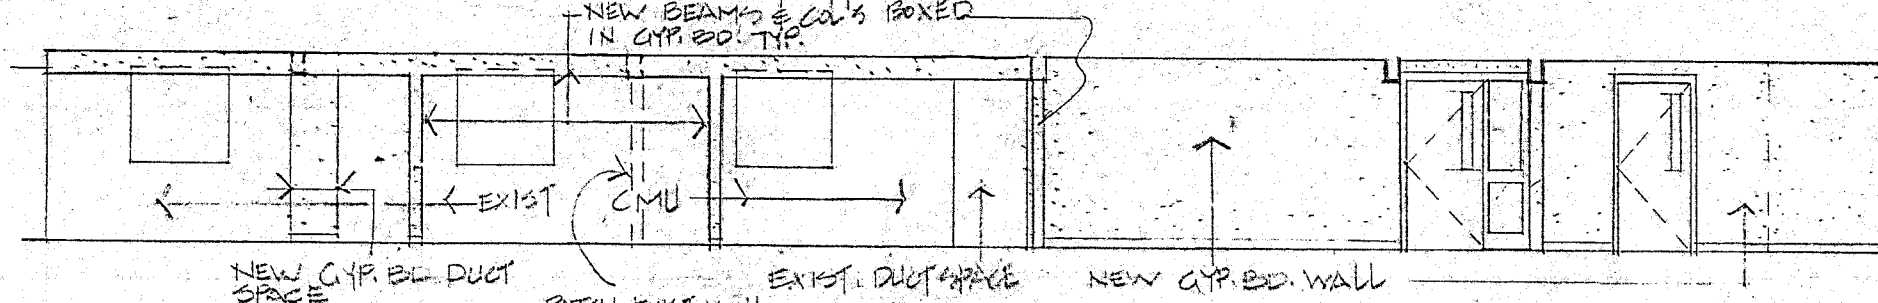


ELEVATION THROUGH LIBRARY LOOKING EAST
SCALE 1/8" = 1'-0"

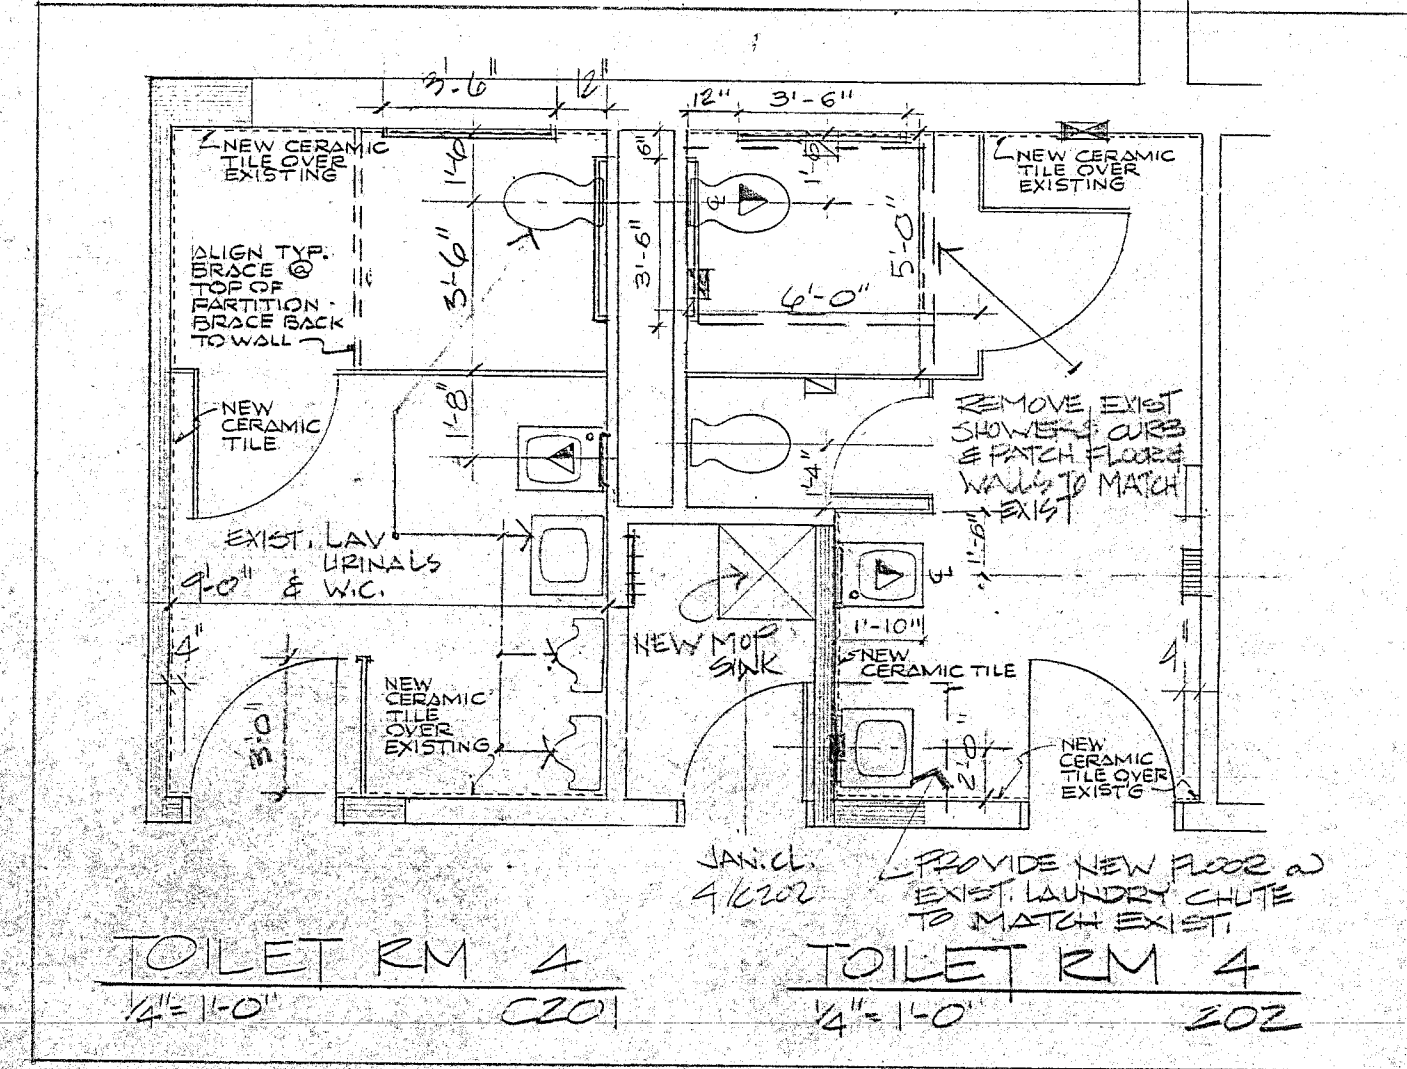


TOILET RM 4
1/4" = 1'-0"


LEGEND
1/2" GYPSUM BOARD PAINTED
PATCH EXIST. PLASTER TO TAKE NEW PAINT FINISH SEE ROOM FINISH SCHEDULE

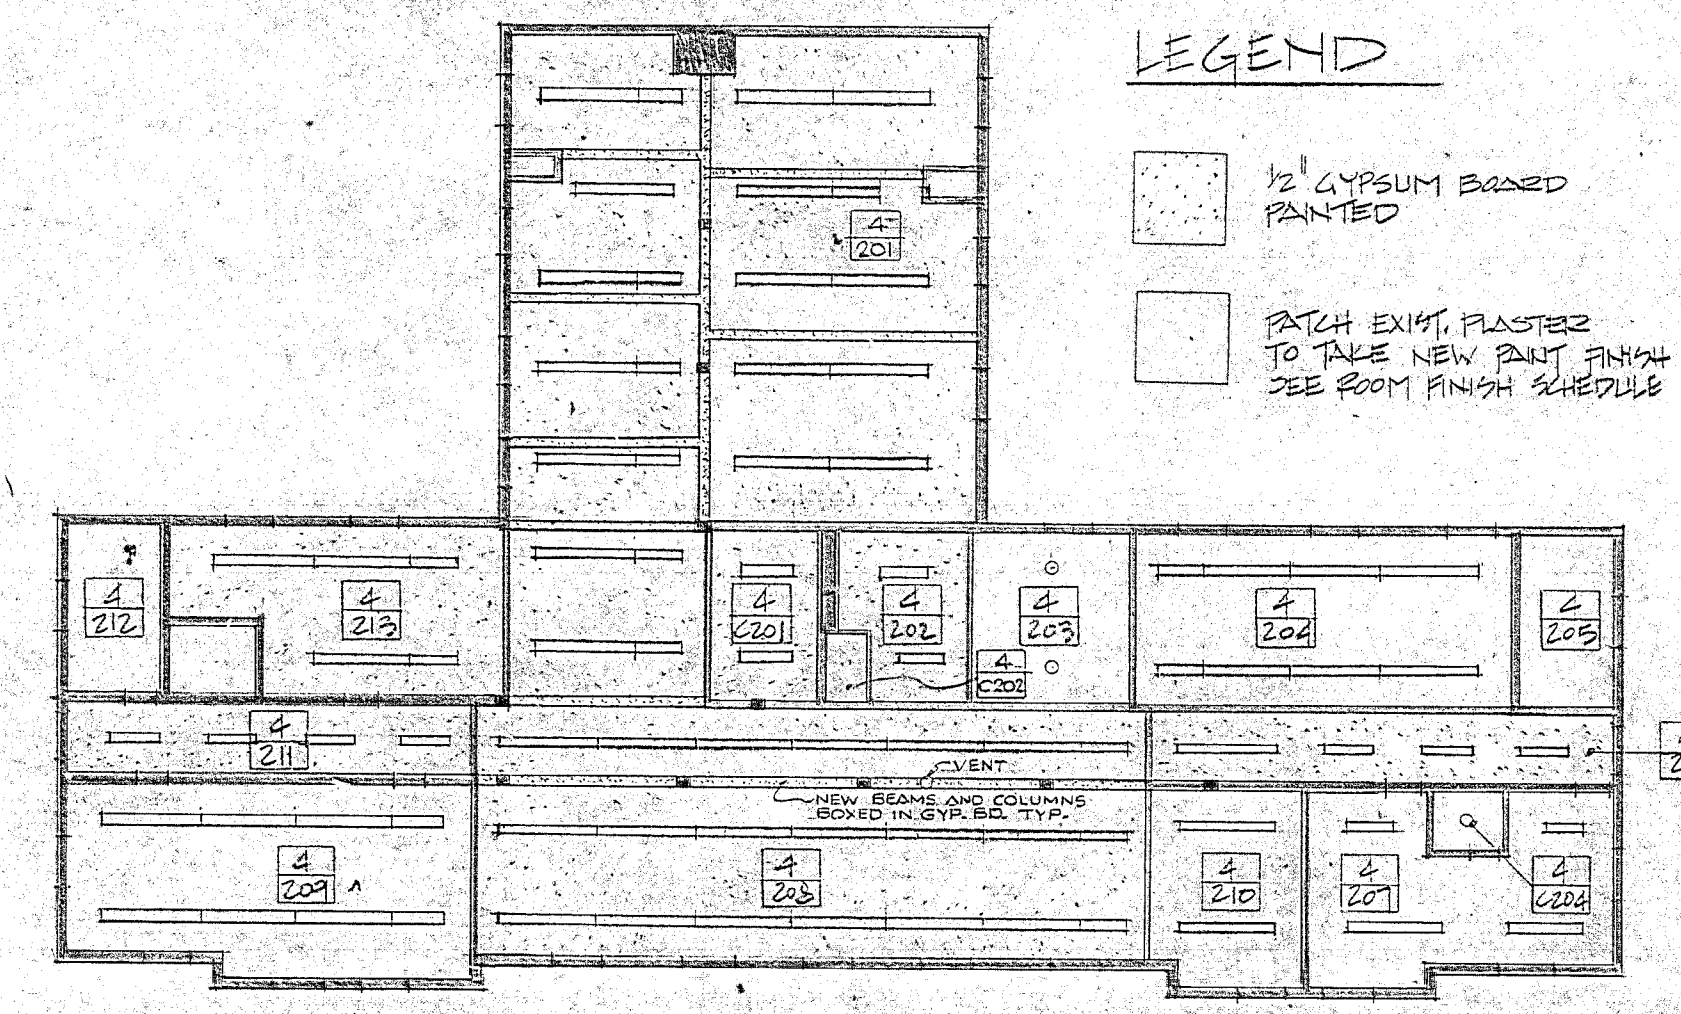


REFLECTED CEILING PLAN - SECOND FLOOR
SCALE 1/16" = 1'-0"

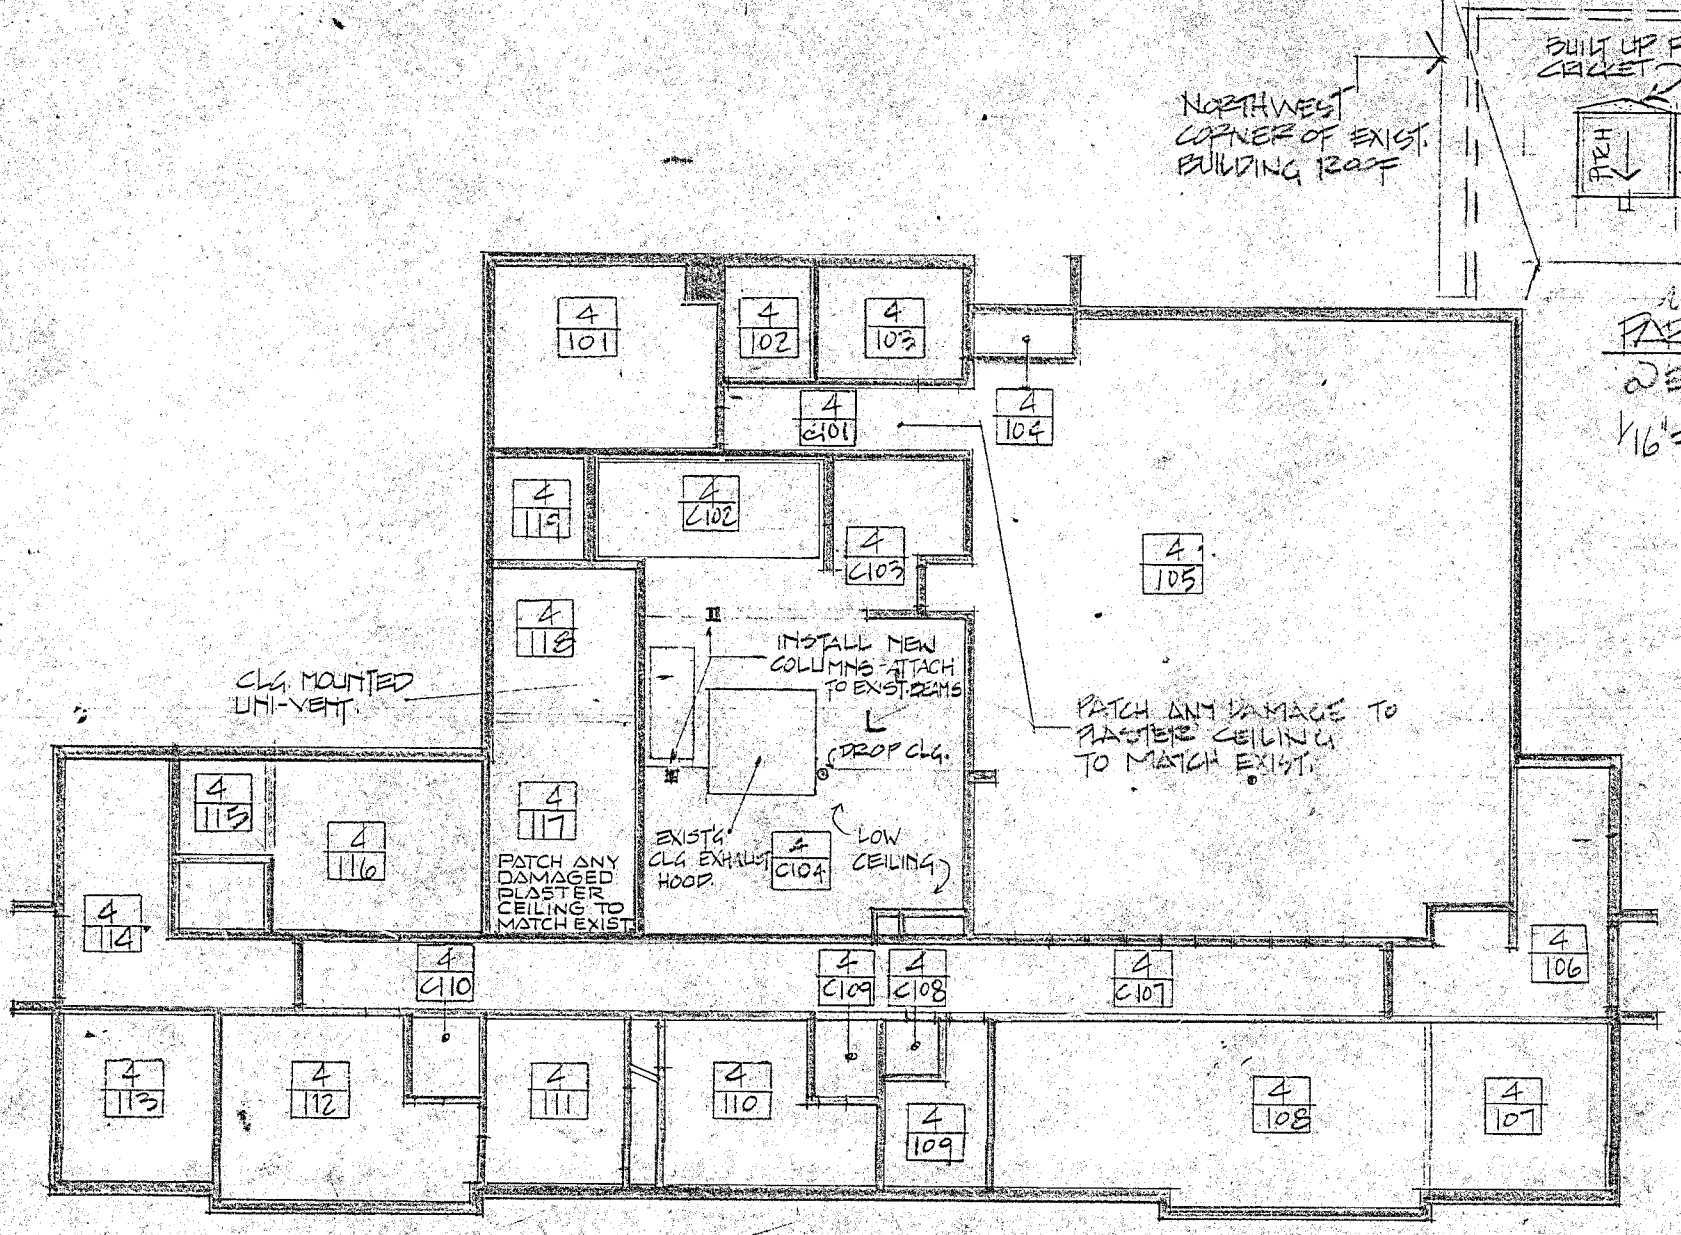

REFLECTED CEILING PLAN - FIRST FLOOR
SCALE 1/16" = 1'-0"

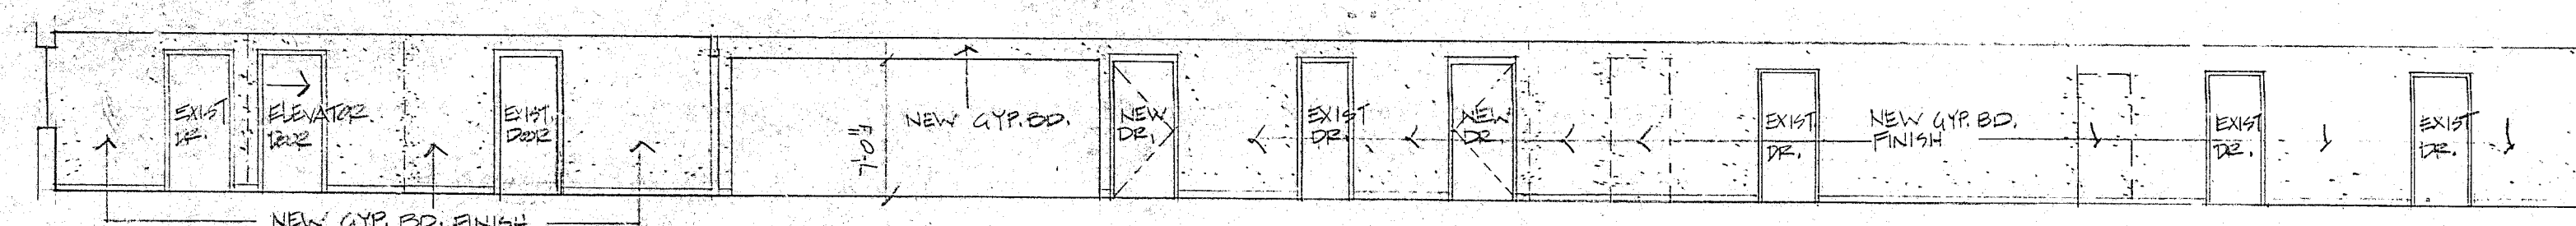


ELEVATION THROUGH LIBRARY LOOKING NORTH

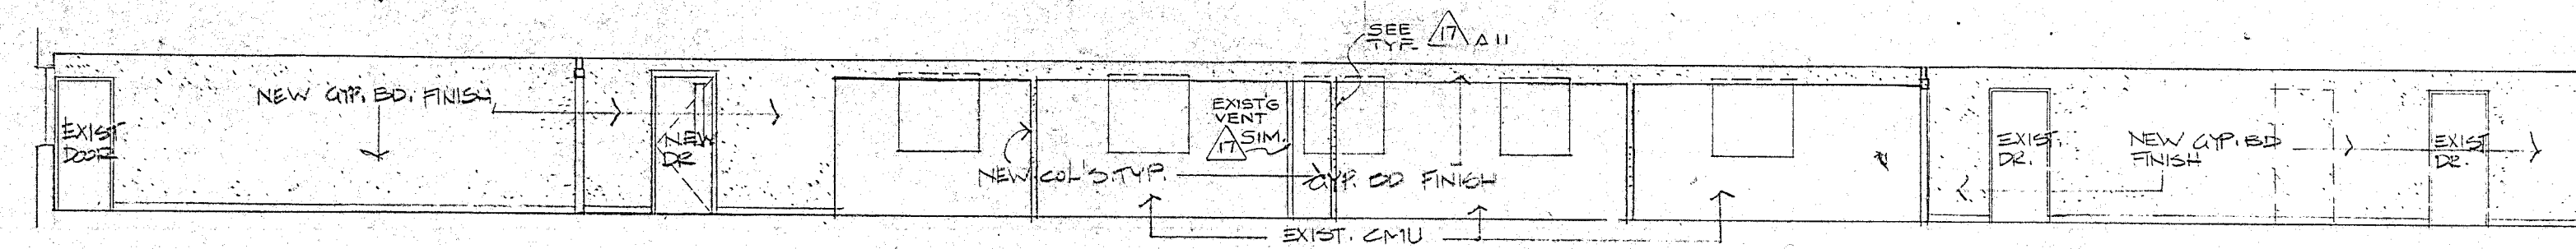


ELEVATION THROUGH LIBRARY LOOKING SOUTH
SCALE 1/8" = 1'-0"



TOILET FIXTURE & ACCESSORY SCHEDULE									
ITEM	LAVATORY LAV.	WATER CLOSET W.C.	URINAL UR.	SOAP DISPENSER	MIRROR	WASTE RECEPTACLE	TOWEL DISPENSER	GRAB BARS	
SYMBOL									
TYPICAL MOUNTING HEIGHTS (TO RIM)	3'-0"	2'-6"	2'-6"	3'-0"	5'-0"	3'-0"	3'-0"	3'-0"	
HANDICAPPED HEIGHTS	2'-0"	2'-0"	2'-0"	2'-0"	2'-0"	2'-0"	2'-0"	2'-0"	
ITEM	TOILET TISSUE DISPENSER	SANITARY NAPKIN DISPOSAL	SANITARY NAPKIN DISPENSER	DRINKING FOUNTAIN	SOAP DISPENSER	MOP HOLDER			
SYMBOL									
TYPICAL MOUNTING HEIGHTS (TO RIM)	3'-0"	3'-0"	3'-0"	3'-0"	3'-0"	3'-0"			
HANDICAPPED HEIGHTS	2'-0"	2'-0"	2'-0"	2'-0"	2'-0"	2'-0"			

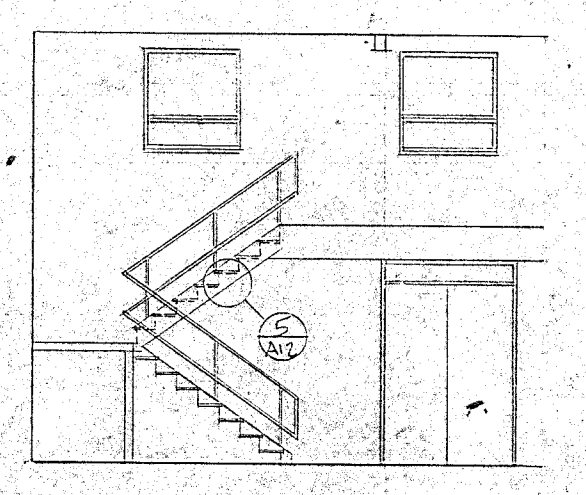



STAIR NO 2
SCALE 1/8" = 1'-0"

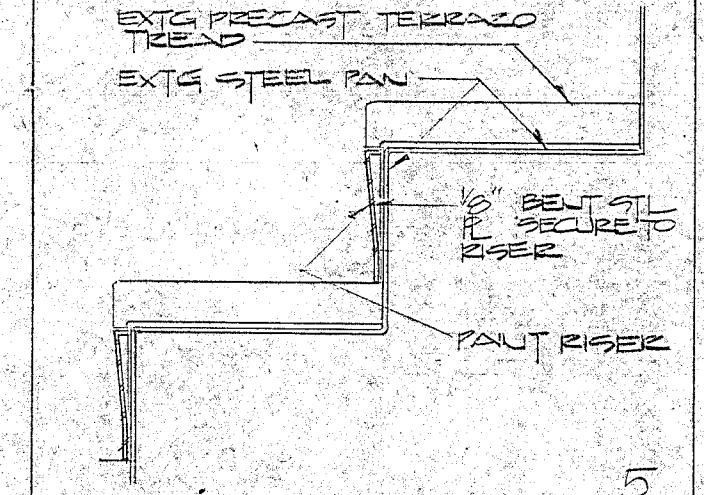

STAIR NO 1
SCALE 1/8" = 1'-0"

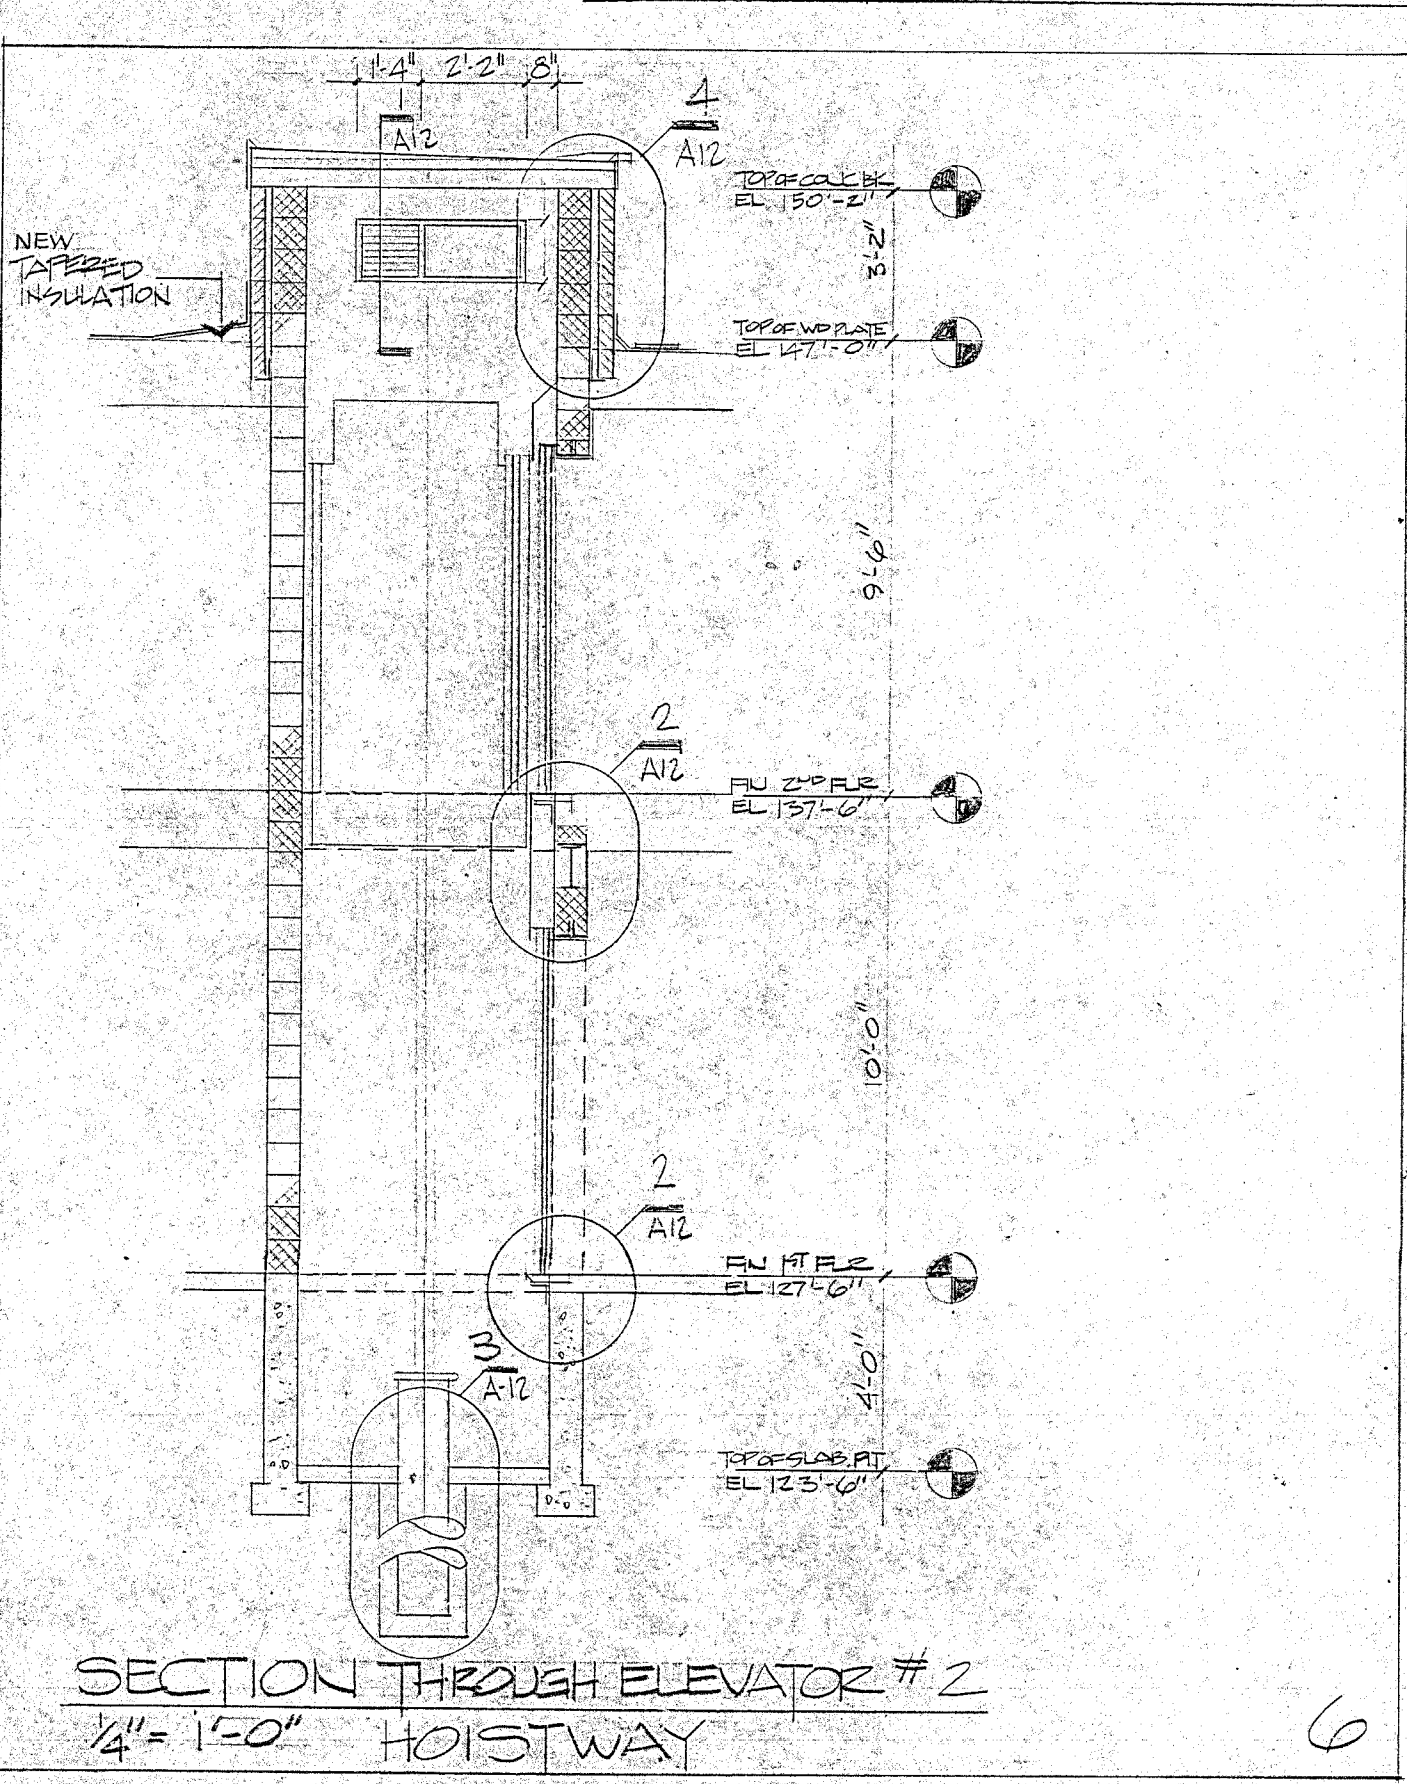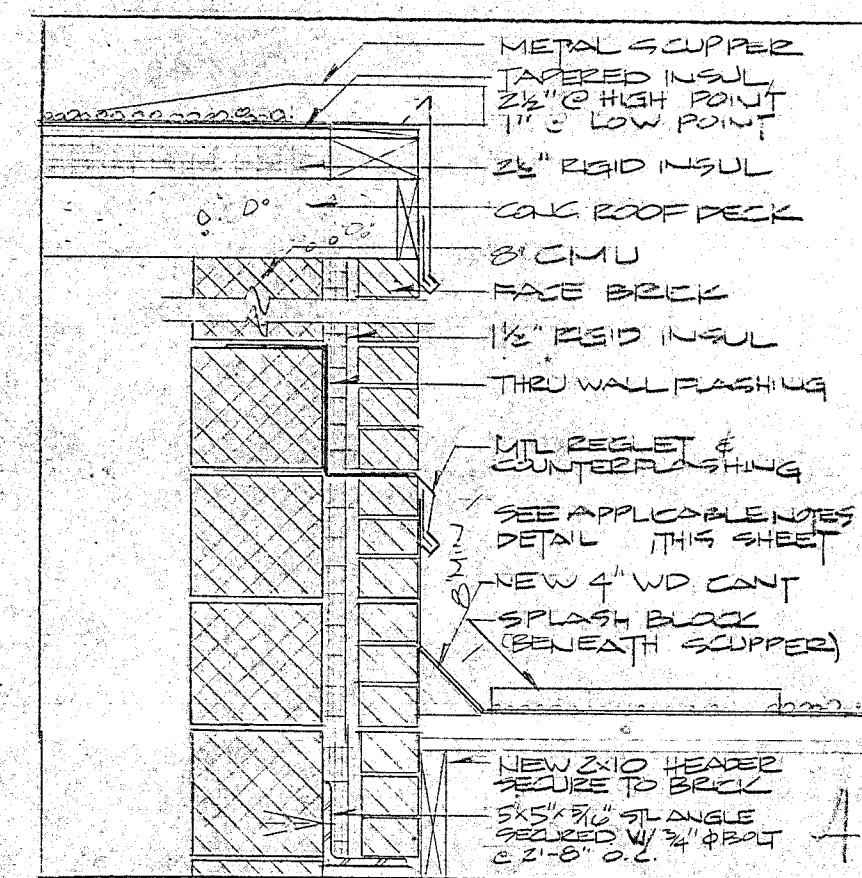

SECTION THROUGH ELEVATOR #2
SCALE 1/4" = 1'-0"

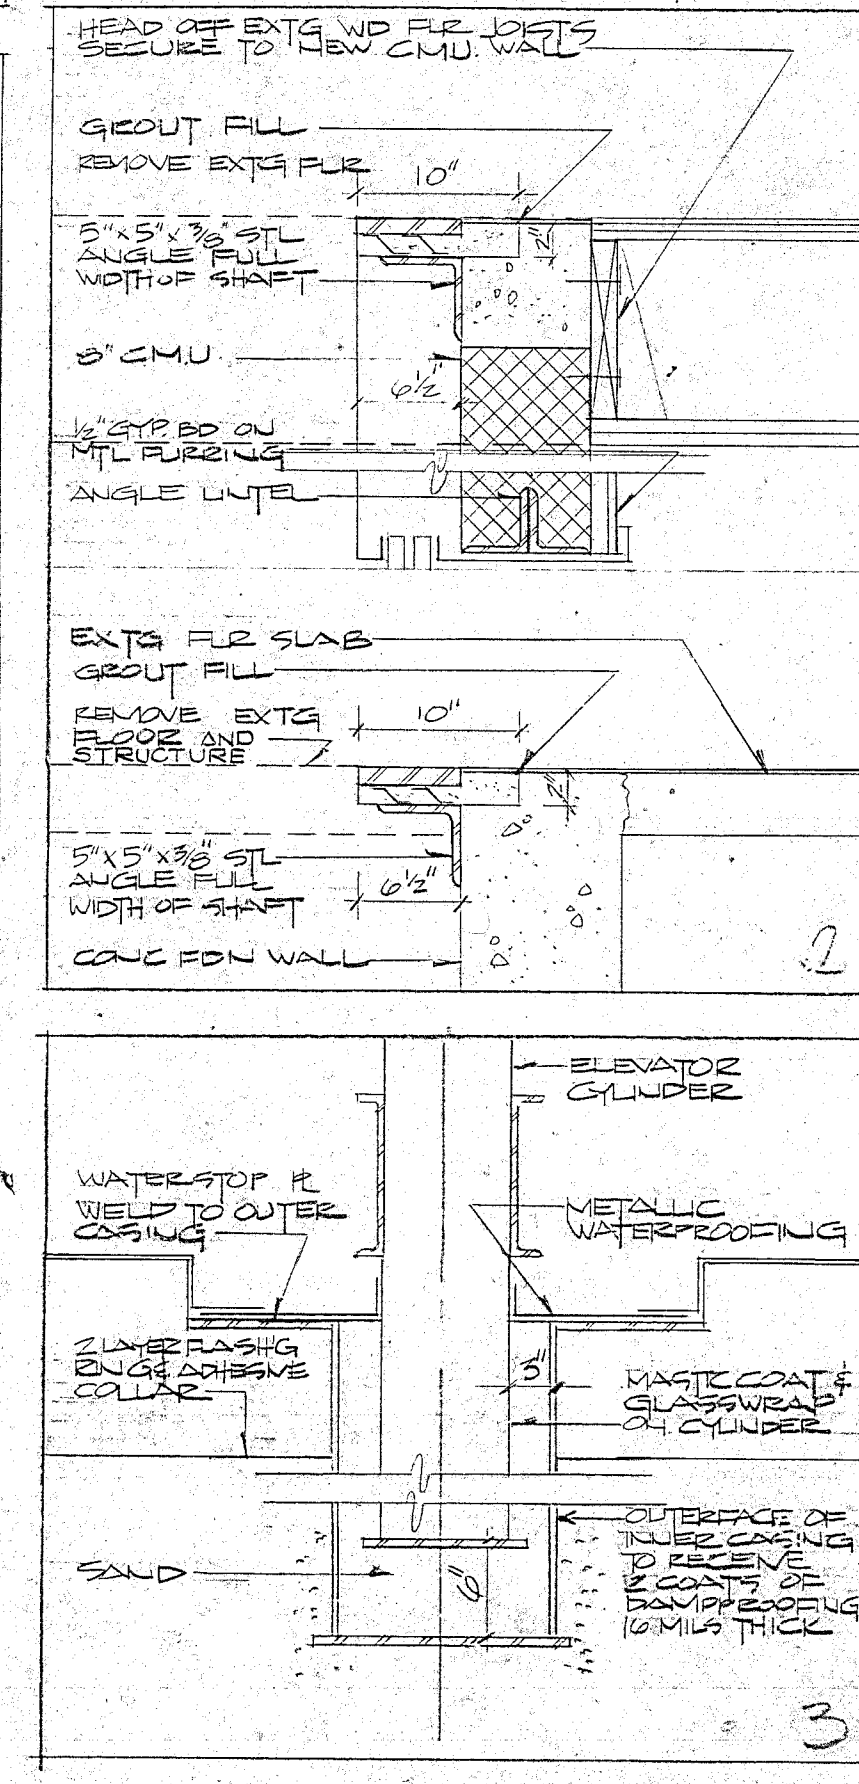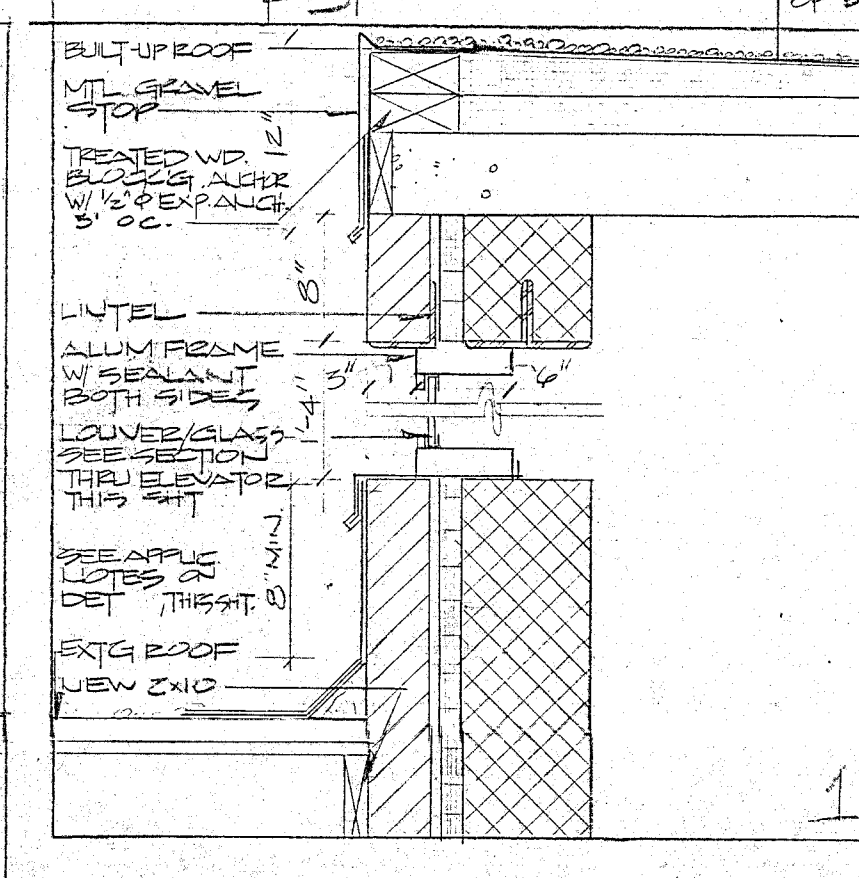

DOOR SCHEDULE									
DOOR NO.	TYPE	DOOR SIZE	FRAME	LABEL	HANDLE	REMARKS			
		WIDTH HEIGHT THK	TYPE HEAD LAMB						
4-101	HMB	3'-0" 7'-0" 1 1/2"	F1 H12 J14	5					
4-102	HMB	3'-0" 7'-0" 1 1/2"	F1 H12 J14	5A					
4-103									
4-104									
4-105	EX		PD EX H12 J14			H12 SIM BUT W/2' HEAD			
4-106									
4-107	HMB	3'-0" 7'-0" 1 1/2"	F1 H12 J14	6					
4-201	W1	3'-0" 7'-0" 1 1/2"	F1 H6 J1	3					
4-202	HMB	3'-0" 7'-0" 1 1/2"	F1 H12 J14	7					
4-203	HMB	3'-0" 7'-0" 1 1/2"	F29 H6 J15	C	2				
4-204	HMB	3'-0" 7'-0" 1 1/2"	F1 H12 J14	7A					
4-205	W1	3'-0" 7'-0" 1 1/2"	F1 H6 J1	5					
4-206	HMB	3'-0" 7'-0" 1 1/2"	F1 H12 J14	3					
4-207	HMB	3'-0" 7'-0" 1 1/2"	F1 H12 J14	3					
4-208	W1	3'-0" 7'-0" 1 1/2"	F29 H6 J15	7		1/4" SIM. USE 5/8" FRAME			
4-209	HMB	3'-0" 7'-0" 1 1/2"	F29 H6 J15	C	2				
4-210	W1	3'-0" 7'-0" 1 1/2"	F31 H6 J14	7		1/4" SIM. BUT W/ EXIST. WD. STUDS			

REVISIONS			Project CNO 78-2		Additions & Alterations to the Norfolk County Agricultural High School	
NO.	DESCRIPTION	DATE	THE COMMONWEALTH OF MASSACHUSETTS BUREAU OF BUILDING CONSTRUCTION NORFOLK COUNTY COMMISSION			
			BUILDING # 4 LIBRARY ELEVATIONS SCALE AS NOTED CHECKED DATE NOV 14, 1980			
			DRUMMEY ROSANE ANDERSON ARCHITECTS ENGINEERS			
			DRAWN TRACED CHECKED		SCALE AS NOTED DATE NOV 14, 1980	