



MOUNT ST. MARY'S ABBEY

FRANKLIN

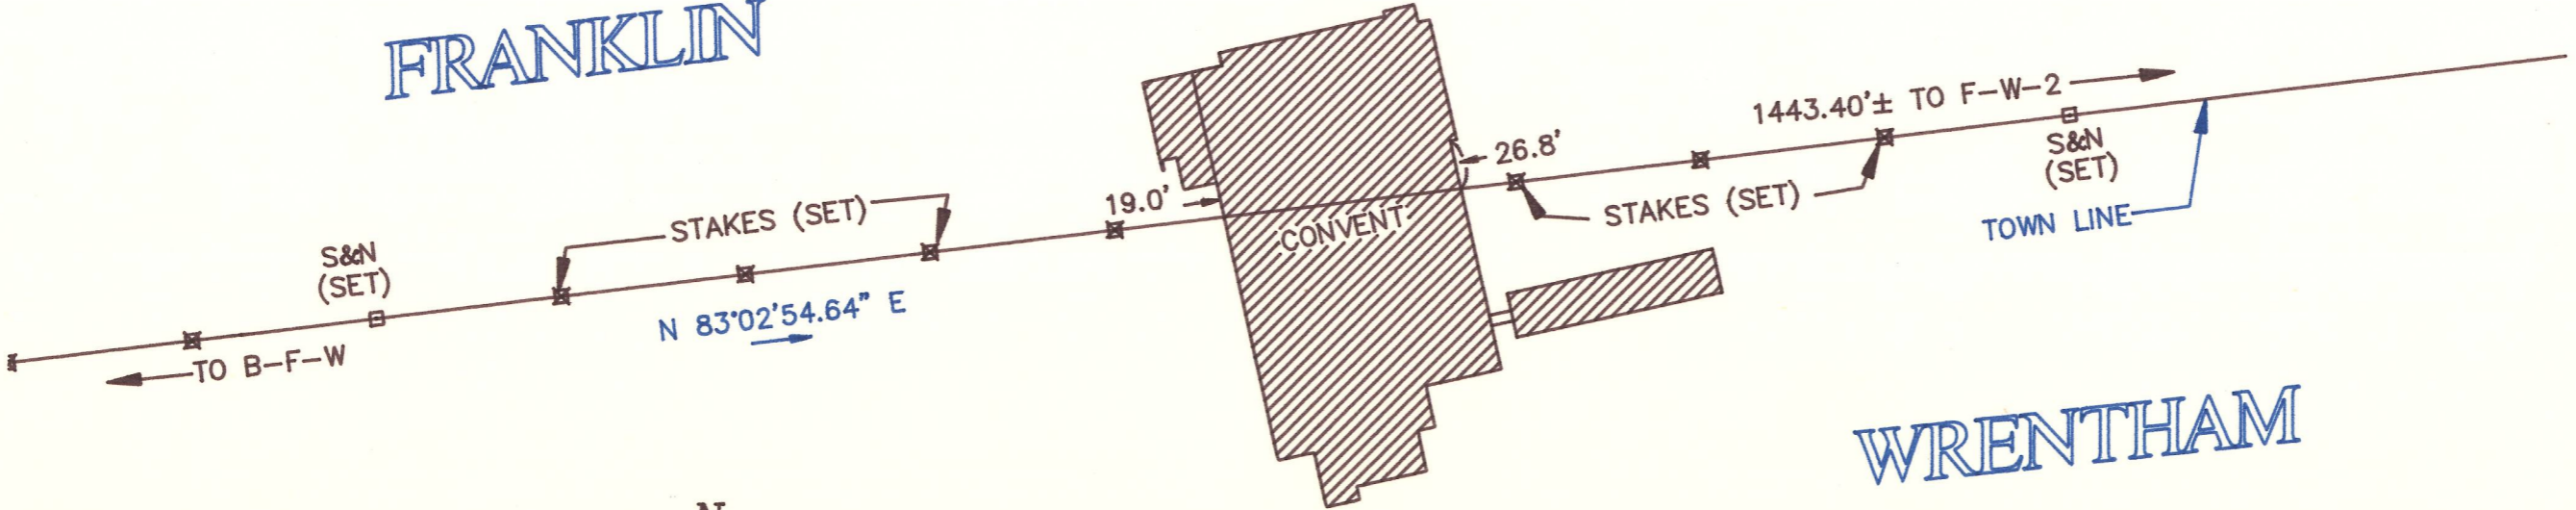

WRENTHAM

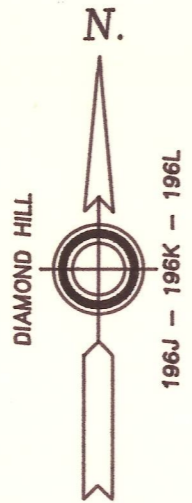

COUNTY OF NORFOLK
 ENGINEERING DEPT.
 649 HIGH STREET
 DEDHAM, MASS. 02026

1 INCH = 100 FEET
 NOV. 03, 1994

SEE NOTEBOOK NO. 467 PGS. 119-124
 ENV. #754