


PLAN OF PROPOSED CHANGE
 OF HIGHWAYS IN
 FOXBORO & MANSFIELD

HOR. SCALE 100 FT. PER INCH.
 VERT " 10 " " "

GEO. S. MORRILL, CH'F ENGR.
 OLD COLONY R.R.

George H. Higgins, Esq.

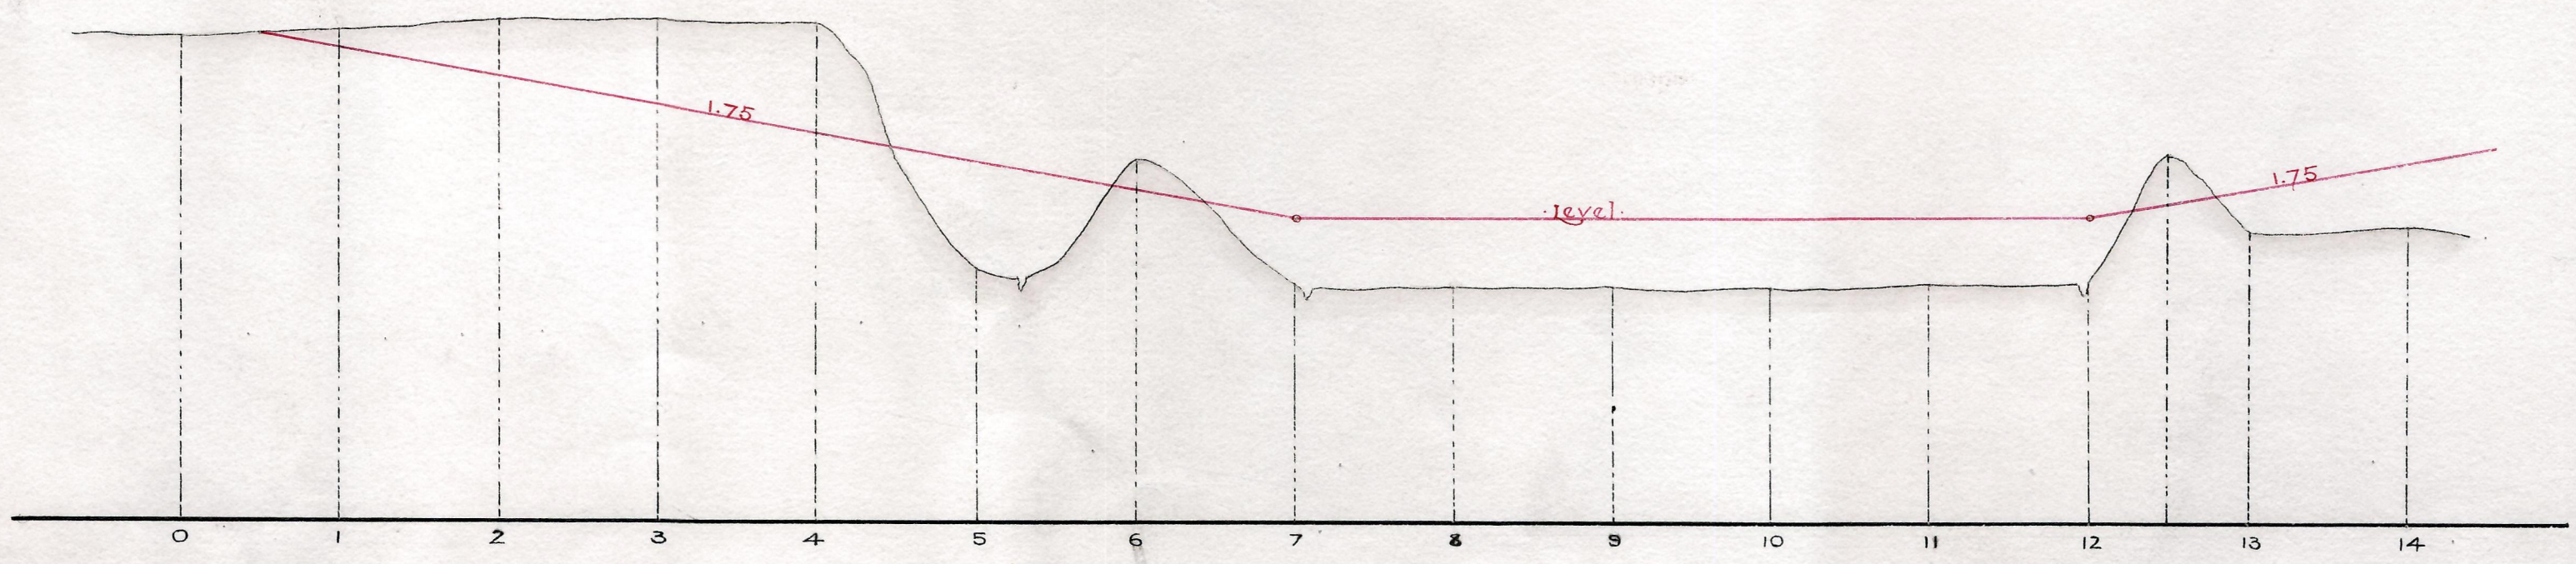

PROFILE PROPOSED HIGHWAY