
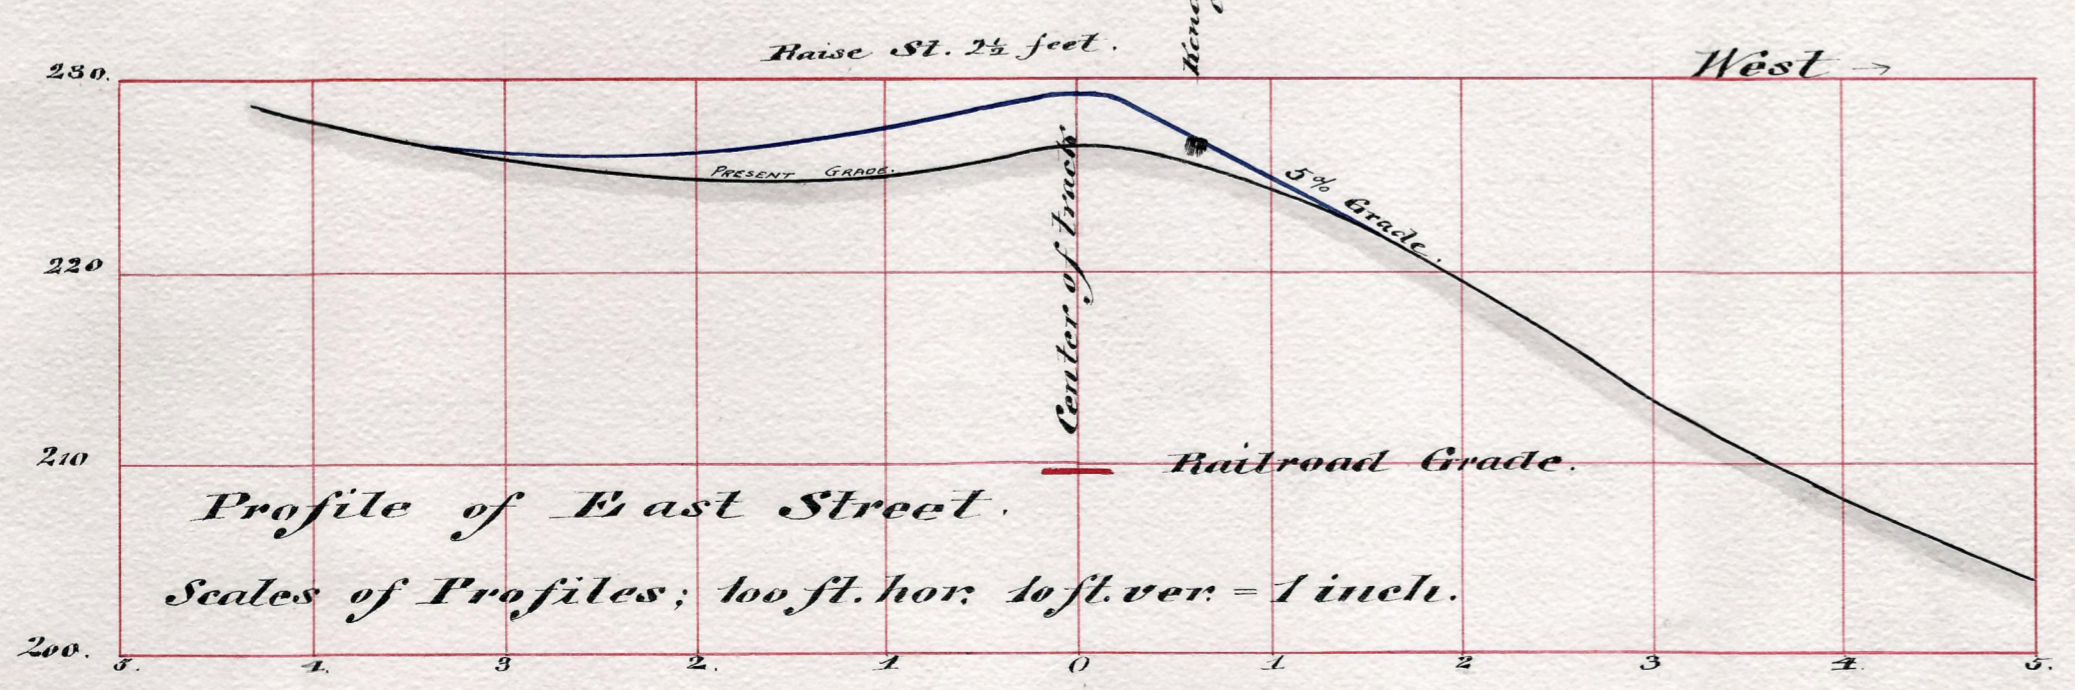
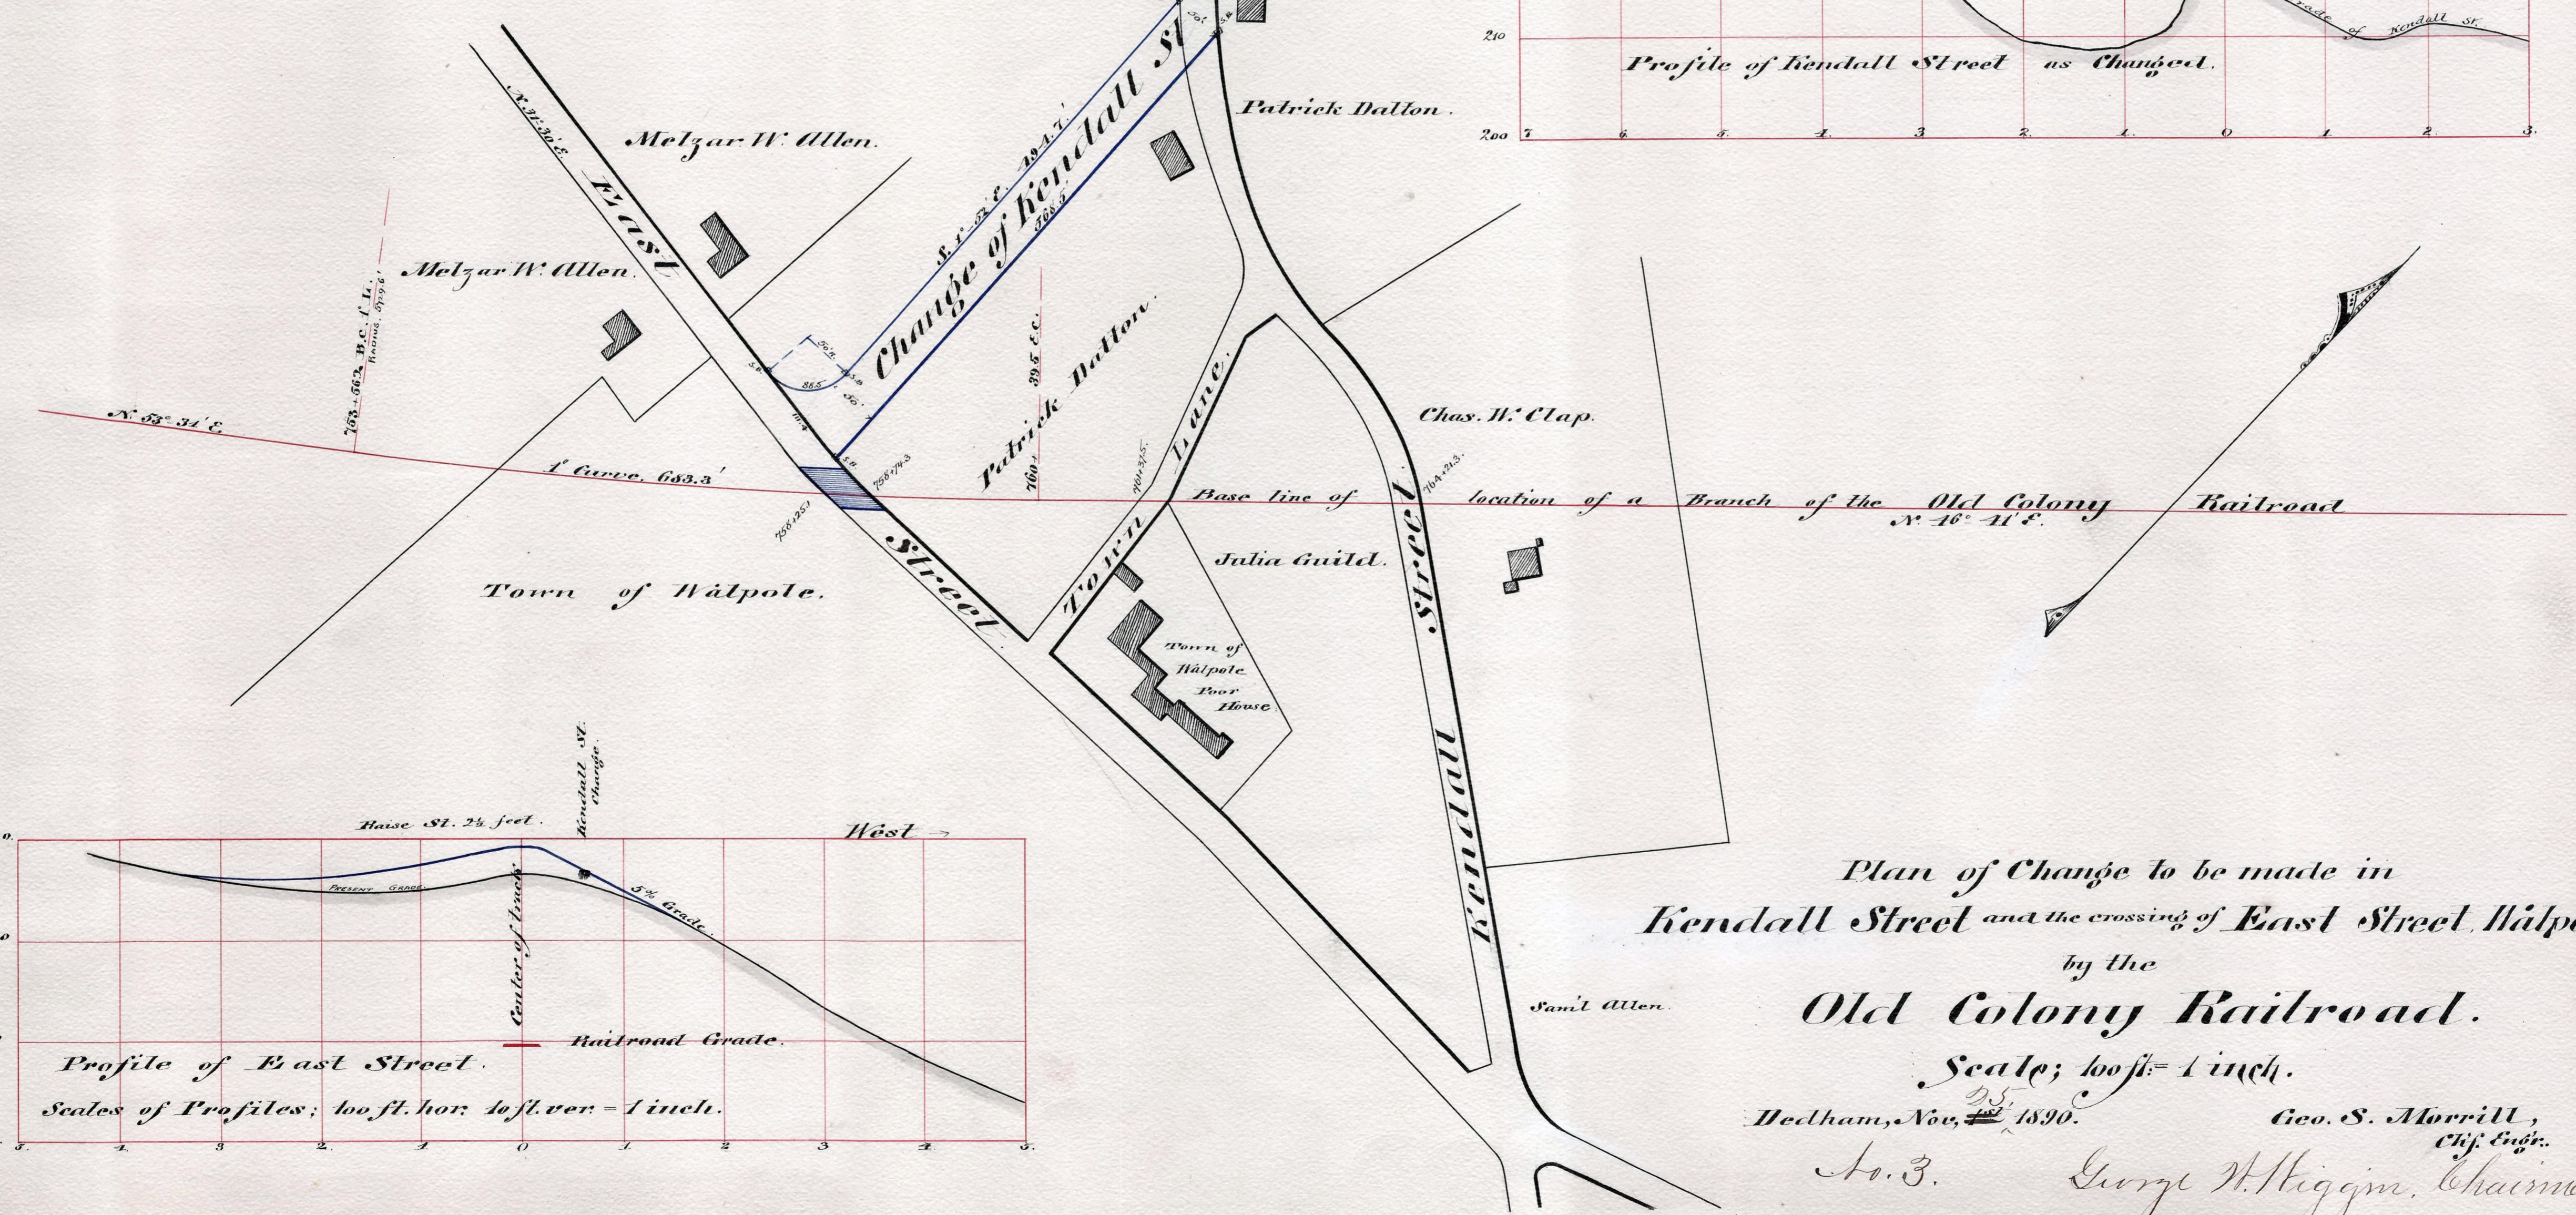


East Street.  
Highway Bridge, 30 ft. clear width.

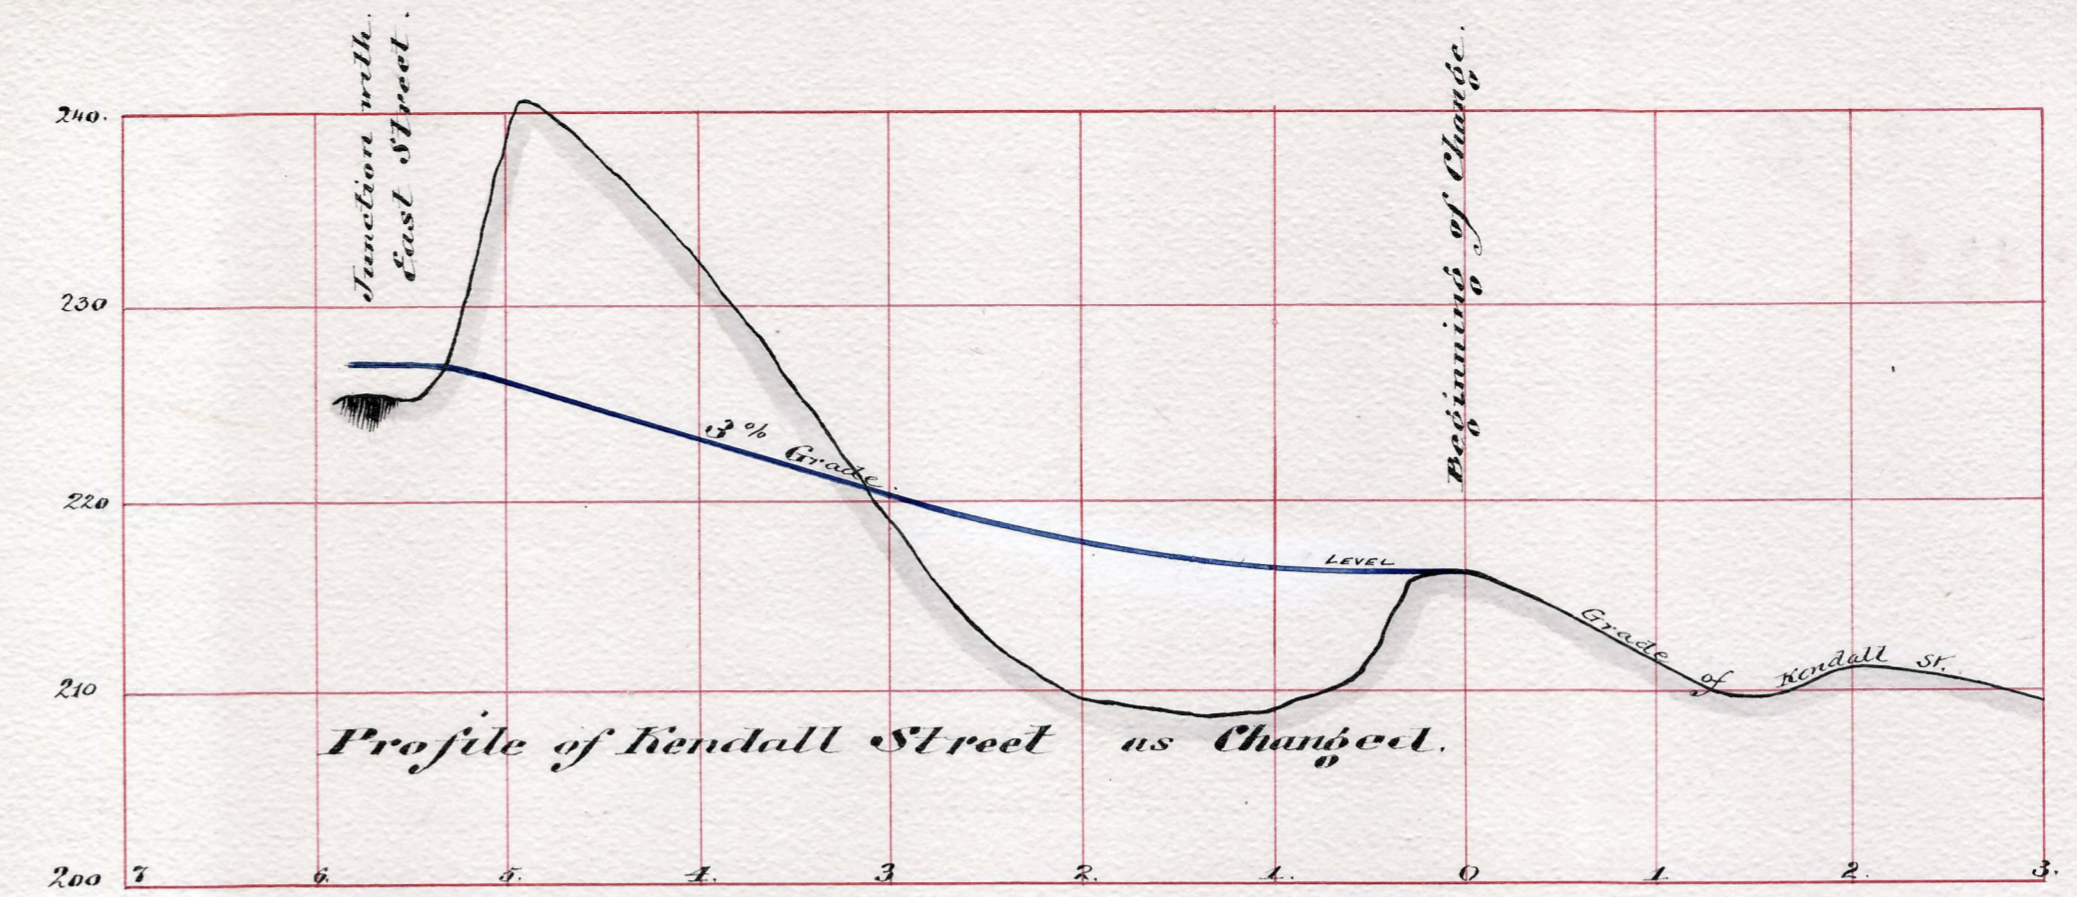

Plan of Change to be made in  
Kendall Street and the crossing of East Street, Walspole,  
by the  
**Old Colony Railroad.**

Scale; 100 ft. = 1 inch.  
Bedham, Nov. 25, 1890.  
Geo. S. Morrill,  
Chf. Engr.  
No. 3. George W. Higgin, Chairman.