



**CROSS SECTION**  
Scale  $\frac{1}{4}" = 1'-0"$

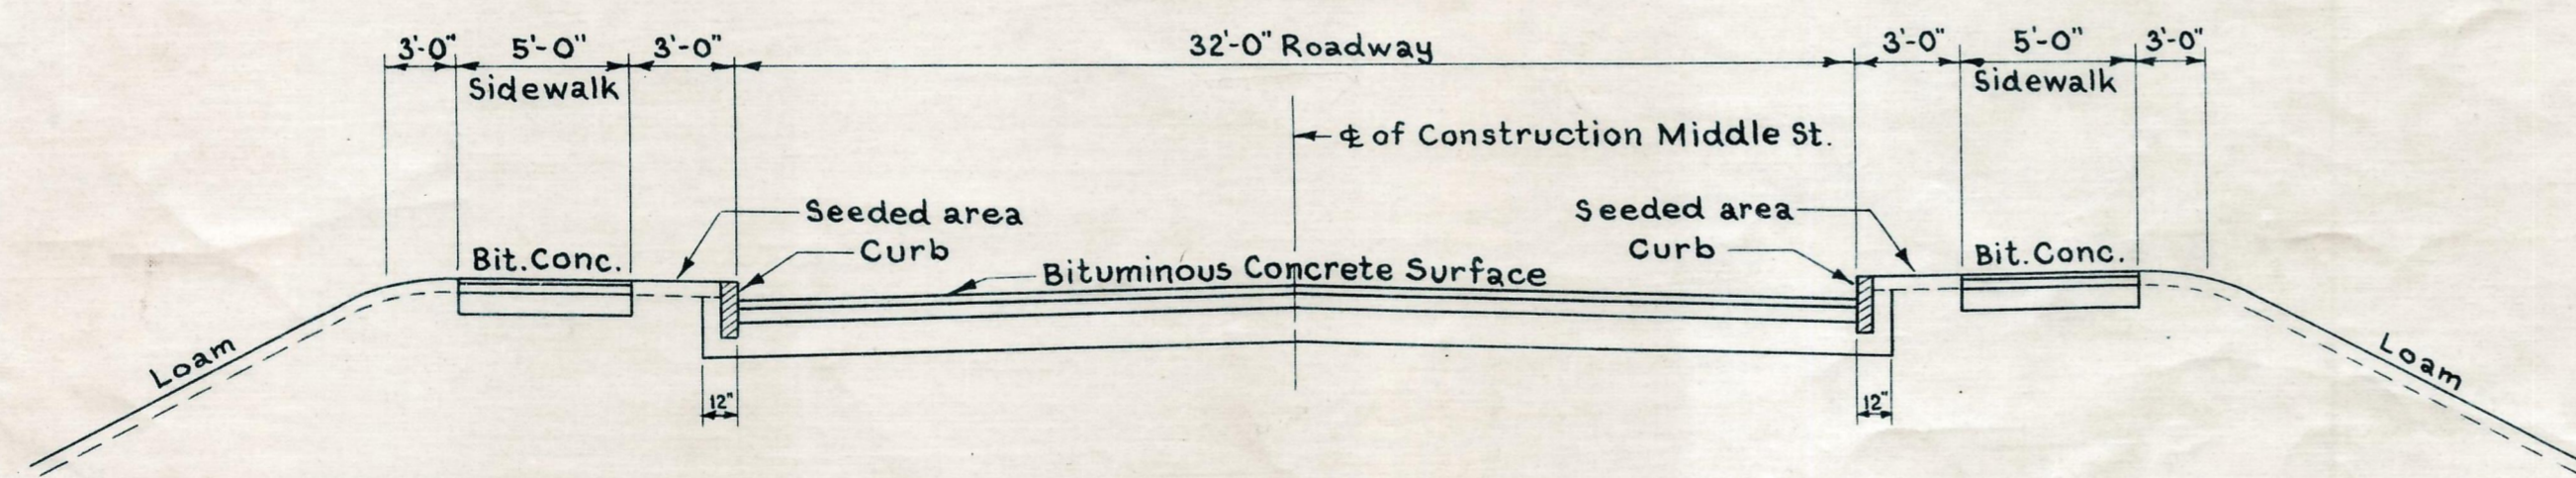

**APPROACH SECTION - MIDDLE STREET**  
Scale  $\frac{3}{16}" = 1'-0"$

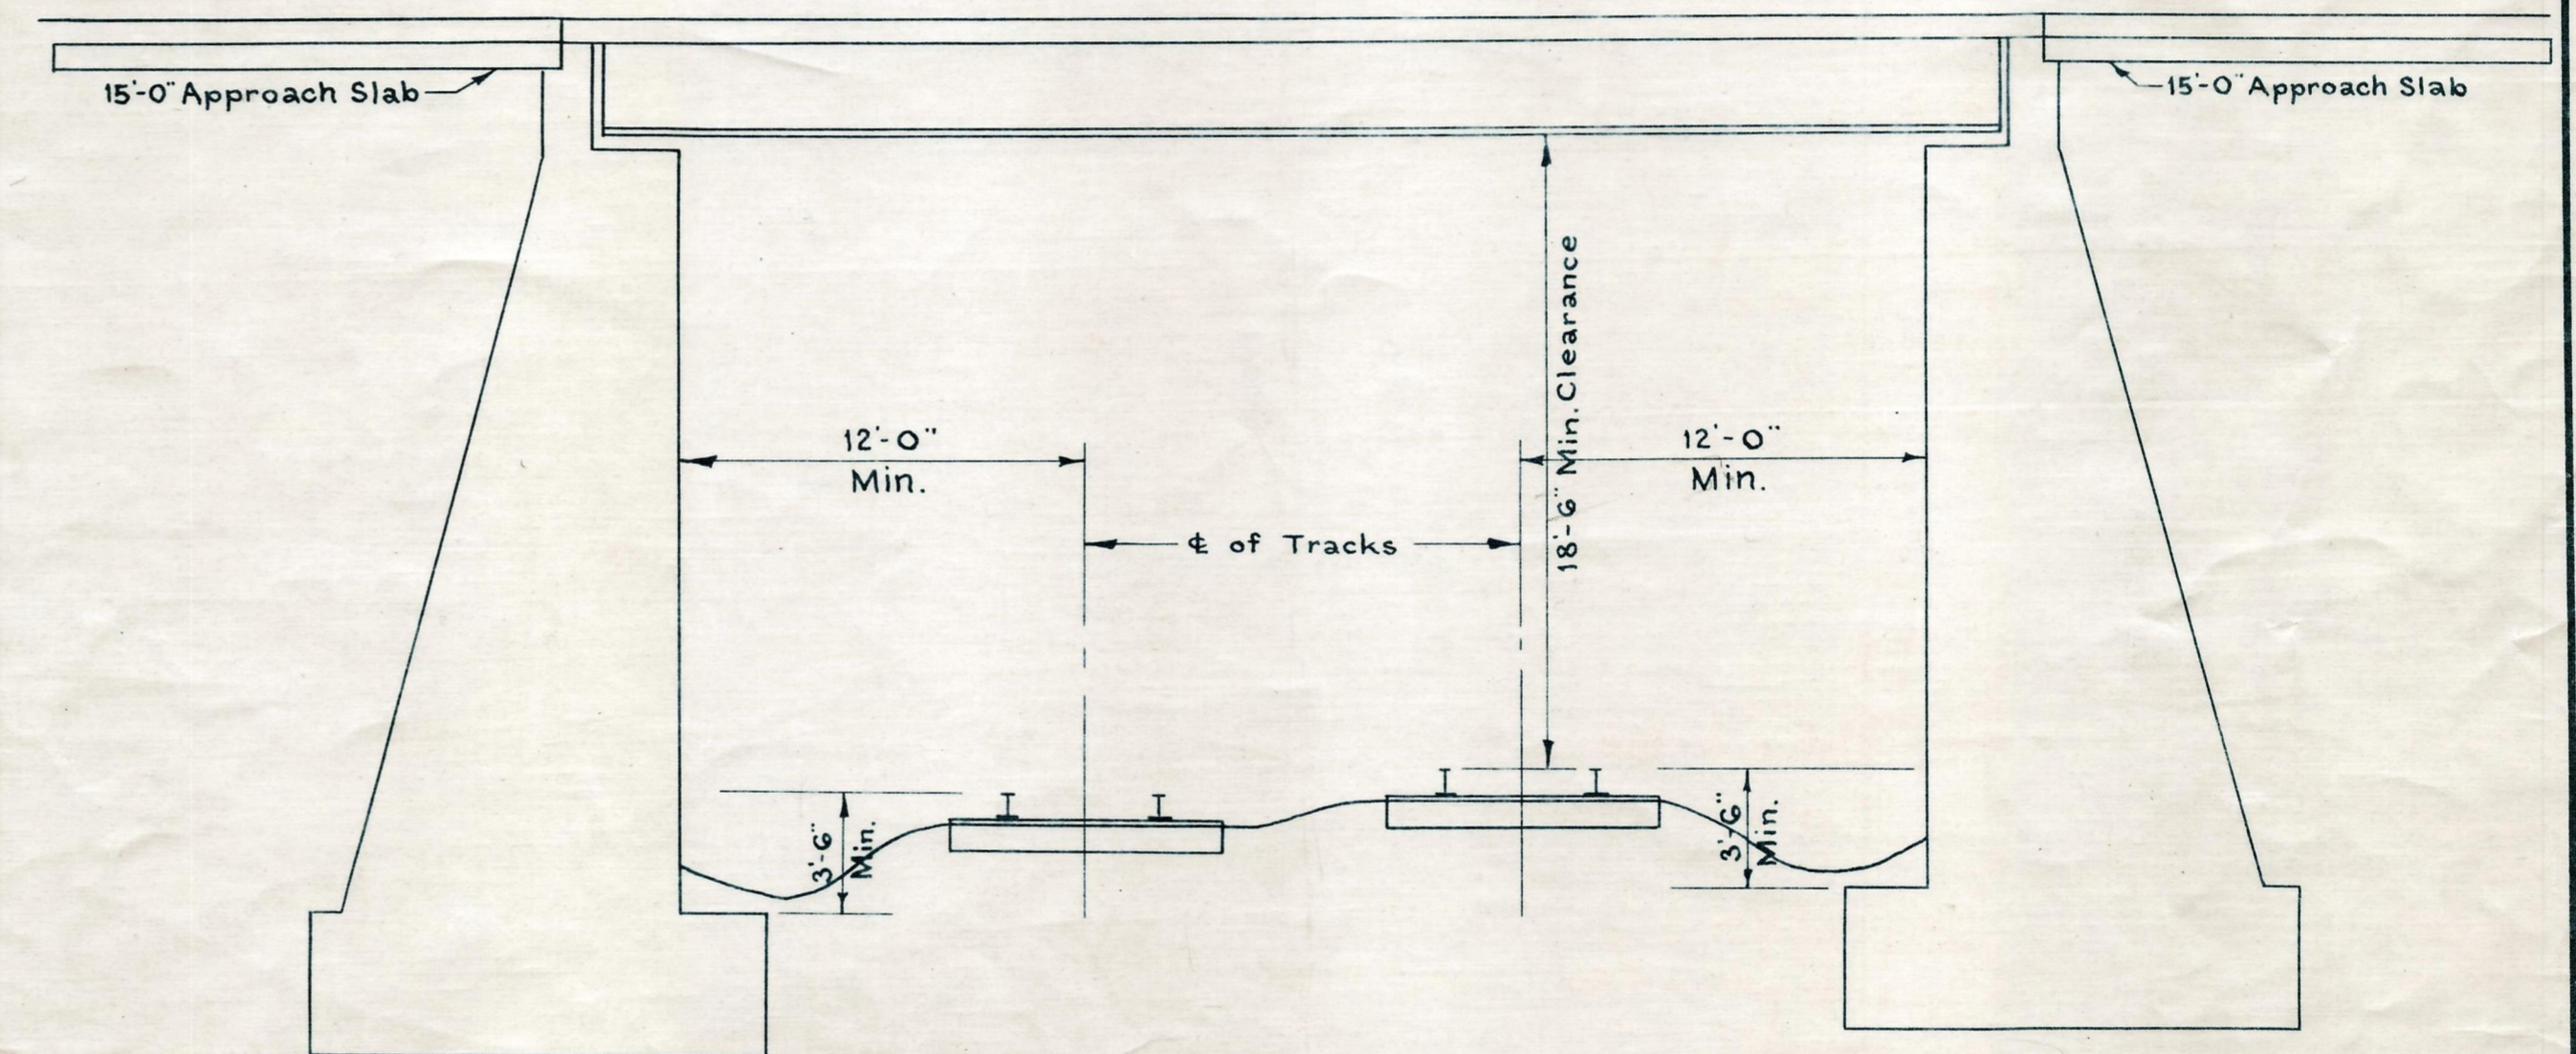

**SQUARE LONGITUDINAL SECTION**  
Scale  $\frac{3}{16}" = 1'-0"$