



TYPICAL RADIAL SECTION

SCALE: 1/4" = 1'-0"

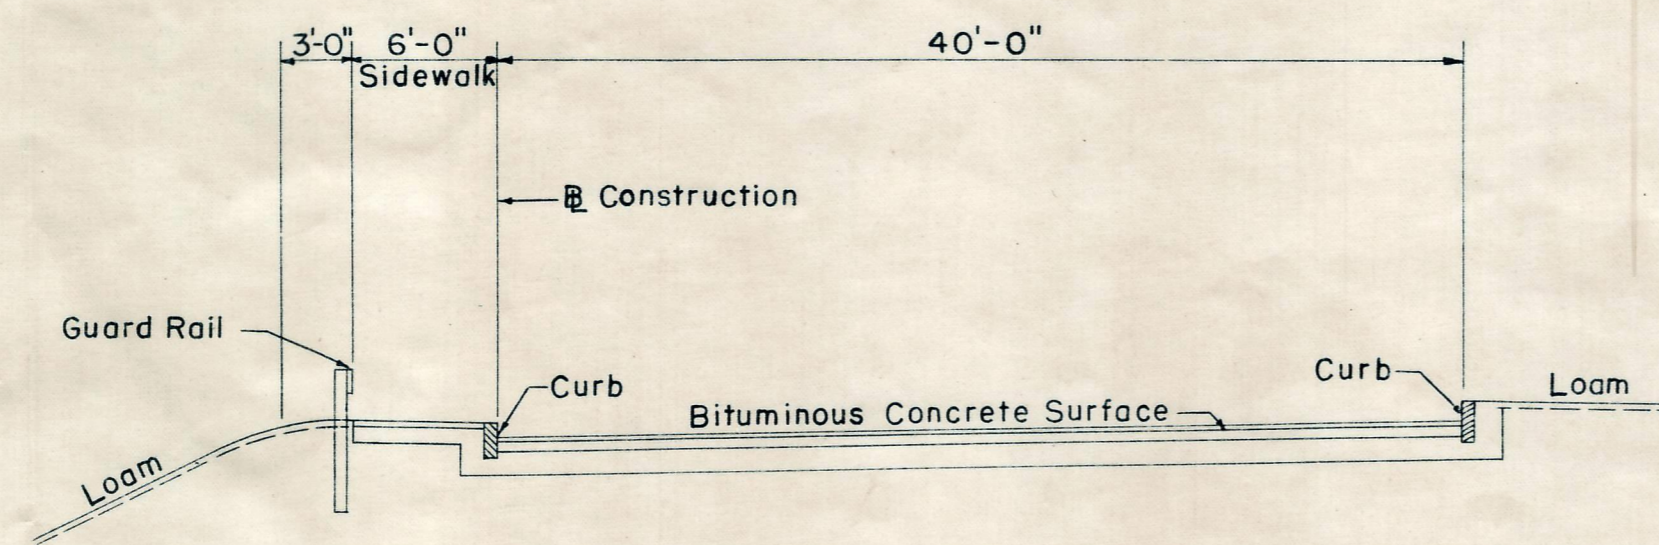


APPROACH SECTION ROADWAY "A"

SCALE: 1/8" = 1'-0"

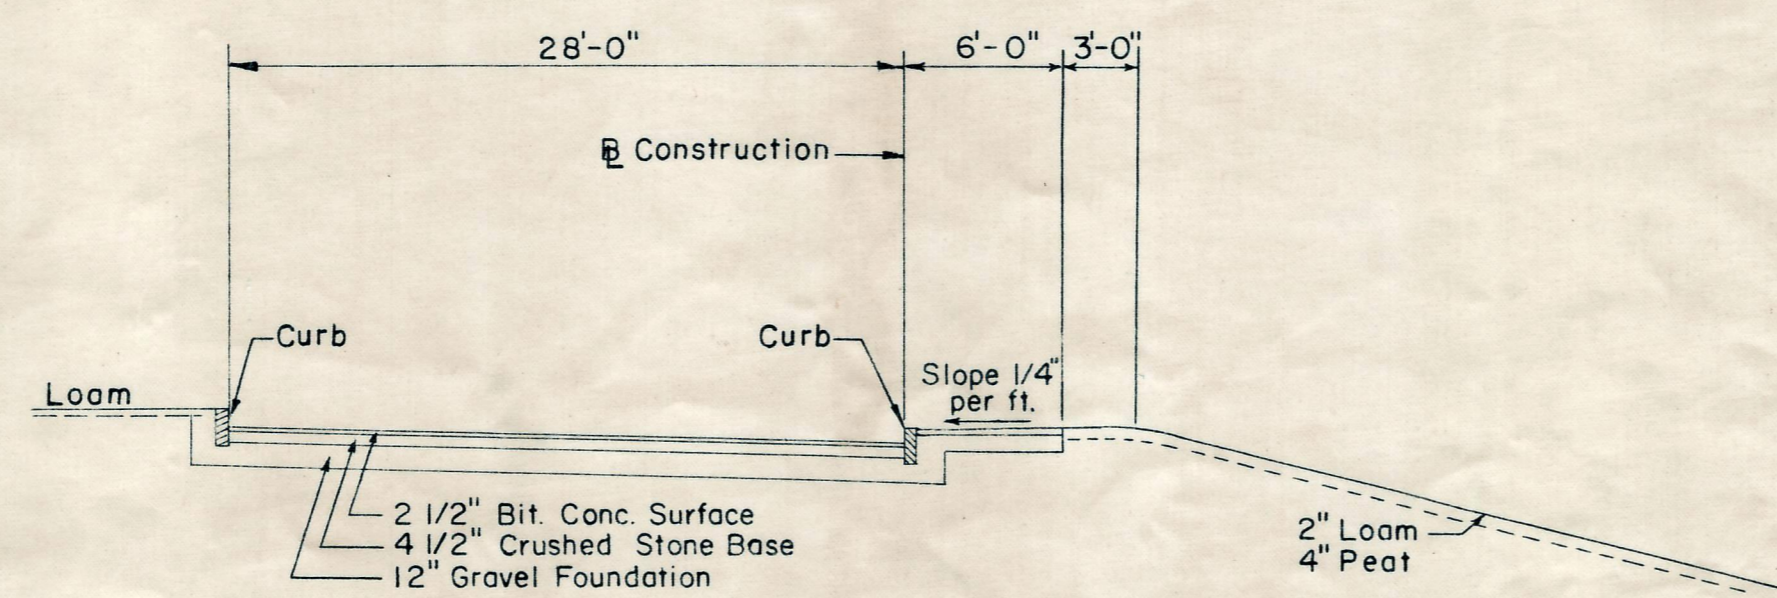

APPROACH SECTION WASHINGTON STREET

SCALE: 1/8" = 1'-0"

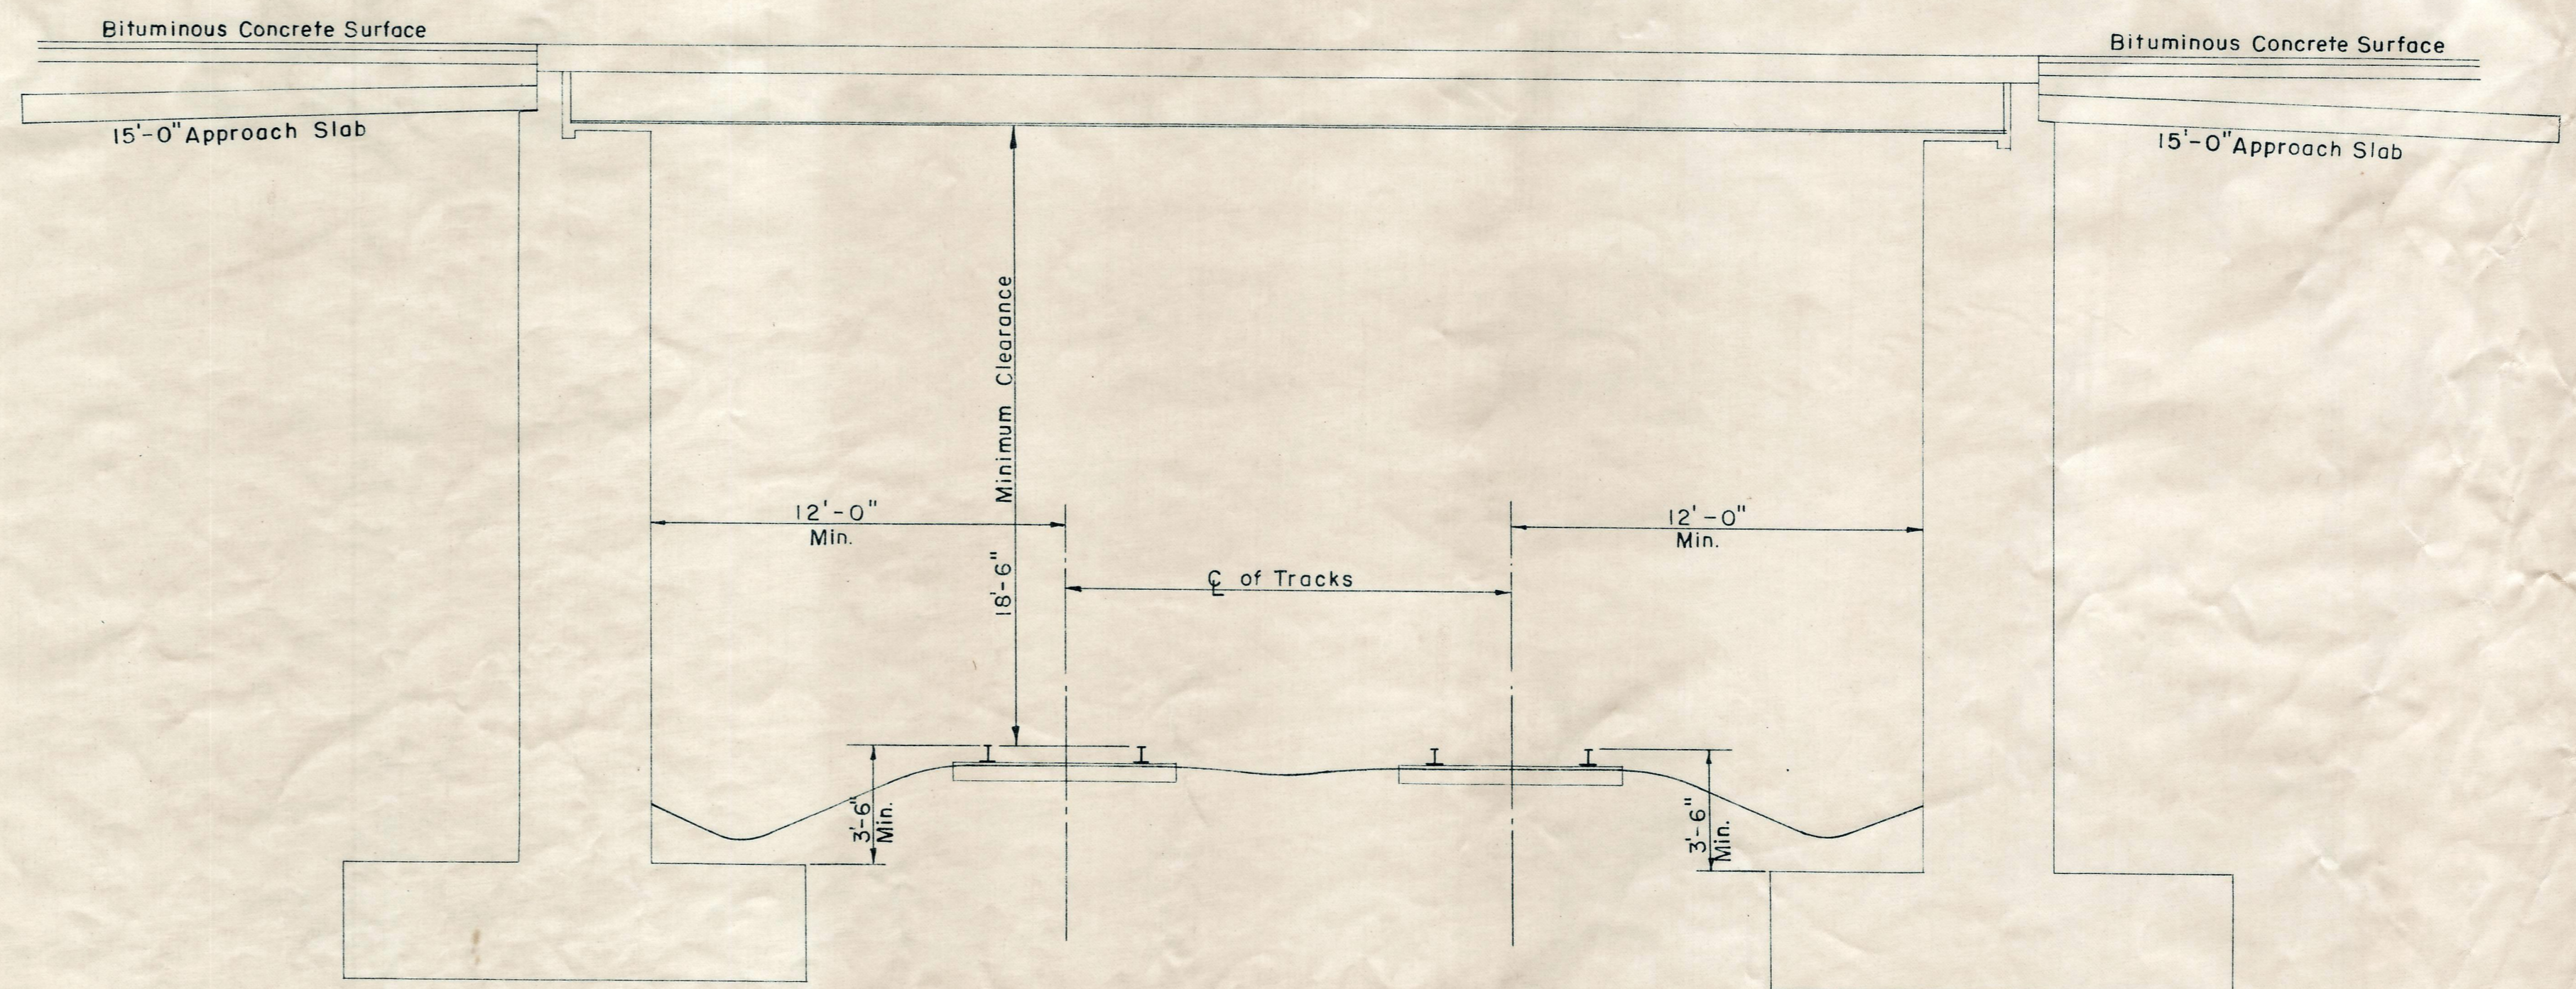

SQUARE LONGITUDINAL SECTION

SCALE: 1/4" = 1'-0"