
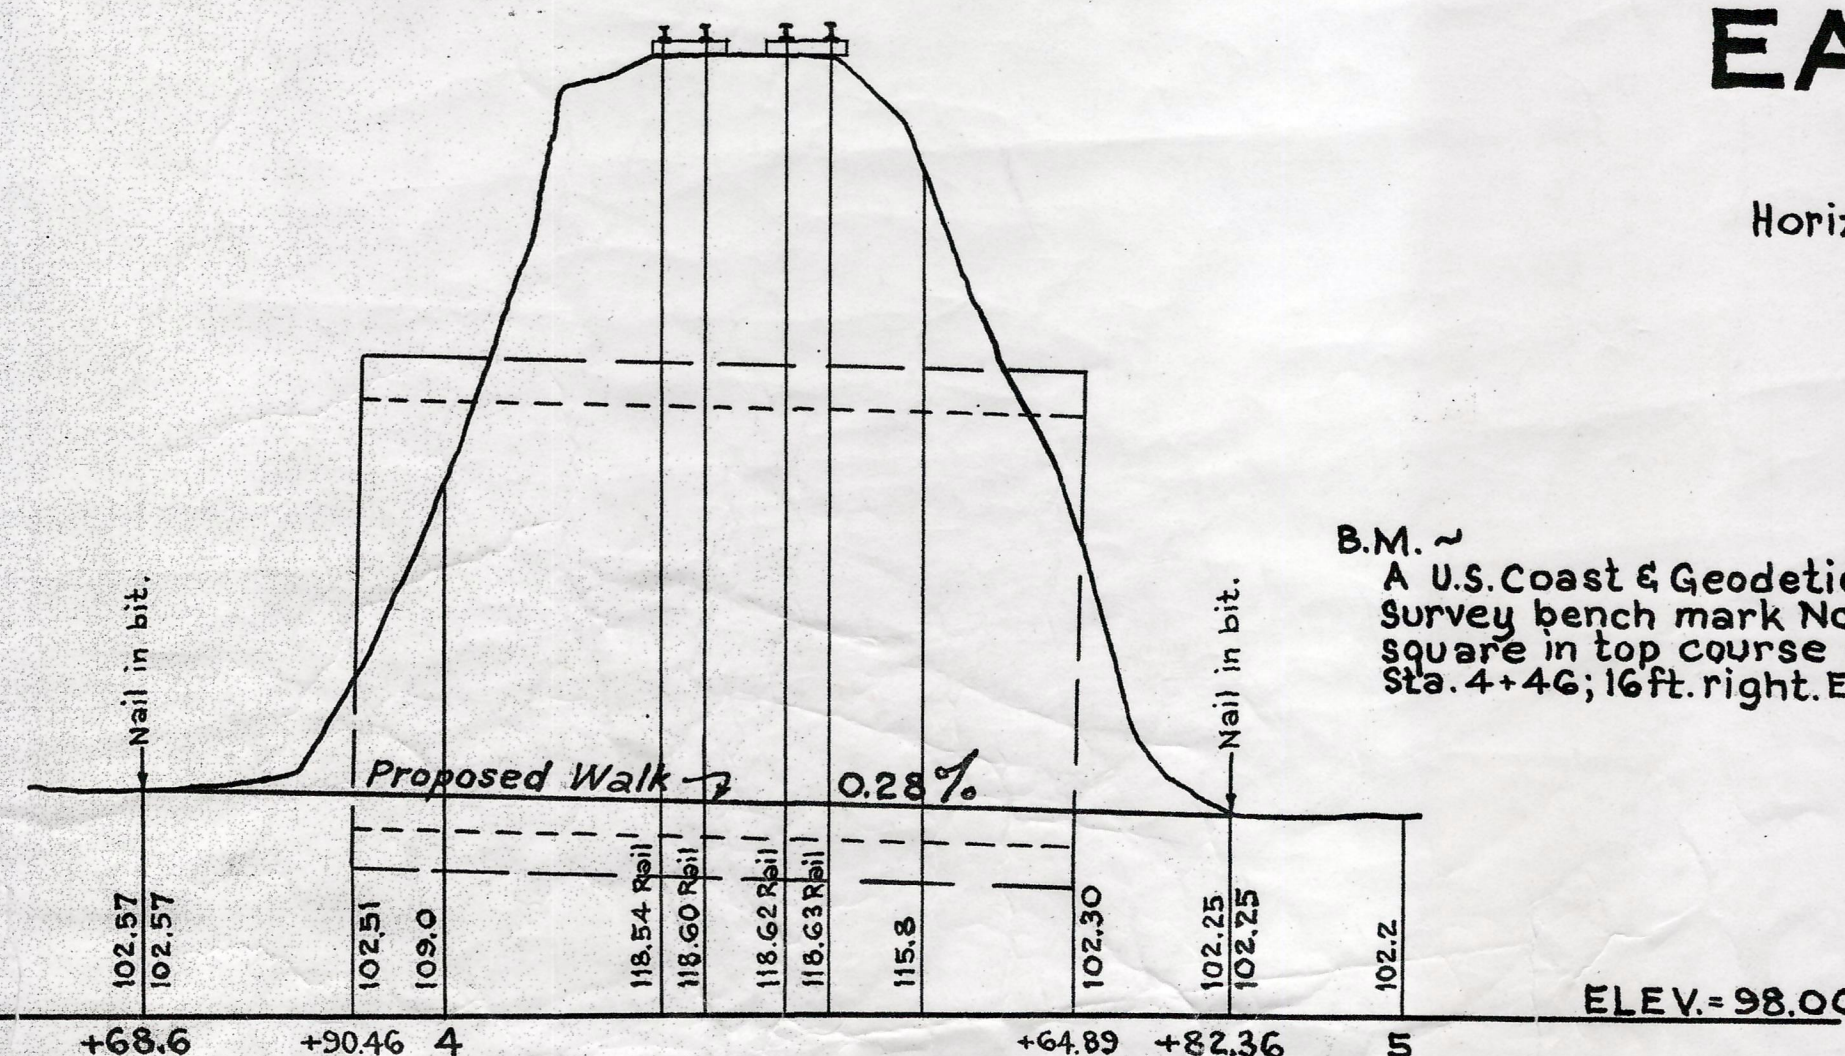


Plan and Profile
showing Alteration of Railroad Crossing
on
EAST STREET, DEDHAM

as made by the Norfolk County Commissioners
by Decision dated July 21, 1970
Horizontal Scale: 1 inch = 20 feet Vertical Scale: 1 inch = 4 feet.
Charles C. Cain, County Engineer.

James J. Collins CHAIRMAN.

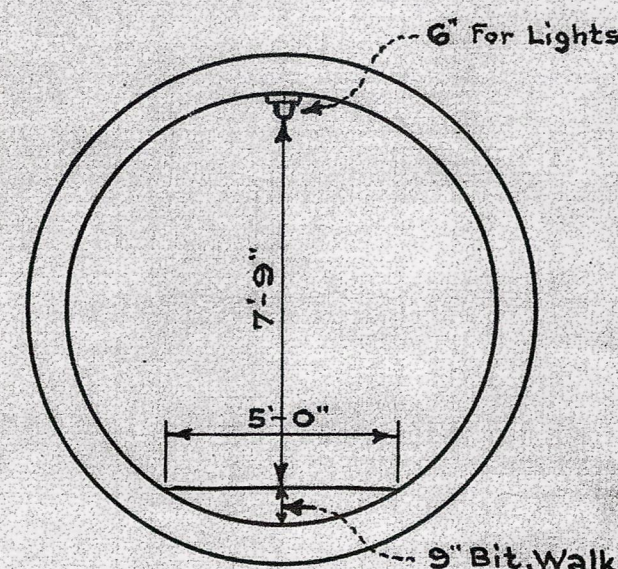

B.M. ~
A U.S. Coast & Geodetic Survey and State
survey bench mark No. V10. A chiseled
square in top course of bridge abutment.
Sta. 4+46; 16 ft. right. Elev. = 115.27

