
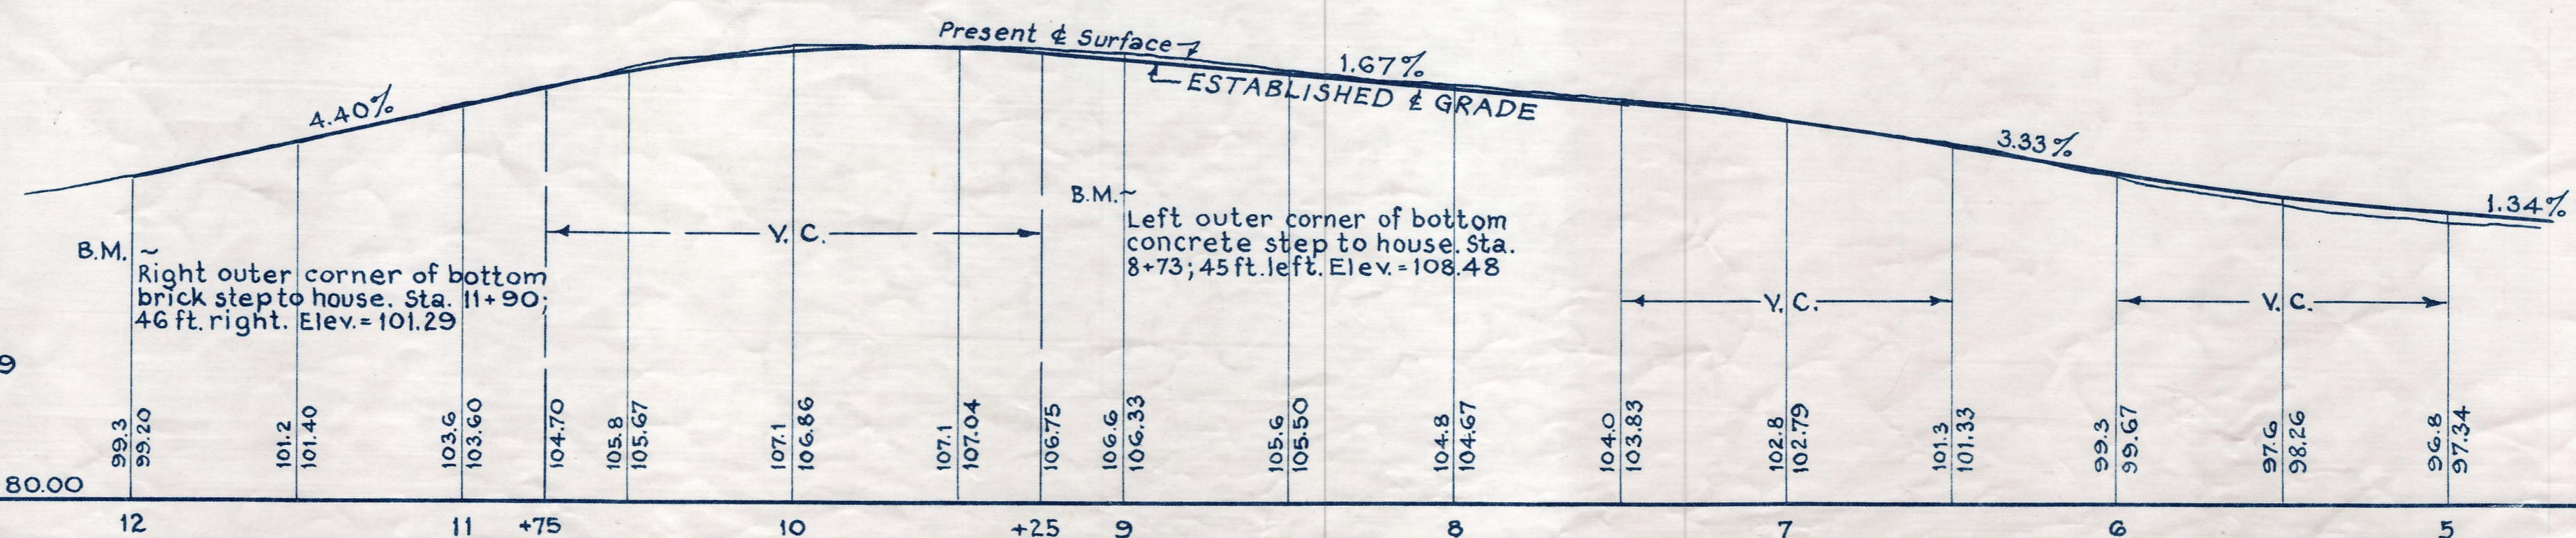
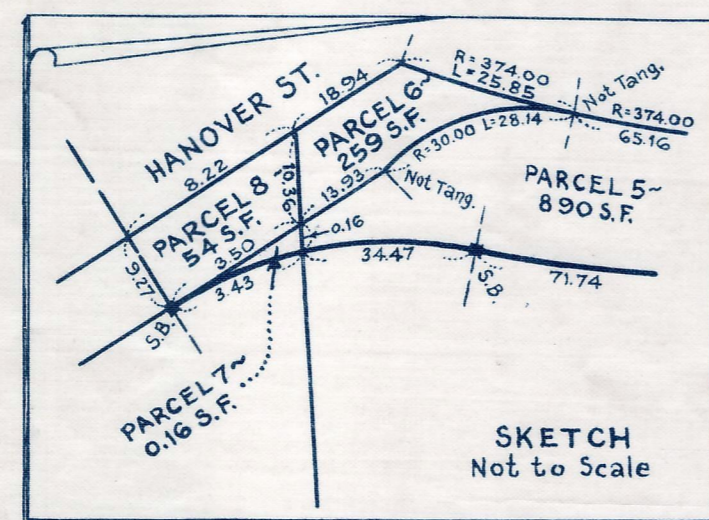


# Plan and Profile showing the Relocation and Widening of a portion of **MIDDLE STREET, WEYMOUTH**

from  
WASHINGTON STREET TO HANOVER STREET  
as made by the Norfolk County Commissioners  
by Return dated May 31, 1961.  
Horizontal Scale: 1 inch=40 feet.  
Vertical Scale: 1 inch=8 feet.

Wallace S. Carson, County Engineer.

*Russell J. Bates* CHAIRMAN.

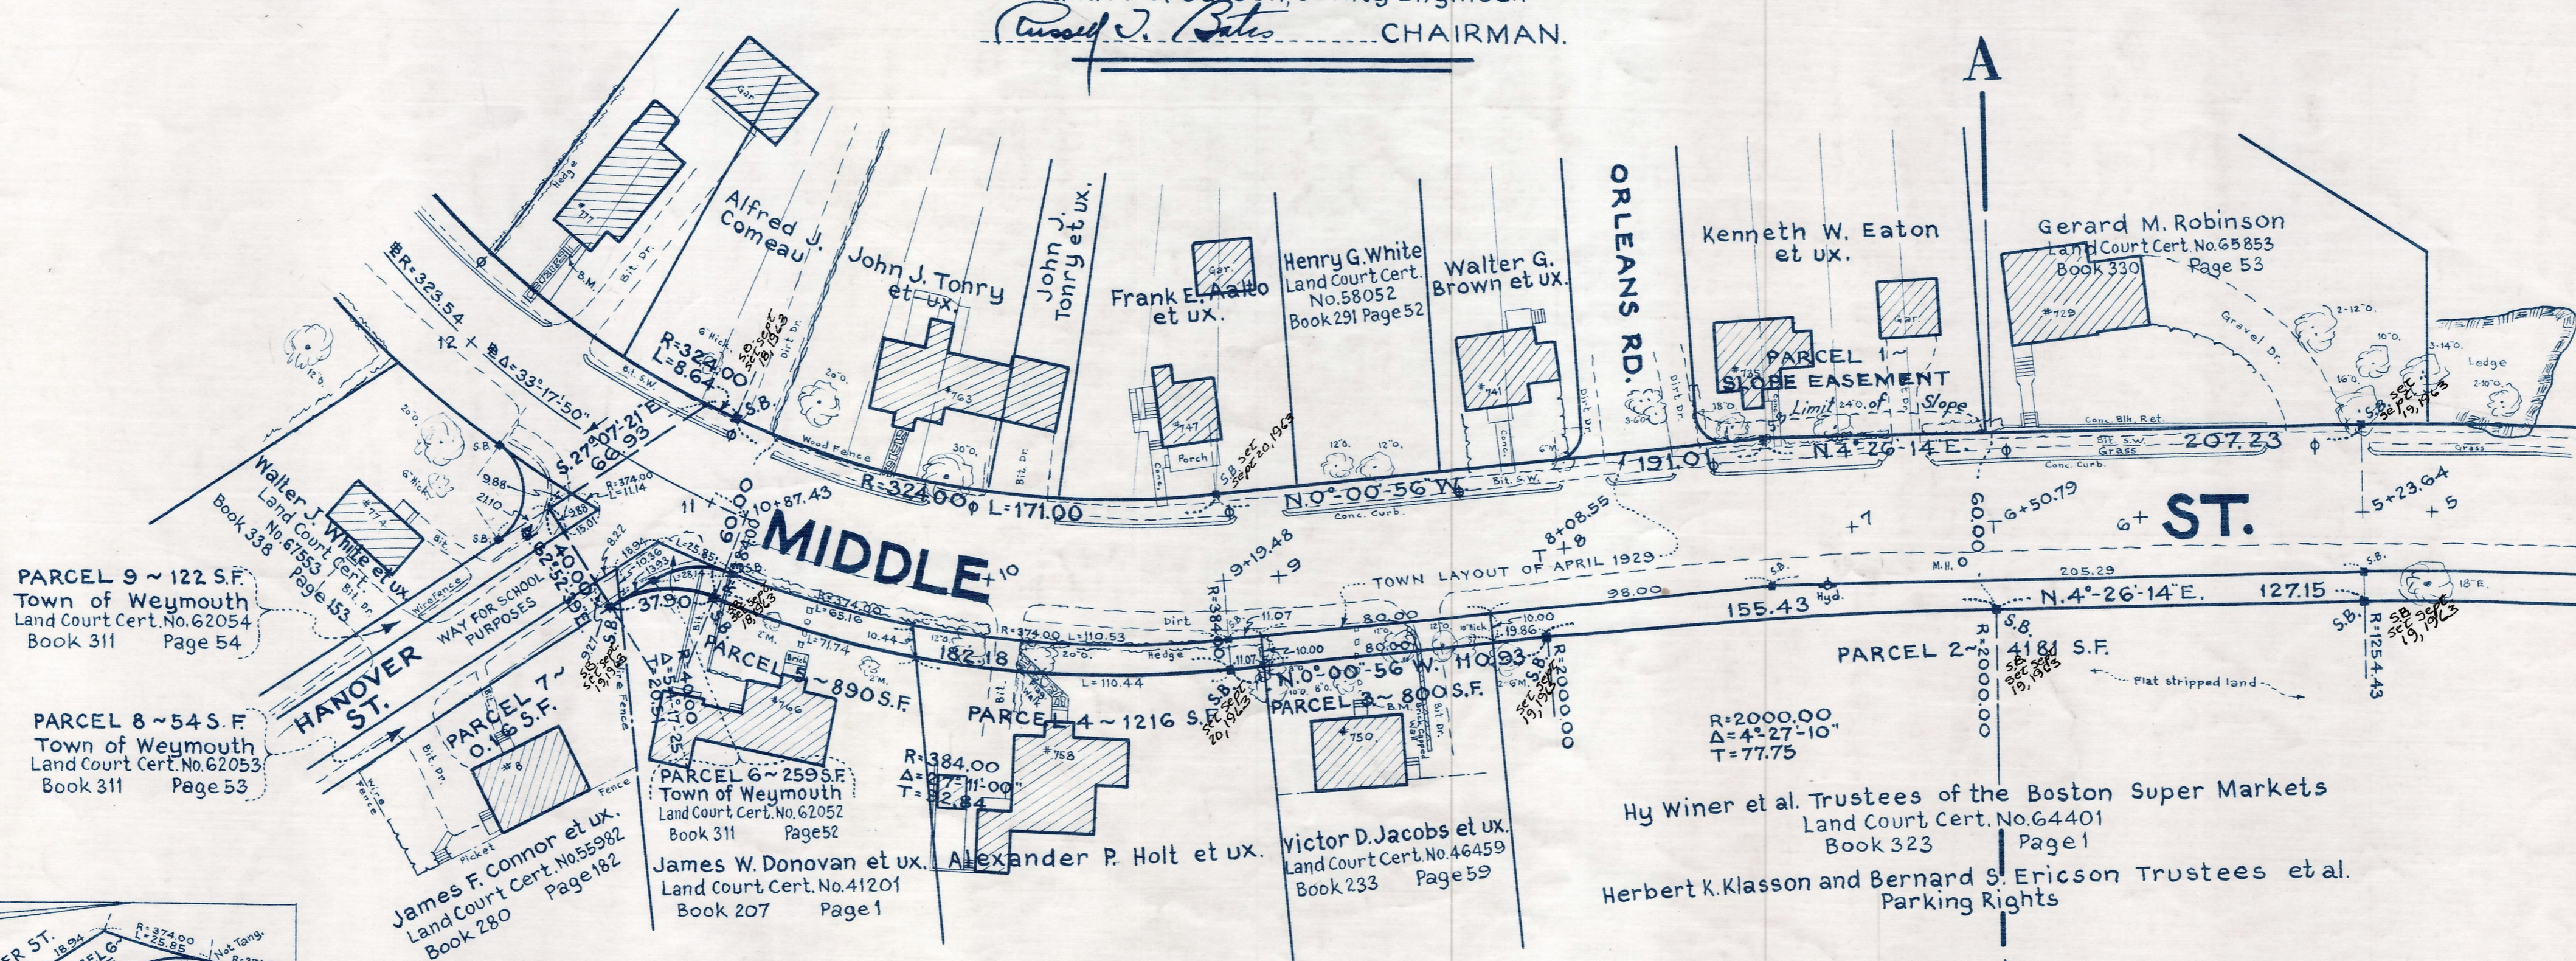

Elevations based on sea level datum of 1929

REC. IN REGISTRY BK 3903-603 6-19-61  
PL. BK. 211 NO. 667 & 668

480-1

Date of Entry June 26, 1961