


Plan of Alterations of Bridge
at crossing of
HOLLISTON STREET, MEDWAY
and
THE NEW YORK, NEW HAVEN, AND HARTFORD RAILROAD
as made by the Norfolk County Commissioners
by Decision dated February 6, 1962
Scale: 1 inch = 20 feet.
Wallace S. Carson, County Engineer.
Russell J. Bates CHAIRMAN

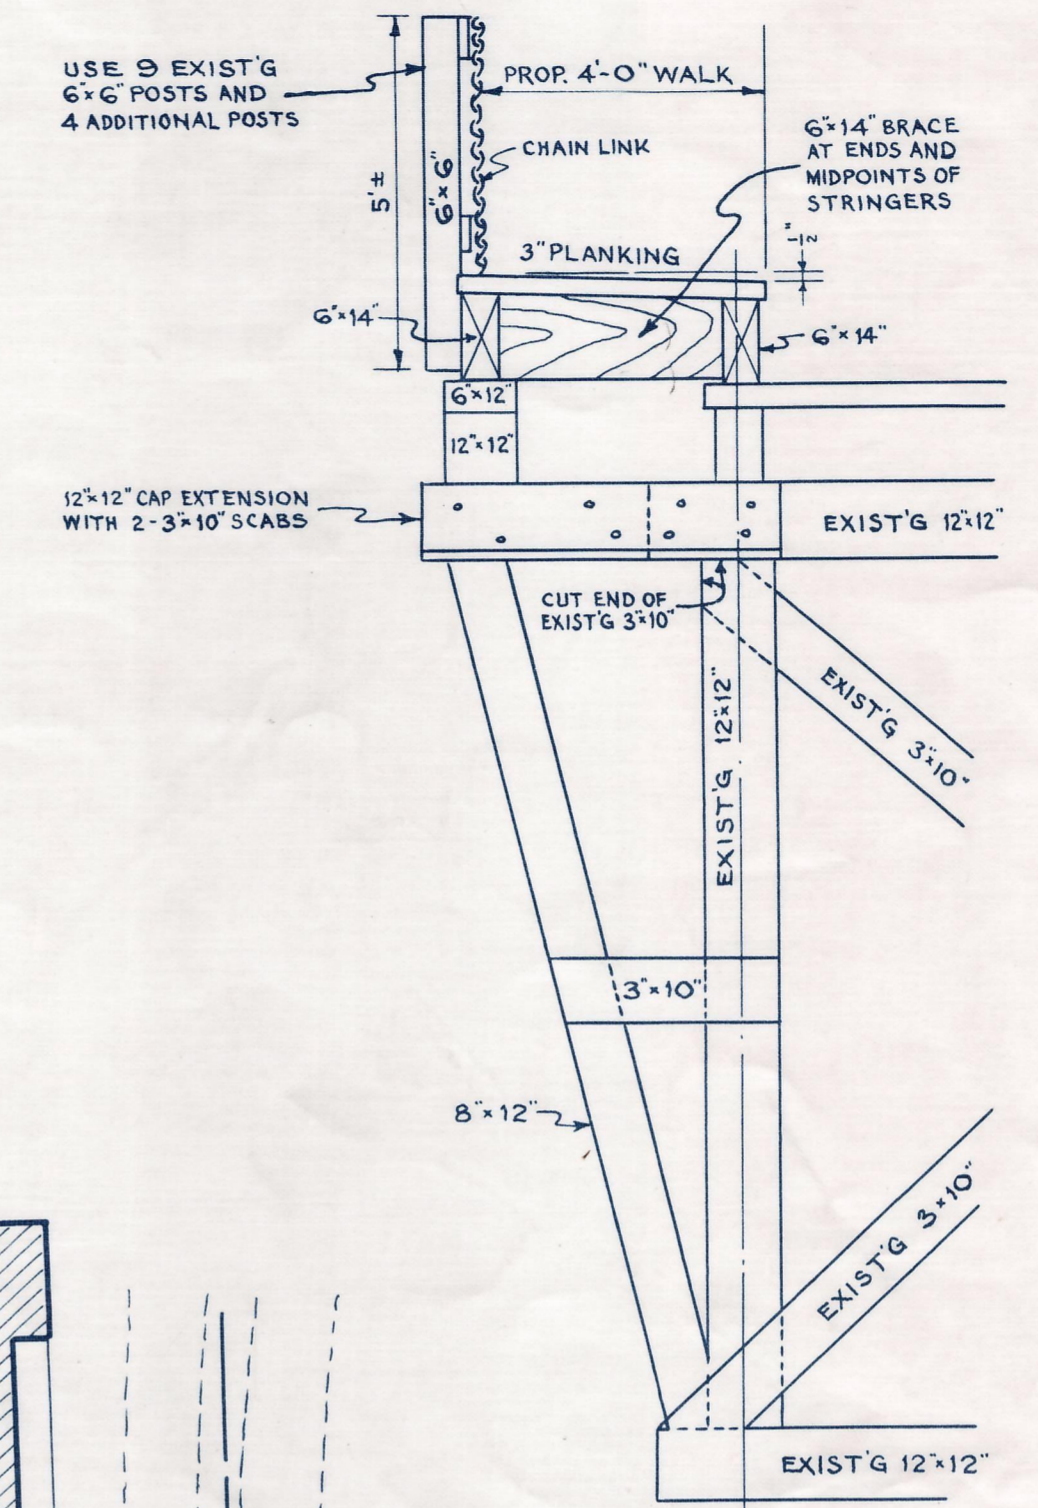

SECTION A-A
Typical Sidewalk Section at Bent
Scale: 3/8" = 1'-0"

