



CROSS SECTION
Scale $\frac{1}{8}" = 1'-0"$

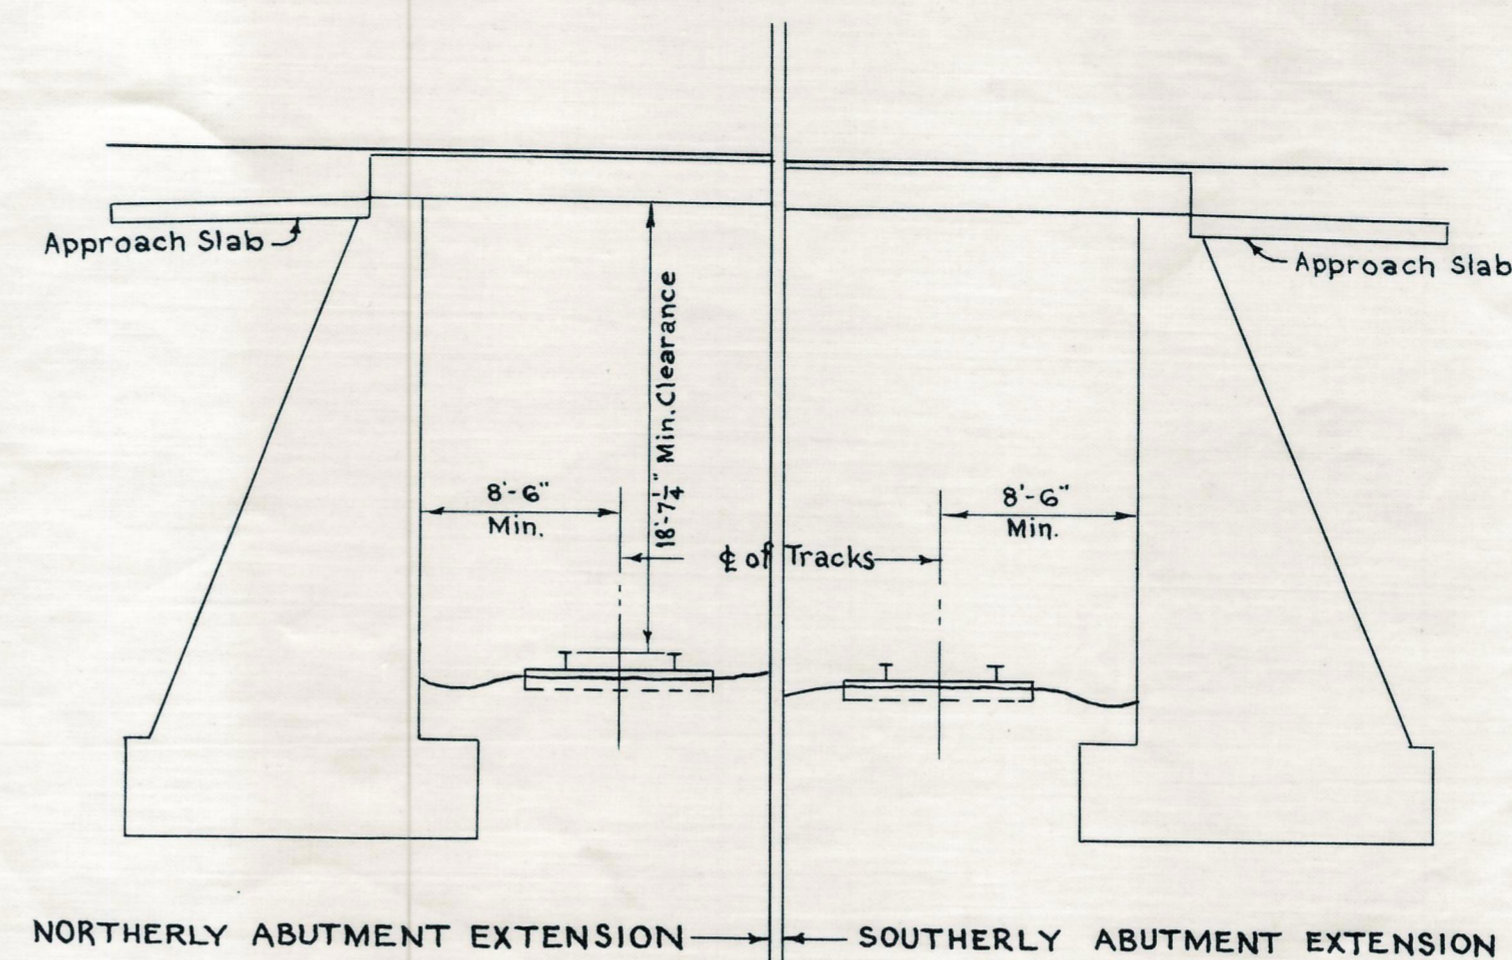

SQUARE LONGITUDINAL SECTION
Scale $\frac{1}{8}" = 1'-0"$

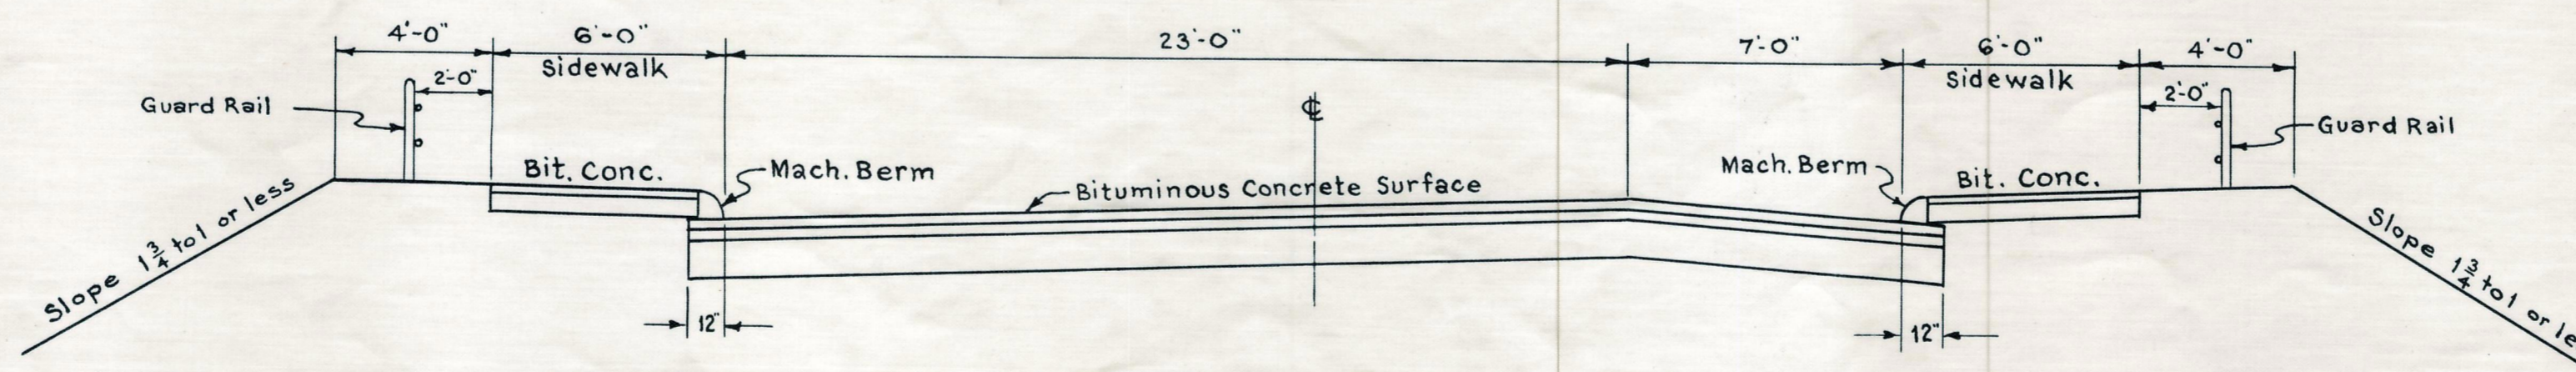

APPROACH SECTION - CEDAR STREET
Scale $\frac{1}{4}" = 1'-0"$