



D

E

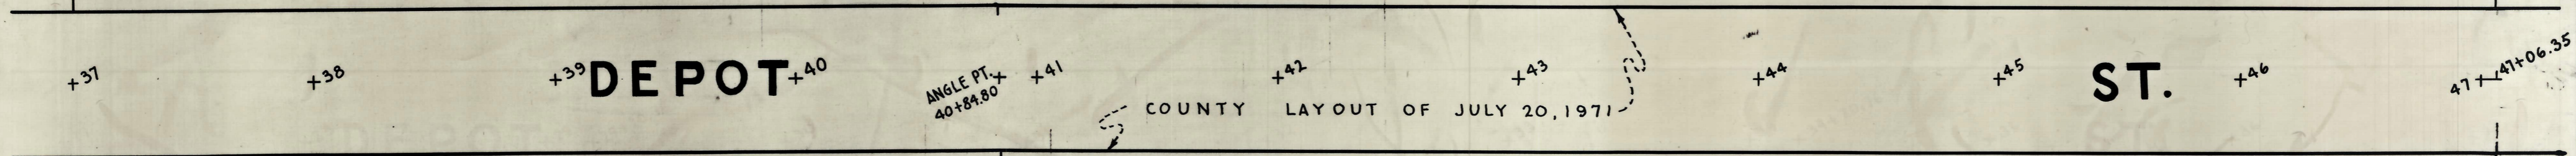

0.50%

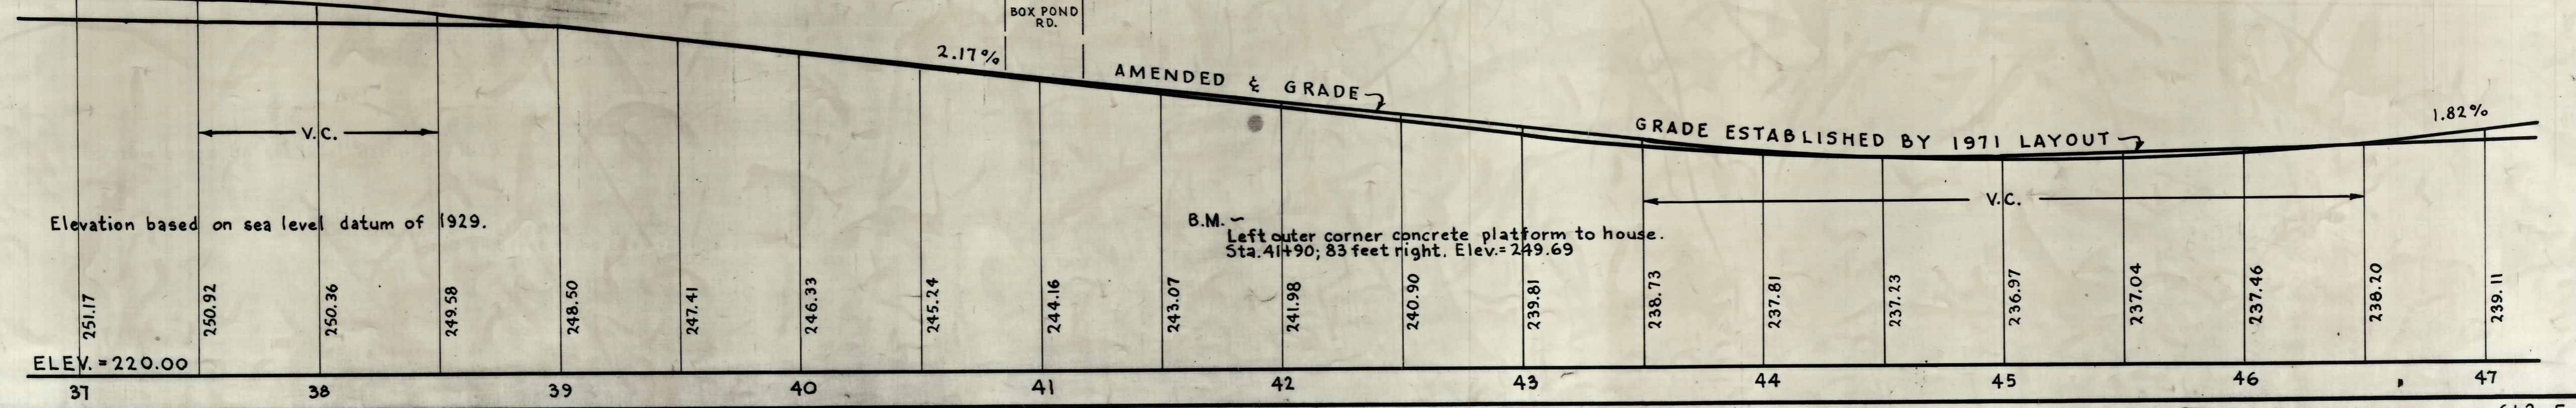

Elevation based on sea level datum of 1929.

B.M. Left outer corner concrete platform to house.
Sta. 41+90, 83 feet right. Elev. = 249.69

ELEV. = 220.00