

**ASSESSORS**  
 MAP NO 5  
 BLOCK A  
 PARCELS 22 & 23

**PLAN REFERENCE**  
 BOOK 1773 END  
 FILED AS NO 1001 OF 1927

PRECISION 37456  
 LINEAR ERROR 007  
 ANGULAR ERROR 00-00-30  
 LENGTH OF TRAVERSE 273341

**PLAN PREPARED FOR**  
 MRS ANN J BENNETT  
 46 UPHAM STREET  
 RANDOLPH, MASS 02368


**REFERENCE**  
 BOOK - 2946 PG 329  
 BOOK - 4629 PG 675

"I CERTIFY THAT THE PROPERTY LINES SHOWN ON THIS PLAN ARE THE LINES DIVIDING EXISTING OWNERSHIPS, AND THE LINES OF THE STREETS AND WAYS SHOWN ARE THOSE OF PUBLIC OR PRIVATE STREETS OR WAYS ALREADY ESTABLISHED, AND THAT NO NEW LINES FOR DIVISION OF EXISTING OWNERSHIP OR FOR NEW WAYS ARE SHOWN"

I CERTIFY THAT THIS ACTUAL SURVEY WAS MADE ON THE GROUND IN ACCORDANCE WITH THE LAND COURT INSTRUCTIONS OF 1989 ON OR BETWEEN 5-10-96 AND 10-17-96

DATE OCT 17 1996  
 ROBERT N BACKMAN PLS

DATE OCT 17 1996  
 ROBERT N BACKMAN P.L.S.

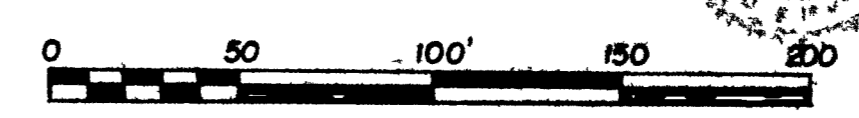

**PLAN OF LAND**  
 UPHAM STREET, RANDOLPH  
 NORFOLK COUNTY, MASS

**PROPERTY LINE PLAN**

SCALE: 1" = 50'	DATE: 10-17-96	JOB NO: 1996
CALC: GER	DRAWN: G.K.H.	CHECKED: R.N.B.
YUNITS ENGINEERING CO. INC. CONSULTING ENGINEERS 110 TECHNICAL PARK DRIVE HOLBROOK, MASS 02343 767-1400 FAX-767-5873		DWG. NO. 1

ALL DISTANCES MEASURED BY EDM EXCEPT AS NOTED

**DETAIL**  
 1" = 20'