

ABBREVIATIONS

AB	ASPHALT BERM
BD	BOUND
BIT	BITUMINOUS
	BASELINE
BLDG	BUILDING
BM	BENCHMARK
BR	BRIDGE
BRK	BRICK
BWL	BROKEN WHITE LINE
BYL	BROKEN YELLOW LINE
CAB	CABINET
CB	CATCH BASIN
CC	CEMENT CONCRETE
CCB	CAPE COD BERM
CEN	CENTER
CI	CURB INLET
CIP	CAST IRON PIPE
	CENTER LINE
CLF	CHAIN LINK FENCE
CMH	CABLE MANHOLE
CMP	CORRUGATED METAL PIPE
CO	COUNTY
CO BD	COUNTY BOUND
CON	CONIFEROUS
CONC	CONCRETE
CPP	CORRUGATED PLASTIC PIPE
CSP	CORRUGATED STEEL PIPE
CULV	CULVERT
CW	CROSSWALK
DBWL	DOUBLE WHITE LINE
DBYL	DOUBLE YELLOW LINE
DEC	DECIDUOUS
DH	DRILL HOLE
DI	DROP INLET
DIA	DIAMETER
DIP	DUCTILE IRON PIPE
DMH	DRAIN MANHOLE
DSK	DISK
DWL	DOTTED WHITE LINE
DYL	DOTTED YELLOW LINE
EB	EASTBOUND
EL	ELEVATION
EMH	ELECTRIC MANHOLE
EP	EDGE OF PAVEMENT
EPLP	ESCUTCHEON PIN IN LEAD PLUG
ETW	EDGE OF TRAVELED WAY
EX	EXISTING
FF	FINISH FLOOR
FGS	FLAGSTONE
FL	FLOWLINE
FLDSTN	FIELDSTONE
GAR	GARAGE
GC	GRANITE CURB
GIP	GALVANIZED IRON PIPE

GMH	GAS MANHOLE
GRAN	GRANITE
GRAV	GRAVEL
GRD	GUARD
GRL	GUARDRAIL
HDW	HEADWALL
HYD	HYDRANT
INV	INVERT
IP	IRON PIPE
JB	JERSEY BARRIER
L	LENGTH OF CURVE
LB	LEACHING BASIN
LC	LAND COURT
LCB	LAND COURT BOUND
LCD	LAND COURT DISK
LO	LAYOUT
LP	LIGHT POLE
LPD	LIGHT POLE DOUBLE LIGHT
LSA	LANDSCAPED AREA
MAG	MAG NAIL
MBE	MIDDLE BACK EDGE
MED	MEDIAN
MH	MANHOLE
MP	MILE POST
MTL	METAL
N/F	NOW OR FORMERLY
NB	NORTHBOUND
OH	OVERHANG
OHW	OVERHEAD WIRE
PC	POINT OF CURVATURE
PCC	POINT OF COMPOUND CURVATURE
PED	PEDESTRIAN
PI	POINT OF INTERSECTION
PK	PK NAIL
	PROPERTY LINE
PP	PRICK PUNCH
PRC	POINT OF REVERSE CURVATURE
PT	POINT OF TANGENCY
PVC	POLYVINYL CHLORIDE PIPE
PVMT	PAVEMENT
PWW	PAVED WATERWAY
PZ	PIEZOMETER
R	RADIUS OF CURVATURE
RB	REBAR
RC	REINFORCED CONCRETE
RCP	REINFORCED CONCRETE PIPE
RET	RETAINING
ROW	RIGHT OF WAY
RR	RAILROAD
RRS	RAILROAD SPIKE
S BD	SOUTHBOUND
SB	STONE BOUND
SD	SUBDRAIN
SGE	SLOPED GRANITE EDGING


SHLD	SHOULDER
SHLO	STATE HIGHWAY LAYOUT
SK	SKEW
SL	STOP LINE
SMH	SEWER MANHOLE
SPK	SPIKE
STA	STATION
STN	STONE
SW	SIDEWALK
SWL	SOLID WHITE LINE
SYL	SOLID YELLOW LINE
T	TANGENT DISTANCE
TAN	TANGENT
TEMP	TEMPORARY
TMH	TELEPHONE MANHOLE
TR	TOP OF RAIL
TSC	TRAFFIC SIGNAL CONDUIT
TYP	TYPICAL
VAR	VARIABLE
VCP	VITRIFIED CLAY PIPE
VGC	VERTICAL GRANITE CURB
VL	VAULT
WB	WESTBOUND
WCR	WHEELCHAIR RAMP
WD	WOOD
SBDH	STONE BOUND W/ DRILL HOLE
MDHL	DRILL HOLE
MREB	REBAR
MIPE	IRON PIPE
WIP	WROUGHT IRON PIPE
MMON	MONUMENT
B.C.R.W.	BOTTOM CONC RET WALL
T.C.R.W.	TOP CONC RET WALL

● BF#	BANK FLAG
● BHL#	BORE HOLE
⊙	BUSH
⊕ BM#	BENCHMARK
□	BOUND (CONC, STONE, LAND COURT, ETC.)
⊙	CABLE MANHOLE
□ CB	CATCH BASIN - SQUARE
□ CB	CATCH BASIN - D-FRAME
○ CB	CATCH BASIN - ROUND
⊙ DSK	DISK (CA/T, USC&GS, LAND COURT, ETC.)
● DH	DRILL HOLE
⊙	DRAIN MANHOLE
□ EHH	ELECTRIC HANDHOLE
⊙ EM	ELECTRIC MANHOLE
⊙ EM	ELECTRIC METER
⊙ EPLP	ESCUTCHEON PIN IN LEAD PLUG
⊙ FB	FLASHING BEACON
△ FES	FLARED END SECTION
⊙ FP	FLAG POLE
○ GF	GAS FILL
○ GG	GAS GATE
⊙ GM	GAS METER
⊙ GP	GAS PUMP
⊙	GAS MANHOLE
○ GPL	GUY POLE
⊙	HANDICAP SYMBOL
←	GUY WIRE ANCHOR
○ HTP	HIGH TENSION POWER POLE
⊙	FIRE HYDRANT
○ IP	IRON PIPE
⊙	LIGHT POLE
⊙	LIGHT POLE DOUBLE LIGHT

LEGEND

○ MAG	MAG NAIL
□ MB	MAIL BOX
■ MHB	MASSACHUSETTS HIGHWAY BOUND
⊕ MW	MONITORING WELL
○ OIL	OIL FILL
⊙	OTHER MANHOLE
□ PB	PULL BOX
⊙ PED	PEDESTRIAN SIGNAL
△	PHOTO CONTROL - H & V
○	PHOTO CONTROL - V ONLY
○ PK	PK NAIL
○ PM	PARKING METER
○ POST	CIRCULAR POST
□ POST	SQUARE POST
○ RB	REBAR/IRON PIN
○ RRS	RAILROAD SPIKE
⊙ RRS	RAILROAD SIGNAL
⊙ RRSW	RAILROAD SWITCH
⊙ SN	STAKE AND NAIL
○ SP	STAND PIPE
⊙	SEWER MANHOLE
⊙	STEAM MANHOLE
○	STUMP
■ TB	TOWN LINE BOUND (CORNER)
⊙ TCB	TRAFFIC SIGNAL CONTROL CABINET
⊙	TELEPHONE MANHOLE
⊙ TFMR	TRANSFORMER
□ TLR	TOWN LINE ROAD STONE
⊙ TPIT#	TEST PIT
○ TPL	TROLLEY POLE
△	TRAVERSE POINT
● 22" M	TREE

⊙ TS	TRAFFIC SIGNAL
○ TS	TRAFFIC SIGNAL MAST ARM/SPAN WIRE POLE
○	SIGN
○	SIGN - DOUBLE POST
⊙ UFB#	UTILITY POLE W/ FIRE PULL BOX
⊙ ULT#	UTILITY POLE W/ LIGHT
⊙ UPDL#	UTILITY POLE W/ DOUBLE LIGHT
○ UPL#	UTILITY POLE
○ VP	VENT PIPE
⊙	WATER MANHOLE
○ WG	WATER GATE
⊙ WM	WATER METER
○ WSO	WATER SHUTOFF
⊙ WELL	WELL (POTABLE)
⊙ WF#	WETLAND FLAG
	OVERHEAD WIRE
	DRAIN LINE
	GAS LINE
	SEWER LINE
	WATER LINE
N.P.	NO PARKING
D.N.E.	DO NOT ENTER
L.D.G.	LOCKING DRIVEWAY GATE
N.O.A.	NO OUTSIDE ALCOHOL
B.C.A.P.	BIT. CONC. ASPHALT PAVEMENT

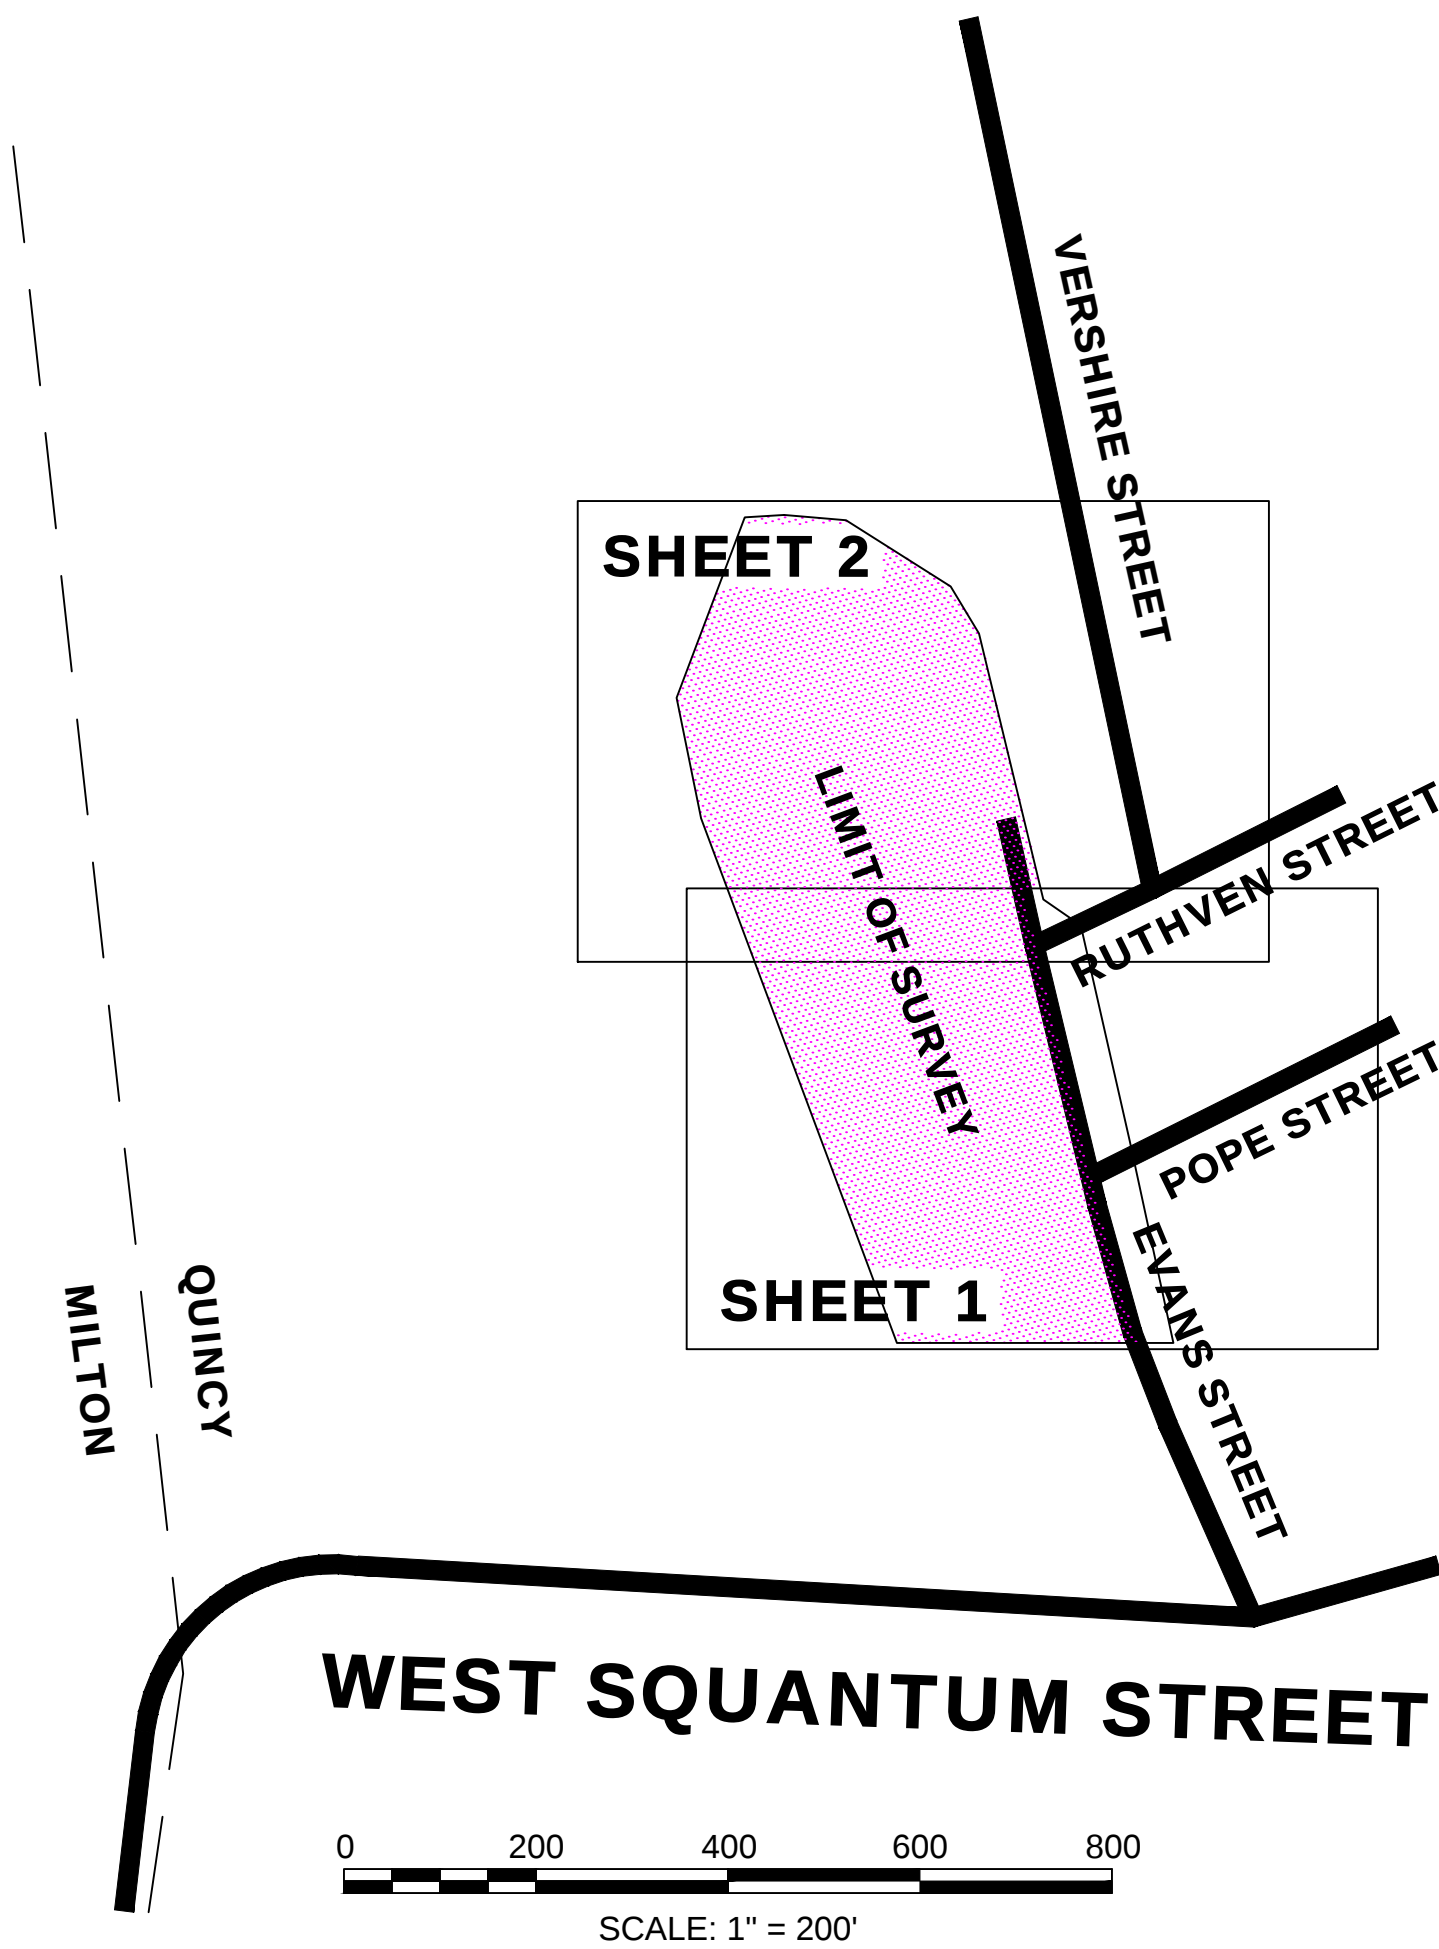

TOPOGRAPHIC EXISTING CONDITIONS PLAN
OF THE
PRESIDENTS GOLF COURSE
AND
WOLLASTON RECREATIONAL FACILITY
TENNIS COURTS
357 WEST SQUANTUM STREET
QUINCY, MA

SEPTEMBER 17, 2024

PREPARED FOR:
COUNTY OF NORFOLK

PREPARED BY:
NORFOLK COUNTY ENGINEERING DEPARTMENT
649 HIGH STREET, DEDHAM, MA 02026
(781)461-6128

