


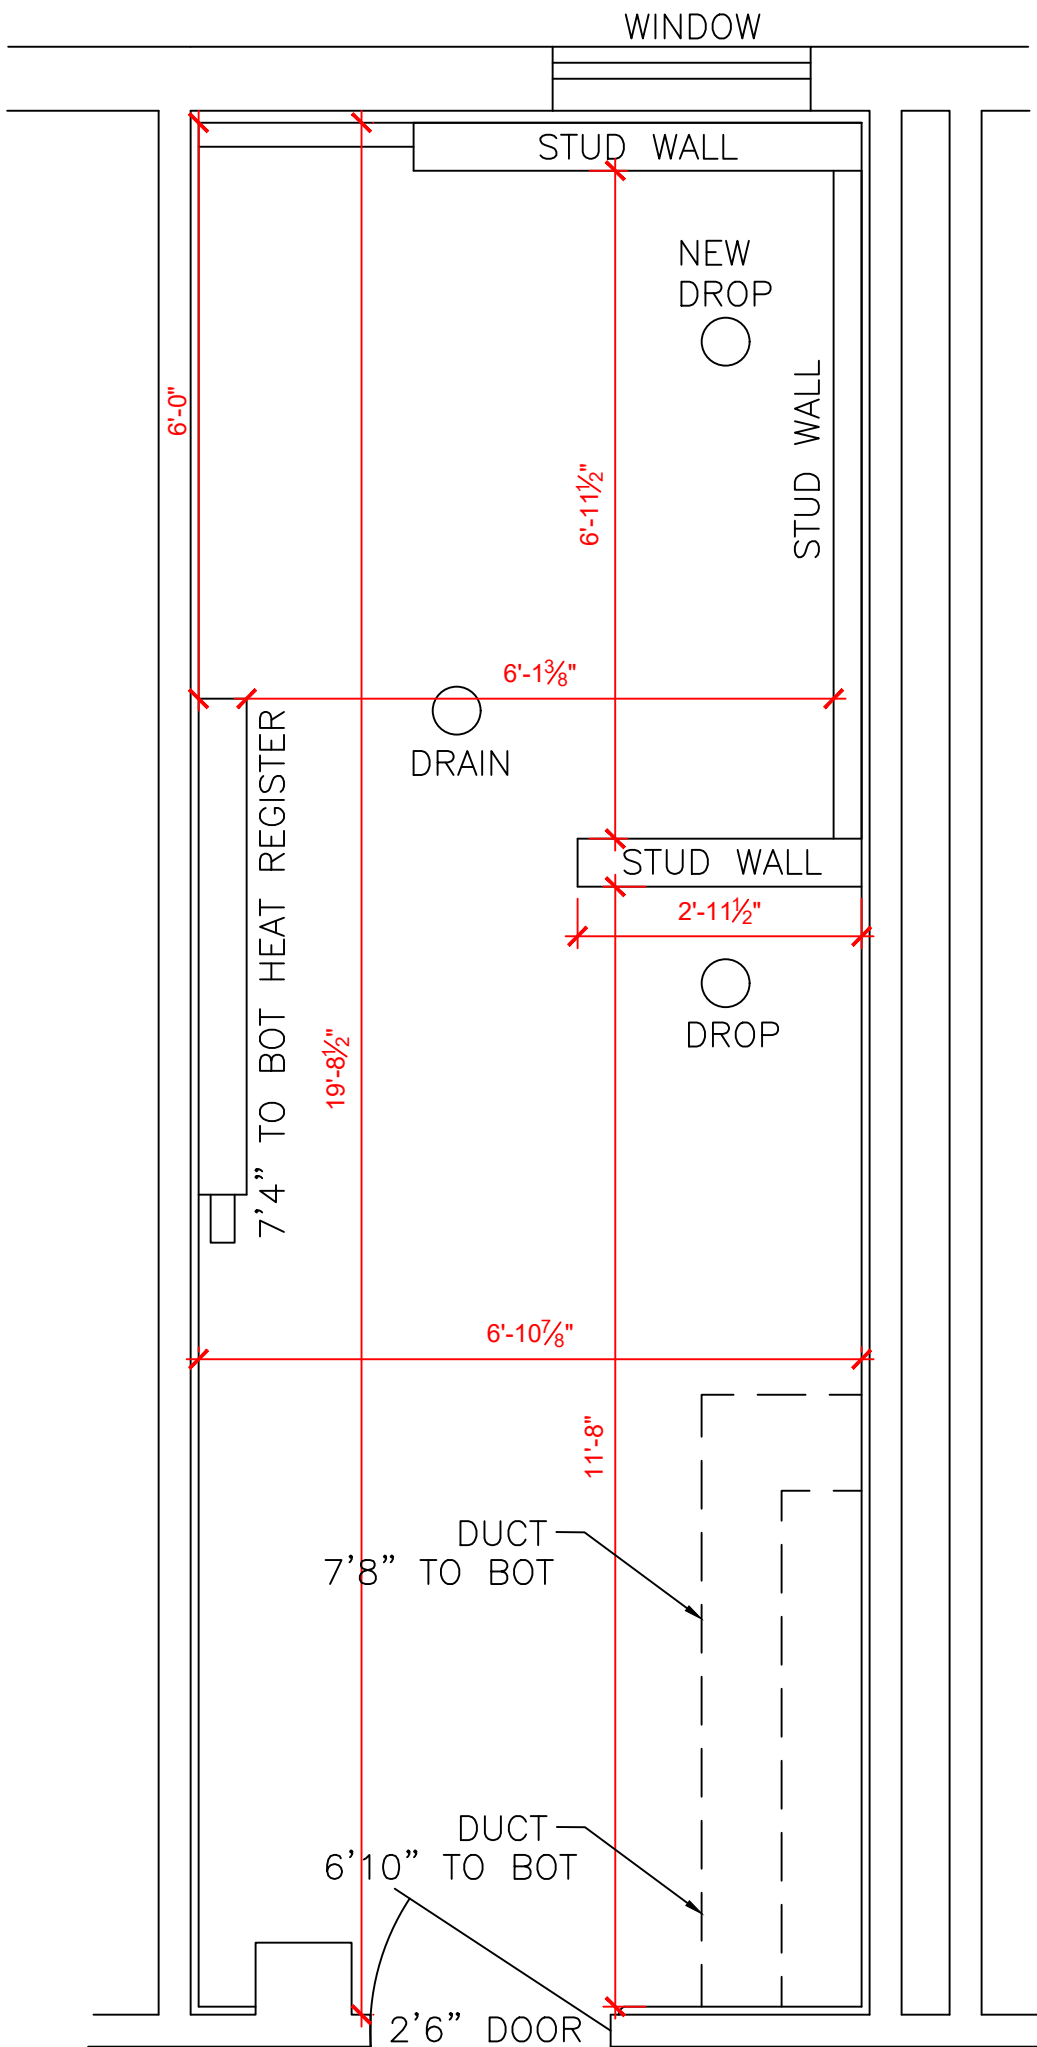

EXISTING
BASEMENT
WOMENS ROOM
SKETCH
WRENTHAM DISTRICT COURT
1/2"=1 FT.
10-09-2025