


THE MAIN STREET
BELLINGHAM
MAY 1958

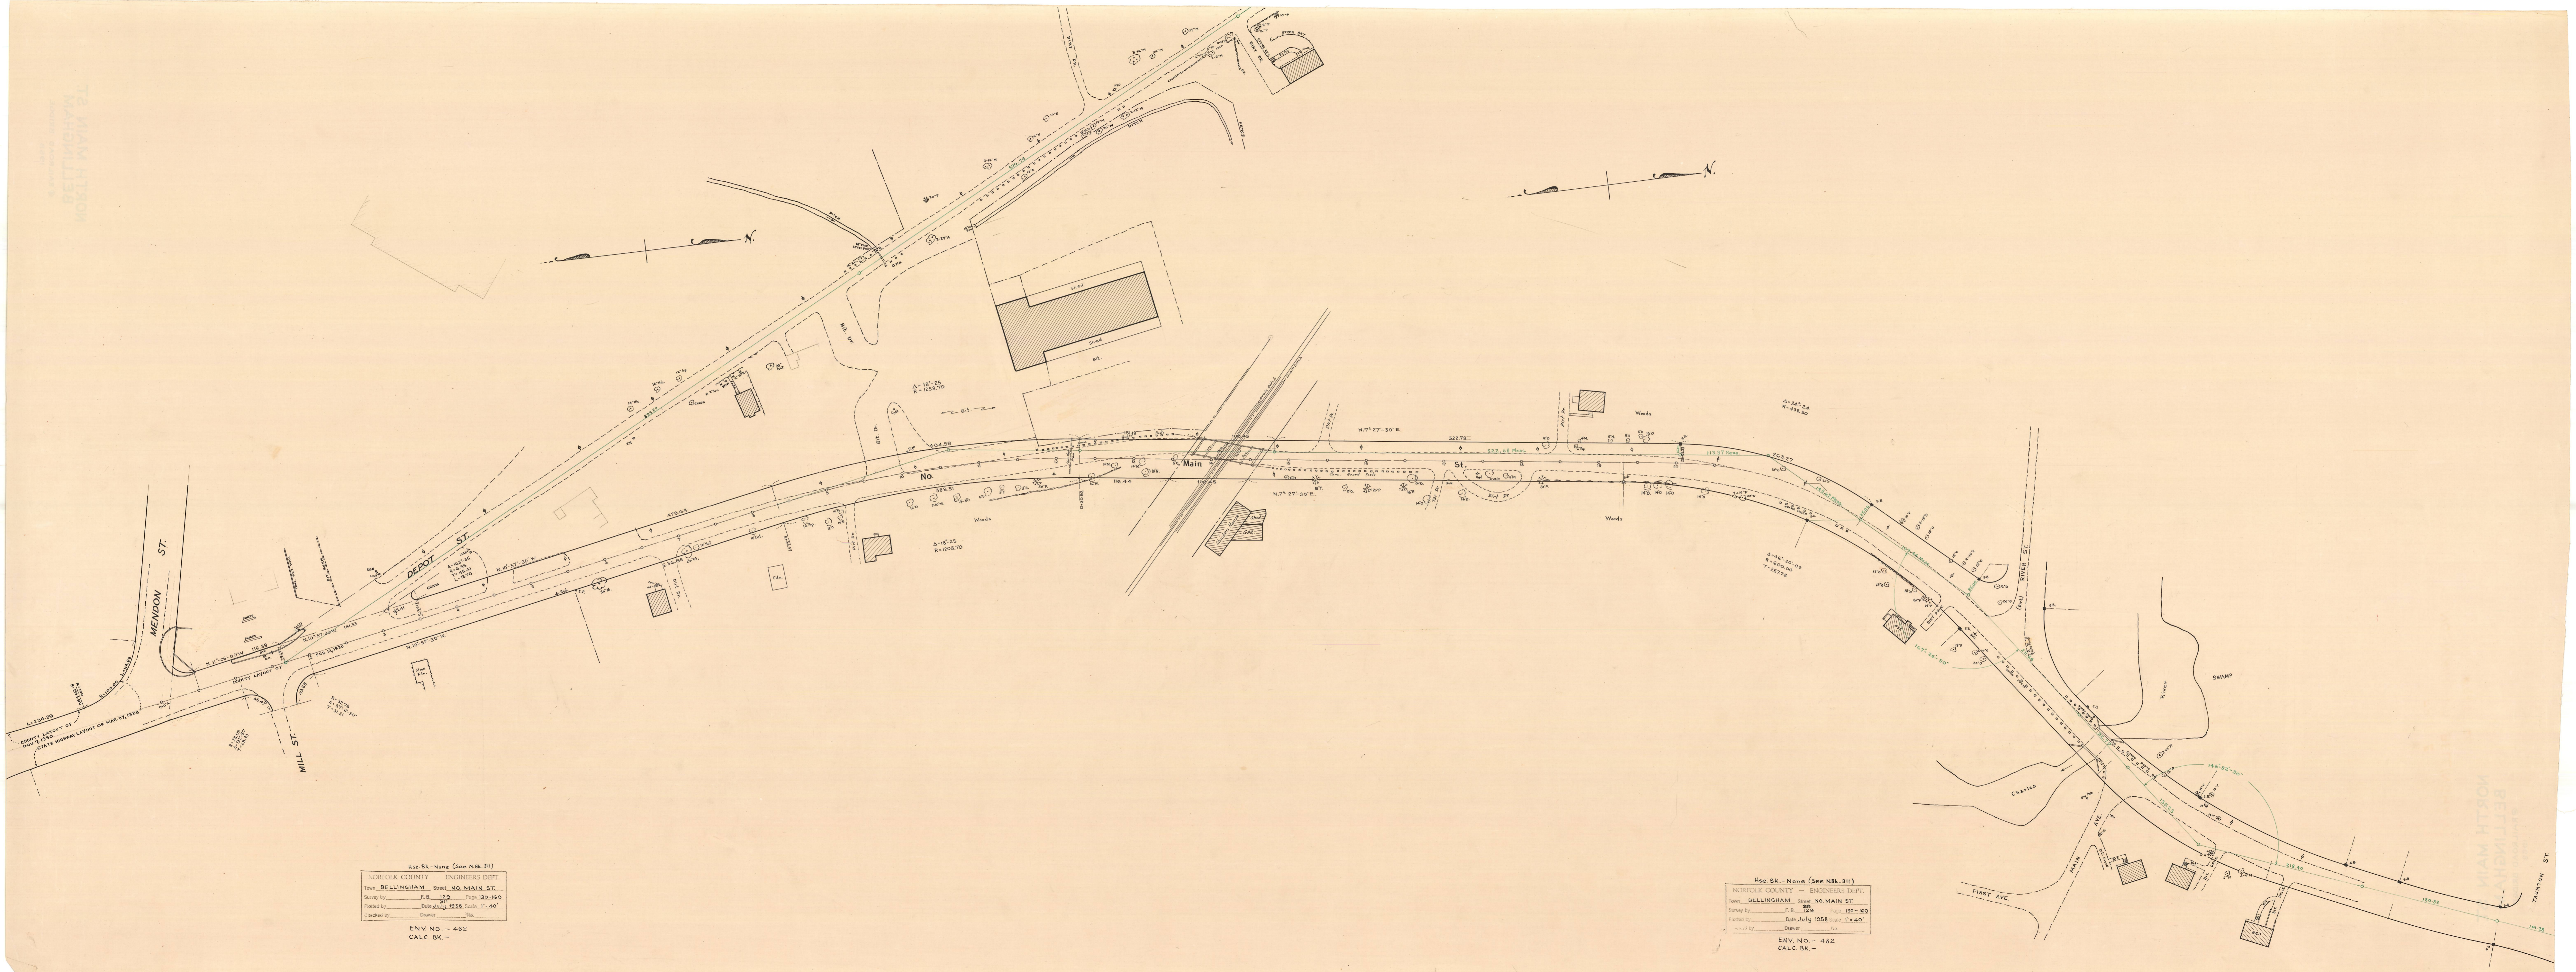

Hse. Bk. - None (See N.Bk. 311)
NORFOLK COUNTY - ENGINEERS DEPT.
Town BELLINGHAM Street NO. MAIN ST.
Survey by F. B. 129 Page 130-160
Plotted by Date July 1958 Scale 1" = 40'
Checked by

ENV. NO. - 482
CALC. BK. -

Hse. Bk. - None (See N.Bk. 311)
NORFOLK COUNTY - ENGINEERS DEPT.
Town BELLINGHAM Street NO. MAIN ST.
Survey by F. B. 129 Page 130-160
Plotted by Date July 1958 Scale 1" = 40'
Checked by

ENV. NO. - 482
CALC. BK. -

NORTH MAIN
BELLINGHAM
MAY 1958