
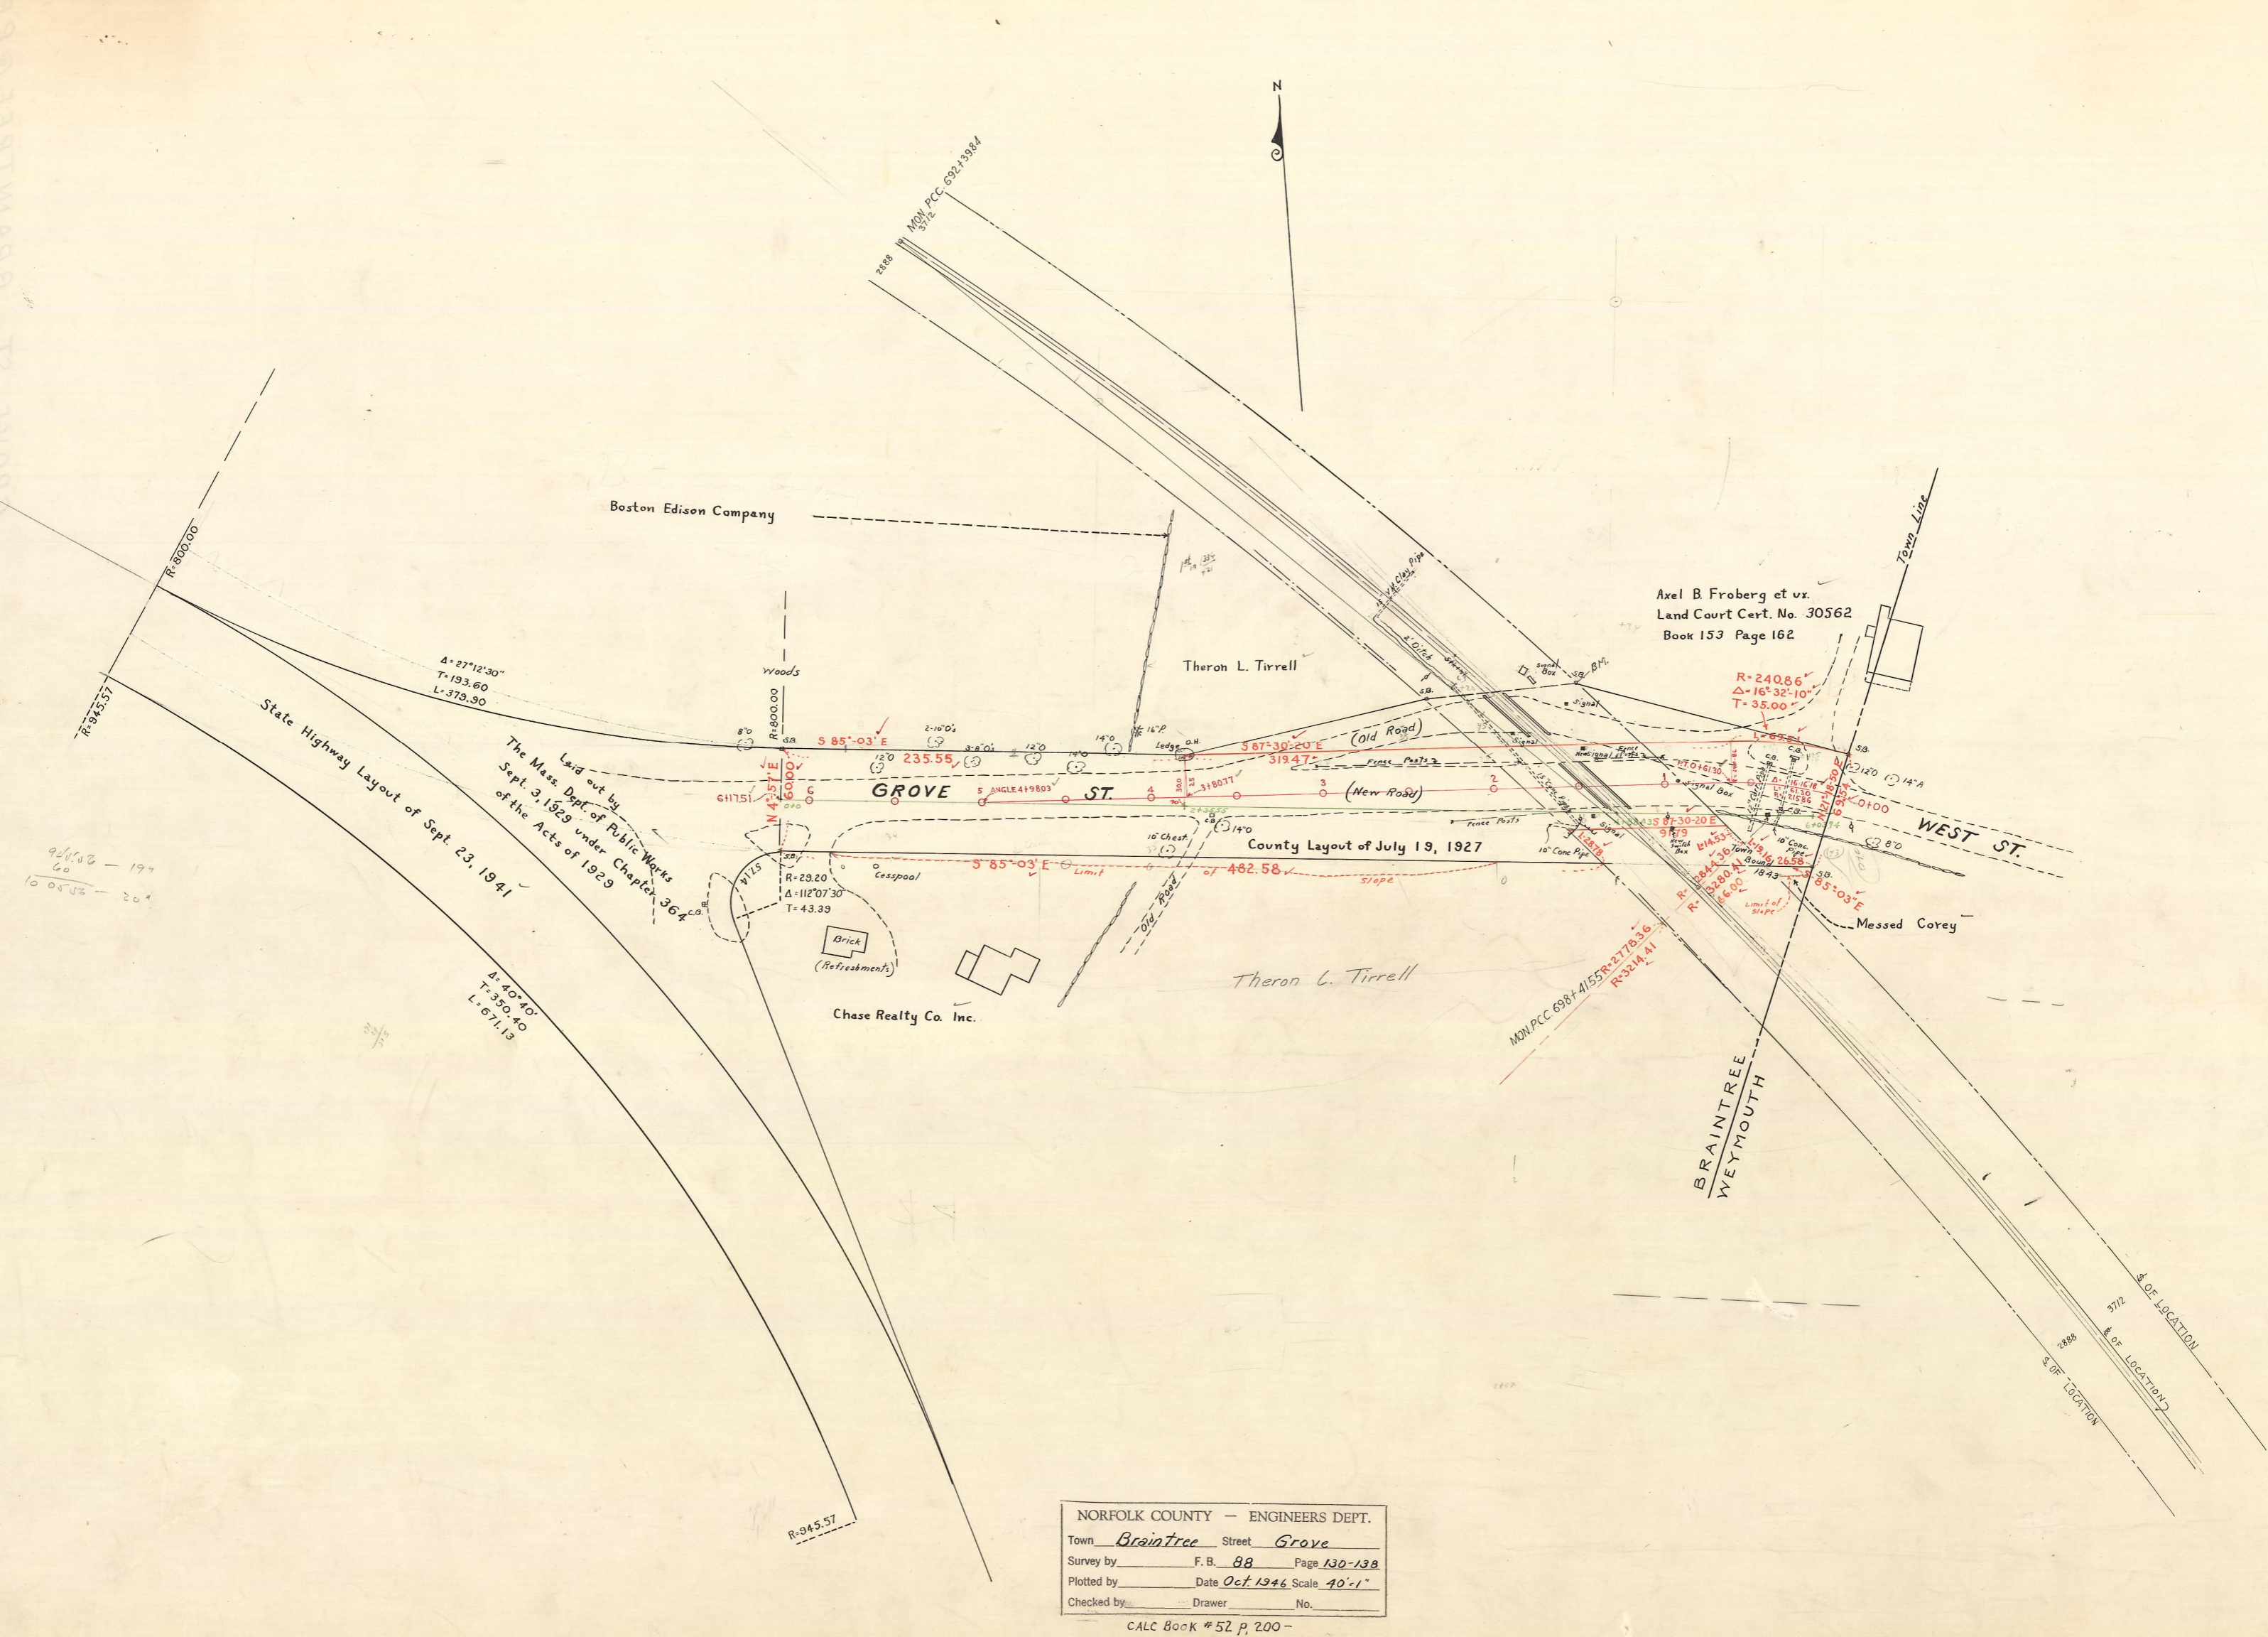


STONE I QUARTERS

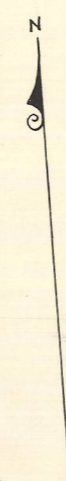

Axel B. Froberg et vs.
Land Court Cert. No. 30562
Book 153 Page 162

State Highway Layout of Sept. 23, 1941
Laid out by
The Mass. Dept. of Public Works
Sept. 3, 1929 under Chapter 364
of the Acts of 1929

County Layout of July 19, 1927

9/15/58 - 197
60
10 05/58 - 204

Δ = 40° 40'
T = 350.40
L = 671.13

R=845.57

NORFOLK COUNTY — ENGINEERS DEPT.	
Town <u>Braintree</u>	Street <u>Grove</u>
Survey by <u>F. B. 88</u>	Page <u>130-138</u>
Plotted by _____	Date <u>Oct 1946</u> Scale <u>40'-1"</u>
Checked by _____	Drawer _____ No. _____

CALC Book # 52 p. 200 -

5712
2888
S. OF LOCATION
S. OF LOCATION
CROSSING