


Grade established by 1946 County Lay Out

Existing Surface as Constructed by D.P.W. by 1957 Layout

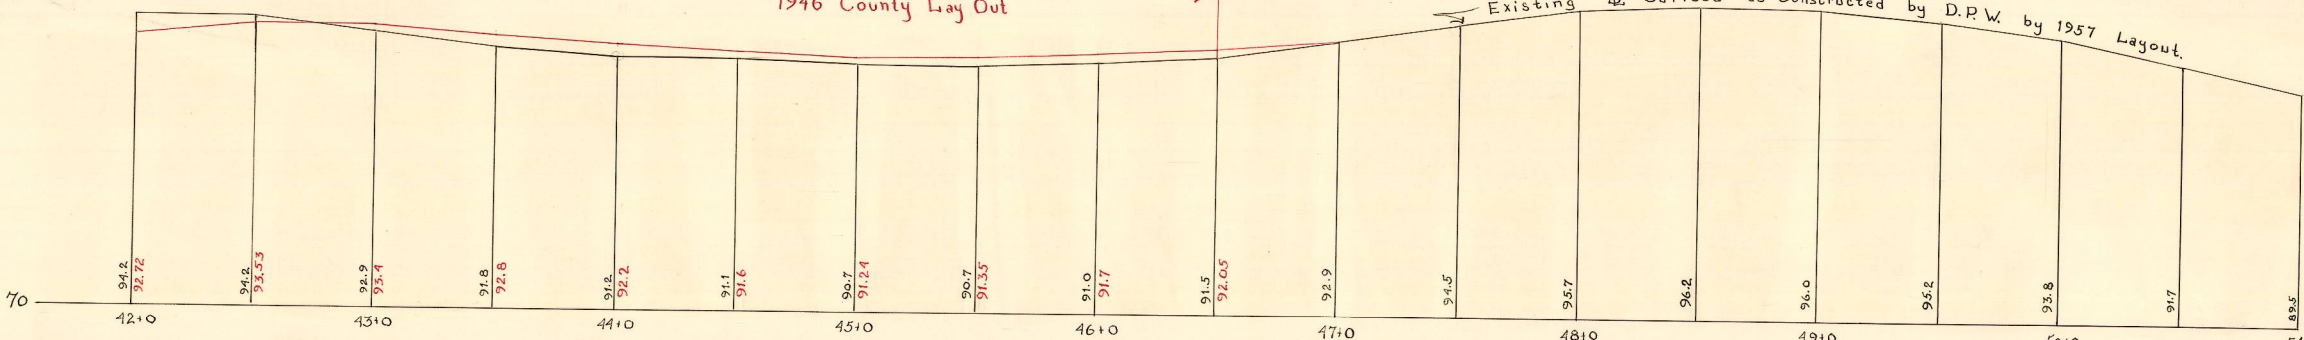

NORFOLK COUNTY — ENGINEERS DEPT.  
 Town Braintree Street Liberty  
 Survey by CDH F. B. 112 Page 80-  
 Filed by \_\_\_\_\_ Date \_\_\_\_\_ Scale 40  
 Checked by \_\_\_\_\_ Drawer \_\_\_\_\_ No. \_\_\_\_\_