

**SITE PLAN
COHASSET, MASS.**


SCALE: 1 INCH = 8 FEET FEBRUARY 18, 1981
ALVAH L. DOWNS, COUNTY ENGINEER

Alvah L. Downs

LEGEND

- INDICATES UTILITY POLE
- W.G. " WATER GATE
- G.G. " GAS GATE
- C.B. " CATCH BASIN
- +HYD. " HYDRANT
- SP+12' " SPREAD OF CROWN OF TREE
- ⊖ " GAS LINE
- ⊖ " WATER MAIN

Elevations based on B.M. 49 shown on Cohasset Flood Plain and Watershed Protection District Map, Revised Nov. 1976. A chiseled square on concrete wall. Elev. = 72.865

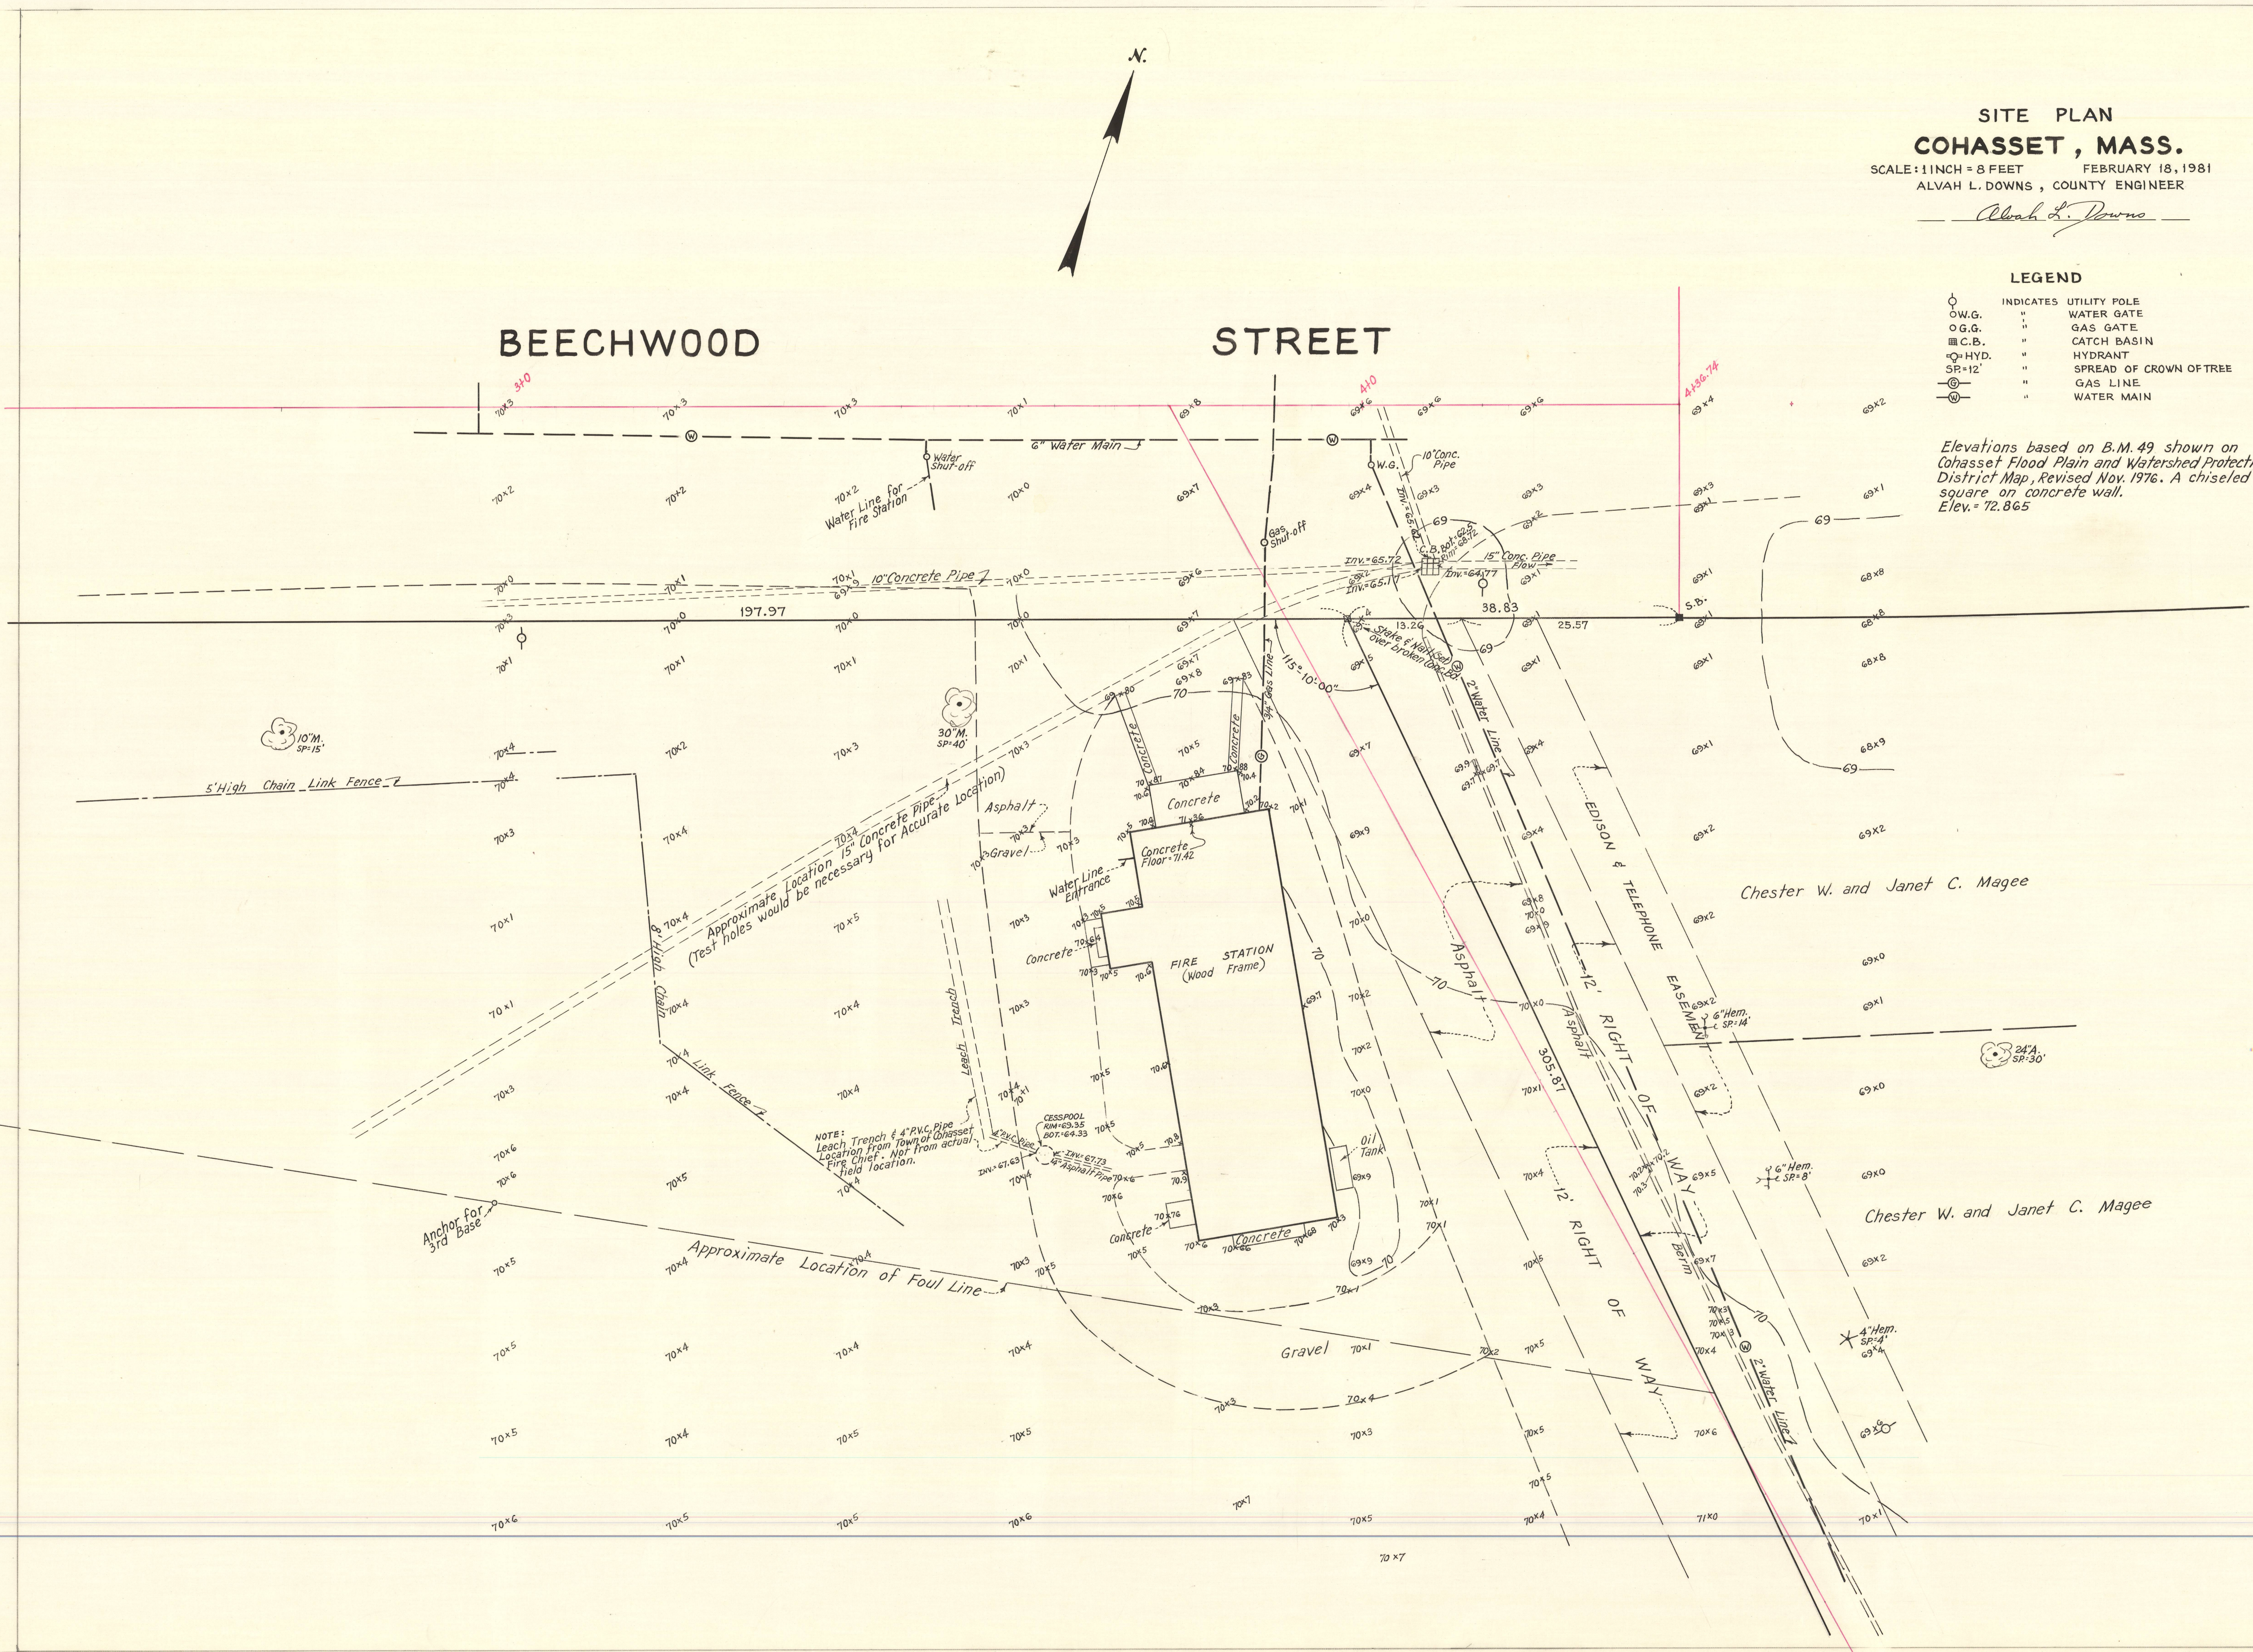

NORFOLK COUNTY — ENGINEERS DEPT.
Town Cohasset Street Beechwood
Date February 1981 scale 1 inch = 8 feet
Field Book #364 House Book
Calc. Book Envelope # 195