


SITE PLAN
COHASSET, MASS.
 SCALE: 1 INCH = 20 FEET FEBRUARY 11, 1981
 ALVAH L. DOWNS, COUNTY ENGINEER

Alvah L. Downs

- LEGEND**
- INDICATES UTILITY POLE
 - W.G. " WATER GATE
 - G.G. " GAS GATE
 - C.B. " CATCH BASIN
 - H.Y.D. " HYDRANT
 - S.P. " SPREAD OF CROWN OF TREE
 - S.P. " GAS LINE
 - " WATER MAIN

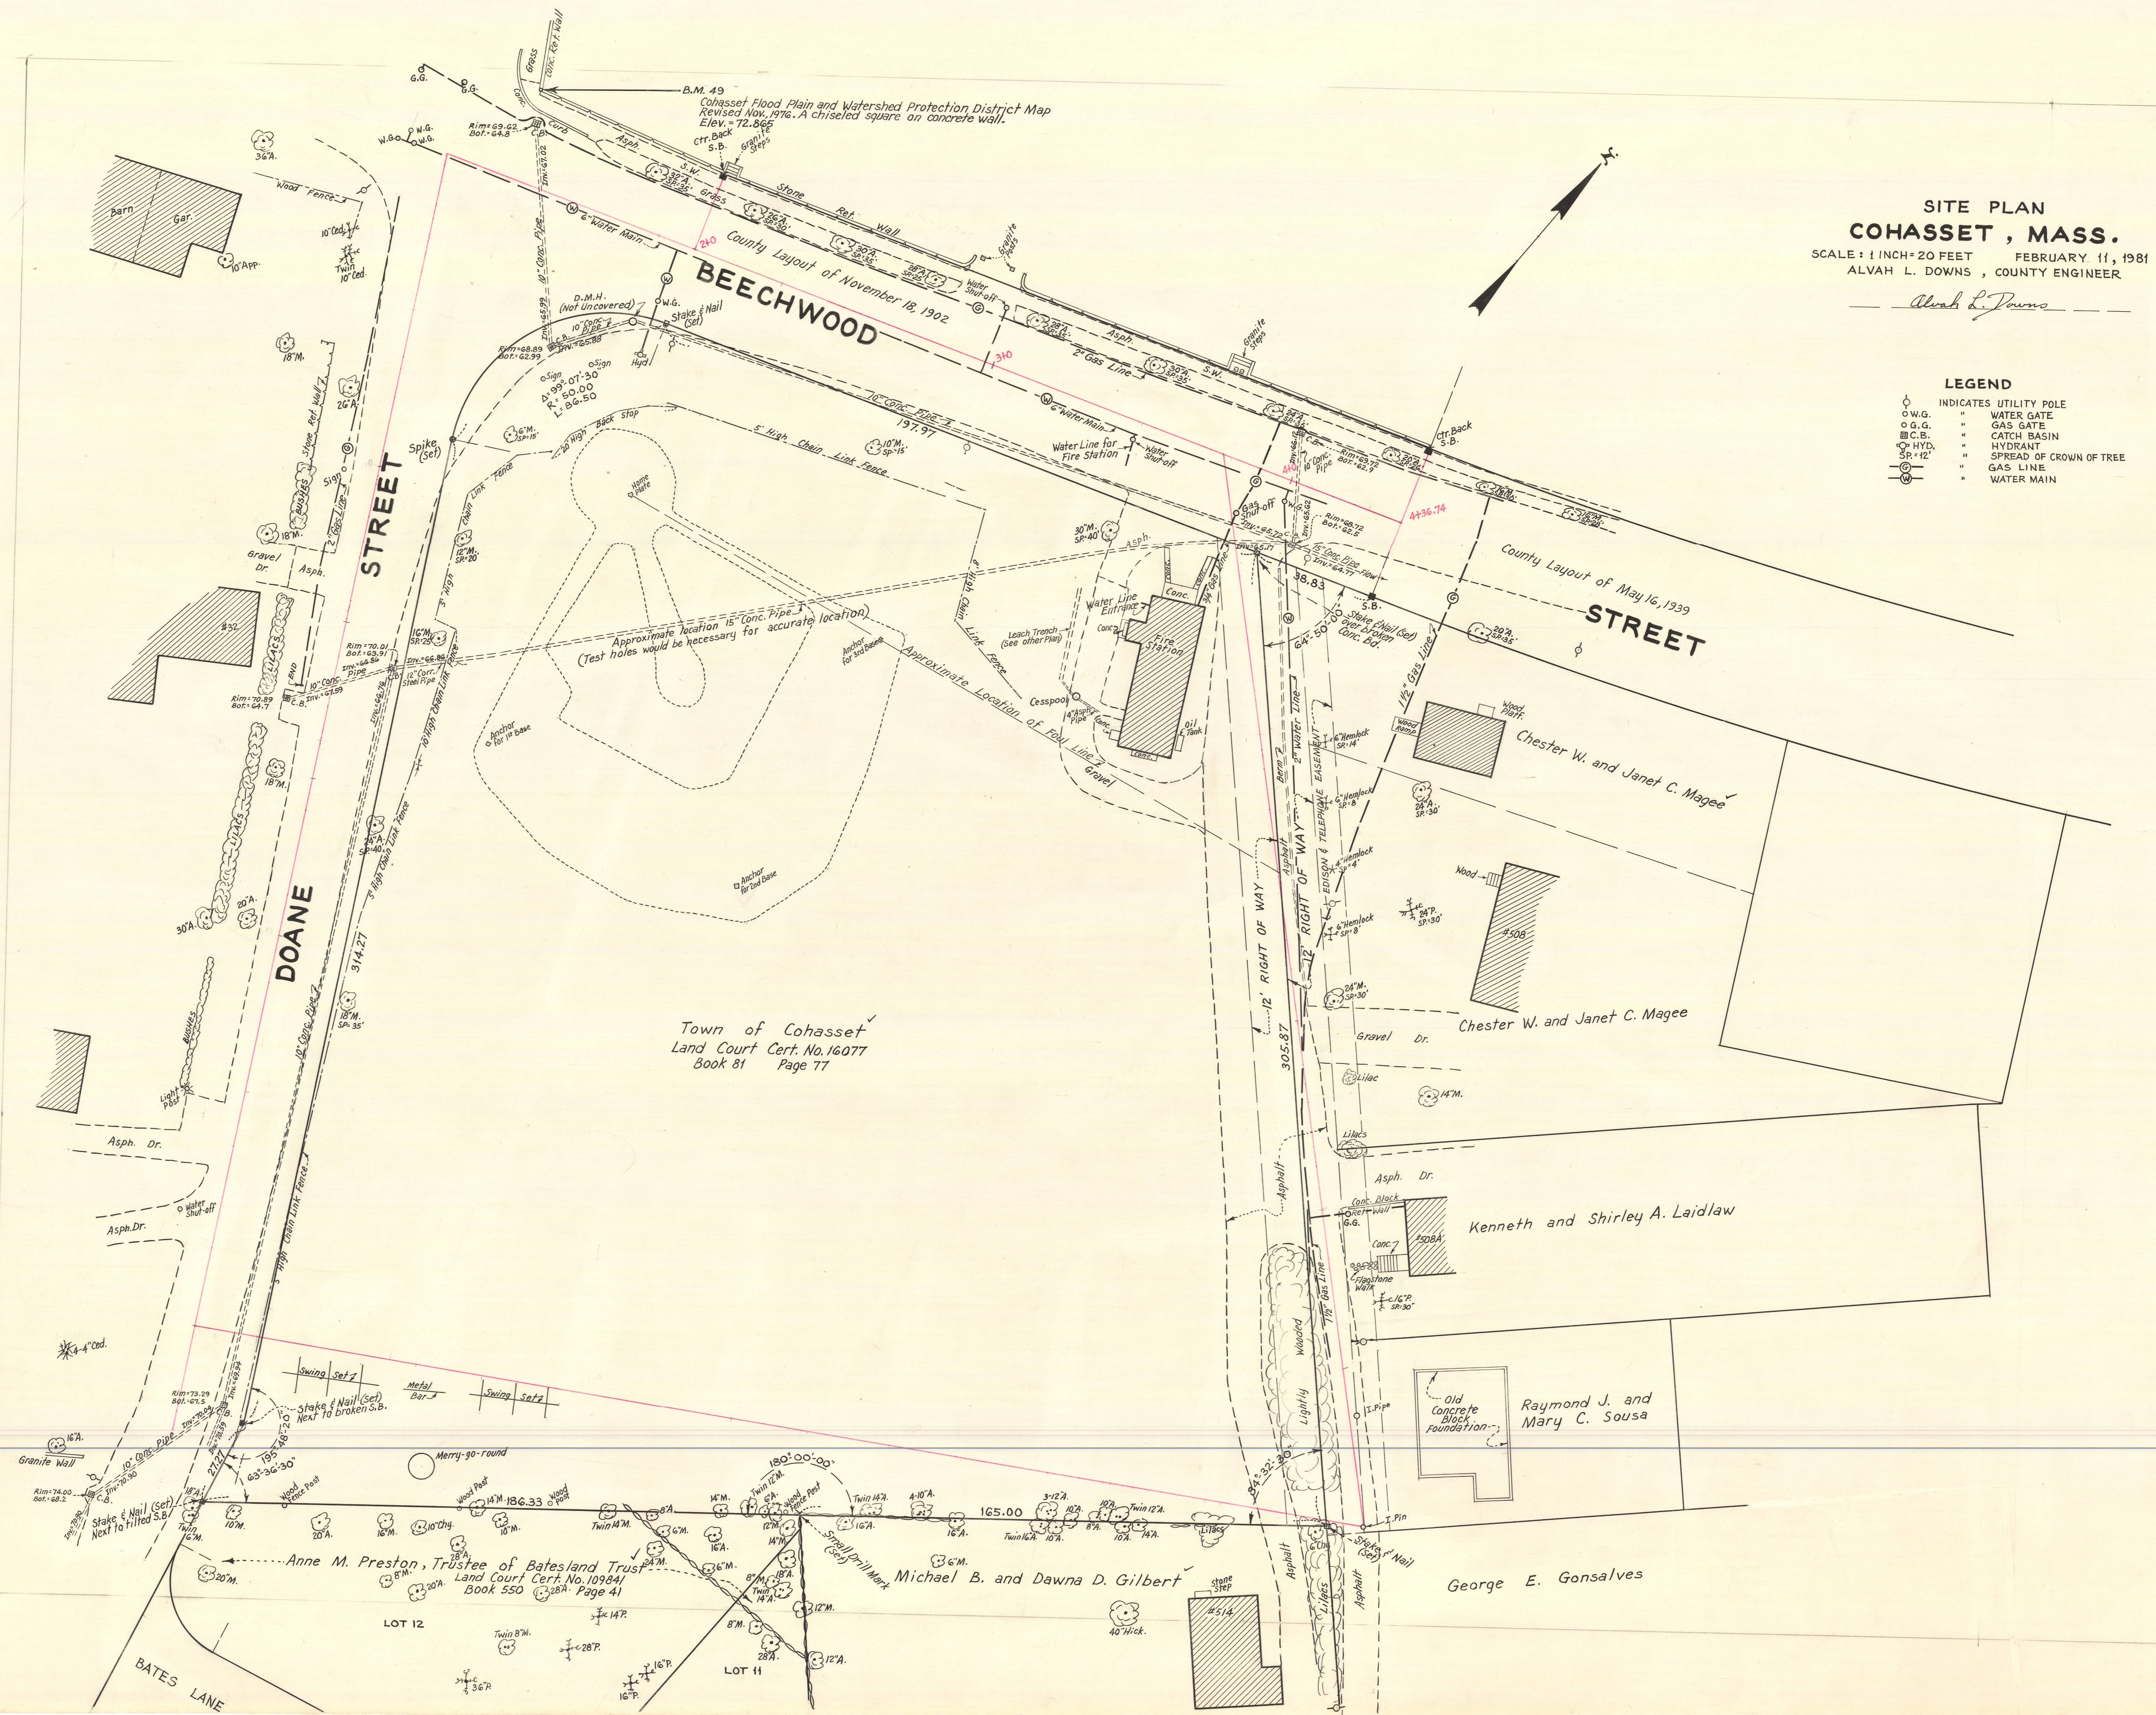

Town of Cohasset
 Land Court Cert. No. 16077
 Book 81 Page 77

NORFOLK COUNTY — ENGINEERS DEPT.	
Town Cohasset	Street Beechwood
Date February 1981	Scale 1 inch = 20 feet
Field Book 364	House Book
Calc. Book	Envelope #195