


NORFOLK COUNTY — ENGINEERS DEPT.
 Town, COHASSET — Street Right of Way
 Survey by Holman, F. B. 1900 Page 100
 Plotted by Martin, Date Oct. 14, 1939 Scale 1" = 40'
 Checked by _____
 Drawn by _____
 No. _____
 E. W. 437
 Cal. No. 107 of 100-

NORFOLK COUNTY — ENGINEERS DEPT.
 Town, COHASSET — Street Right of Way
 Survey by Holman, F. B. 1900 Page 100
 Plotted by Martin, Date Oct. 14, 1939 Scale 1" = 40'
 Checked by _____
 Drawn by _____
 No. _____
 E. W. 437
 Cal. No. 107 of 120-

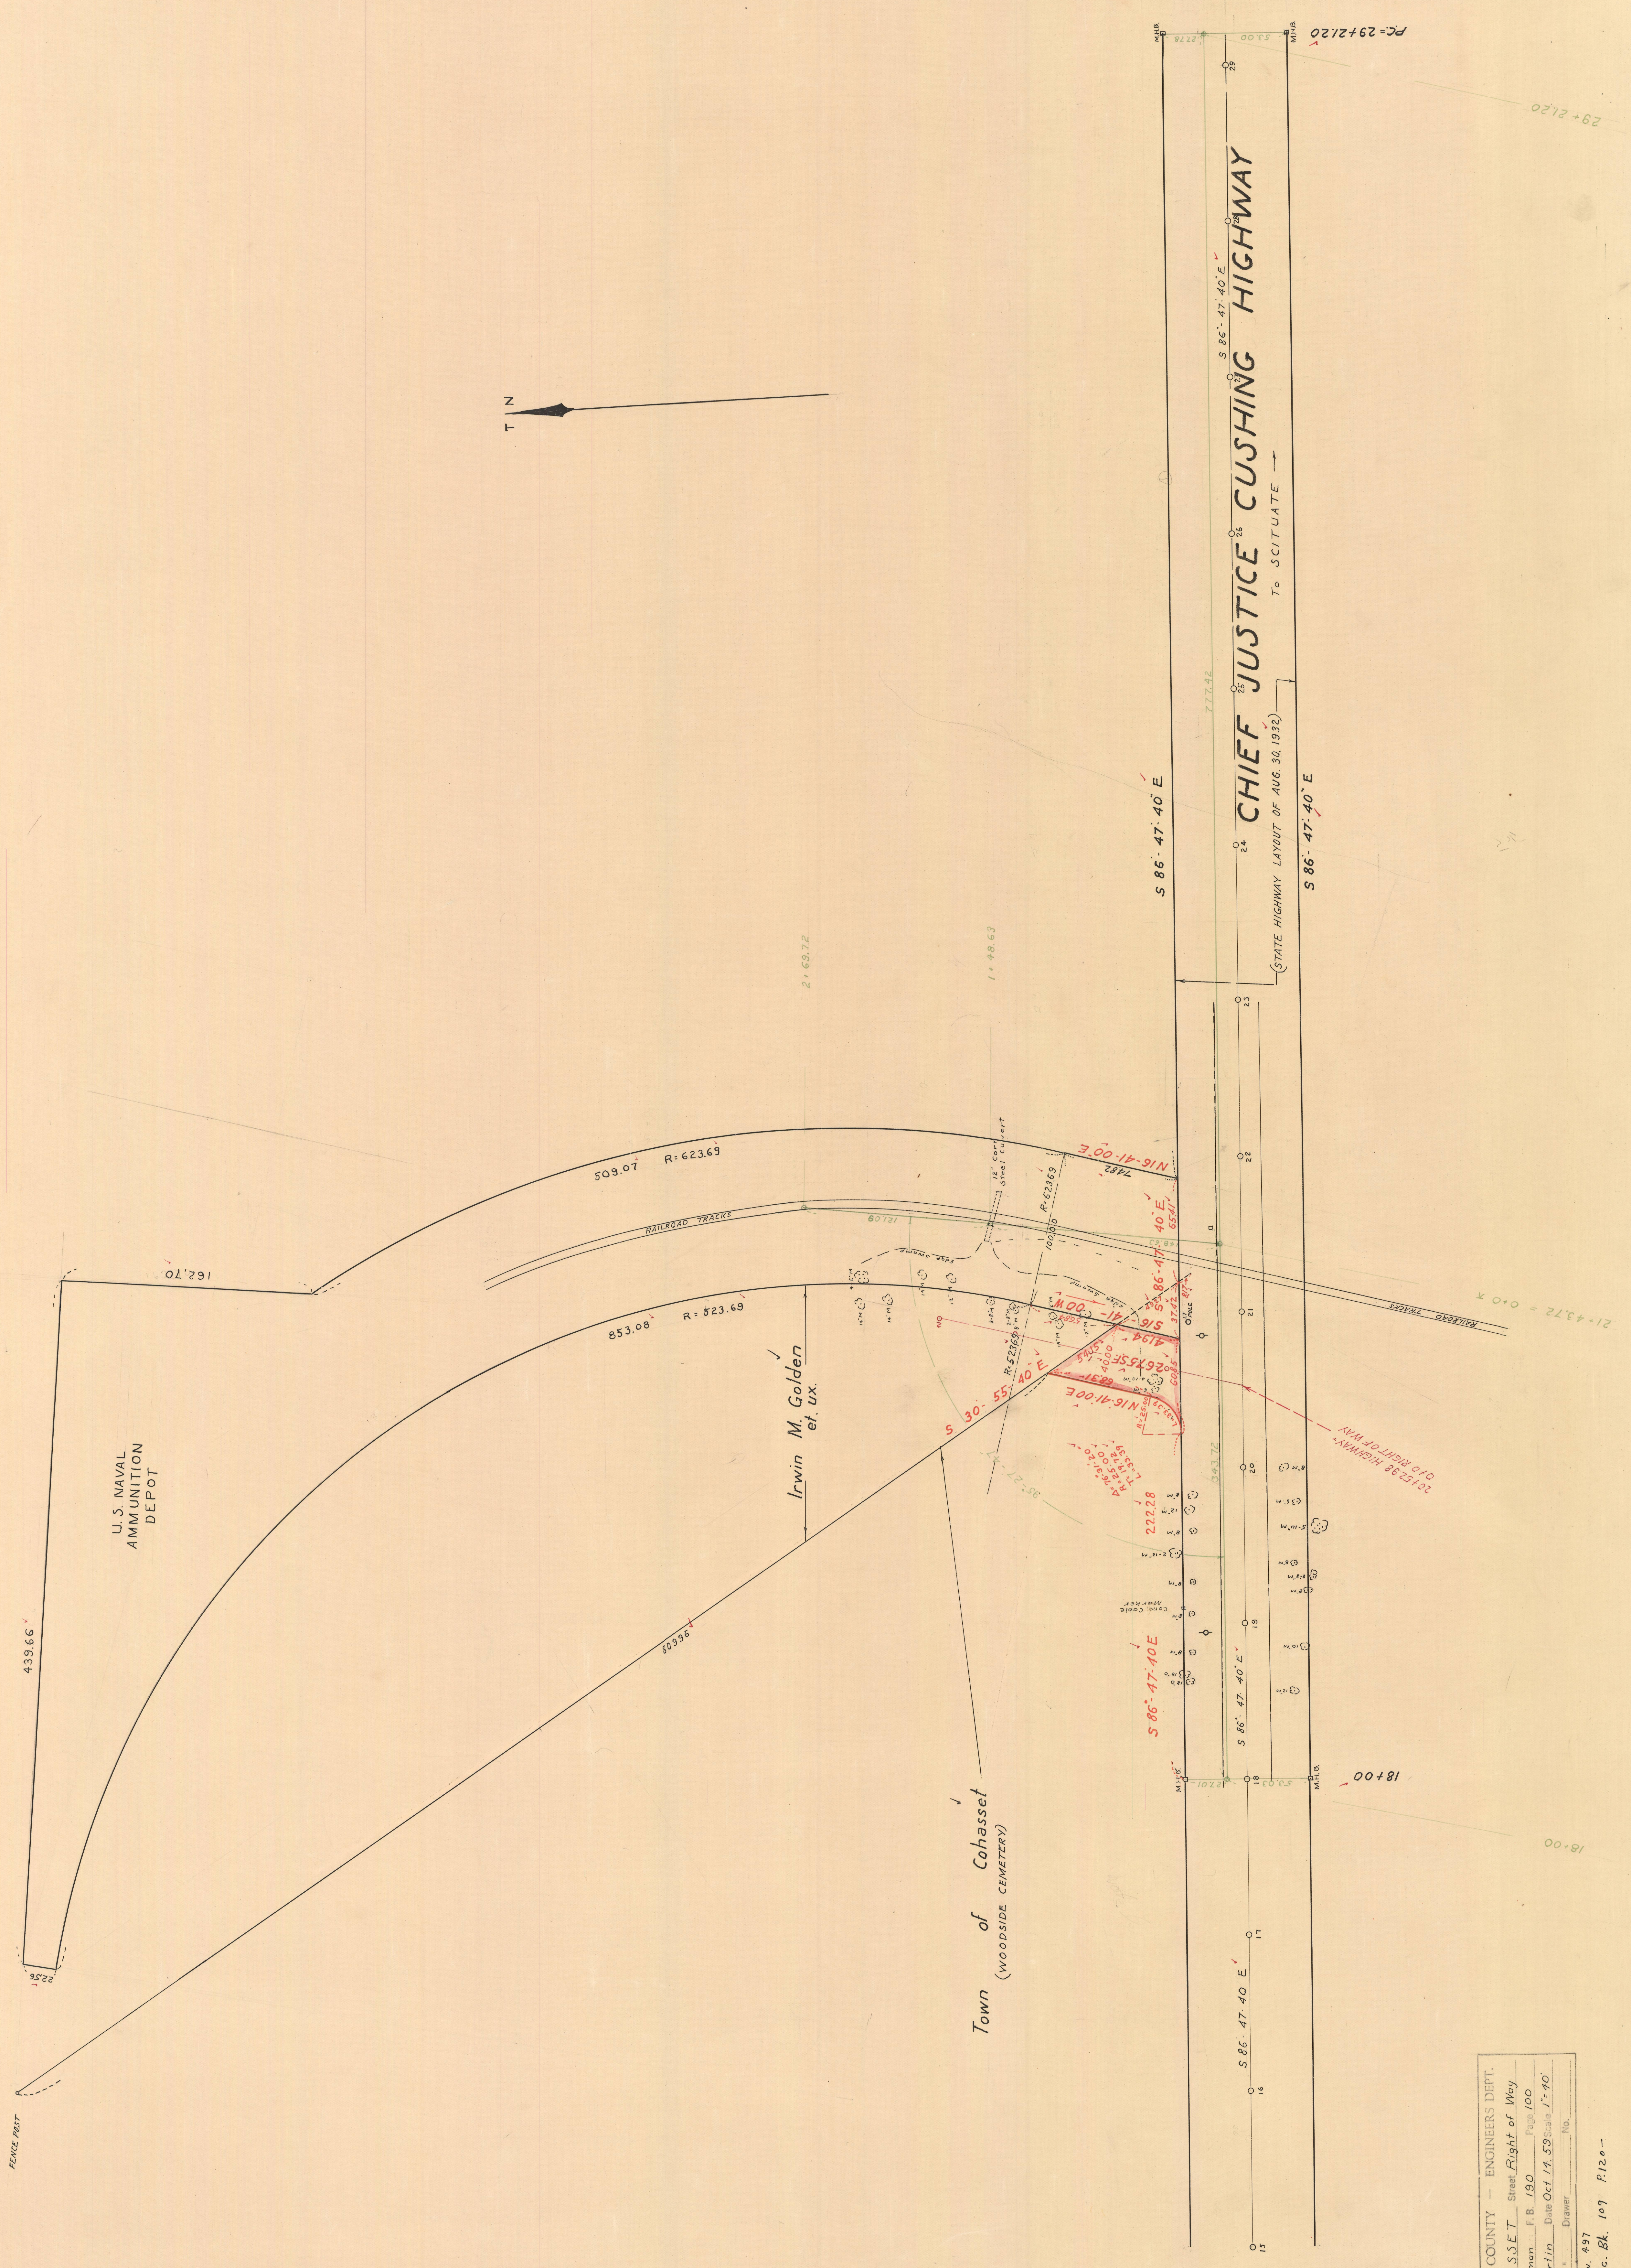

RIGHT OF WAY
 COHASSET