


DEED REF.: BOOK 5515 PAGE 6  
 PLAN REF.: PLAN BOOK 74, PLAN 3570  
 PLAN 363 OF 1948  
 PLAN 1219 OF 1954  
 PLAN 74C OF 1961

"I HEREBY CERTIFY THAT THIS PLAN CONFORMS  
 WITH THE RULES AND REGULATIONS OF THE  
 REGISTERS OF DEEDS."

*Alvah L. Downs* DATE: *April 29, 1988*  
 COUNTY ENGINEER


PLAN SHOWING LAND TO BE TAKEN  
 BY  
**THE TOWN OF FRANKLIN**

FOR HIGHWAY PURPOSES  
 SCALE: 1 INCH = 20 FEET APRIL 29, 1988  
 ALVAH L. DOWNS, COUNTY ENGINEER

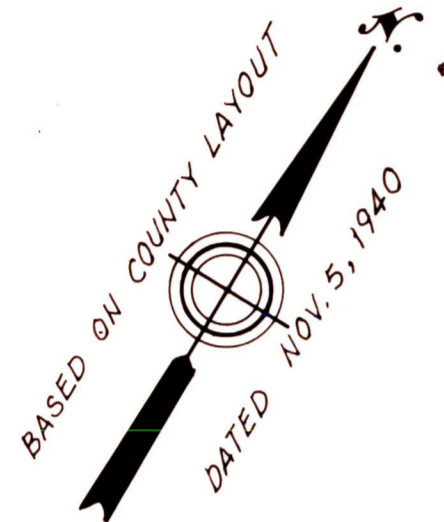

**BEAVER ST.**

COUNTY LAYOUT OF NOV. 5, 1940

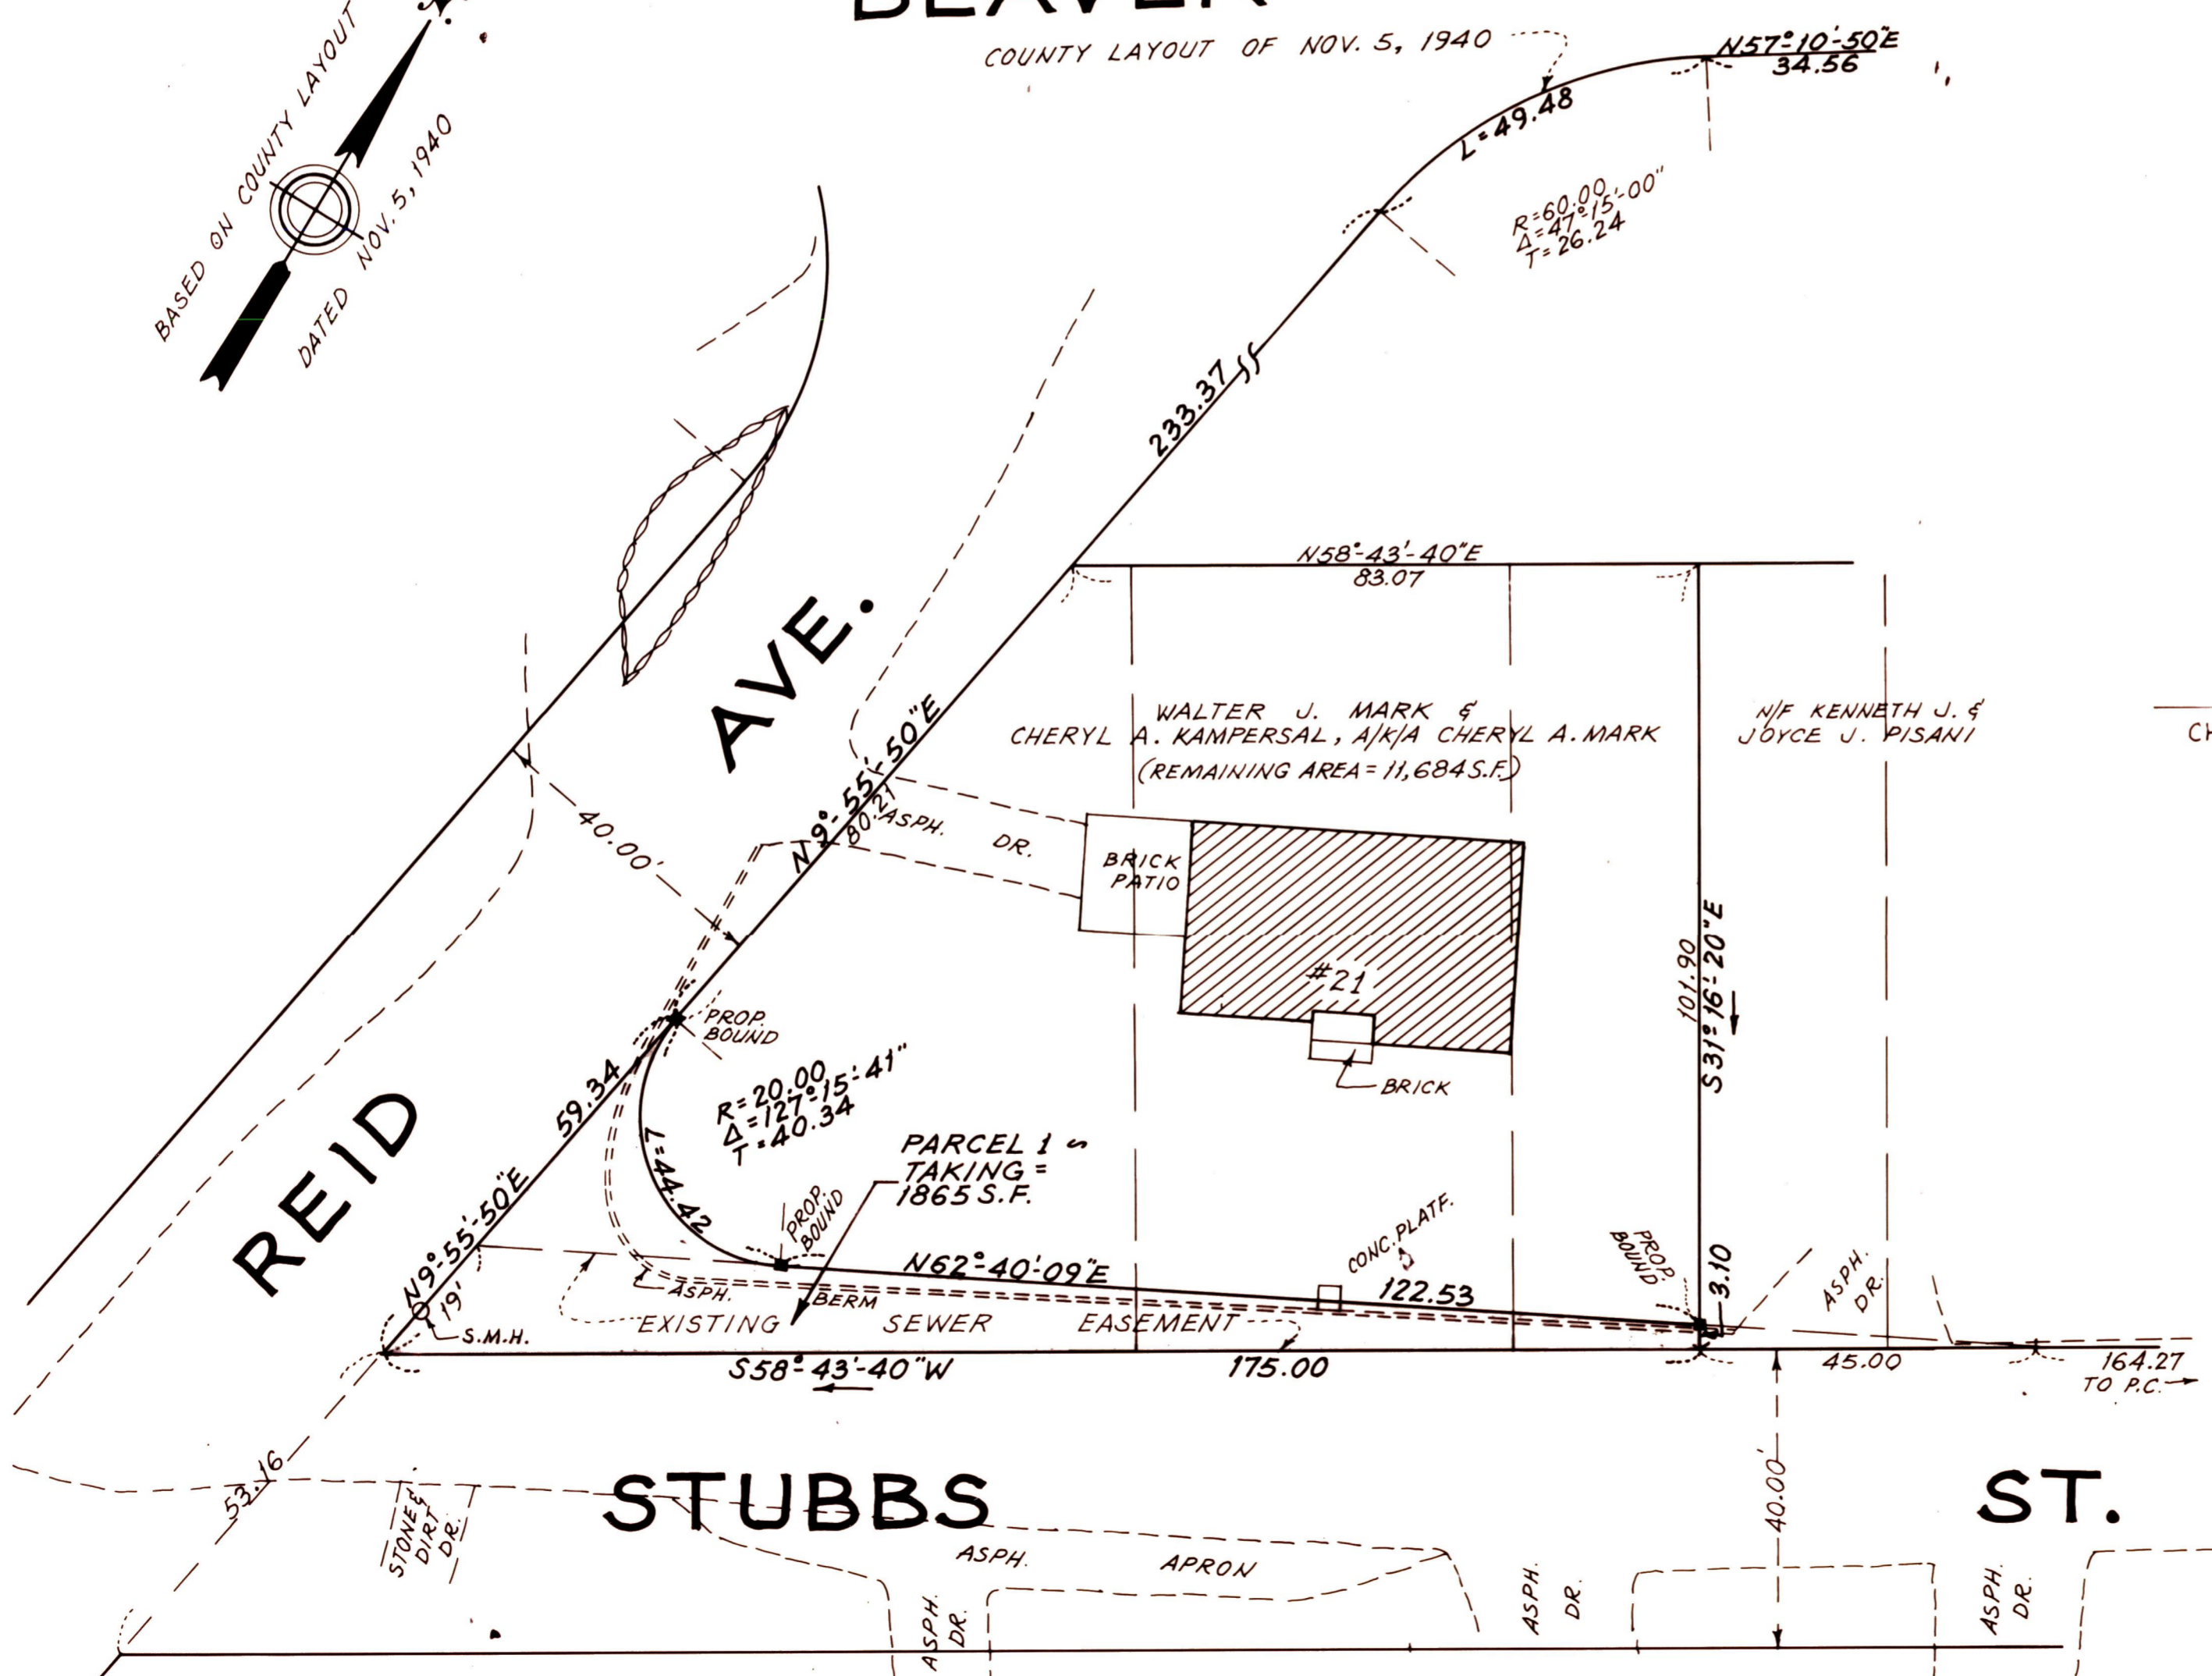

FRANKLIN PLANNING BOARD  
 APPROVAL UNDER THE SUBDIVISION  
 CONTROL LAW NOT REQUIRED.

DATE: \_\_\_\_\_

DATE: \_\_\_\_\_  
 CHAIRMAN, FRANKLIN TOWN COUNCIL

**STUBBS**

**ST.**

