


# NORFOLK

# FRANKLIN

# WRENTHAM

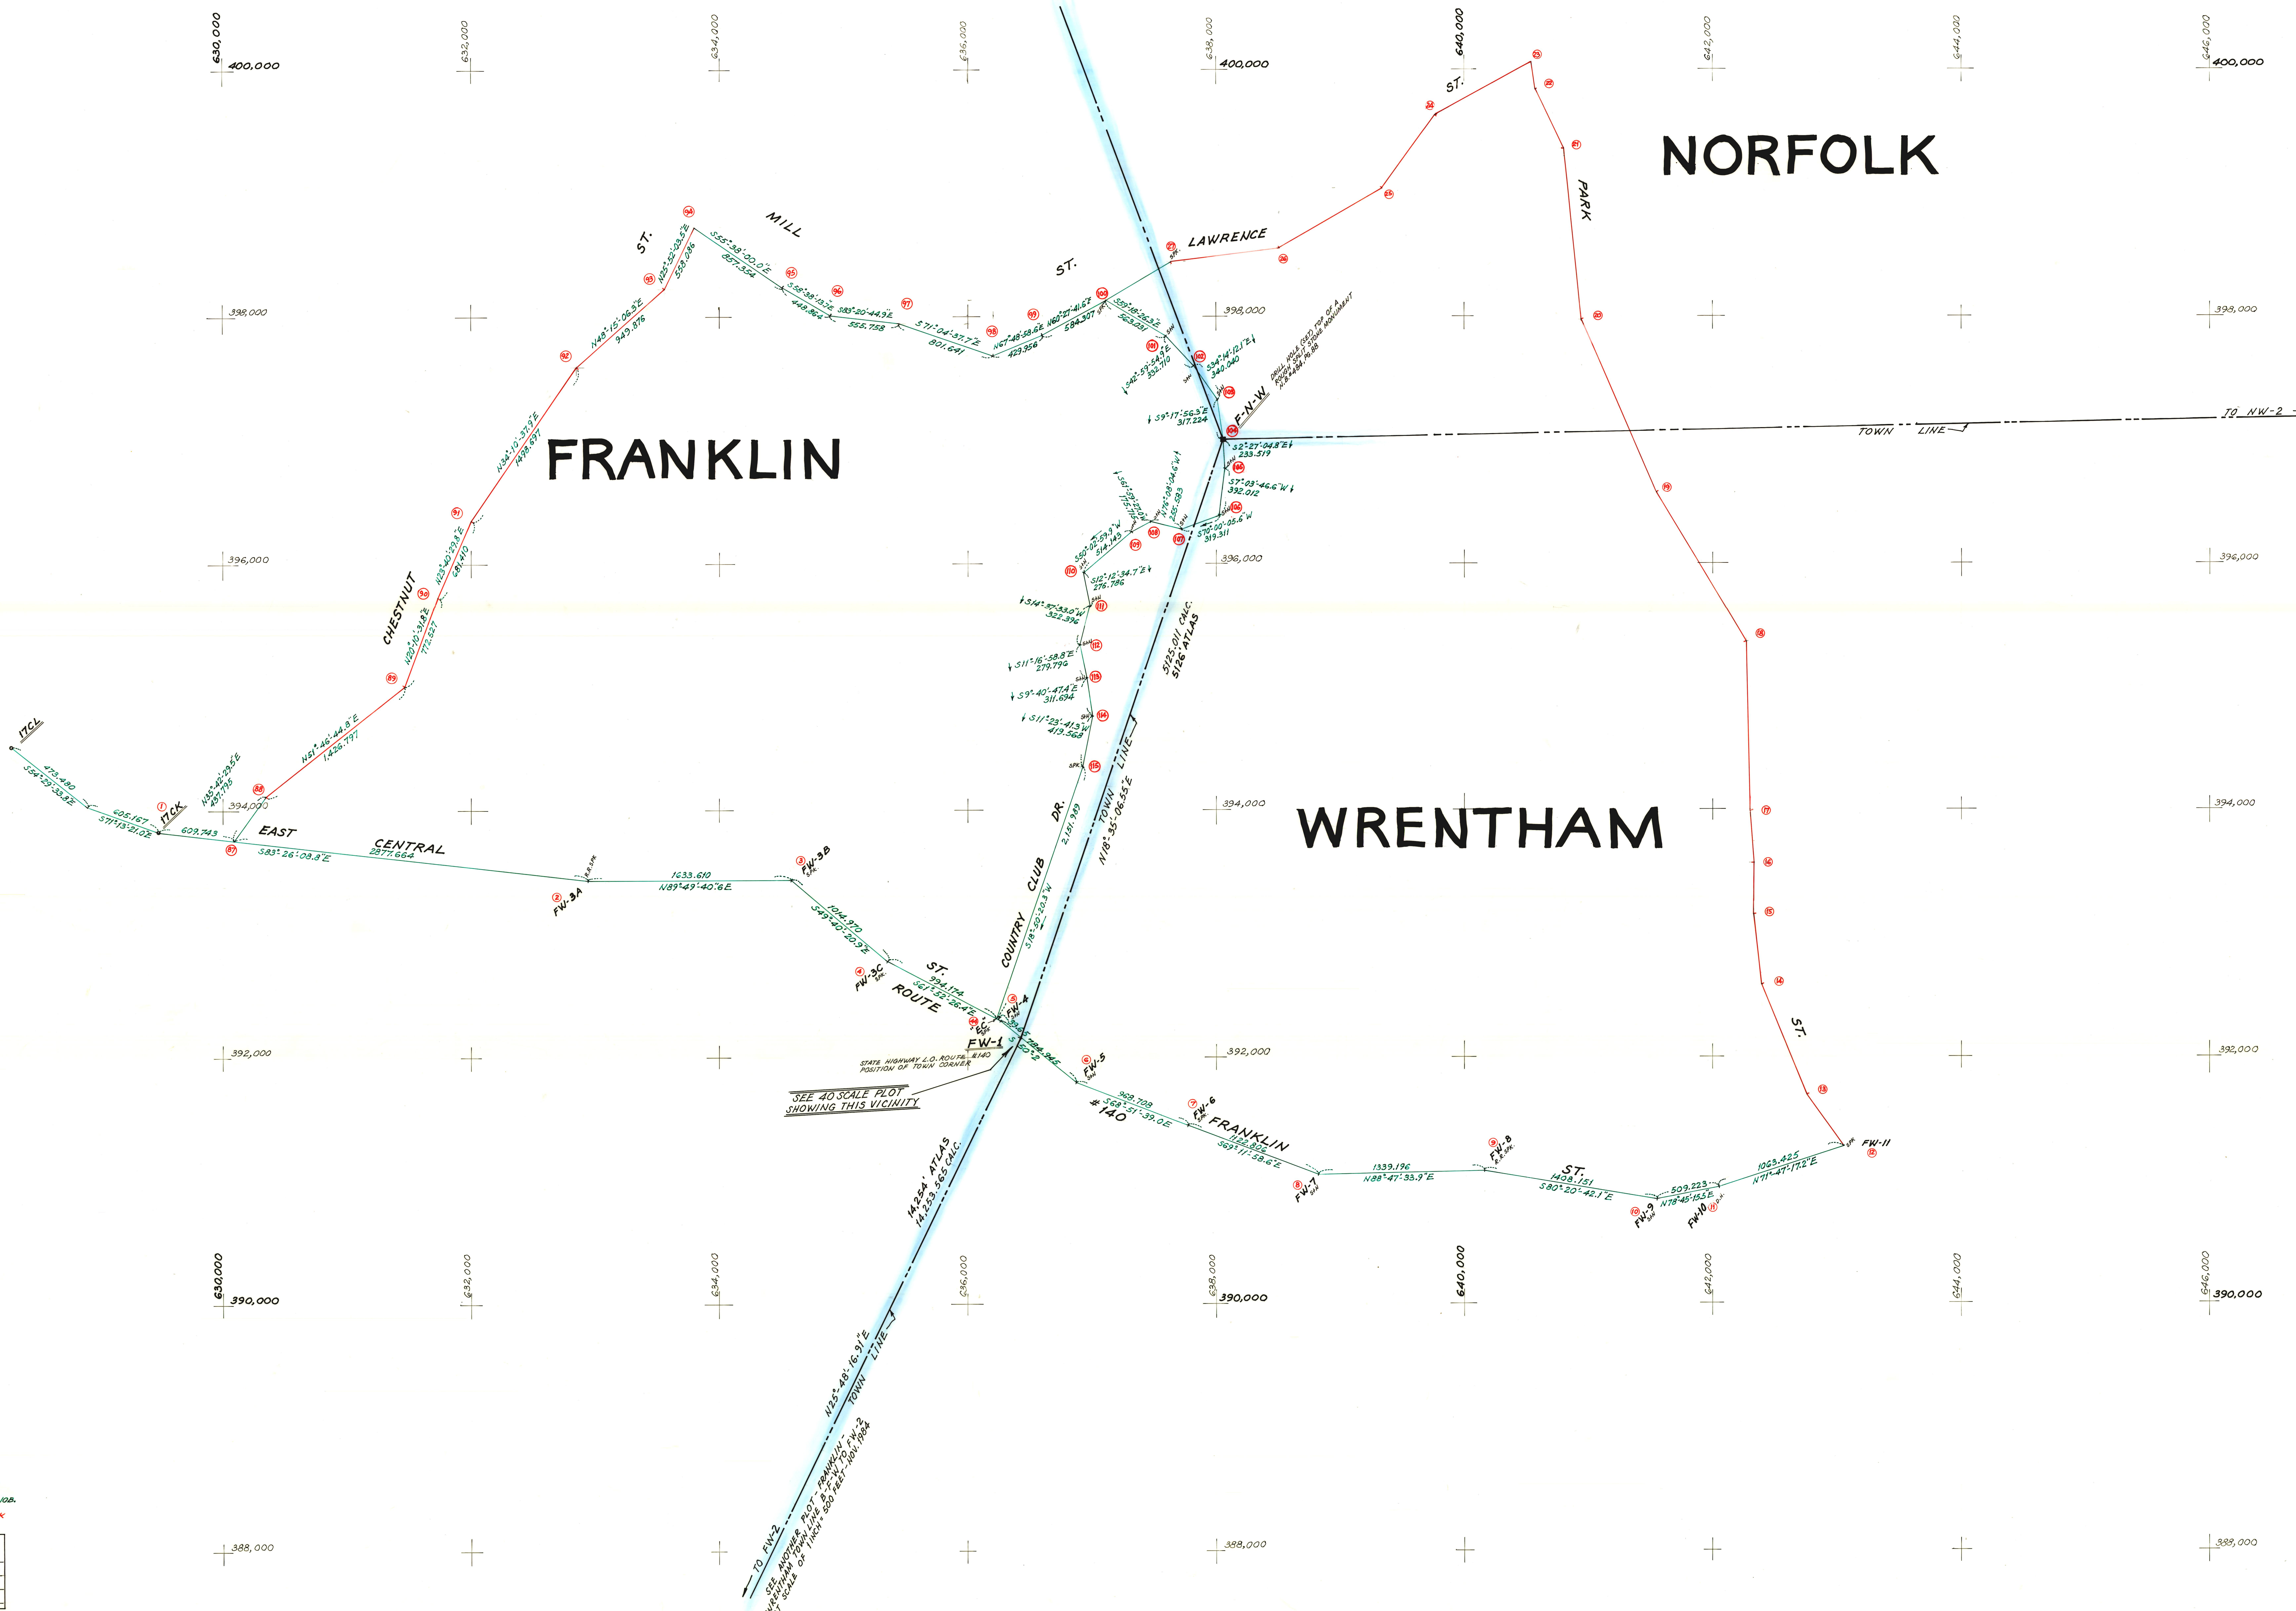

**NOTE:**  
 RED LINES INDICATE LINES OF COUNTY LAYOUTS  
 USED IN CALC. AS TRAVERSE  
 GREEN LINES ARE RECENT TRAVERSE RUN FOR THIS JOB.  
 ALL DISTANCES ARE ADJUSTED DRIV. AND NOT  
 ADJUSTED FIELD. USE CONSTANTS IN CALC. BOOK  
 TO BRING ADJ. GND TO ADJ. FIELD.

NORFOLK COUNTY — ENGINEERS DEPT.  
 Town FRANKLIN-WRENTHAM TOWN LINE  
 Date SEPT. 1987 Scale 1 INCH = 400 FEET  
 Field Book 238-622-086 House Book       
 Calc. Book SEE ENCL. Envelope 754