


M. B. T. A.

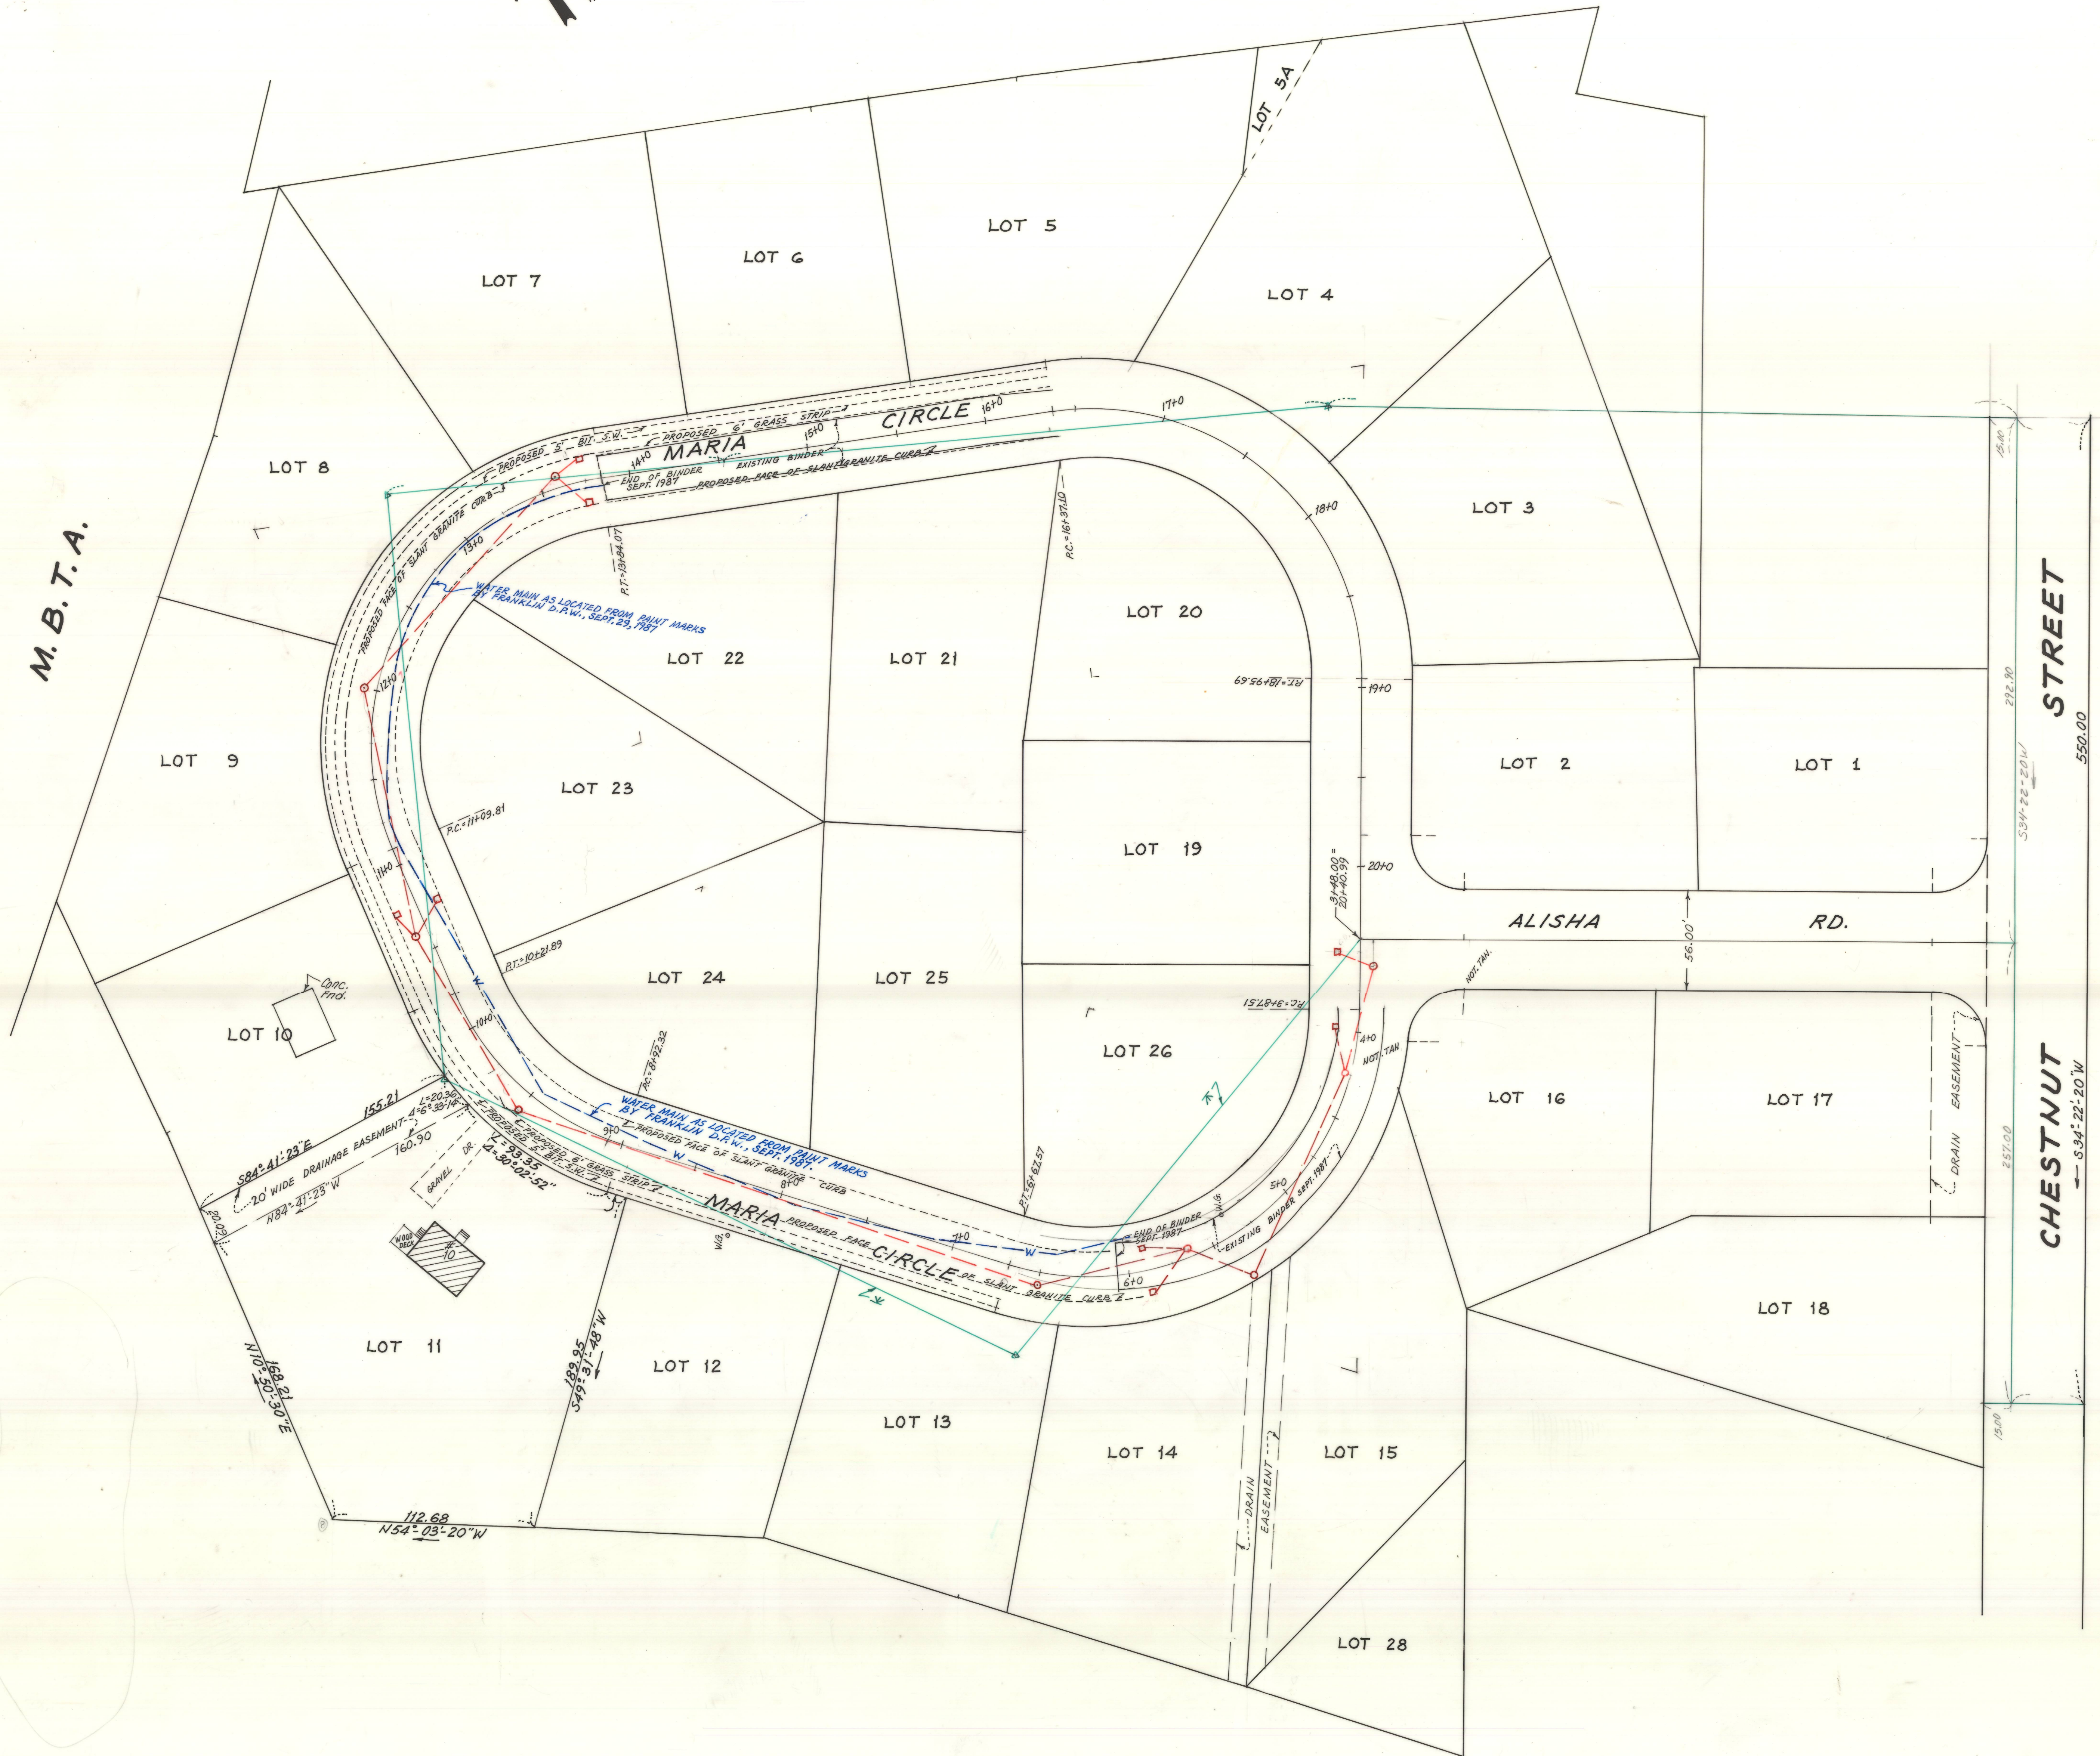

NORFOLK COUNTY — ENGINEERS DEPT.  
 Town FRANKLIN Street ALISHA RD. & MARIA CIRCLE  
 Date SEPT. 1987 Scale 1 INCH = 40 FEET  
 Field Book 205 House Book \_\_\_\_\_  
 Calc. Book SEE ENV. Envelope # 778

PLAN REF: PLANS 851 A & B OF 2 OF 1983, PL. BK. 305  
 PLAN 414 OF 1984, BK. 6379 PG. 174  
 FOR PROFILES AND CONSTRUCTION DETAILS  
 SEE PLANS IN ENV. FROM TOWN OF FRANKLIN.