
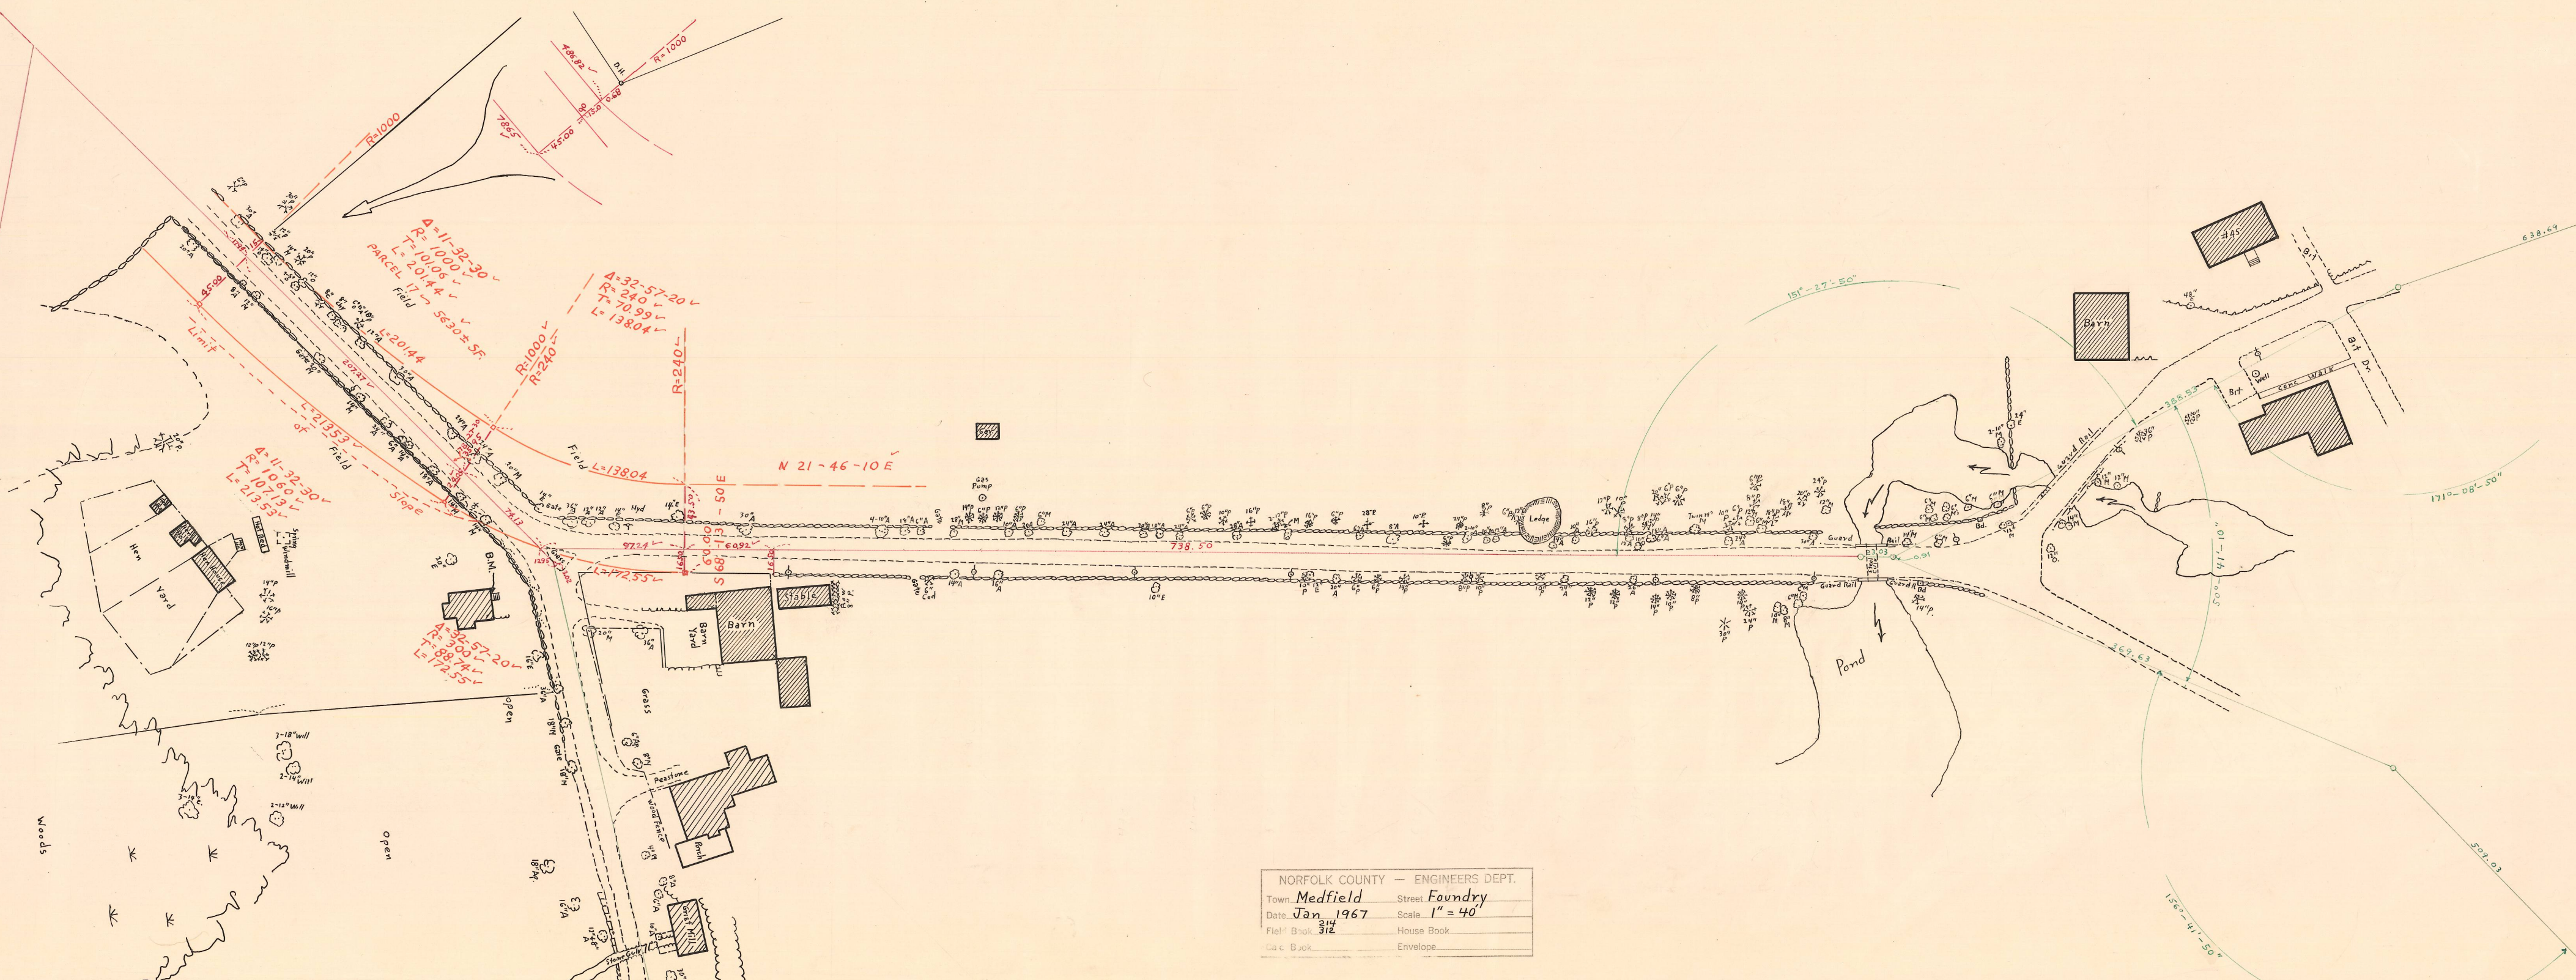


0 x 0

9419.69

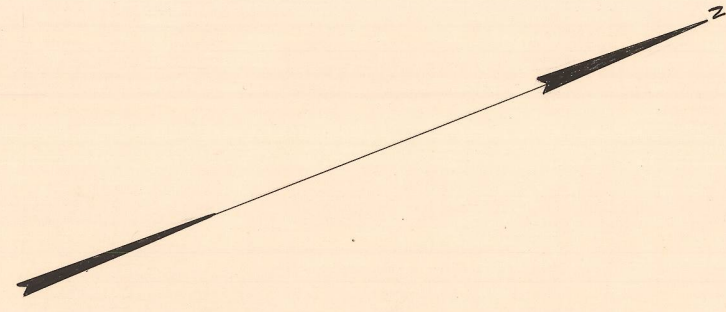

FOUNDRY ST. MEDFIELD