
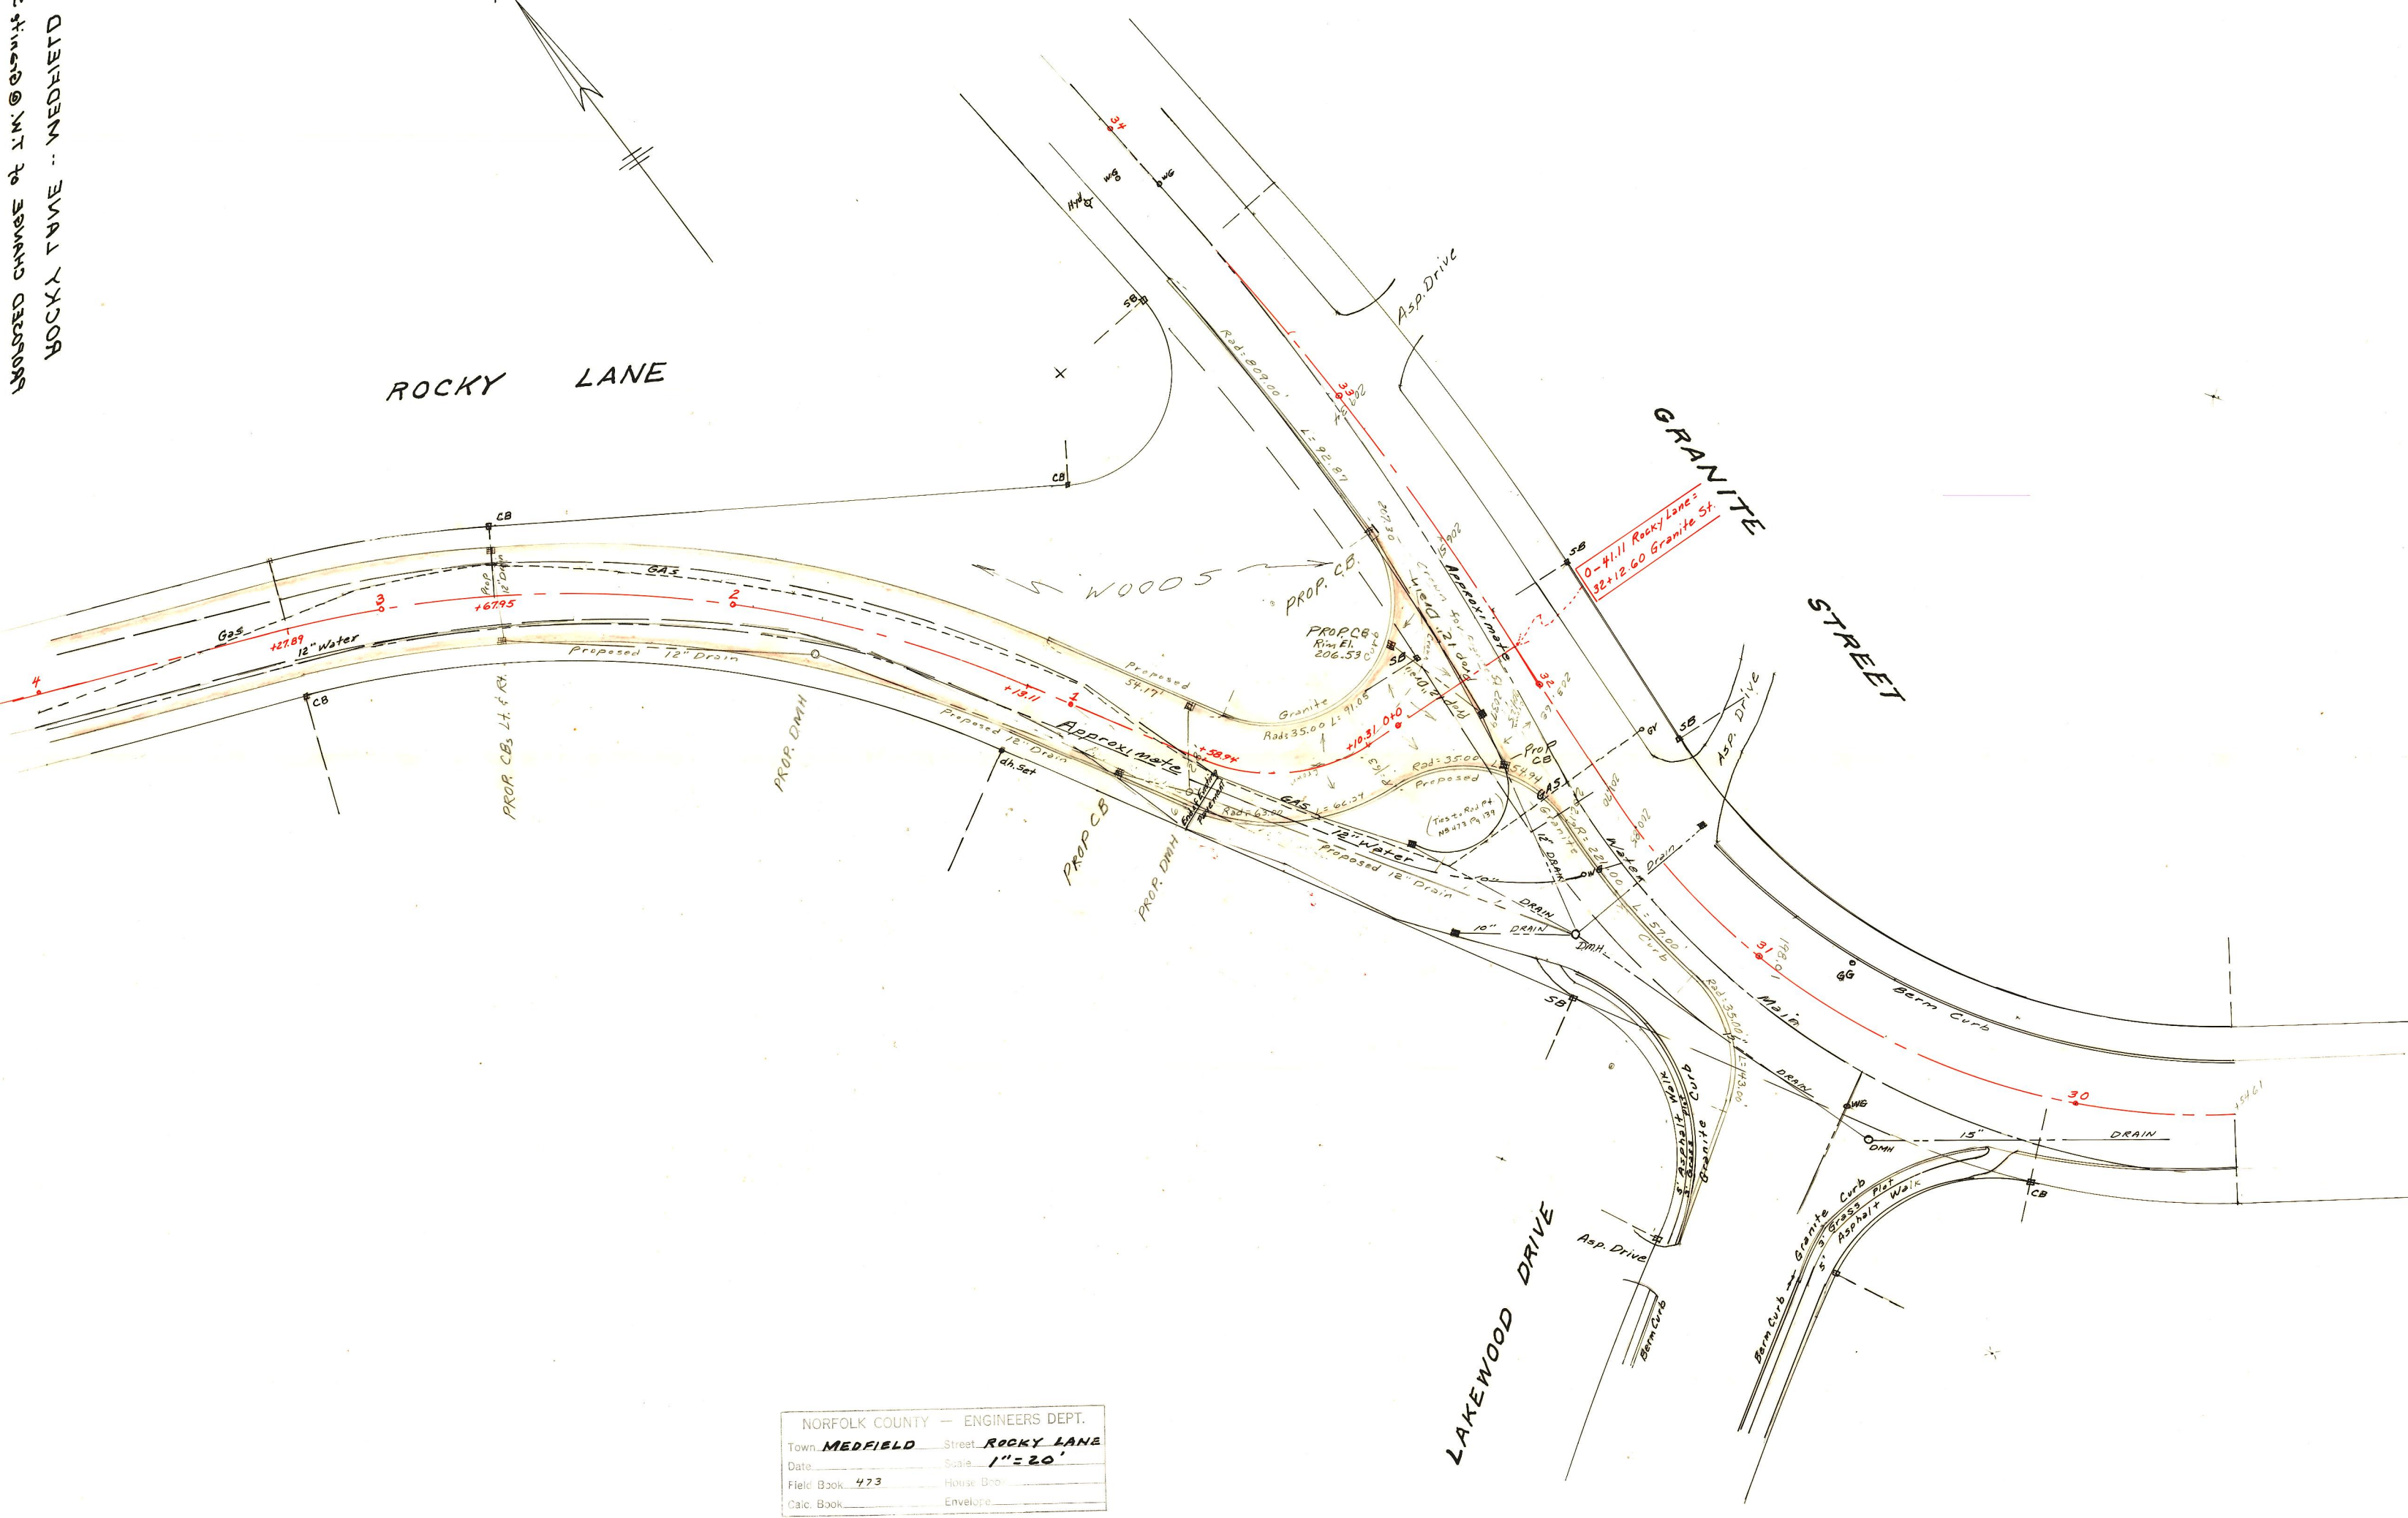


PROPOSED CHANGE OF L.M. @ GRANITE ST
 ROCKY LANE -- MEDFIELD

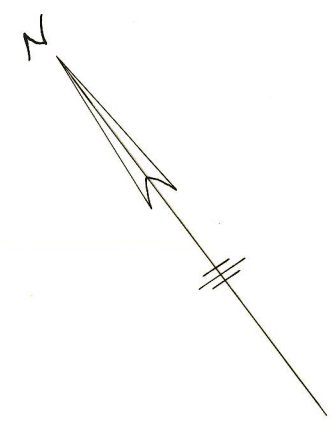

NORFOLK COUNTY — ENGINEERS DEPT.	
Town MEDFIELD	Street ROCKY LANE
Date _____	Scale 1" = 20'
Field Book 473	House Book _____
Calc. Book _____	Envelope _____

PROPOSED CHANGE OF L.M. @ GRANITE ST
 ROCKY LANE -- MEDFIELD