
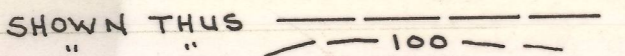
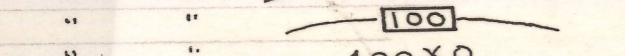
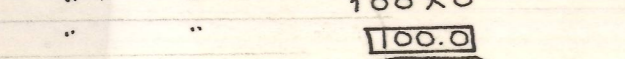
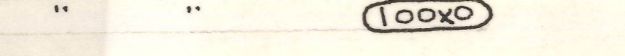
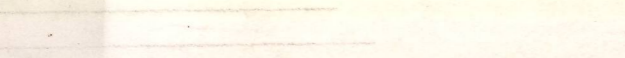
 


LEGEND	
EXISTING CONDITIONS	SHOWN THUS 
EXISTING CONTOURS	
PROPOSED	
EXISTING ELEVATION	
PROPOSED	
EXISTING = PROPOSED	

**SITE PLAN
OF
LITTLE LEAGUE FIELD
MILLIS, MASS.**

NORFOLK COUNTY — ENGINEERS DEPT.

Scale: 1 INCH = 10 FEET
Date: SEPT. 1983
Field Book: 432

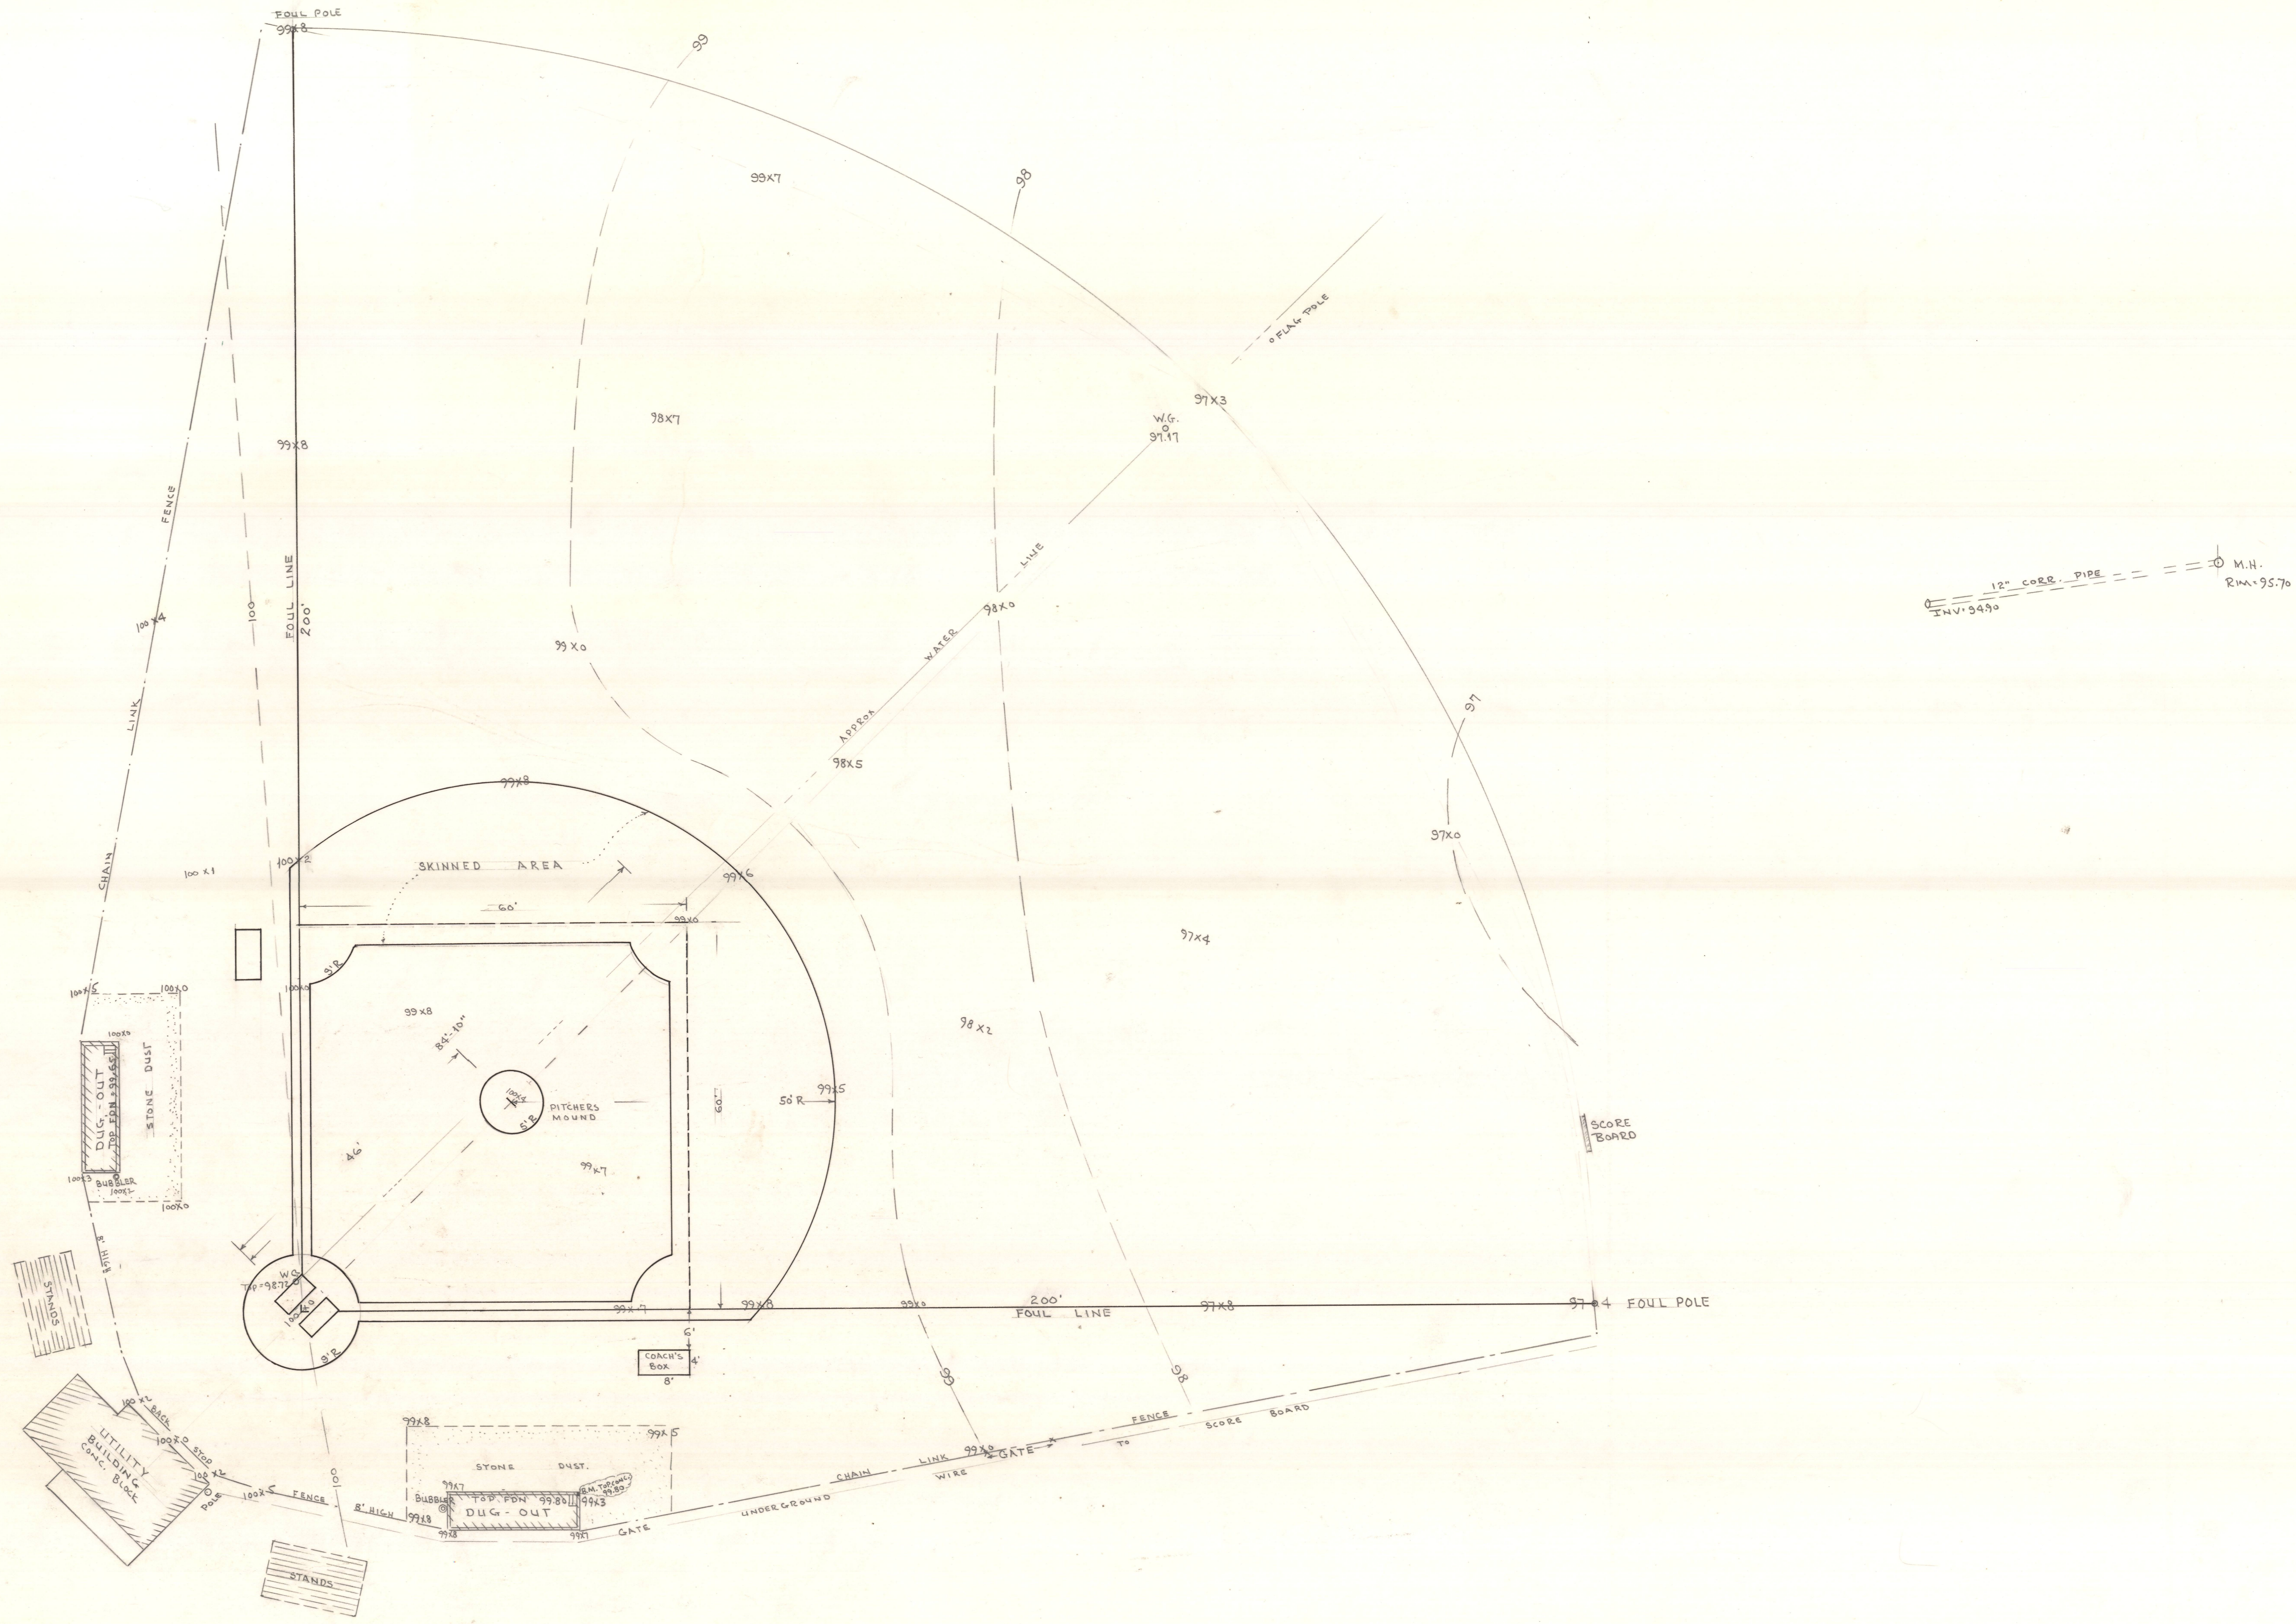

12" CORR. PIPE
INV. 54.90
M.H.
R.W. 95.70