

P. Christopher Company, Inc.

Edmund B. Flynn et al.
Trustees of Norfolk Asphalt Realty Trust

Warren Chemical Mfg., Inc.

Chester O. Eilertson

Victoria Gofovich
Land Court Cert. No. 606.35
Book 304 Page 35

Mary F. O'Leary


Michael J., Jr. and Nancy E. O'Leary

Mary Glabus

Blanche Miloszewski
Land Court Cert. No. 31485
Book 158 Page 85

Thomas L. and Jean F. Nelson
Land Court Cert. No. 33853
Book 170 Page 53

John and Lorn MacDonald
Land Court Cert. No. 2203
Book 12 Page 3

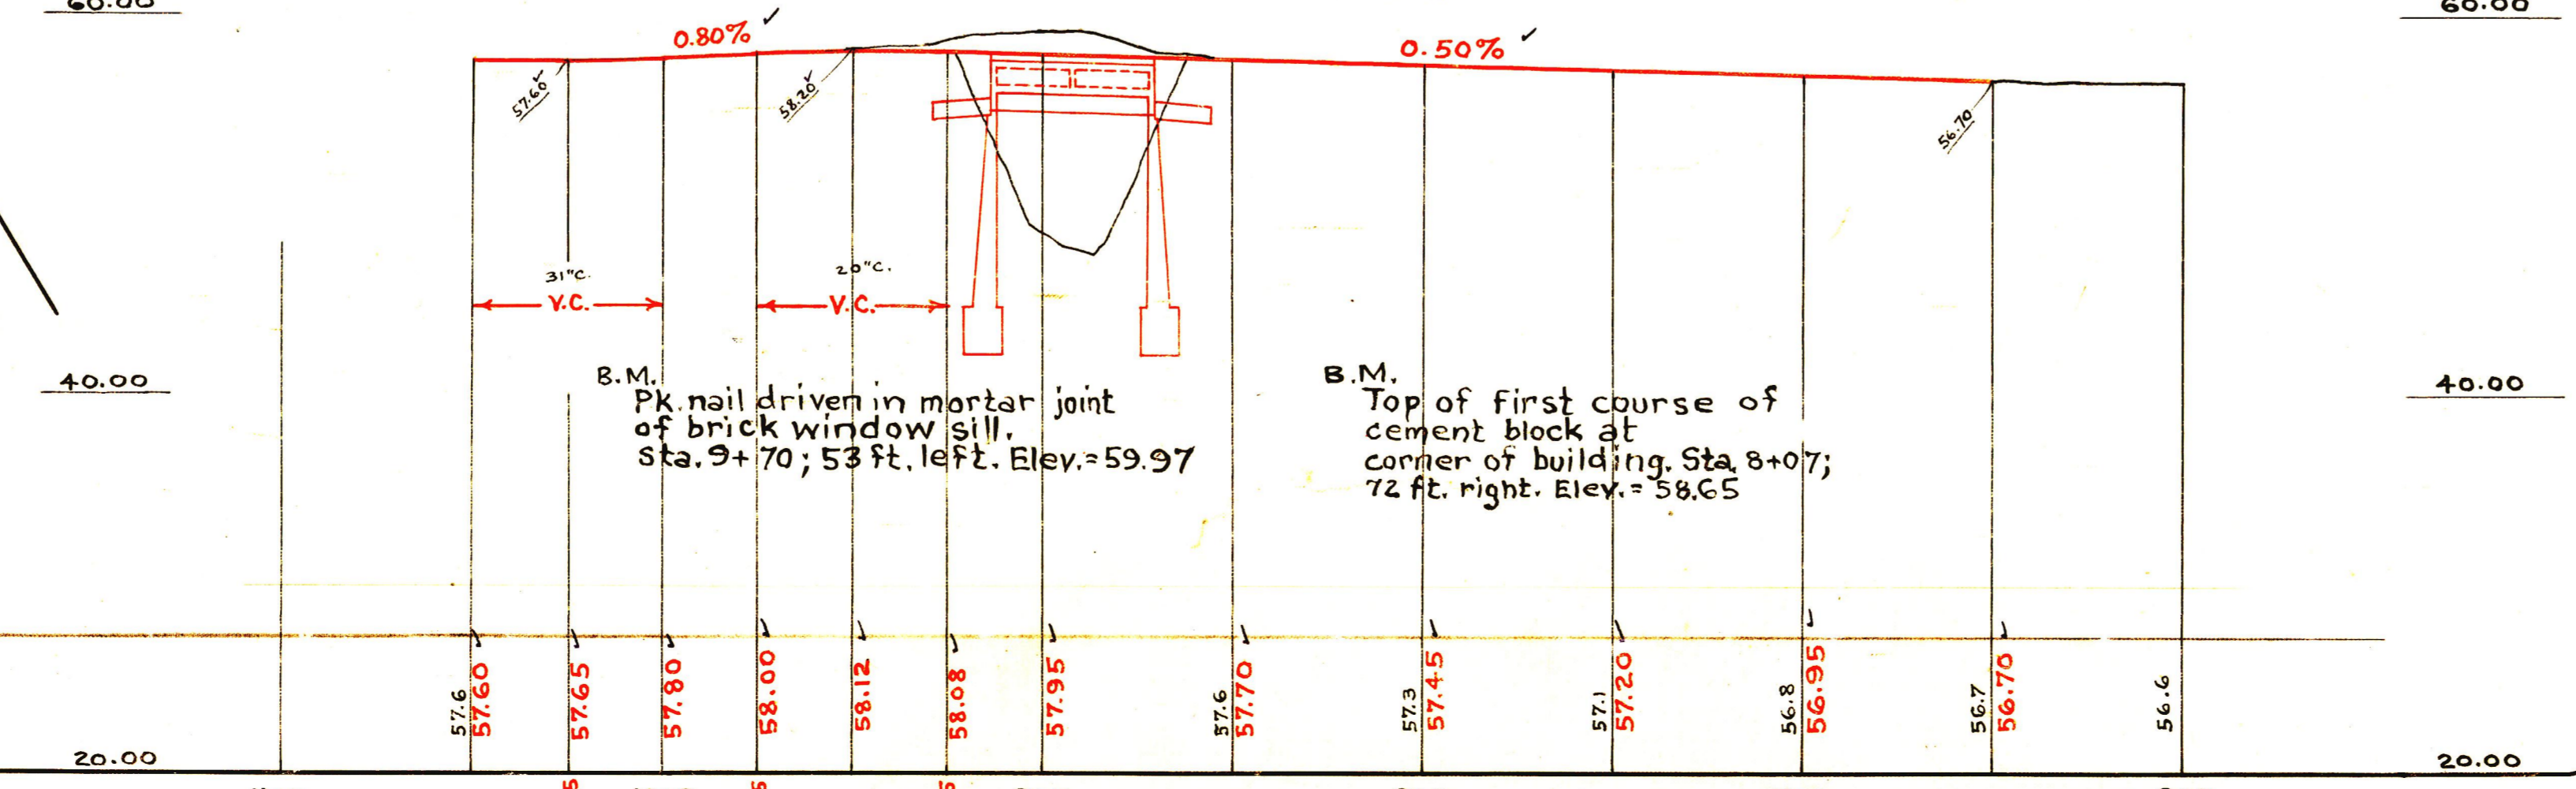


(ELEVATIONS BASED ON SEA LEVEL DATUM OF 1929)

NORFOLK COUNTY - ENGINEERS DEPT.
Town NORWOOD DIST. PLEASANT
Date JUNE 1969 1"=40'
Field B.M. 336
Calc. B.M. 261
Envoy. 261

(TRACED FROM PLAN BY MASS D.P.W.)

N 44° 29' 00" E
E 681' 04" 64

(COUNTY LAYOUT OF MAY 12 1970)

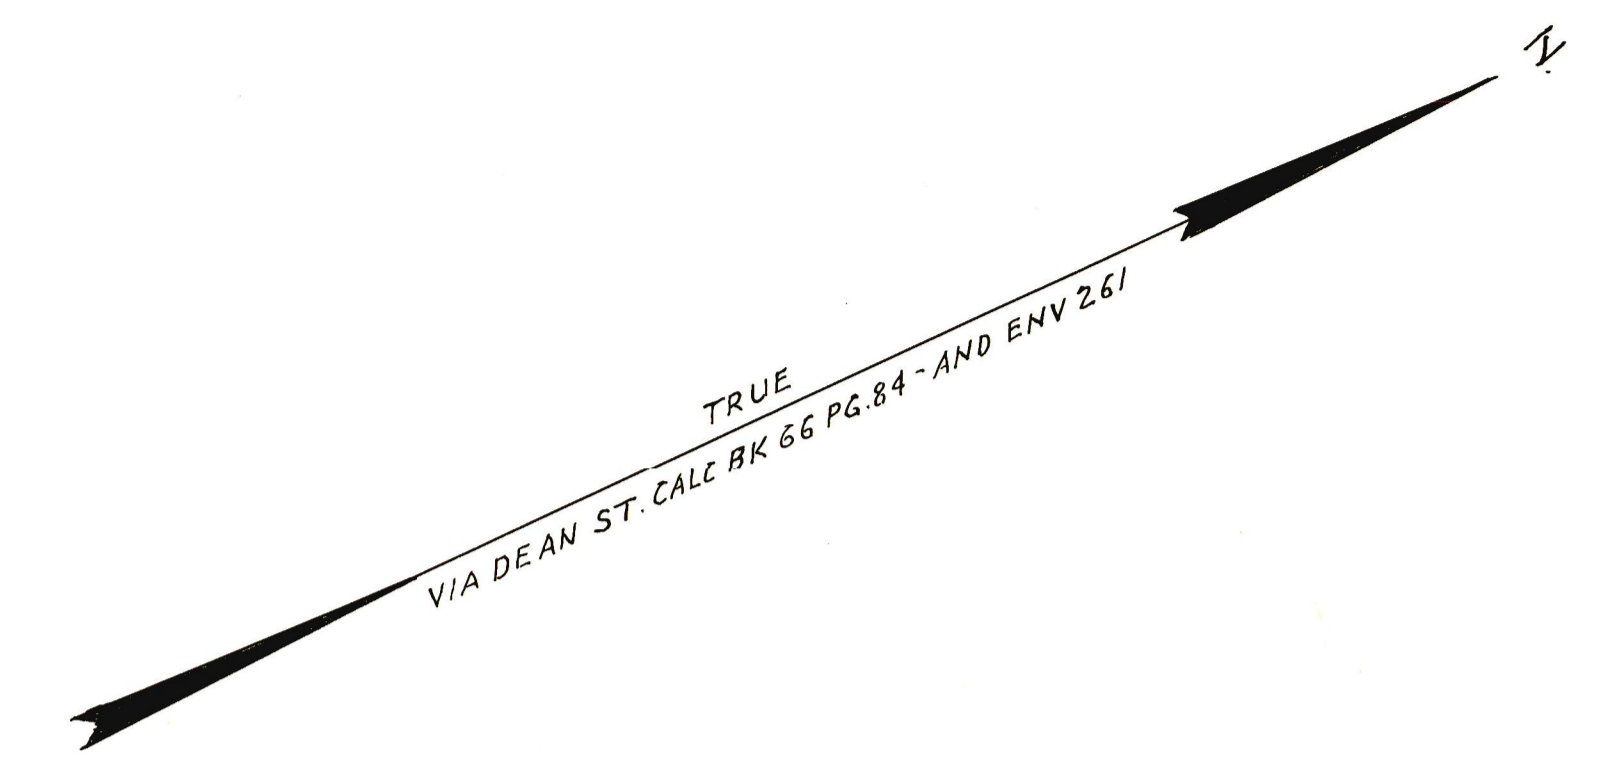

MORSE ST.

PLEASANT
(COUNTY LAYOUT OF AUG 4 1936)

NORTHVIEW AVE.

SUNSET AVE.

NORFOLK COUNTY - ENGINEERS DEPT.
NORWOOD Pleasant
1970 Scale 1" = 40'
Plan Book 69-336
Calc. Book Envelope 261

NORFOLK COUNTY - ENGINEERS DEPT.
NORWOOD Pleasant
1970 Scale 1" = 40'
Plan Book 69-336
Calc. Book Envelope 261

