


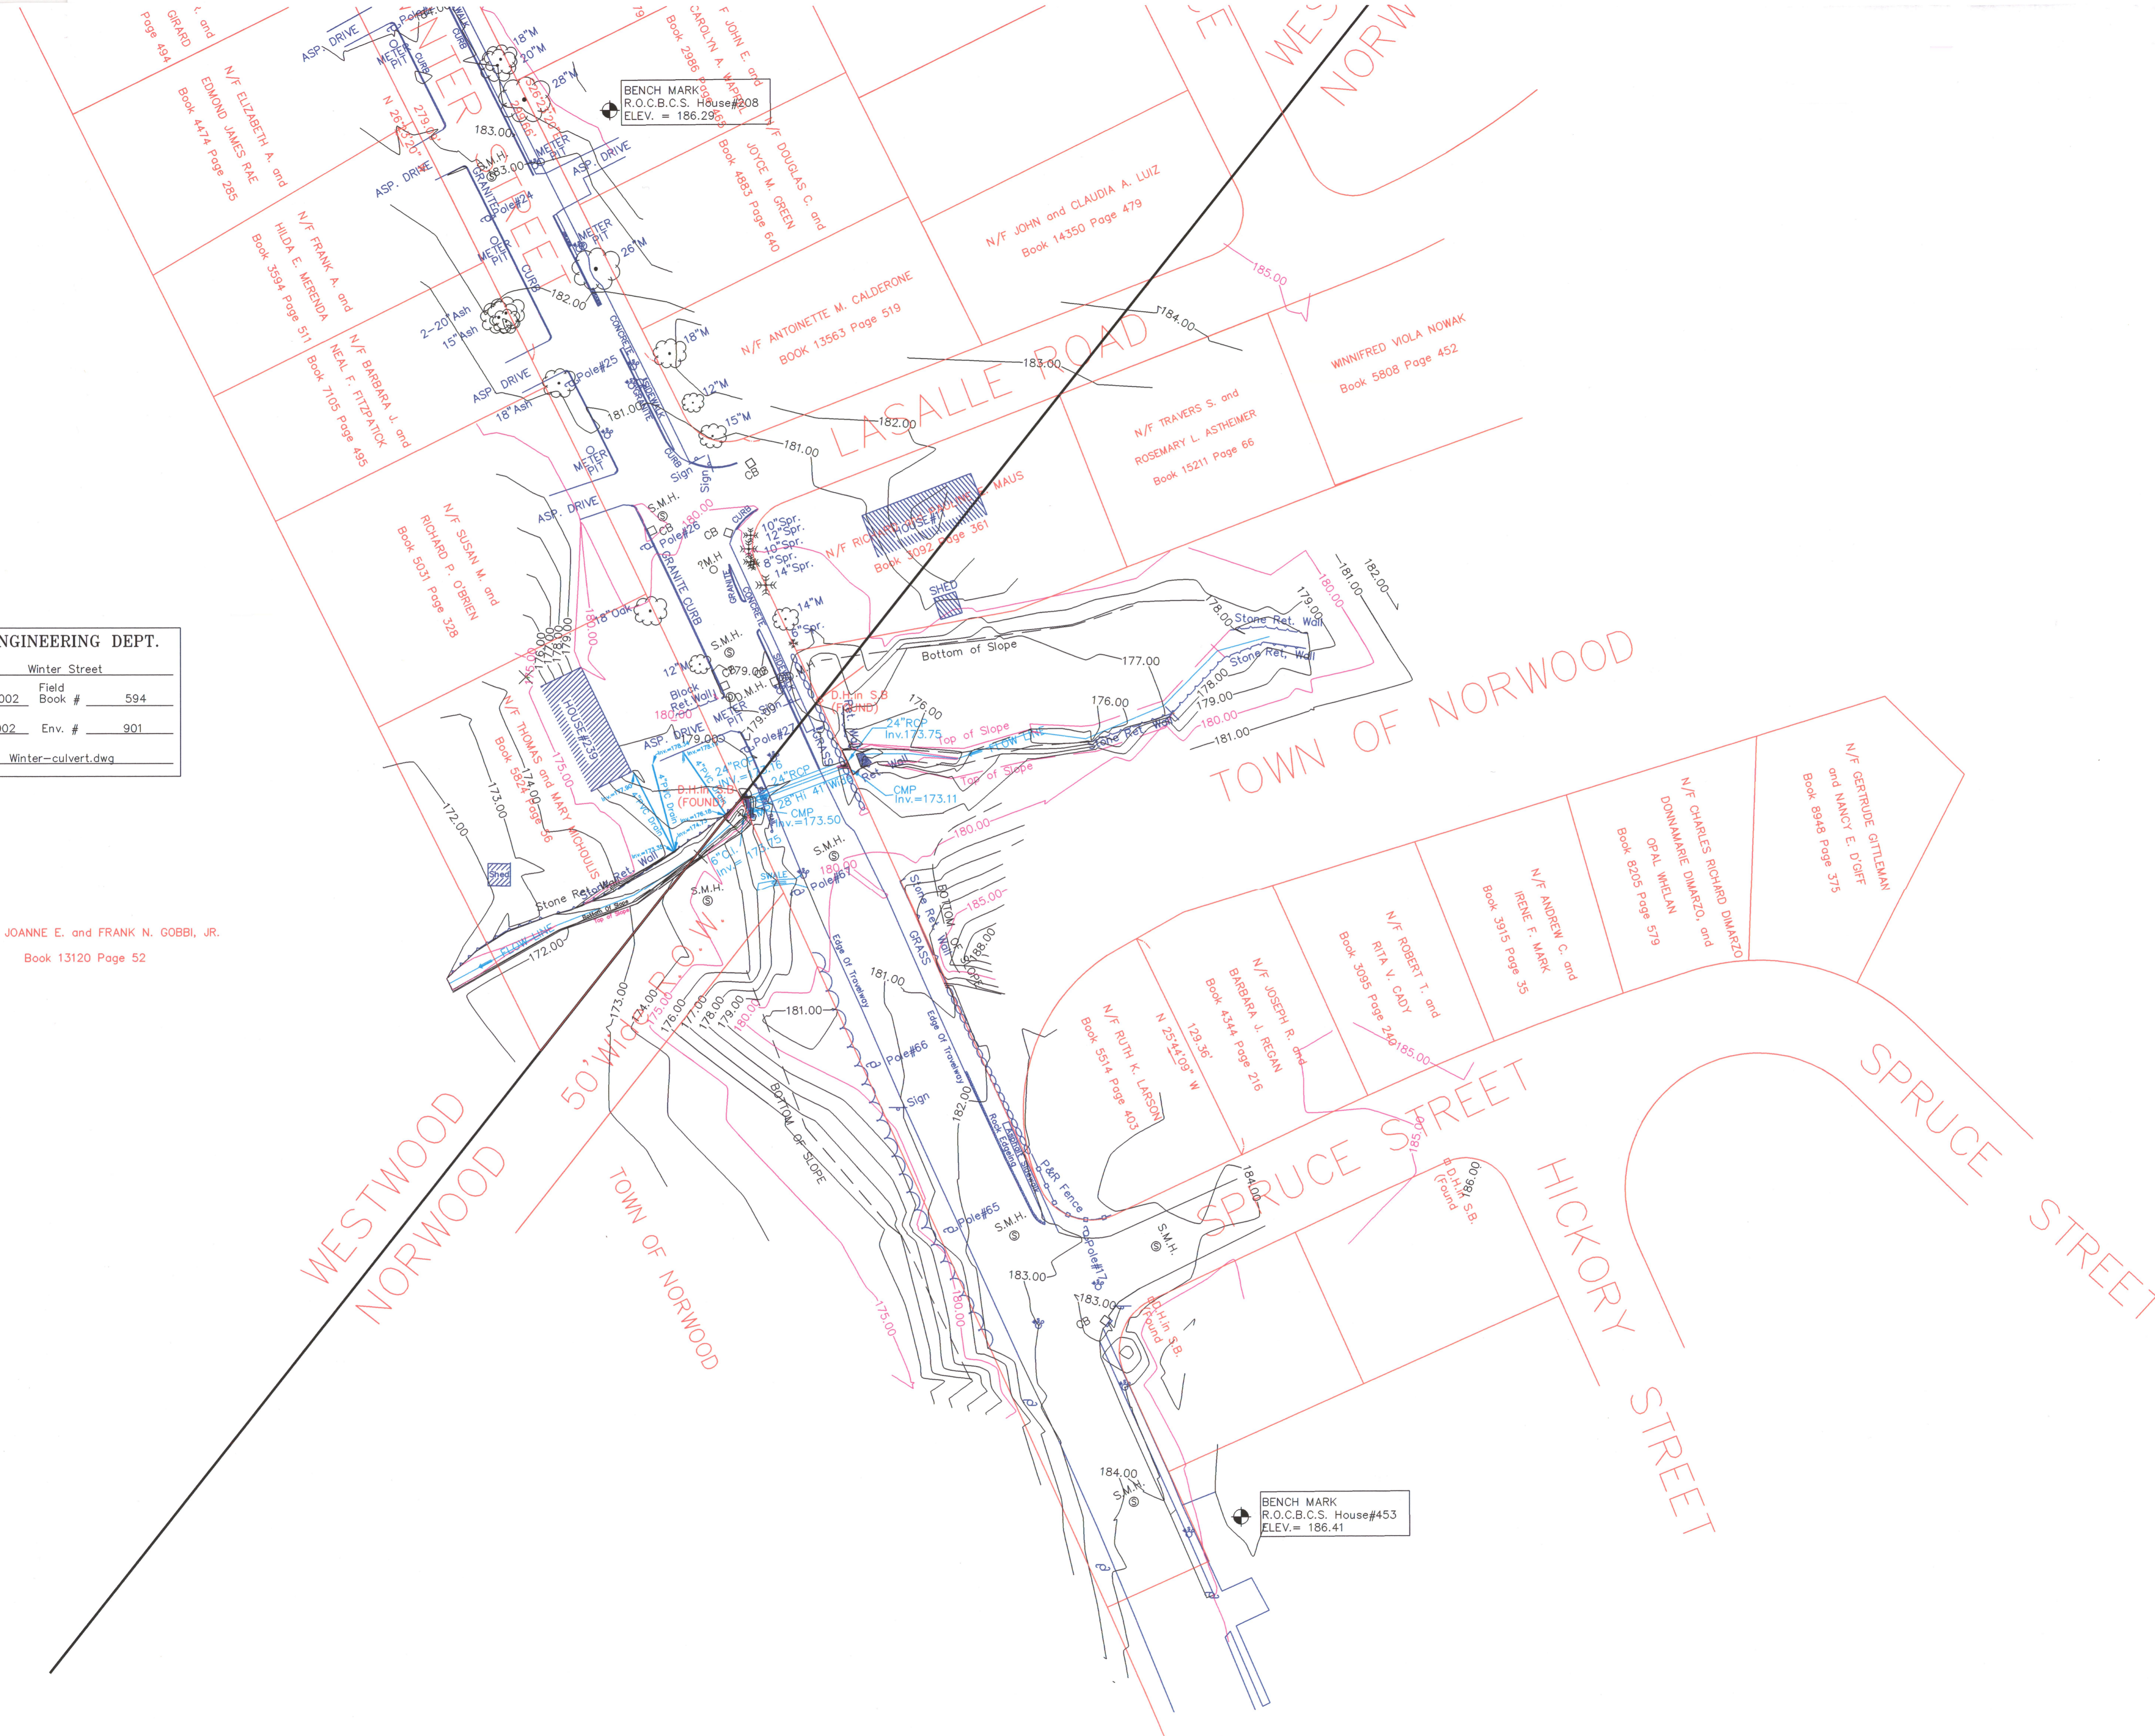

NORFOLK COUNTY - ENGINEERING DEPT.			
Town	Norwood	Street	Winter Street
Field Work By	G.C.	Date	June, 2002
		Field Book #	594
Plotted By	D.J.M.	Date	June, 2002
		Env. #	901
Scales	shown	Drawing Name	Winter-culvert.dwg

N/F JOANNE E. and FRANK N. GOBBI, JR.
Book 13120 Page 52



BENCH MARK
R.O.C.B.C.S. House#208
ELEV. = 186.296

BENCH MARK
R.O.C.B.C.S. House#453
ELEV. = 186.41