


NORFOLK COUNTY - ENGINEERING DEPT.

Town Plainville Street Warren St

Field Work By AP Date 1/95-2/95 Field Book # 164

Plotted By JM Date 11/1/95 Env. # 829


Scale 1"=40' Drawing Name warrenst.dwg

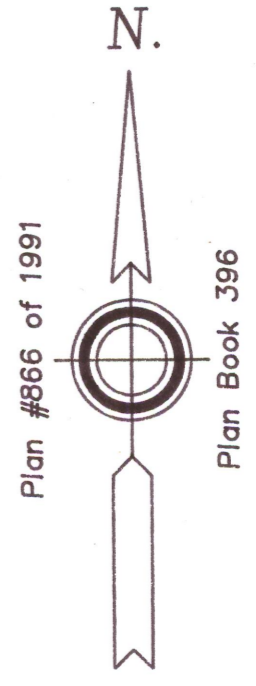

NOTE: the sideline of this plan is parallel to the opposite sideline and 39.48' away. This is the perpendicular distance from the end of this lot line to the opposite side of the street.

NORFOLK COUNTY - ENGINEERING DEPT.

Town Plainville Street Warren St  
 Field Work By AP Date 1/95-2/95 Field Book # 164  
 Plotted By JM Date 9/95 Env. # 829  
 Scale 40'/4' Drawing Name warrenst.dwg

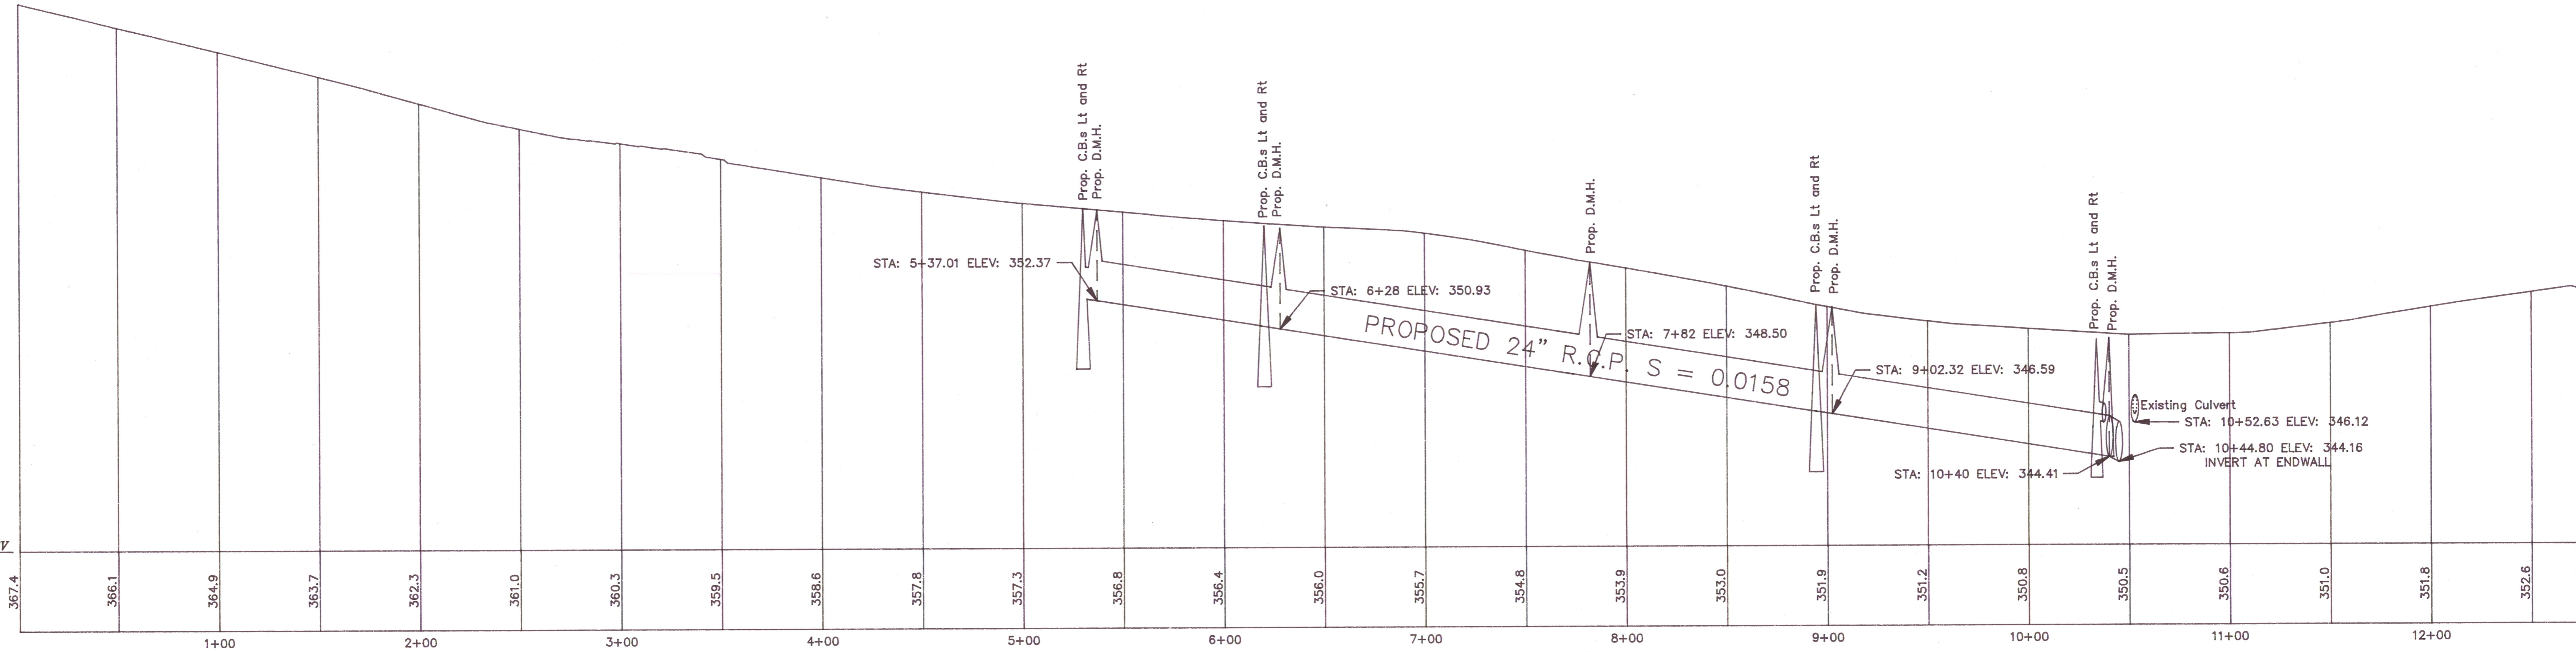

DATUM ELEV  
340.00