
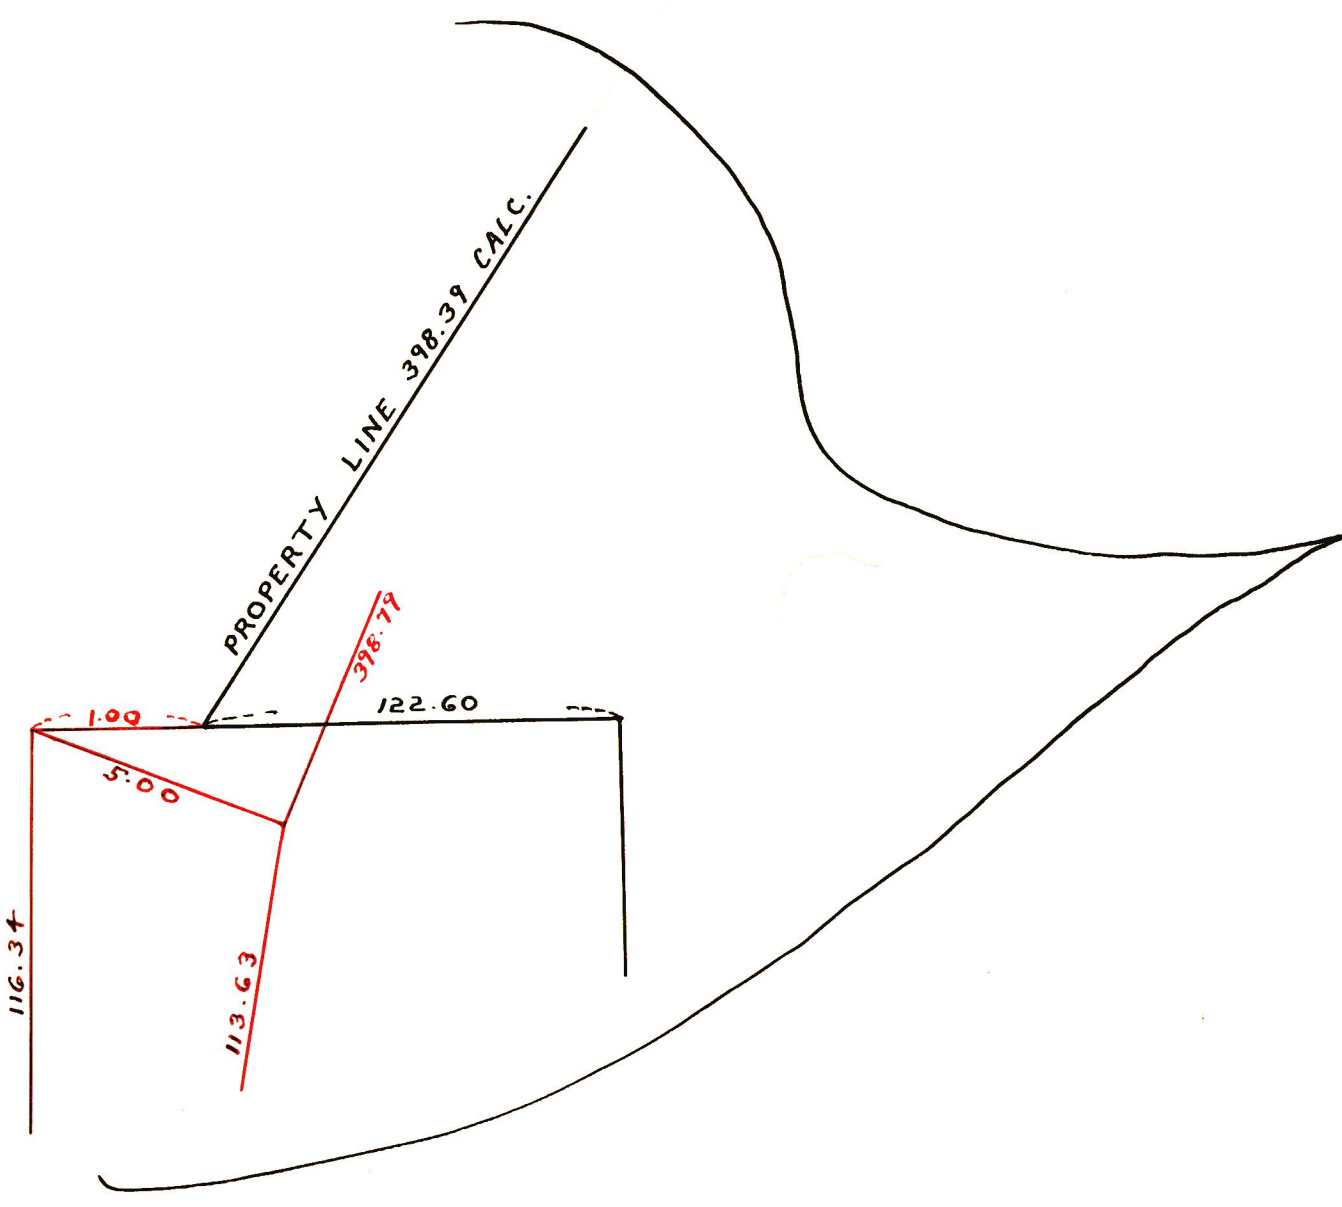


NEWCOMB ST.

SOUTHERN ARTERY

CANAL ST.

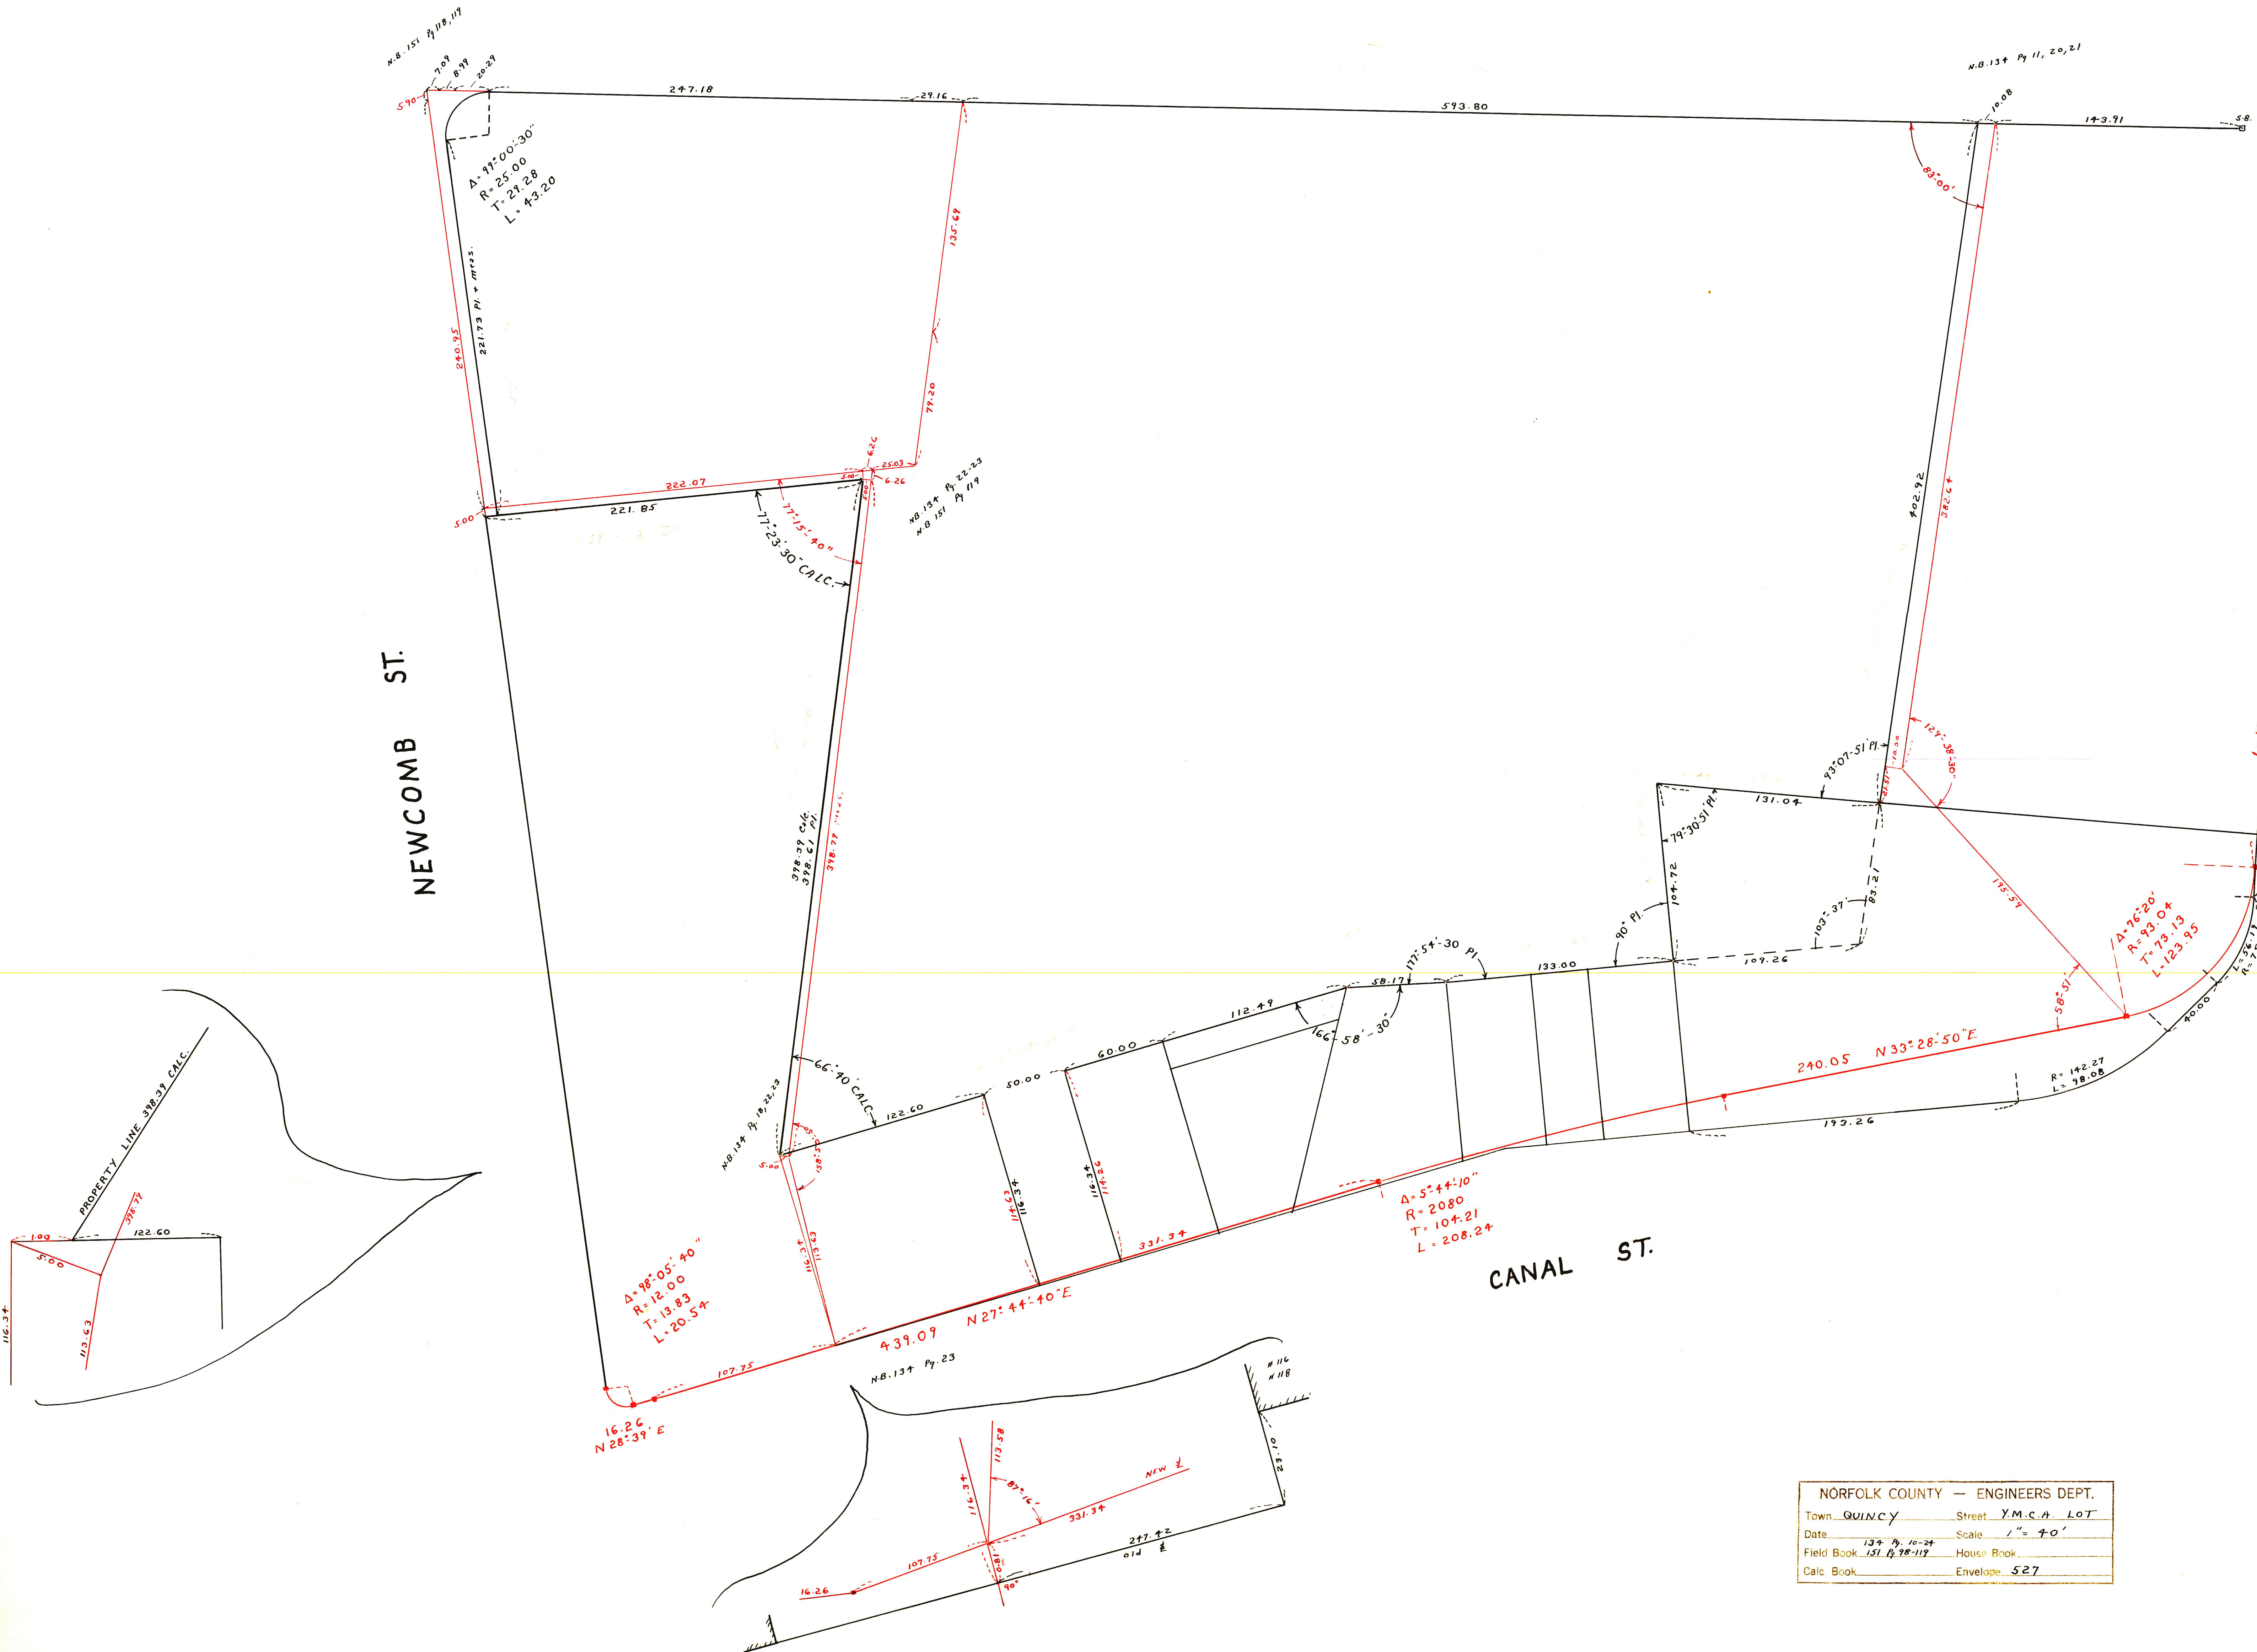

$\Delta = 98^{\circ}05'40''$
 $R = 12.00$
 $T = 13.83$
 $L = 20.54$

$\Delta = 5^{\circ}44'10''$
 $R = 2080$
 $T = 104.21$
 $L = 208.24$

$\Delta = 76^{\circ}20'$
 $R = 93.04$
 $T = 79.13$
 $L = 123.95$

NORFOLK COUNTY — ENGINEERS DEPT.	
Town <u>QUINCY</u>	Street <u>Y.M.C.A. LOT</u>
Date <u>137 7 10-24</u>	Scale <u>1" = 40'</u>
Field Book <u>151 B 78-119</u>	House Book _____
Calc. Book _____	Envelope <u>527</u>