


ENVELOPE 361
CALC BK 61 PG 120

NORFOLK COUNTY — ENGINEERS DEPT.
Town STOUGHTON Street SIMPSON
Survey by FEKKES F.B. #153 Page 14 of 23
Plotted by ANDERSON Date _____ Scale 1" = 20'
Checked by _____ Drawer _____ No. _____

ENVELOPE 361
CALC BK 61 PG 120

NORFOLK COUNTY — ENGINEERS DEPT.
Town STOUGHTON Street SIMPSON
Survey by FEKKES F.B. #153 Page 14 of 23
Plotted by ANDERSON Date _____ Scale 1" = 20'
Checked by _____ Drawer _____ No. _____

Book

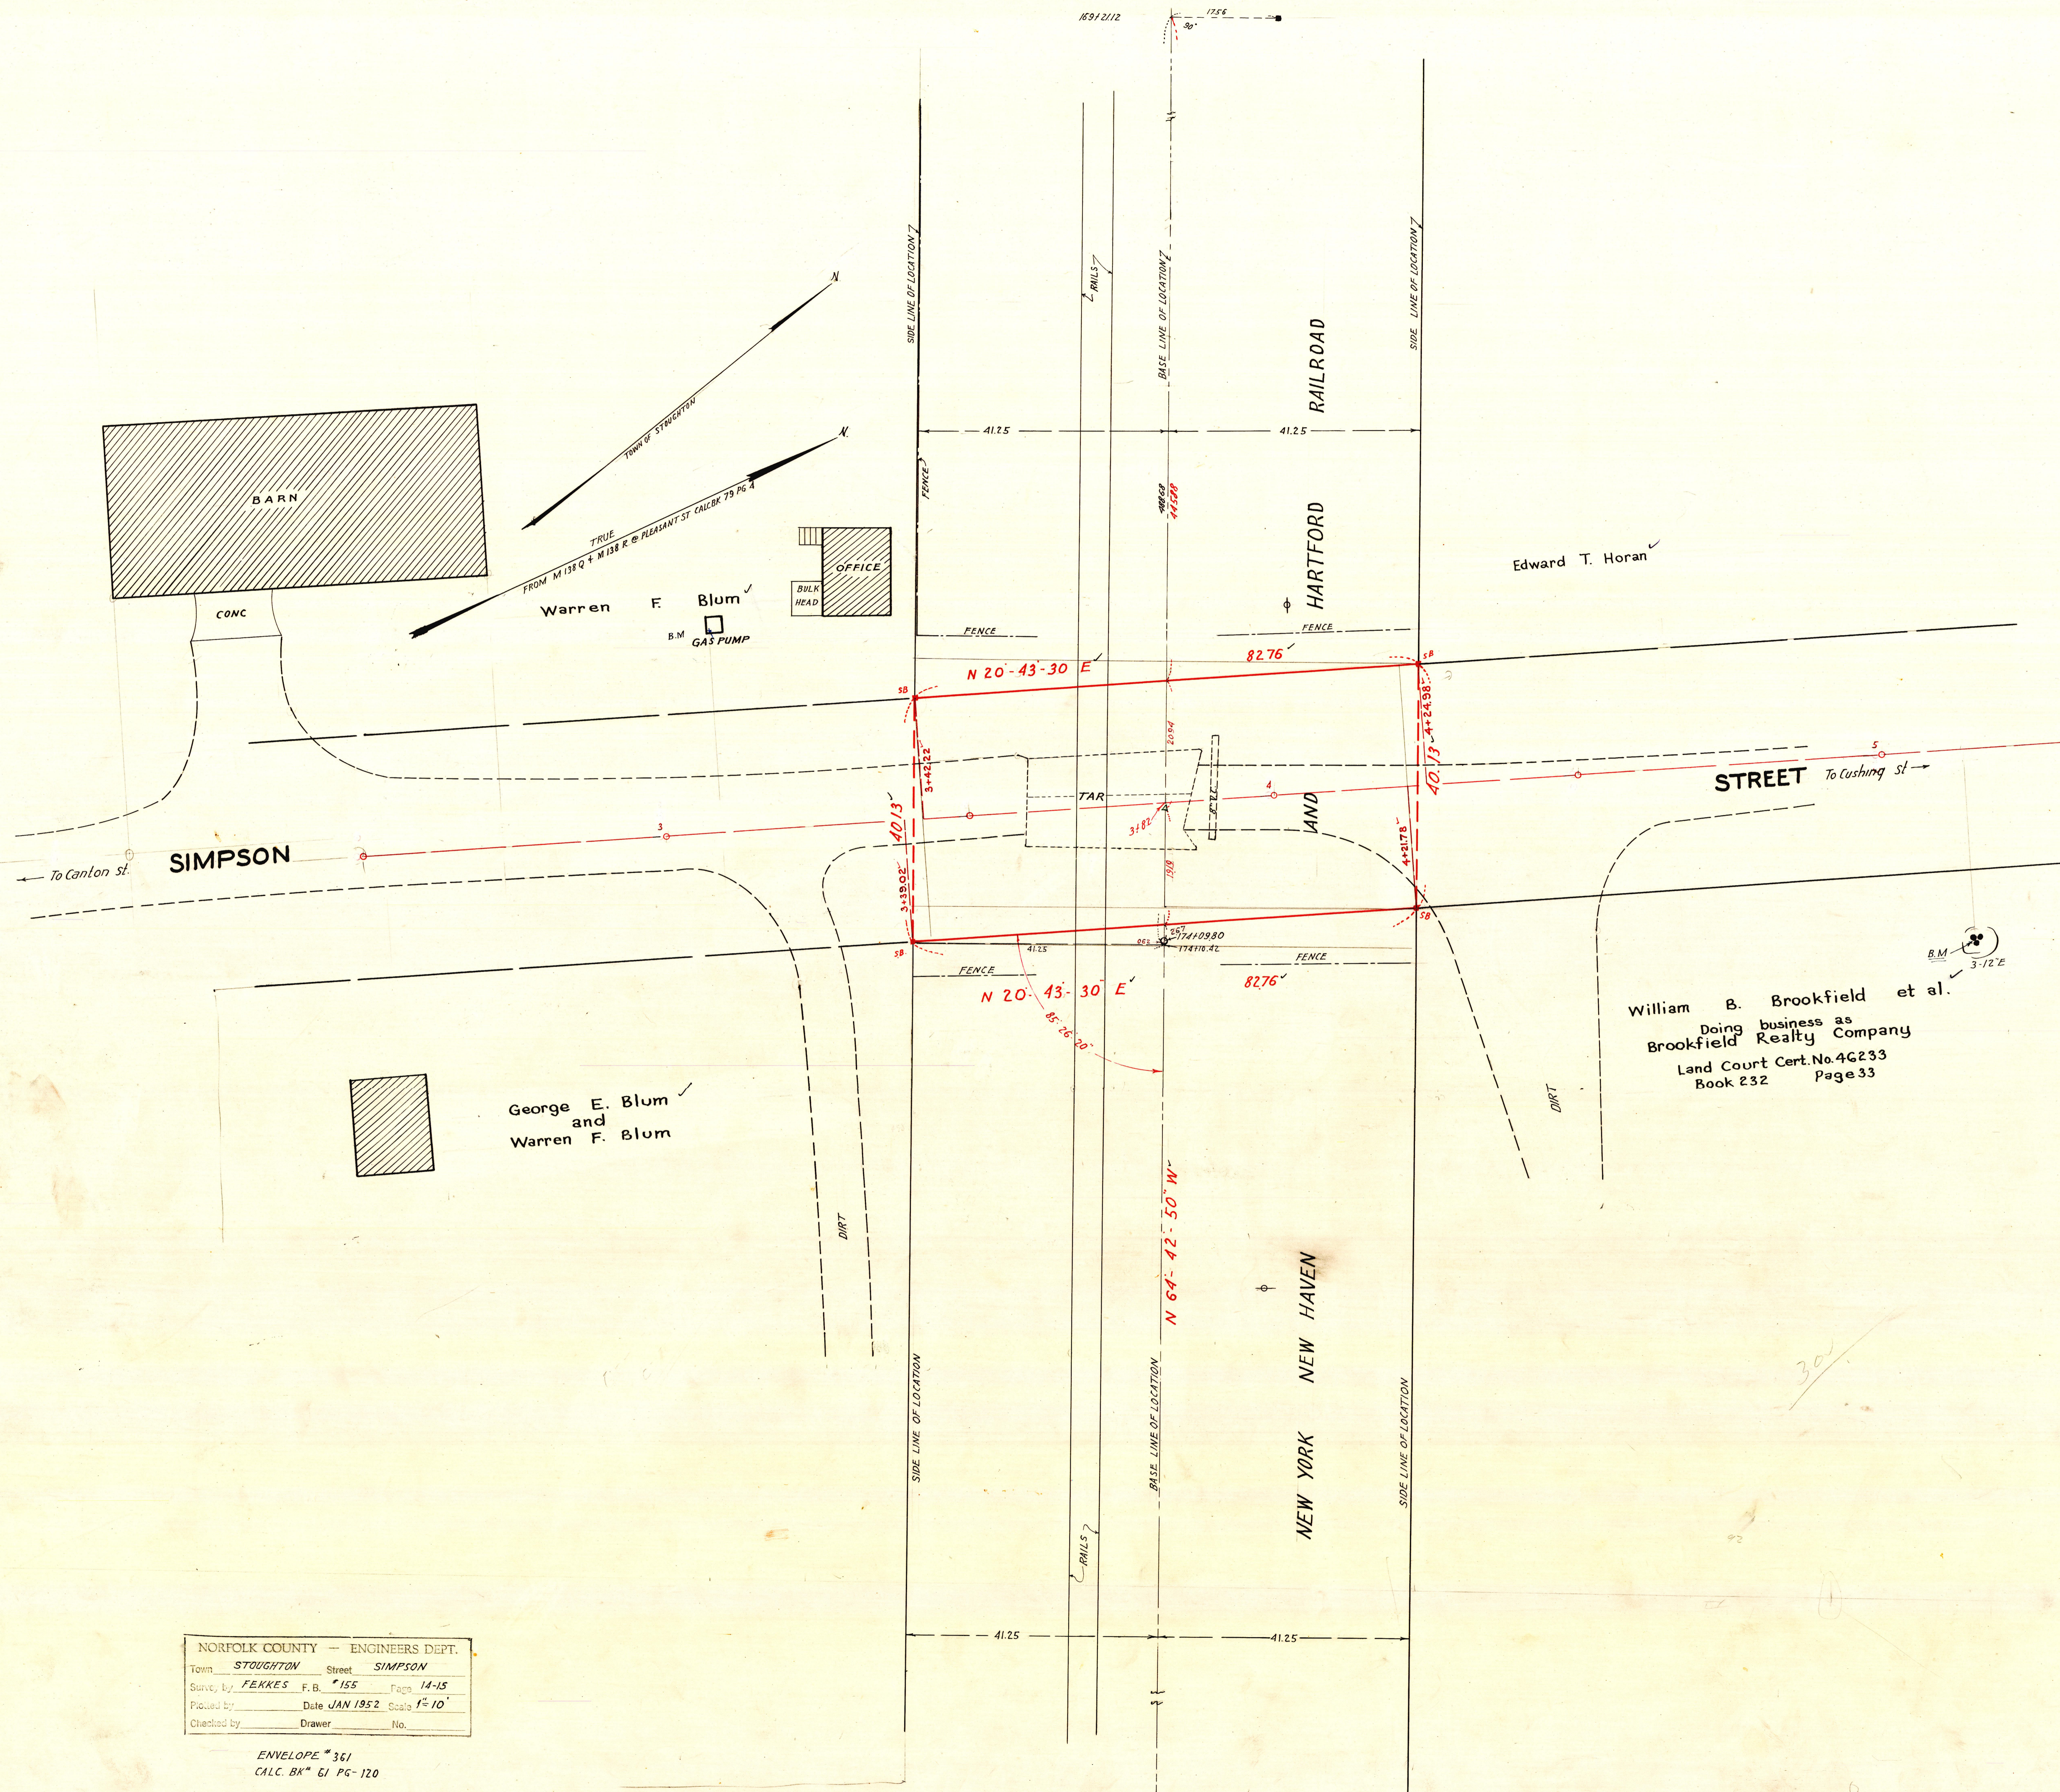

NORFOLK COUNTY — ENGINEERS DEPT.
 Town STOUGHTON Street SIMPSON
 Survey by FEKES F.B. # 155 Page 14-15
 Plotted by _____ Date JAN 1952 Scale 1"=10'
 Checked by _____ Drawer _____ No. _____

ENVELOPE # 361
 CALC. BK # 61 PG-120

William B. Brookfield et al.
 Doing business as
 Brookfield Realty Company
 Land Court Cert. No. 46233
 Book 232 Page 33