


Check for easements

SHEARS ST.

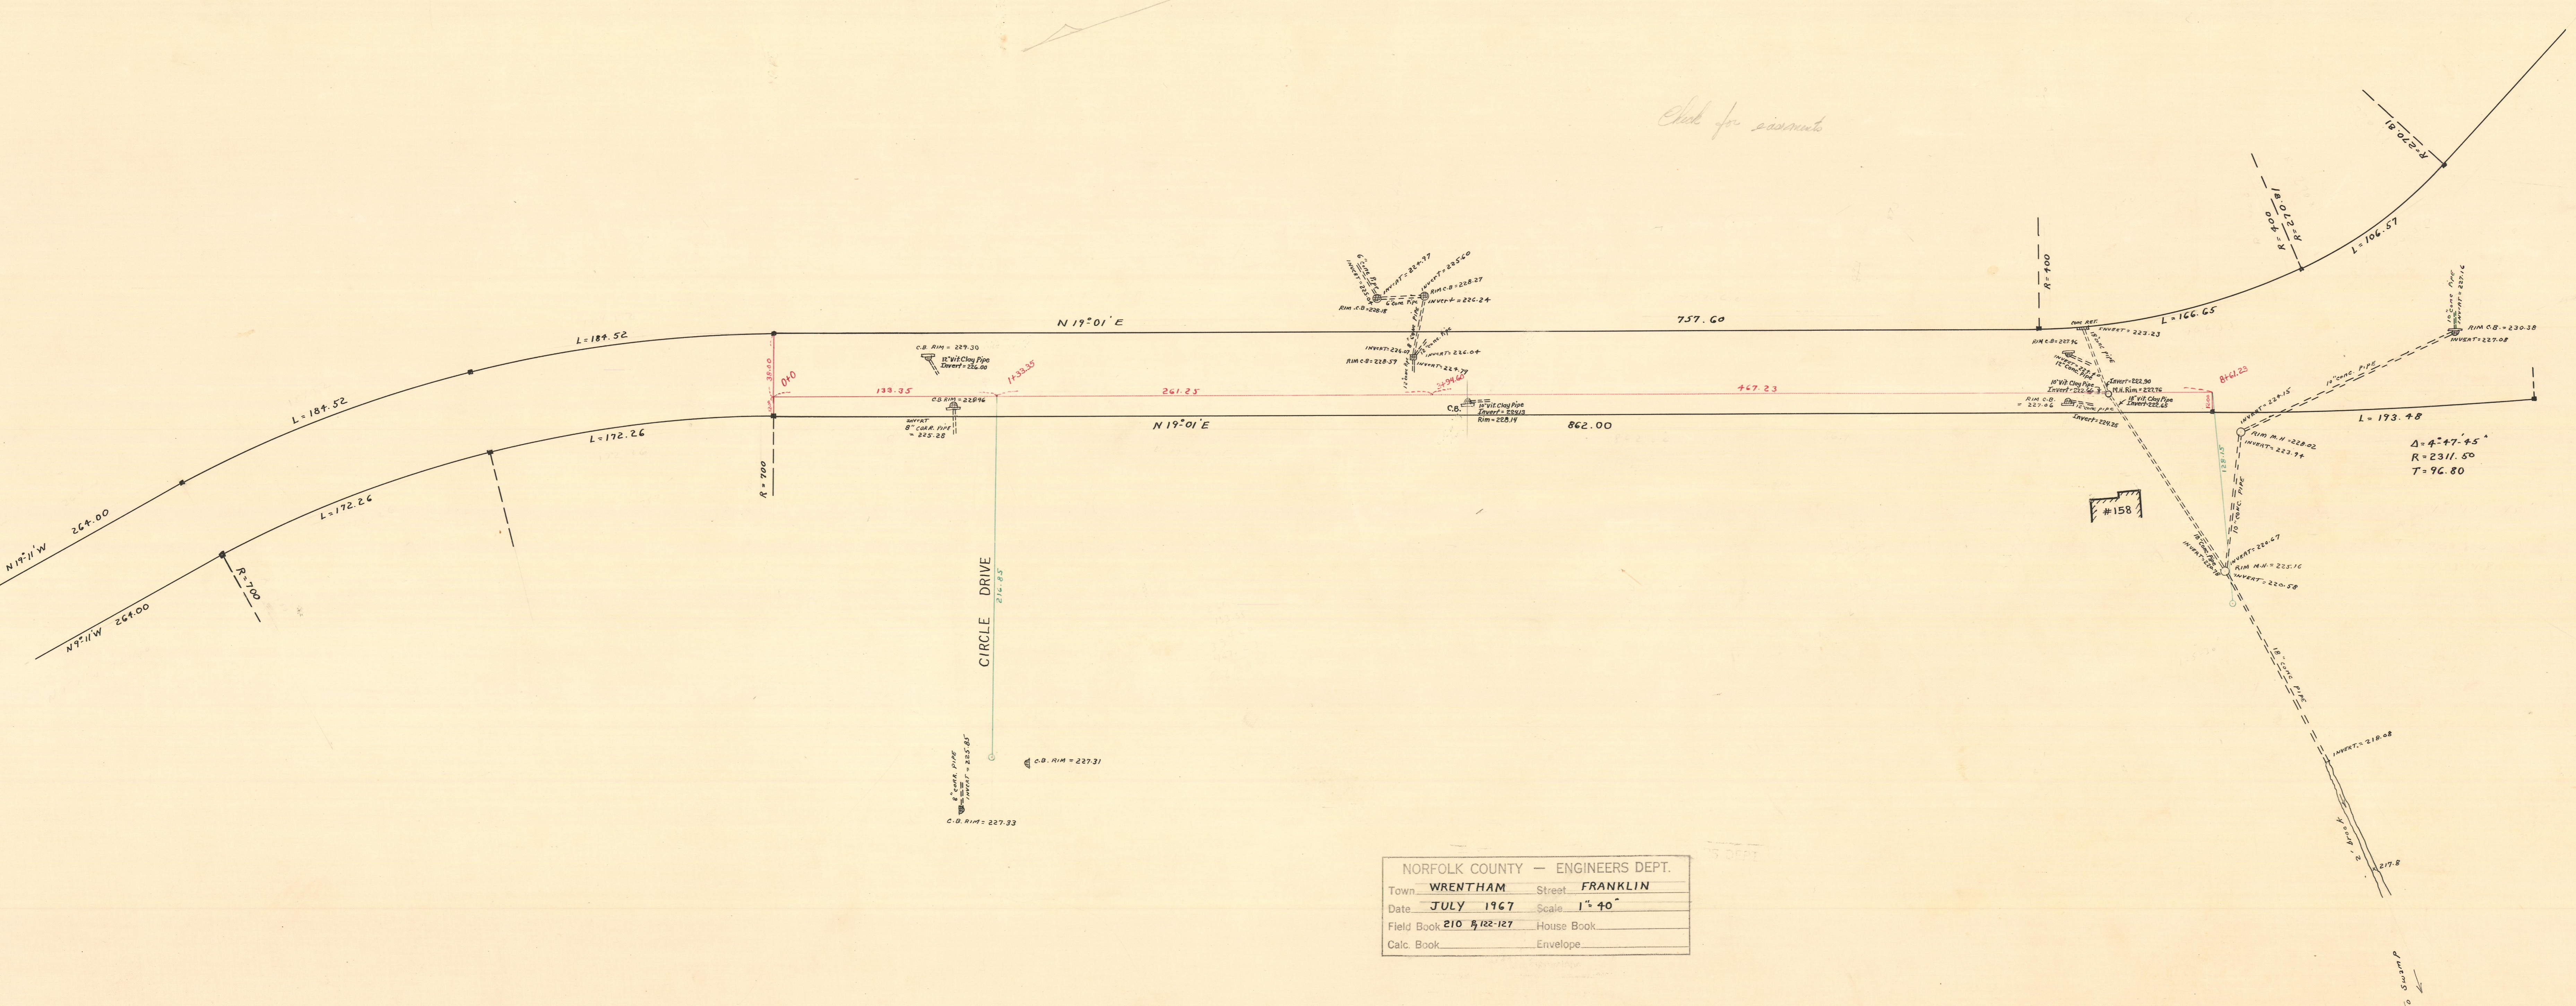

NORFOLK COUNTY — ENGINEERS DEPT.	
Town <u>WRENTHAM</u>	Street <u>FRANKLIN</u>
Date <u>JULY 1967</u>	Scale <u>1" = 40'</u>
Field Book <u>210 # 122-127</u>	House Book _____
Calc. Book _____	Envelope _____

To Swamp