
 
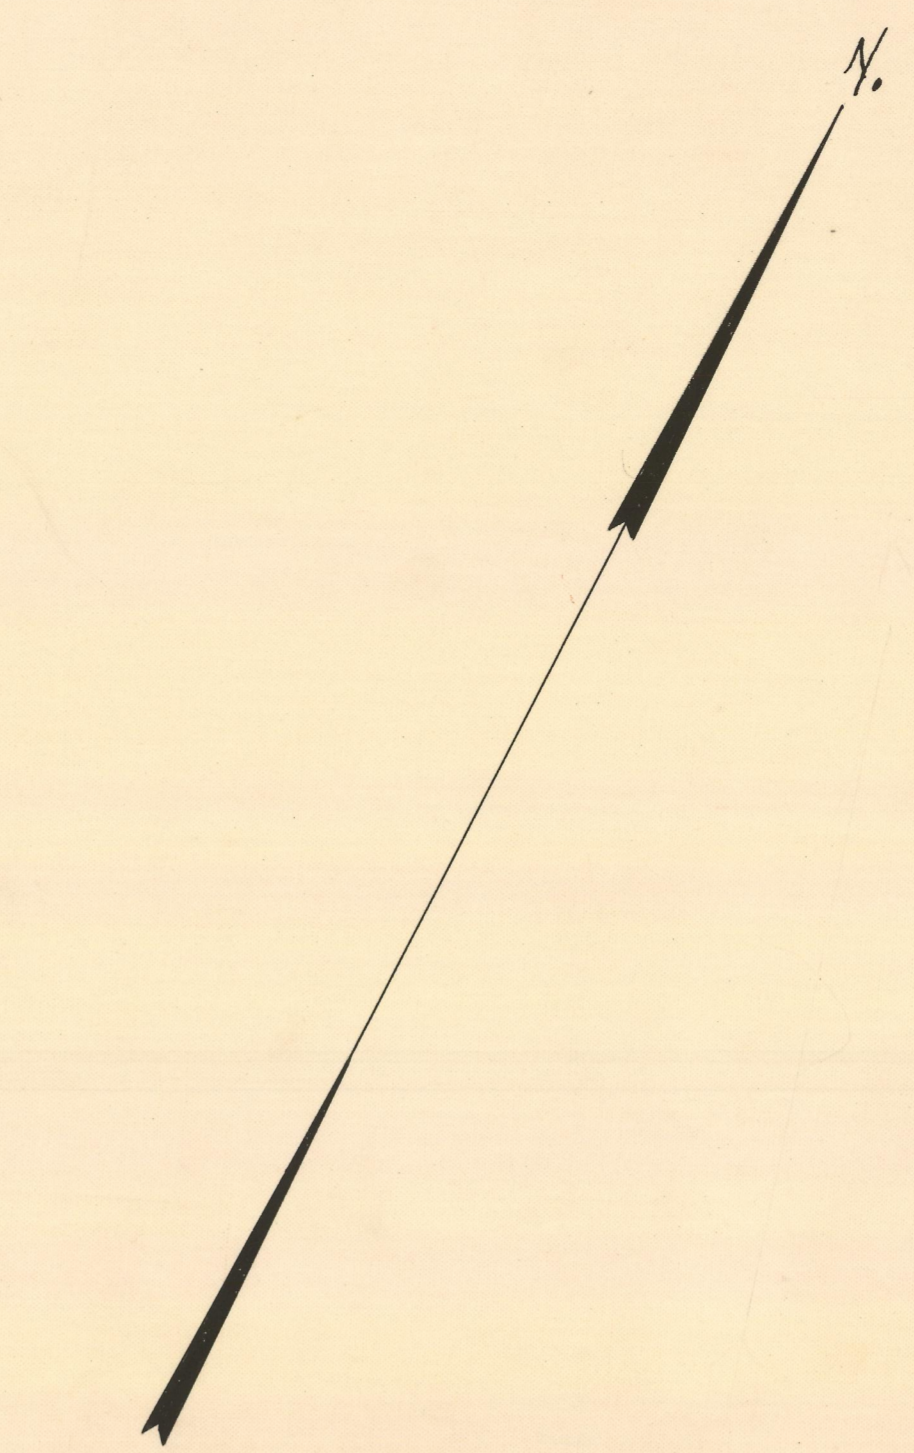


MAY 22 1955

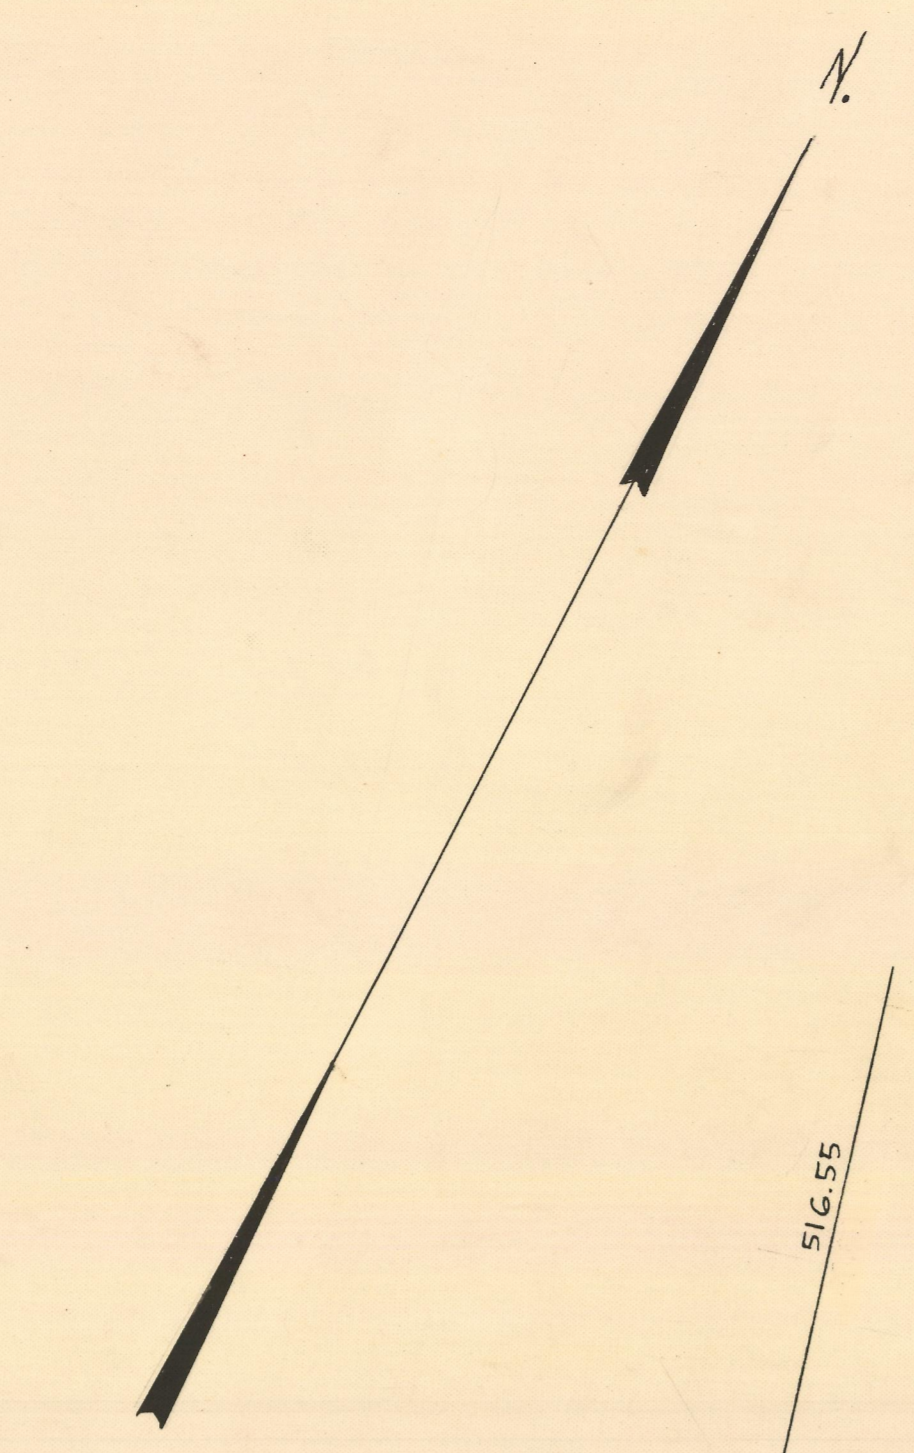

Thomas P. McKown et ux.

Gerard W. Sisto et ux.

G. D. Poultry, Inc.

Arthur A. Rhodes

LeRoy N. Brown

Howard W. Kee, Jr.

POND

SHEARS

Commonwealth of Massachusetts  
(Wrentham State School)

Commonwealth of Massachusetts  
(Wrentham State School)

NORFOLK COUNTY — ENGINEERS DEPT.  
 Town WRENTHAM Street MAY  
 Survey by F. B. 137 Page 80-  
 Plotted by            Date MAR 1955 Scale 1"=40'  
 Checked by            Drawer            No.           

Env. No. 412  
Calc. Bk. 114 Pg. 80-

NORFOLK COUNTY — ENGINEERS DEPT.  
 Town WRENTHAM Street MAY  
 Survey by F. B. 137 Page 80-  
 Plotted by            Date MAR 1955 Scale 1"=40'  
 Checked by            Drawer            No.           

Env. No. 412  
Calc. Bk. 114 Pg. 80-

Union Light and Power Company