


*Scales of Profiles.*  
 100 ft. Hor., 10 ft. Ver., = One Inch.

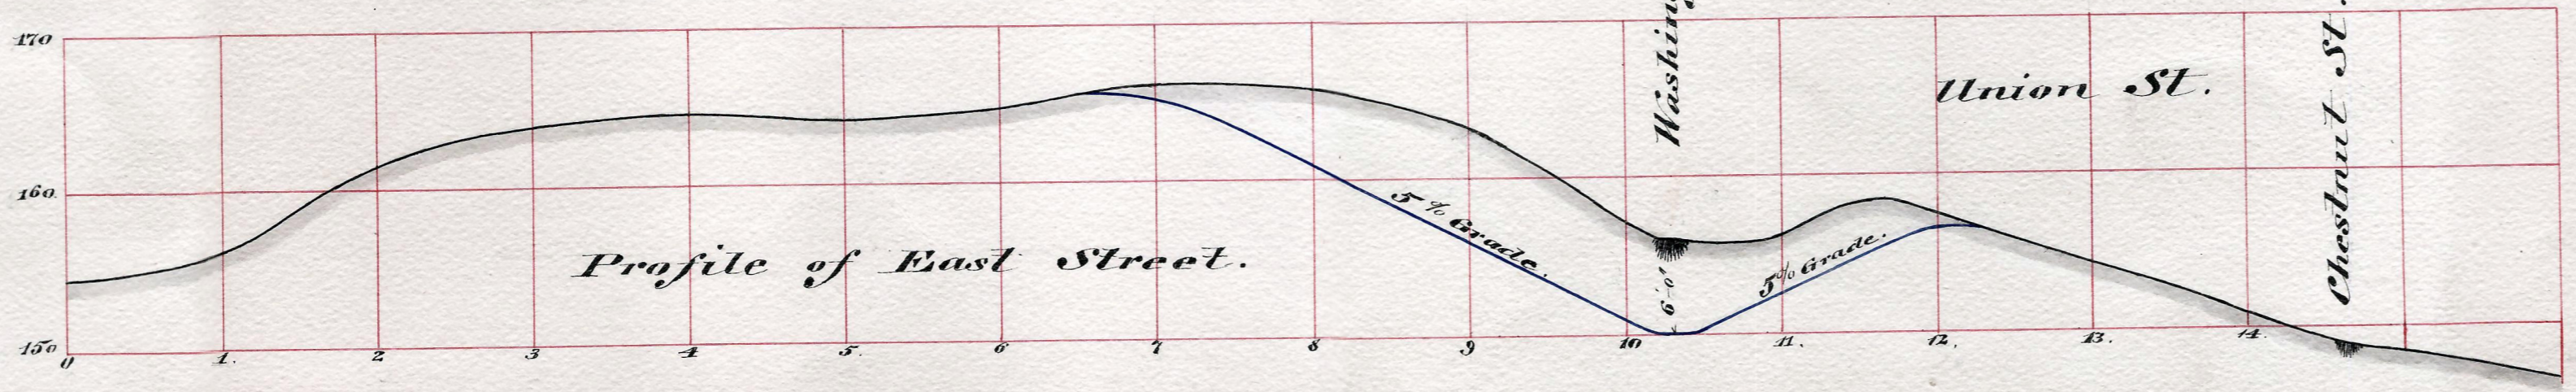

*Washington Street.*  
 Railroad Bridge.  
 30 ft. clear Roadway.  
 13 " Headway.

*Chestnut Street.*  
 Railroad Bridge.  
 25 ft. clear Roadway,  
 14 " Headway.

*Plan showing the Crossings of  
 Washington & Chestnut Sts., Walpole,  
 by the  
 Old Colony Railroad.*

*Dedham, Nov. 26<sup>th</sup> 1890. Geo. S. Morrill,  
 Chf. Engr.*

*(6.)* *George W. Higgin, Chairman.*