

*Sylvester Kimball.*



*Otis H. Weed.*

Base Line of Location.

*N. 27° 05' E.*

*New York & New England*

*Railroad Company.*

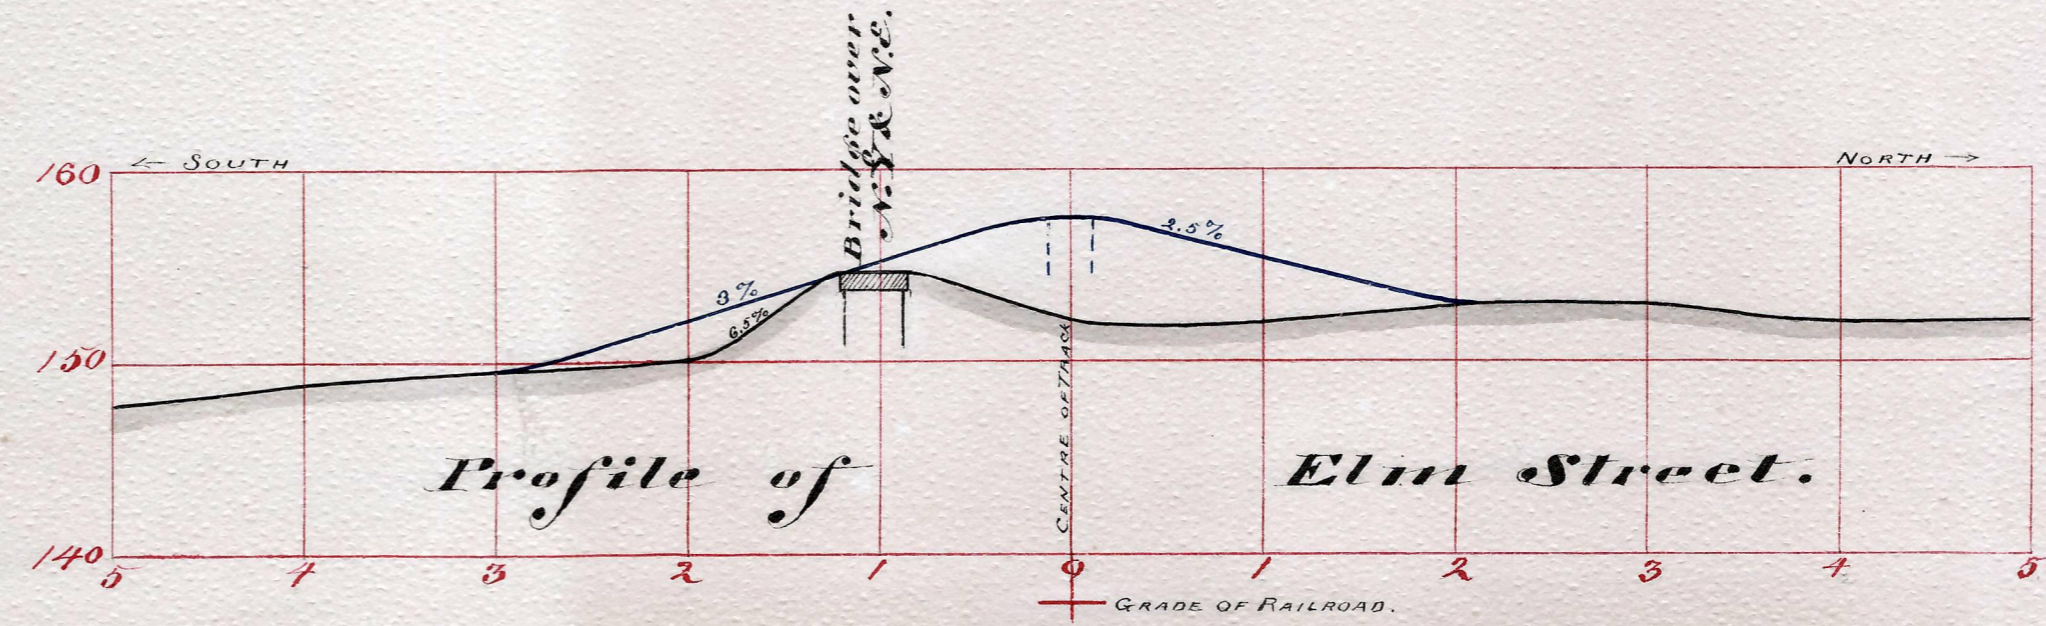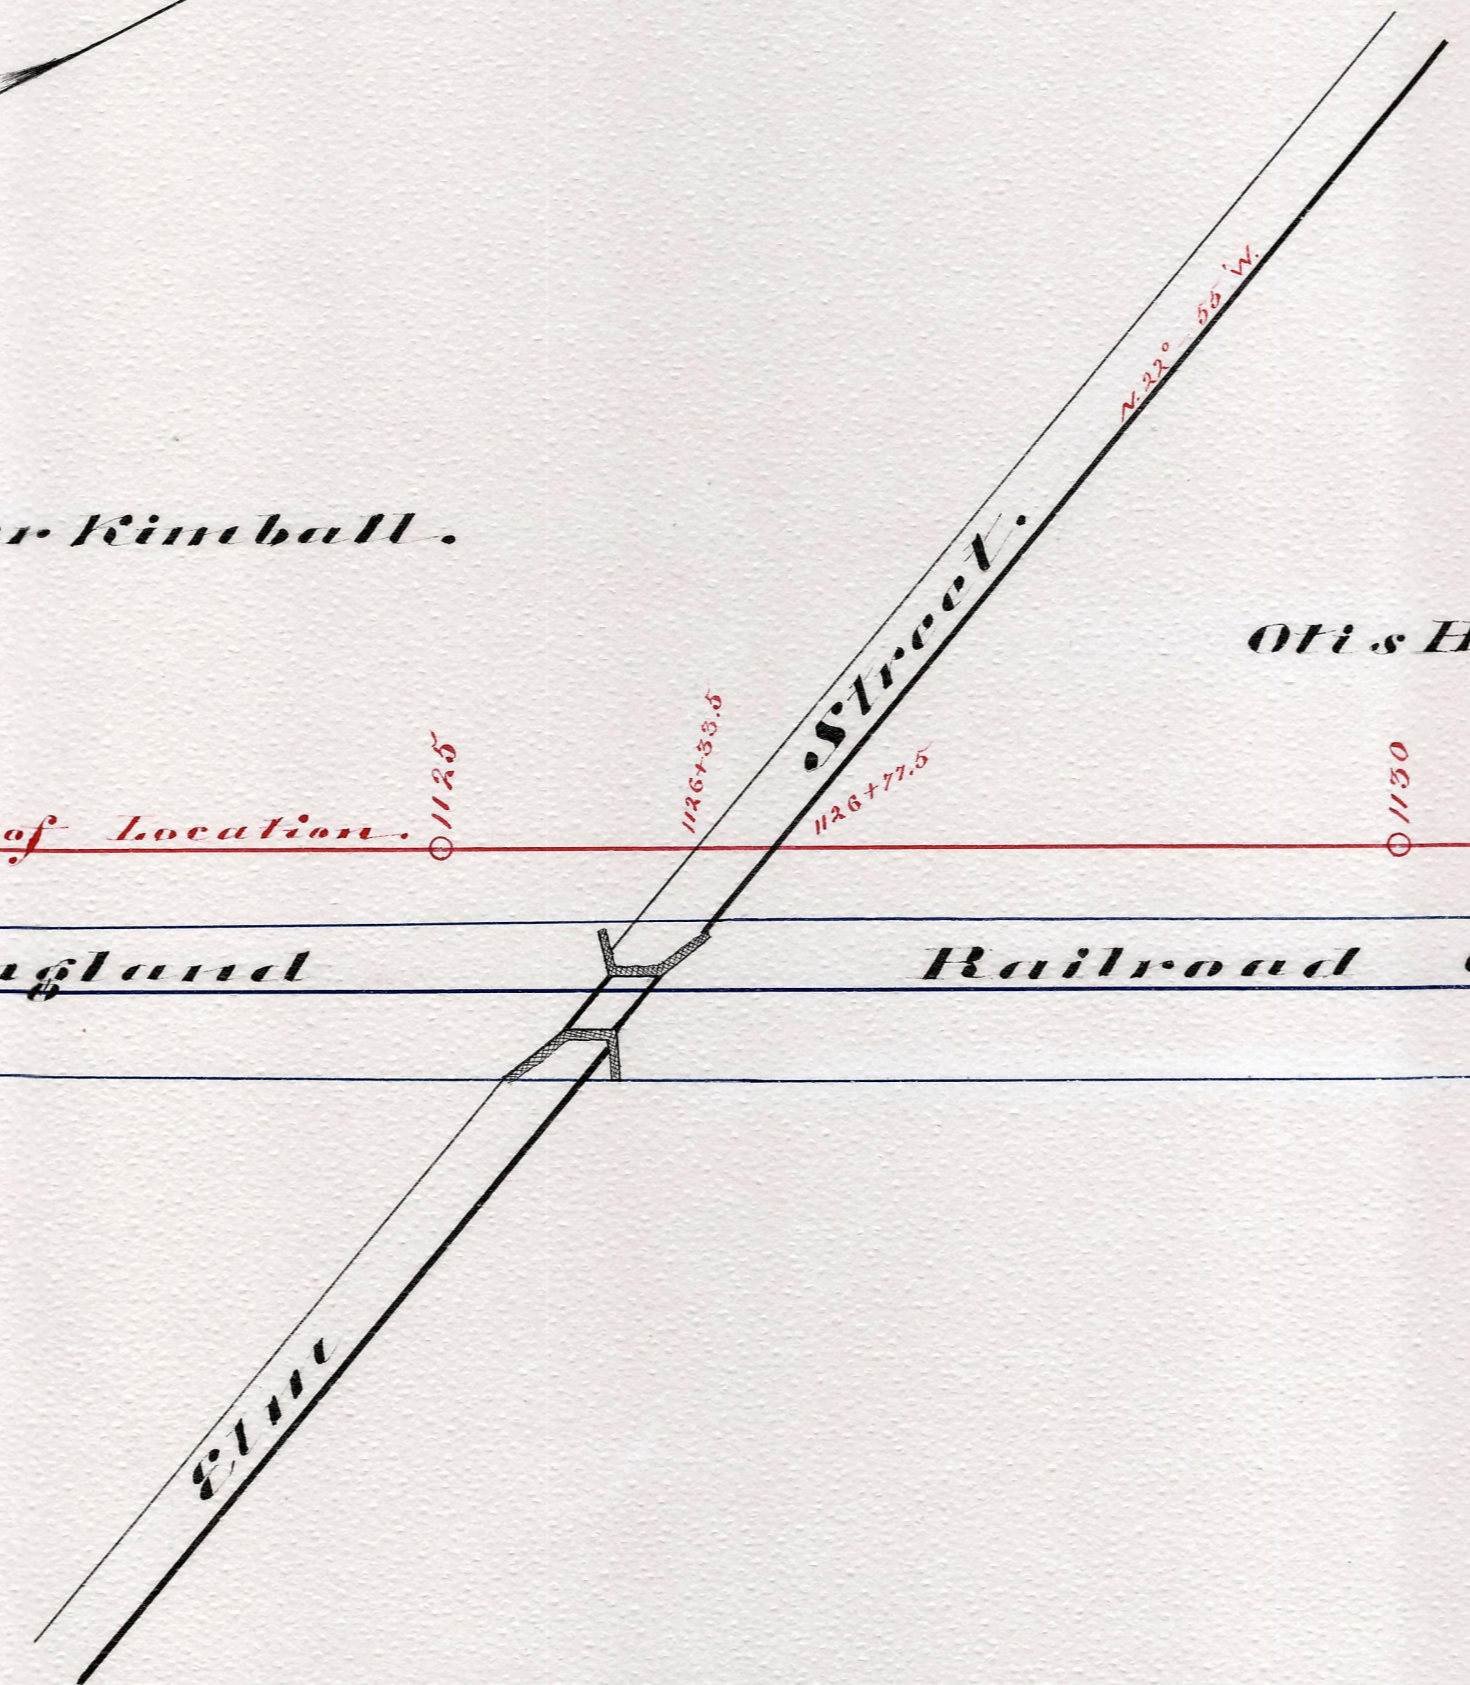

*Profile of Elm Street.*

*G. H. Chas.*