
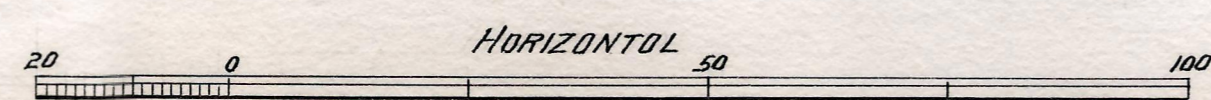


ASPINWALL AVE. BRIDGE  
 OVER THE  
 Boston & Albany Railroad  
 BROOKLINE, MASS.

MARCH, 1892.

THOMAS ASPINWALL CIVIL ENGINEER  
 12 PEARL ST. BOSTON.

*George W. Higgins*  
 Chairman of the County Commission.

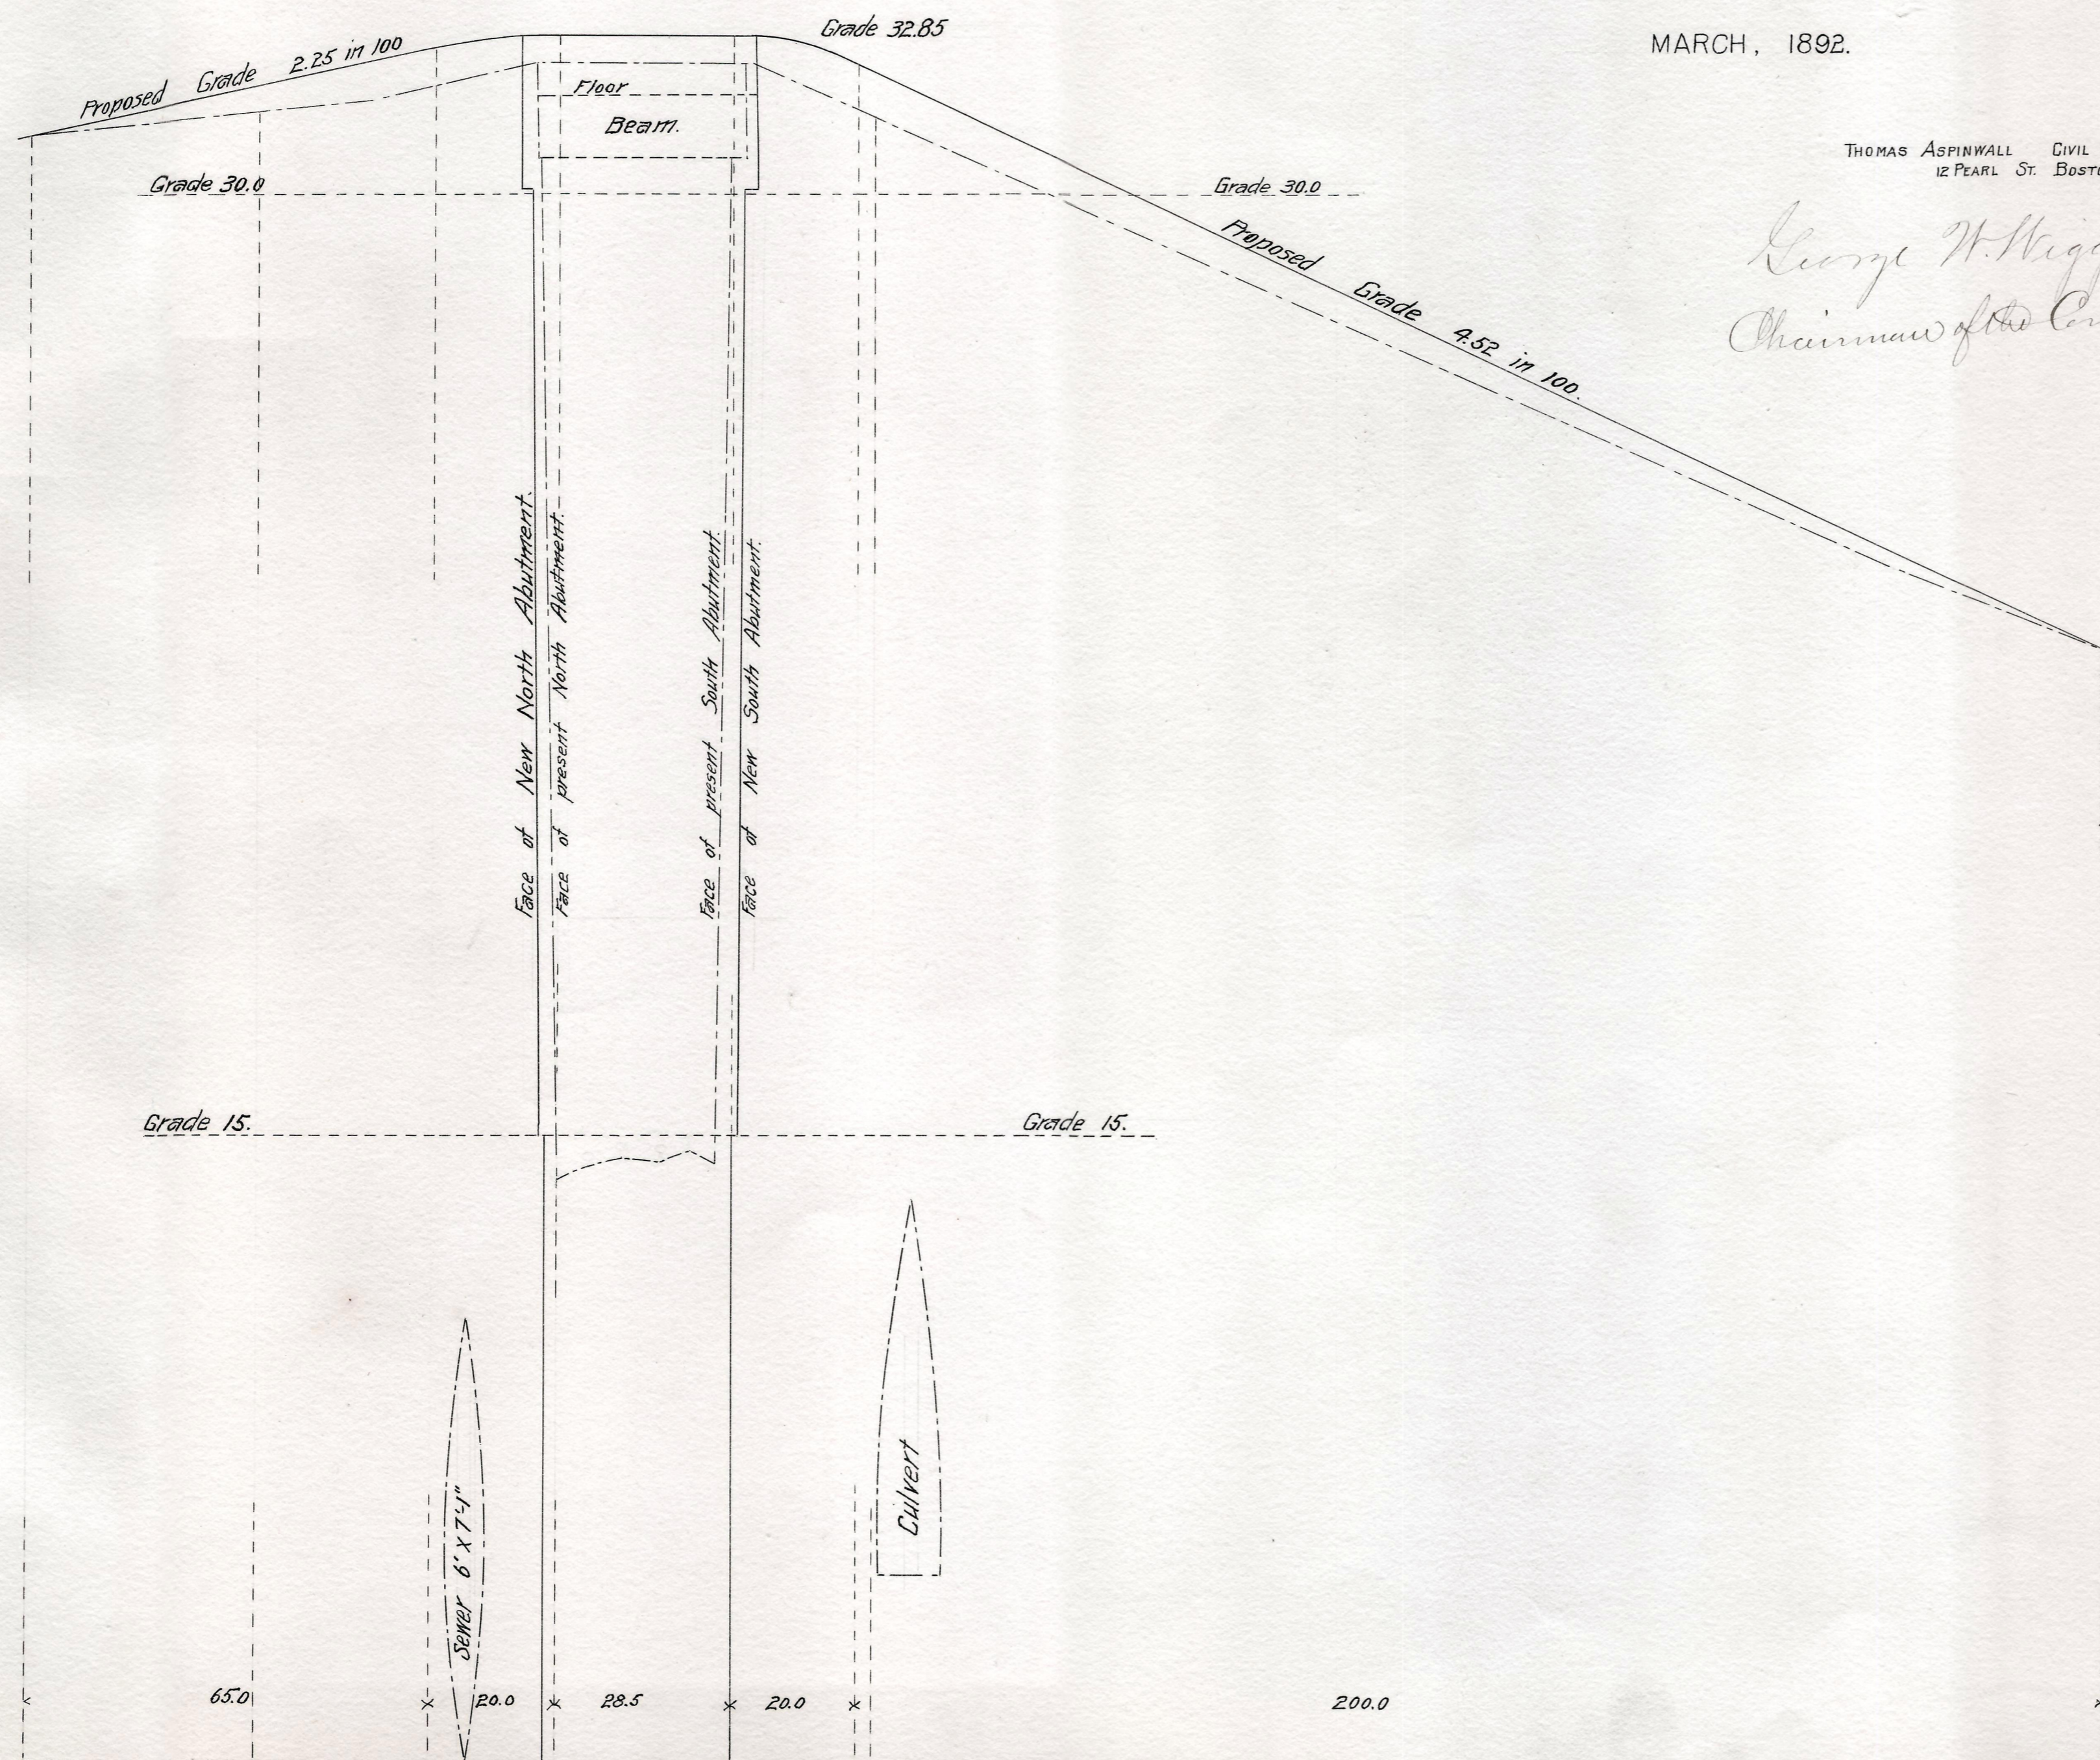

SCALE OF FEET.

