

ASPINWALL AVE. BRIDGE

OVER THE


Boston & Albany Railroad

BROOKLINE, MASS.



MARCH 1892.

THOMAS ASPINWALL CIVIL ENGINEER.
12 PEARL ST. BOSTON.

George W. Higgins
Chairman of the Com. on the

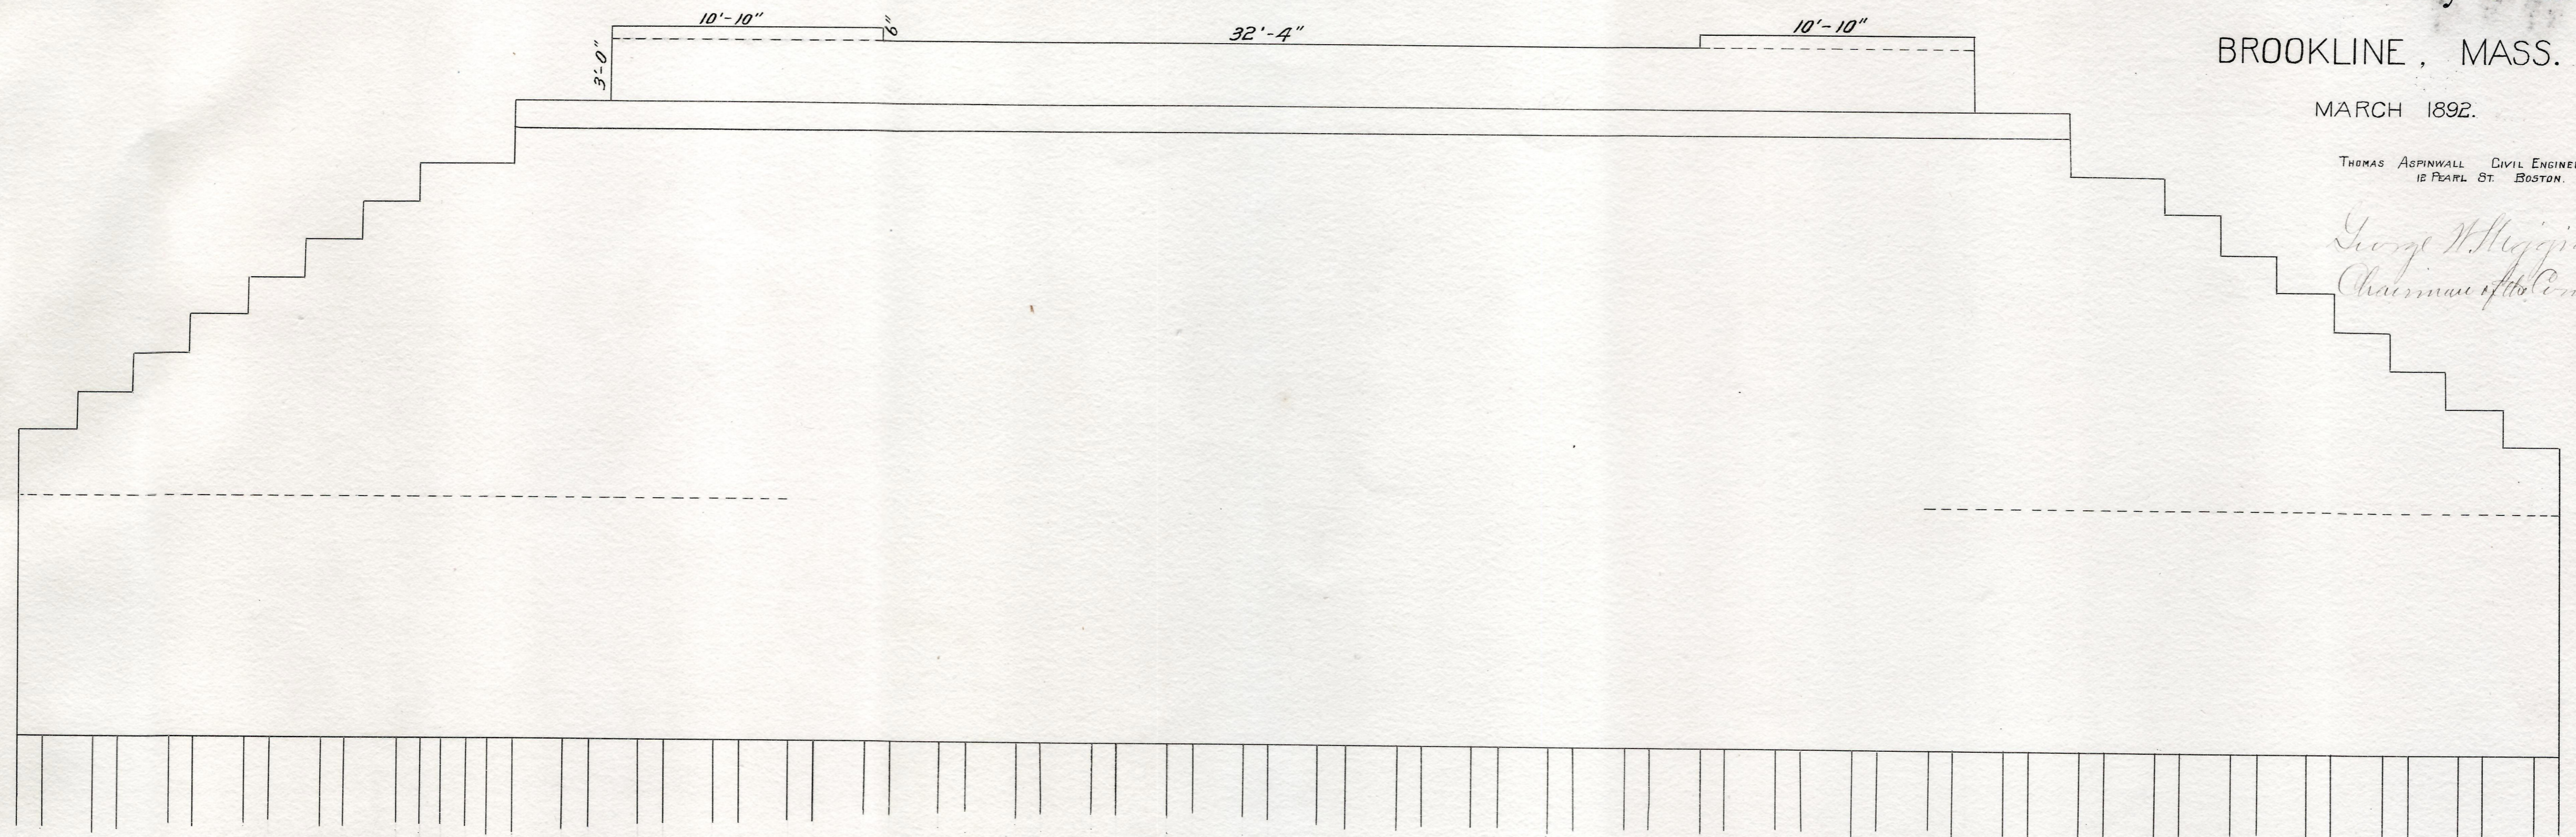

Elevation of South Abutment

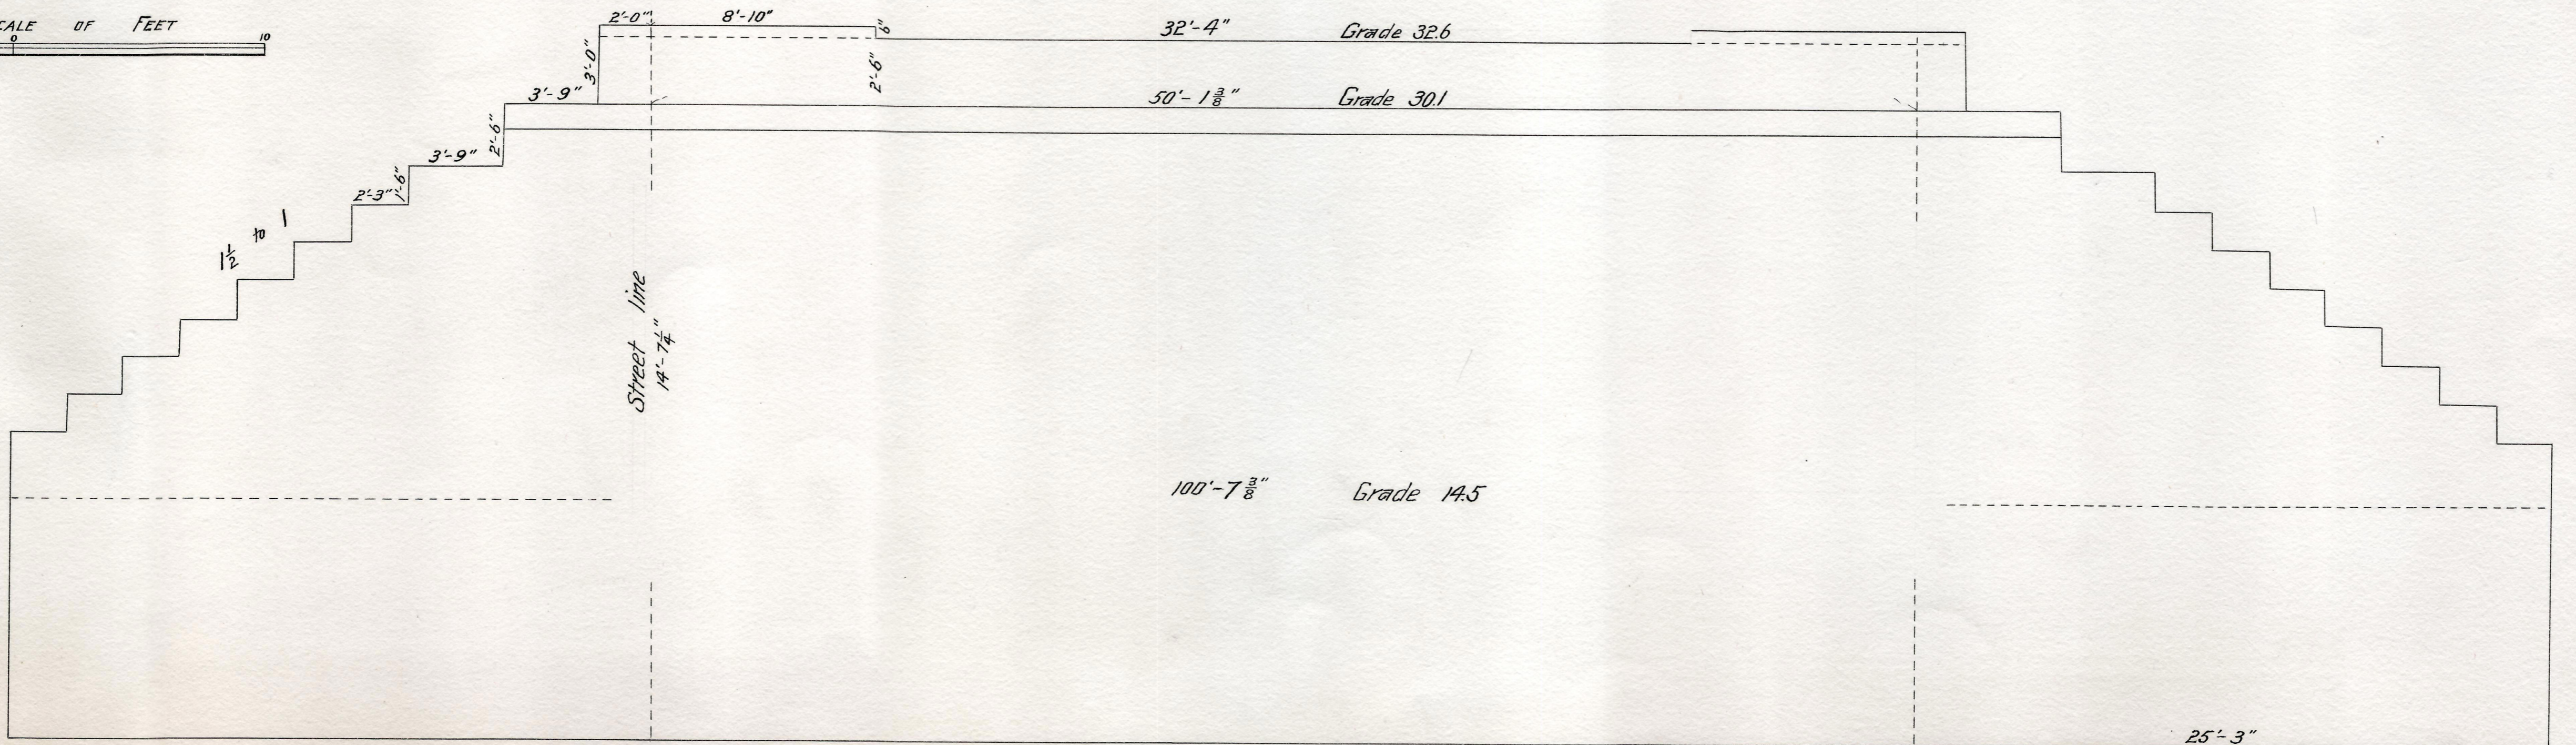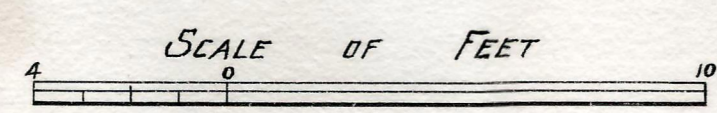

Elevation of North Abutment