

# ASPINWALL AVE. BRIDGE

OVER THE

## Boston & Albany Railroad



BROOKLINE, MASS.

MARCH, 1892.


THOMAS ASPINWALL CIVIL ENGINEER 12 PEARL ST. BOSTON.

*George H. Higgins*  
Chairman of the Embankment Commission

SCALE OF FEET

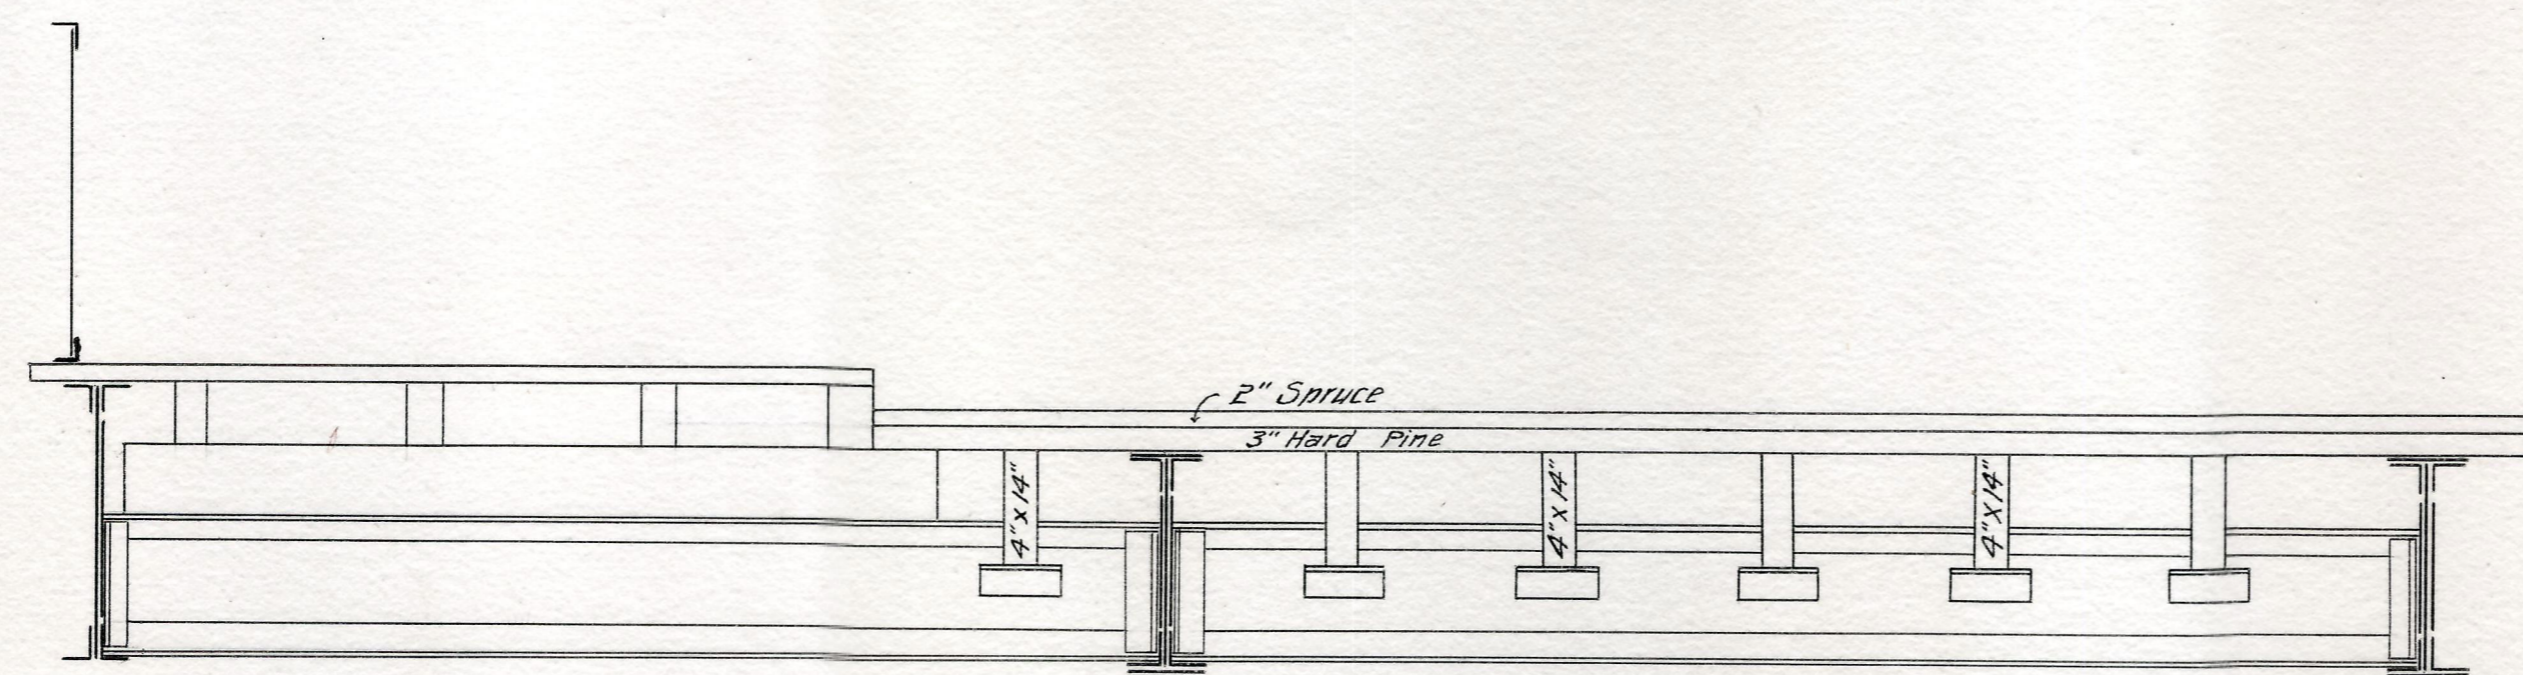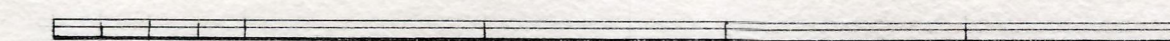

Half Section showing Girders  
Scale  $\frac{1}{2}$  Inch = 1 Foot

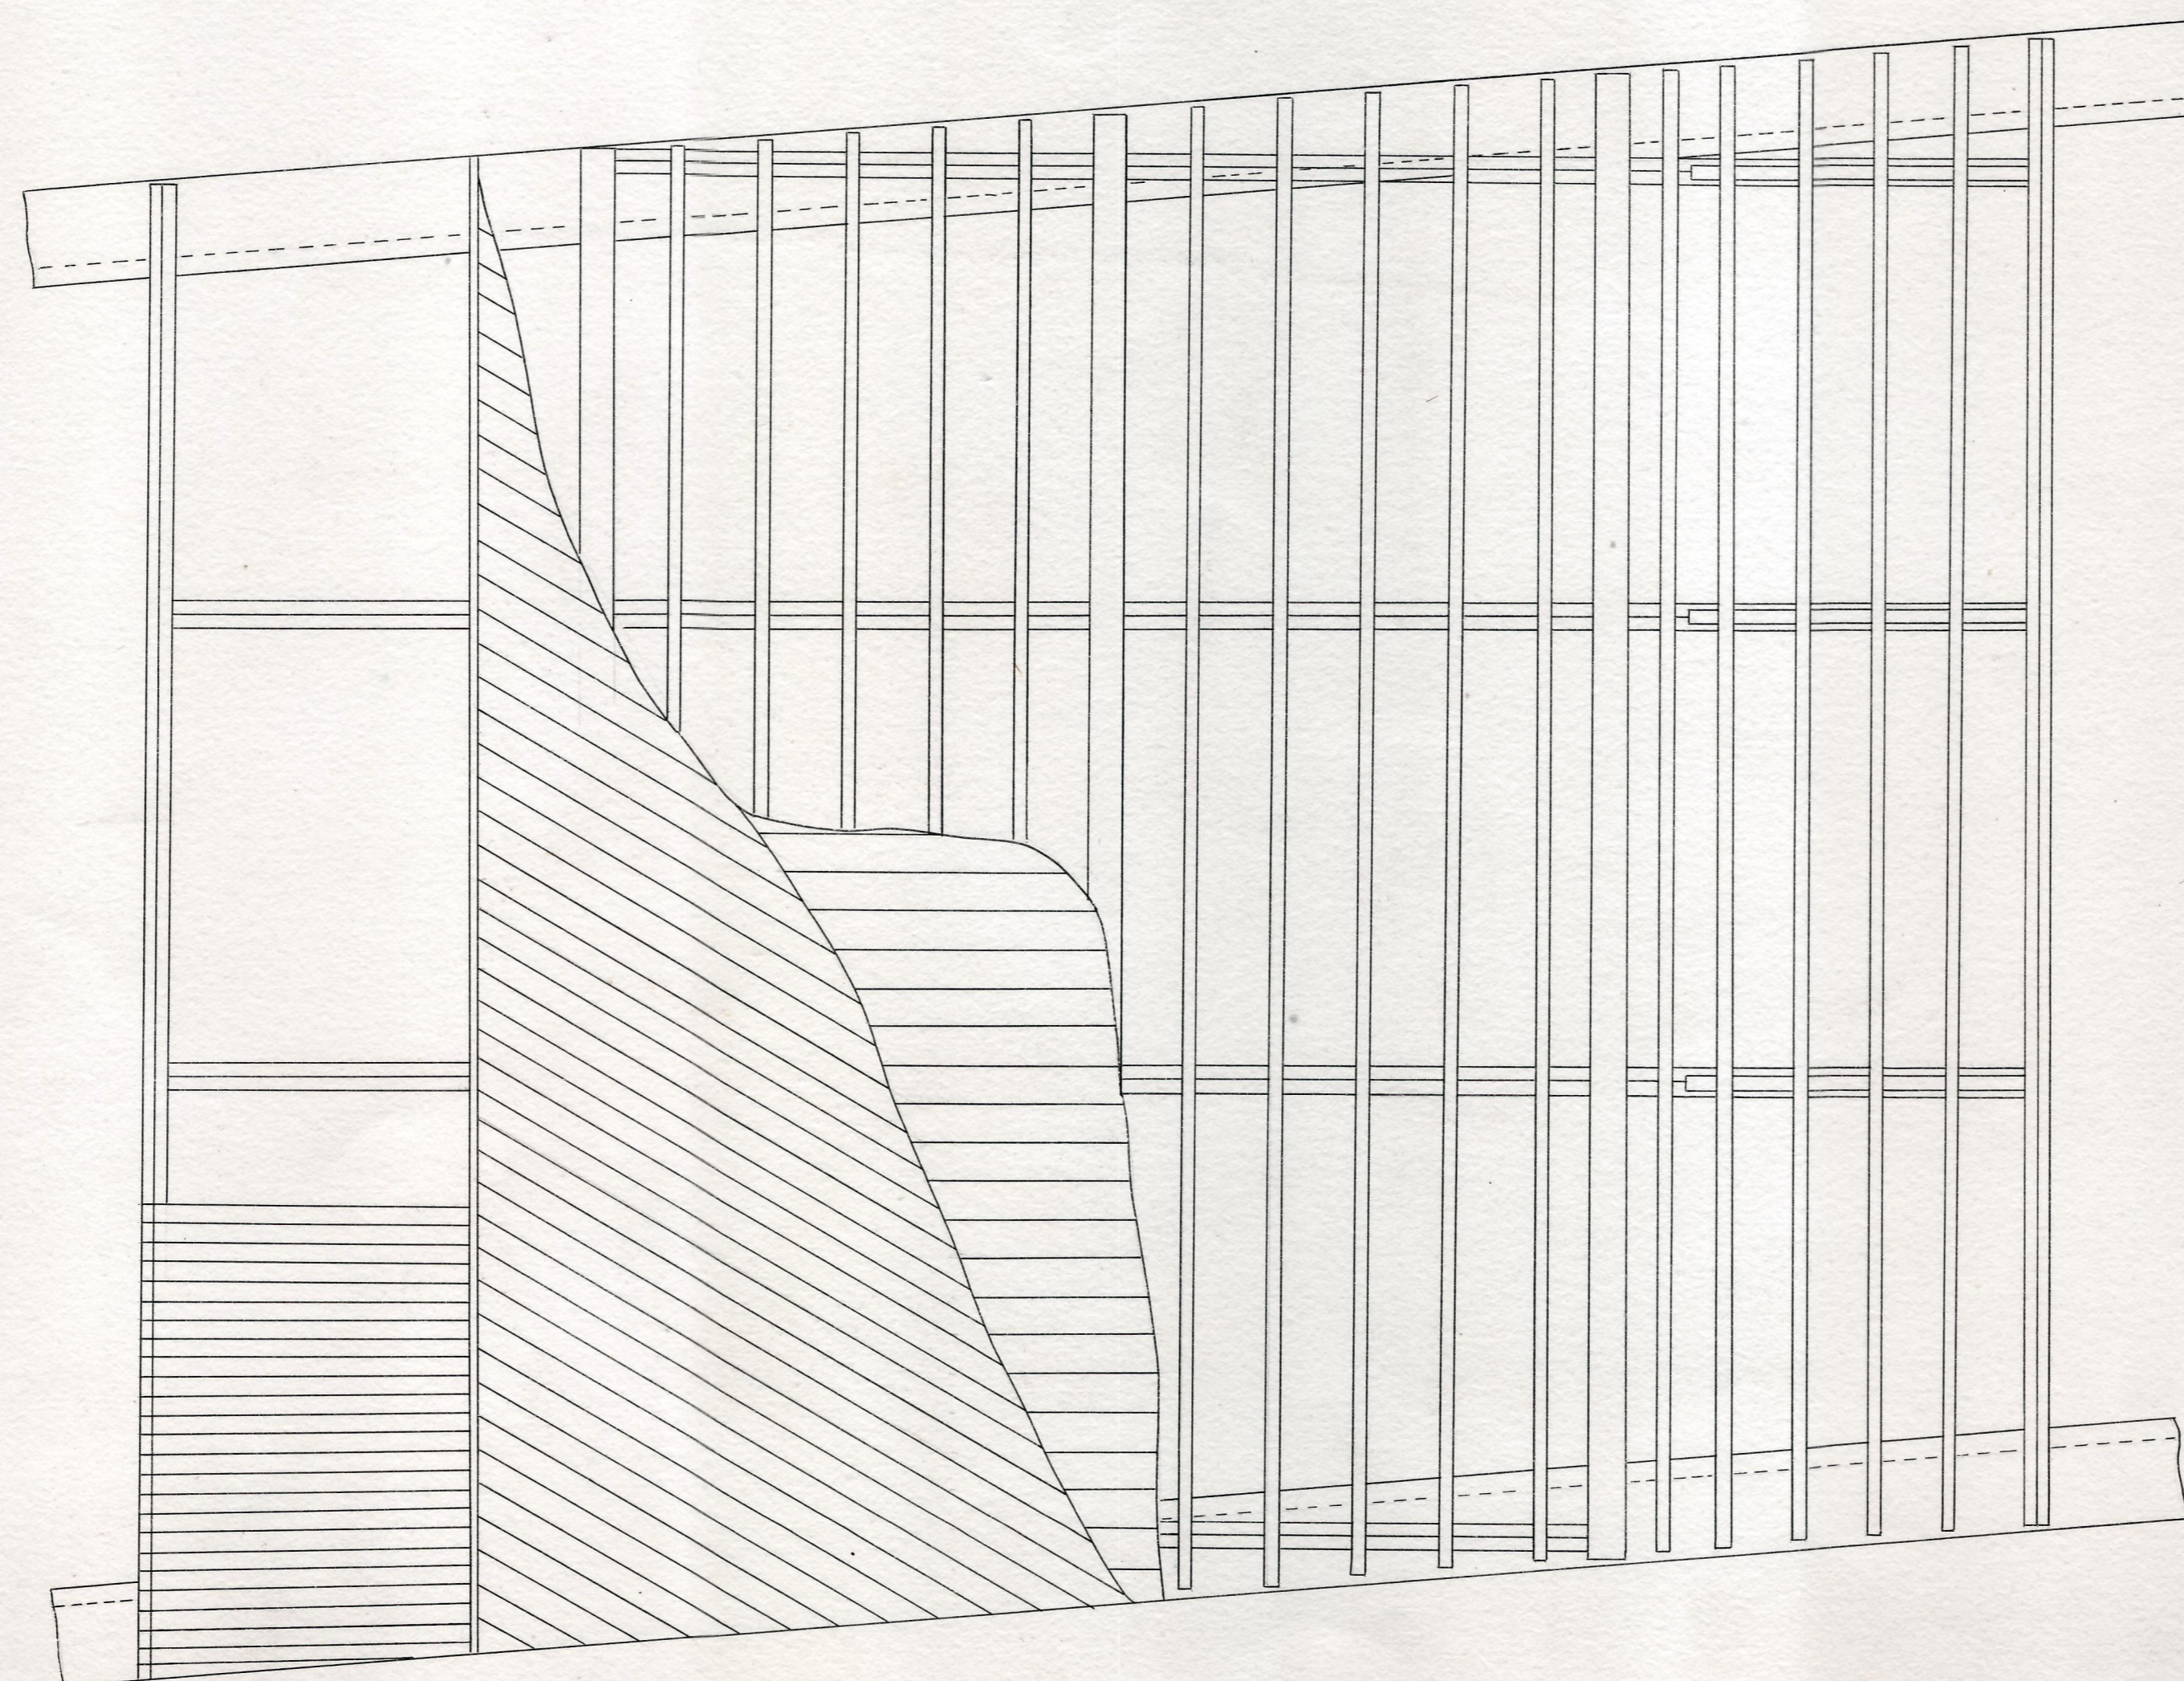

Plan