



Plan of a Portion of
QUINCY AVE, BRAINTREE
 Showing Proposed Road Construction
 July - 1920.

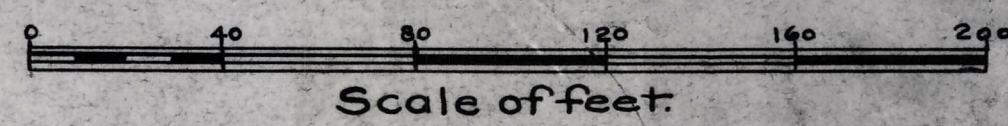

Hartley L. White, Civil Engineer,
 Braintree - Mass.

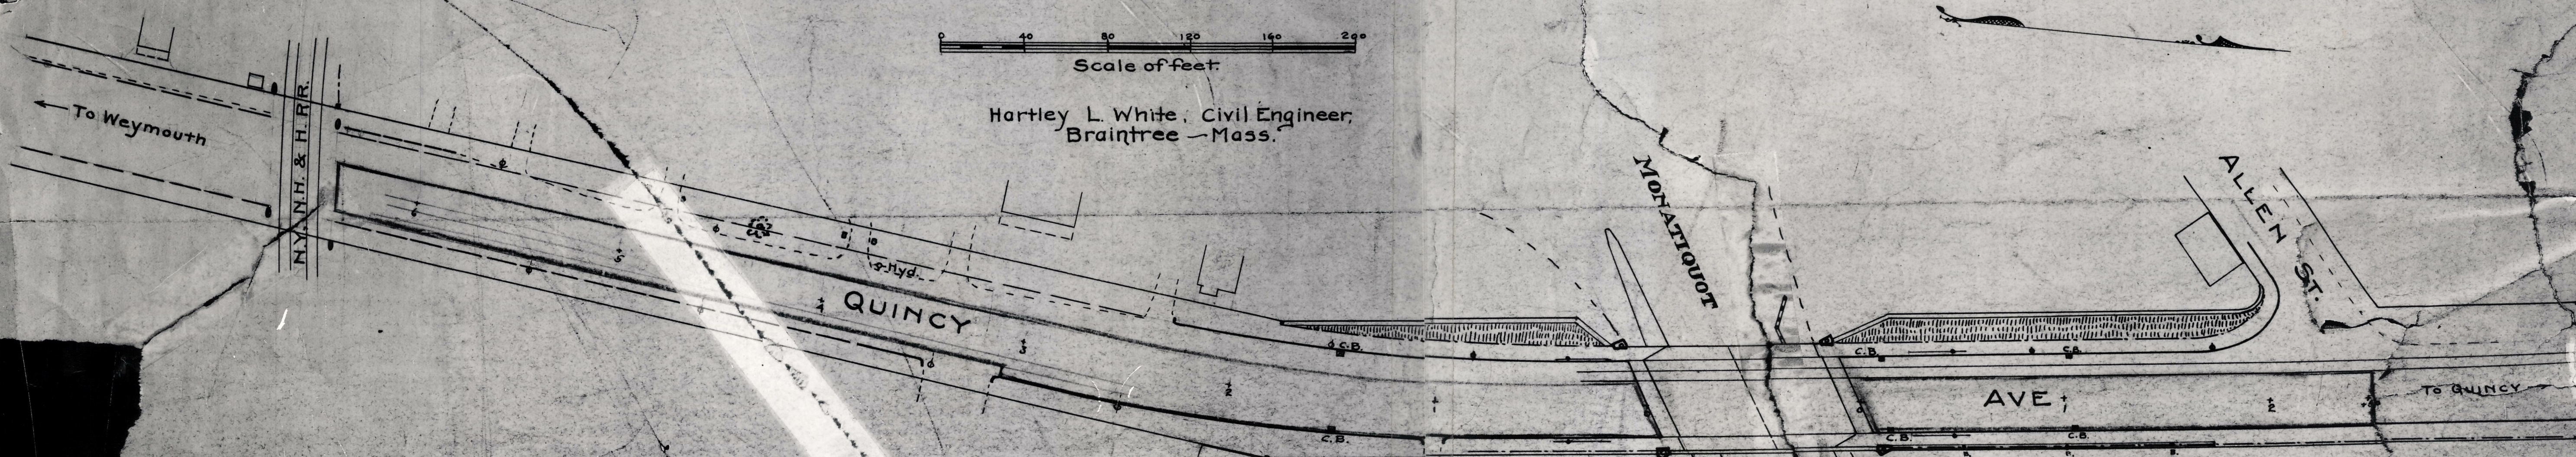

Section Sta 1+0 S. Ele 23

Scale of Sections 1 inch = 4 feet

Section Sta 3+0 S. Ele 24

H.R.R.

Section Sta 1+0 N. Ele 25

PROFILE



Vert. Scale 1 inch = 4 feet

Office Copy