



Plan showing
 the
LOCATION OF A FOOTWAY
 across the N. Y., N. H. & H. R. R. Location
 at

Cedar St. in the Town of Norwood

as made by the Norfolk County Commissioners
 by Return dated May 1, 1934.

Hartley L. White, County Engineer. Scale 1 inch = 20 feet.

Edward W. Hunt Chairman.

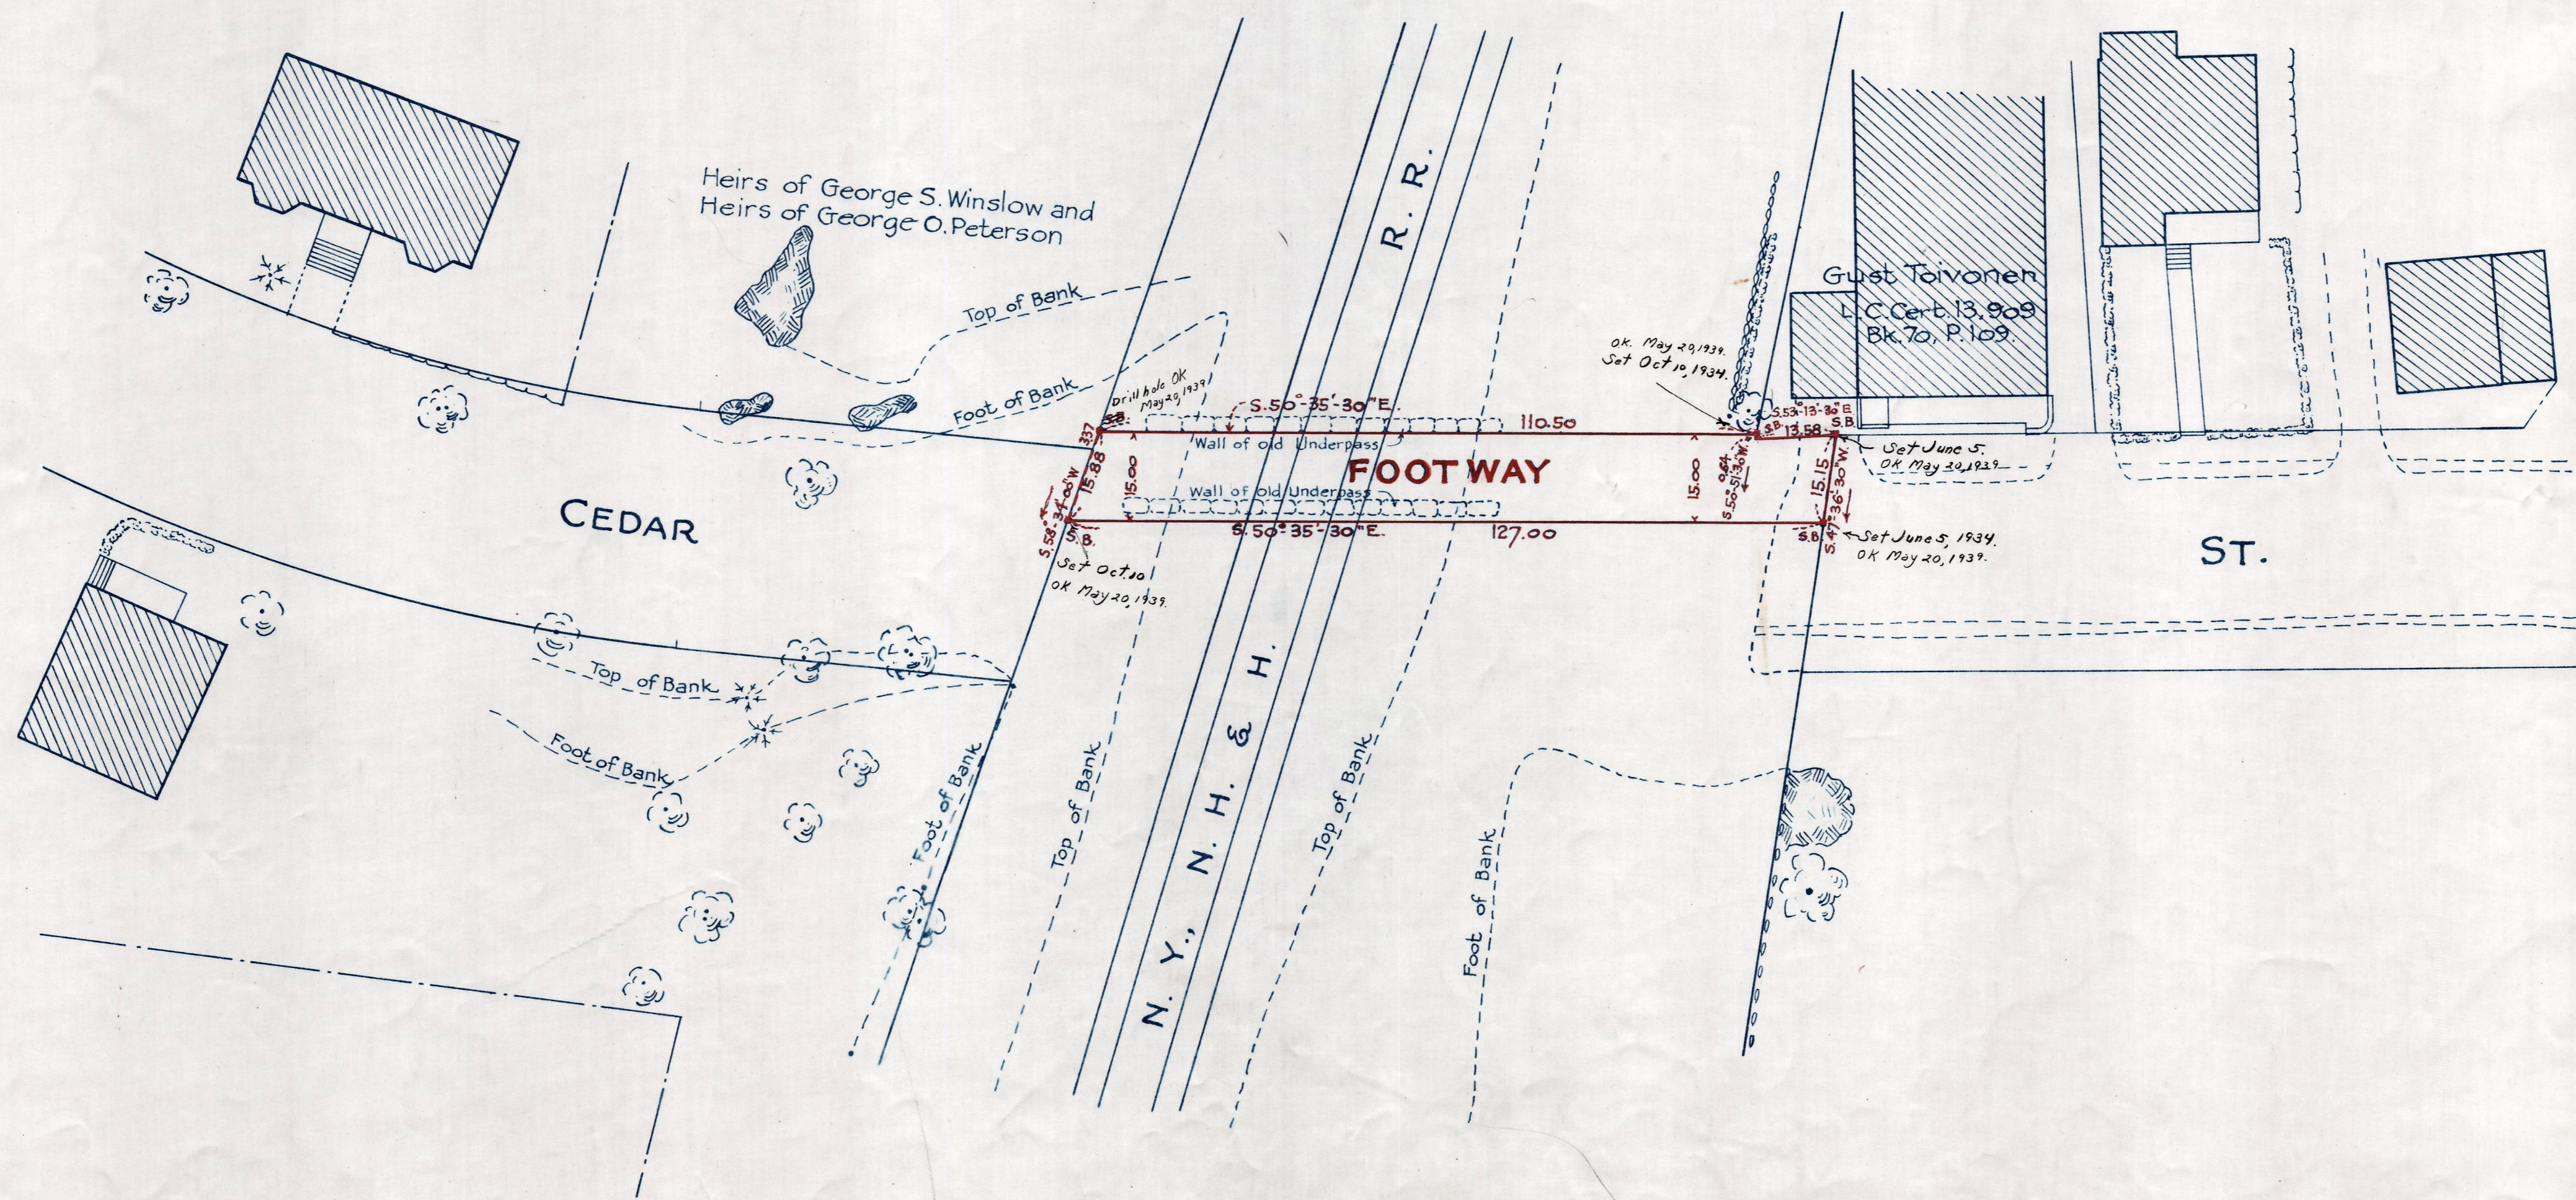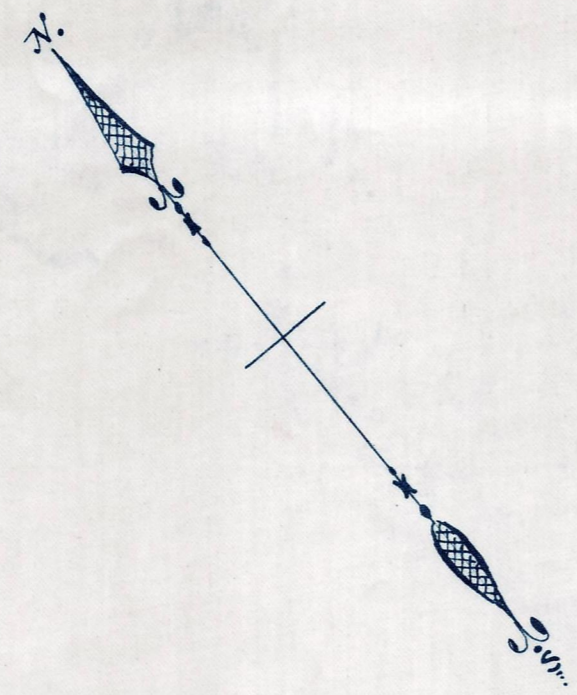

No Entry needed

P.B. 117-197
 TAKING 2026-170
 Rec. 5-7-34