
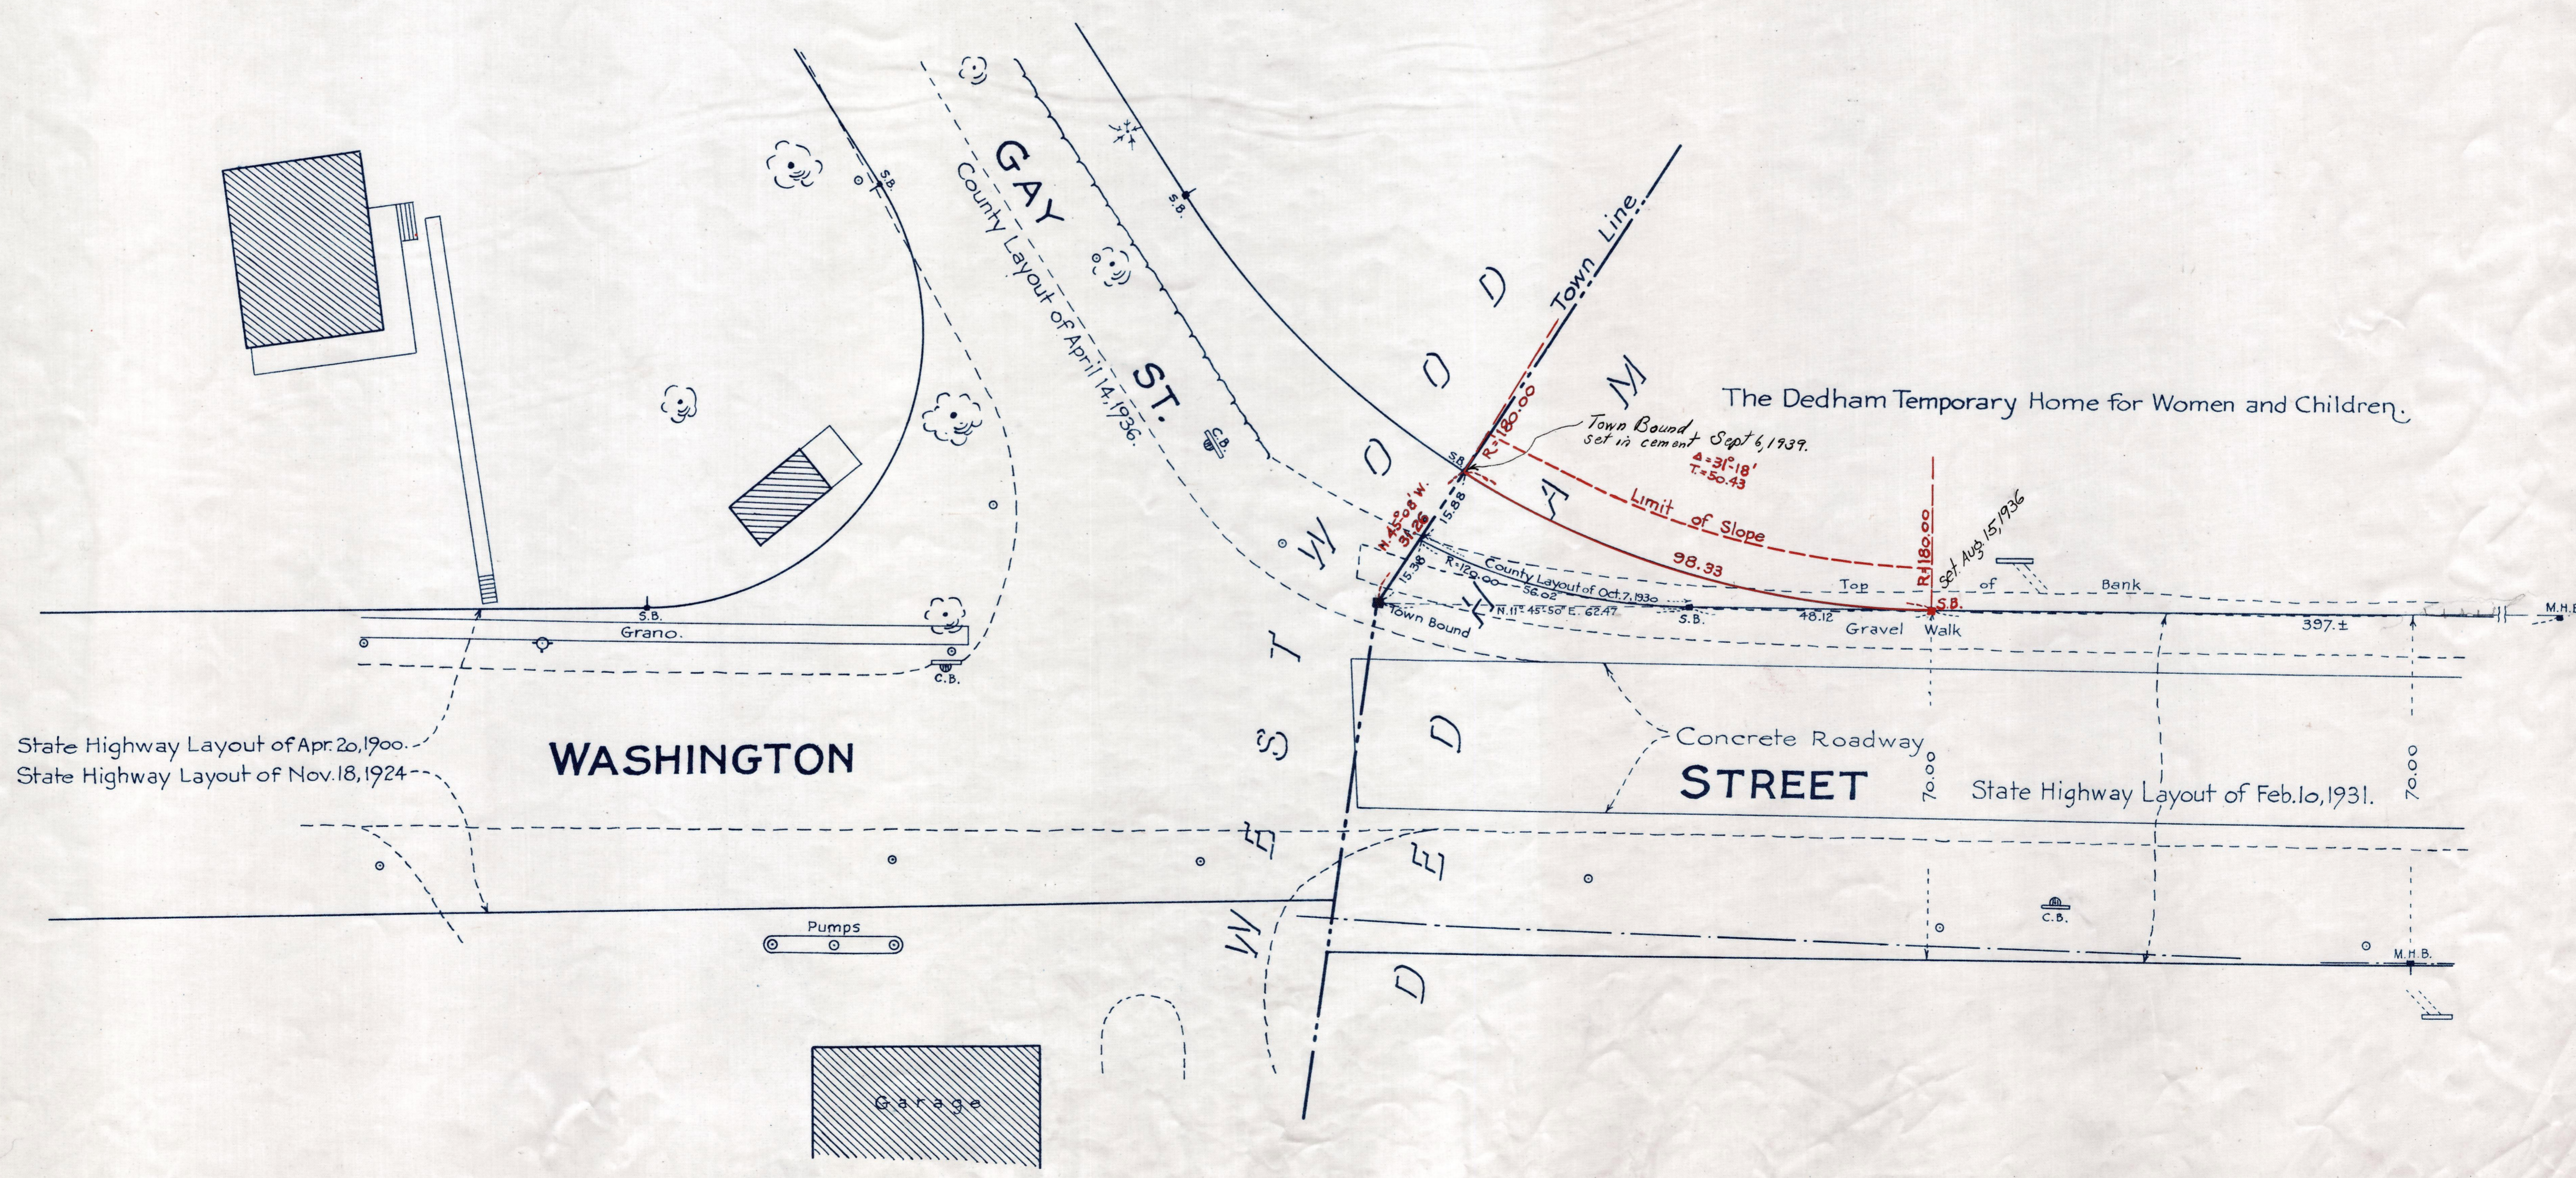


Plan showing the Widening
of
WASHINGTON ST., DEDHAM
at the Corner of Gay St.

as made by the Norfolk County Commissioners
by Return dated Aug. 4, 1936.

Hartley L. White, County Engineer. Scale 1 inch = 20 feet.

Edward W. Hunt Chairman.

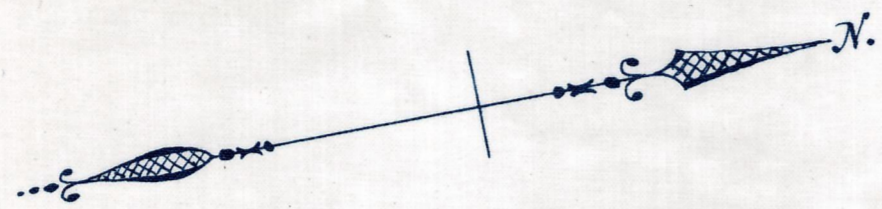

State Highway Layout of Apr. 20, 1900.
State Highway Layout of Nov. 18, 1924

WASHINGTON

STREET

State Highway Layout of Feb. 10, 1931.

Note - Poles indicated thus: ○

Date of Entry Sept. 2, 1936.
TAKING - 2116-572
P.B. - 120-376
Rec: Aug. 12, 1936