
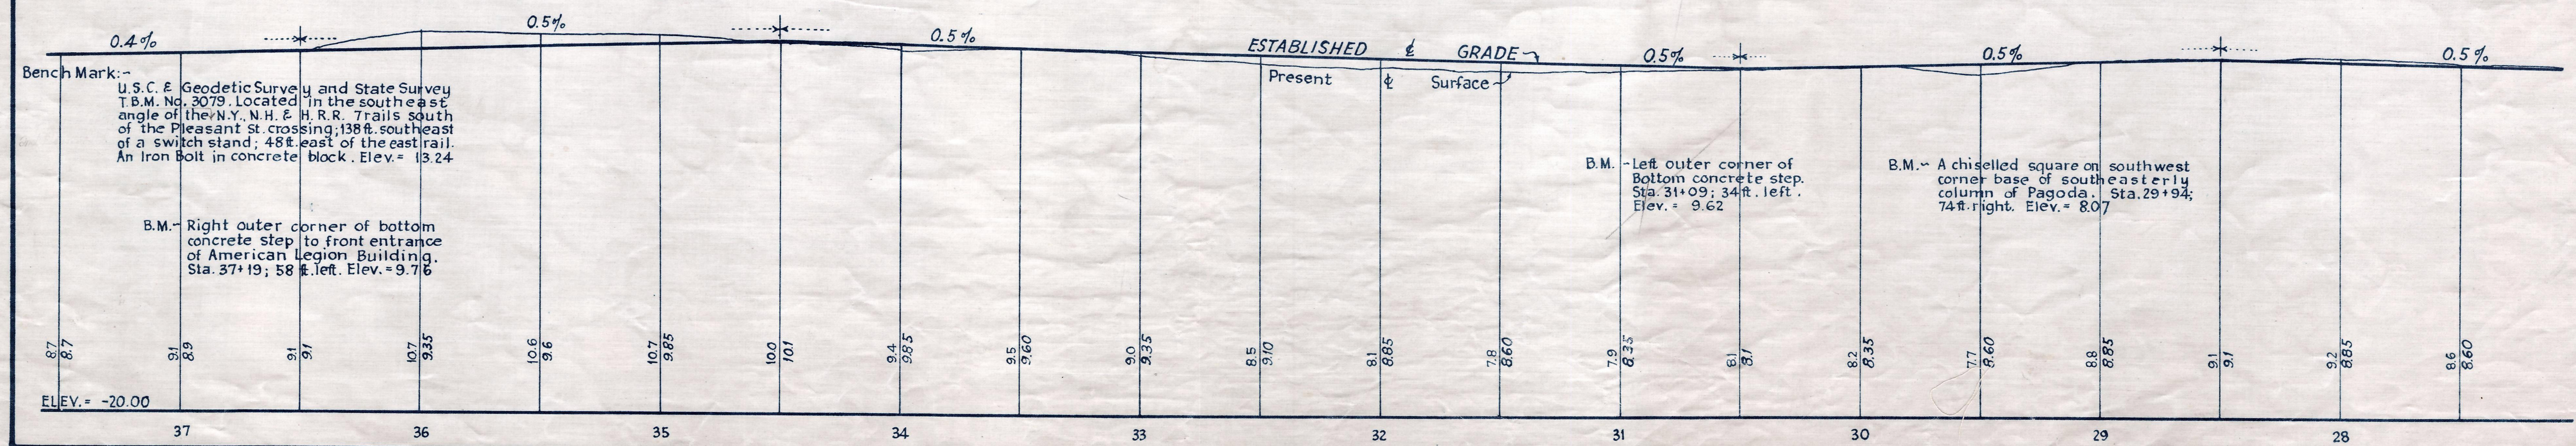


Plan and Profile
 showing the Relocation and Widening
 of a Portion of
BORDER STREET, COHASSET

from
SUMMER STREET TO PARKER AVENUE
 as made by the Norfolk County Commissioners
 by Return dated October 19, 1948.
 Horizontal Scale: 1 inch = 40 feet.
 Vertical Scale: 1 inch = 8 feet.
 Wallace S. Carson, County Engineer.

Fredrich A. J. Gault CHAIRMAN.

Now or formerly Town of Cohasset,
 Portuguese Beneficari, William Sprague and Zealous Bates

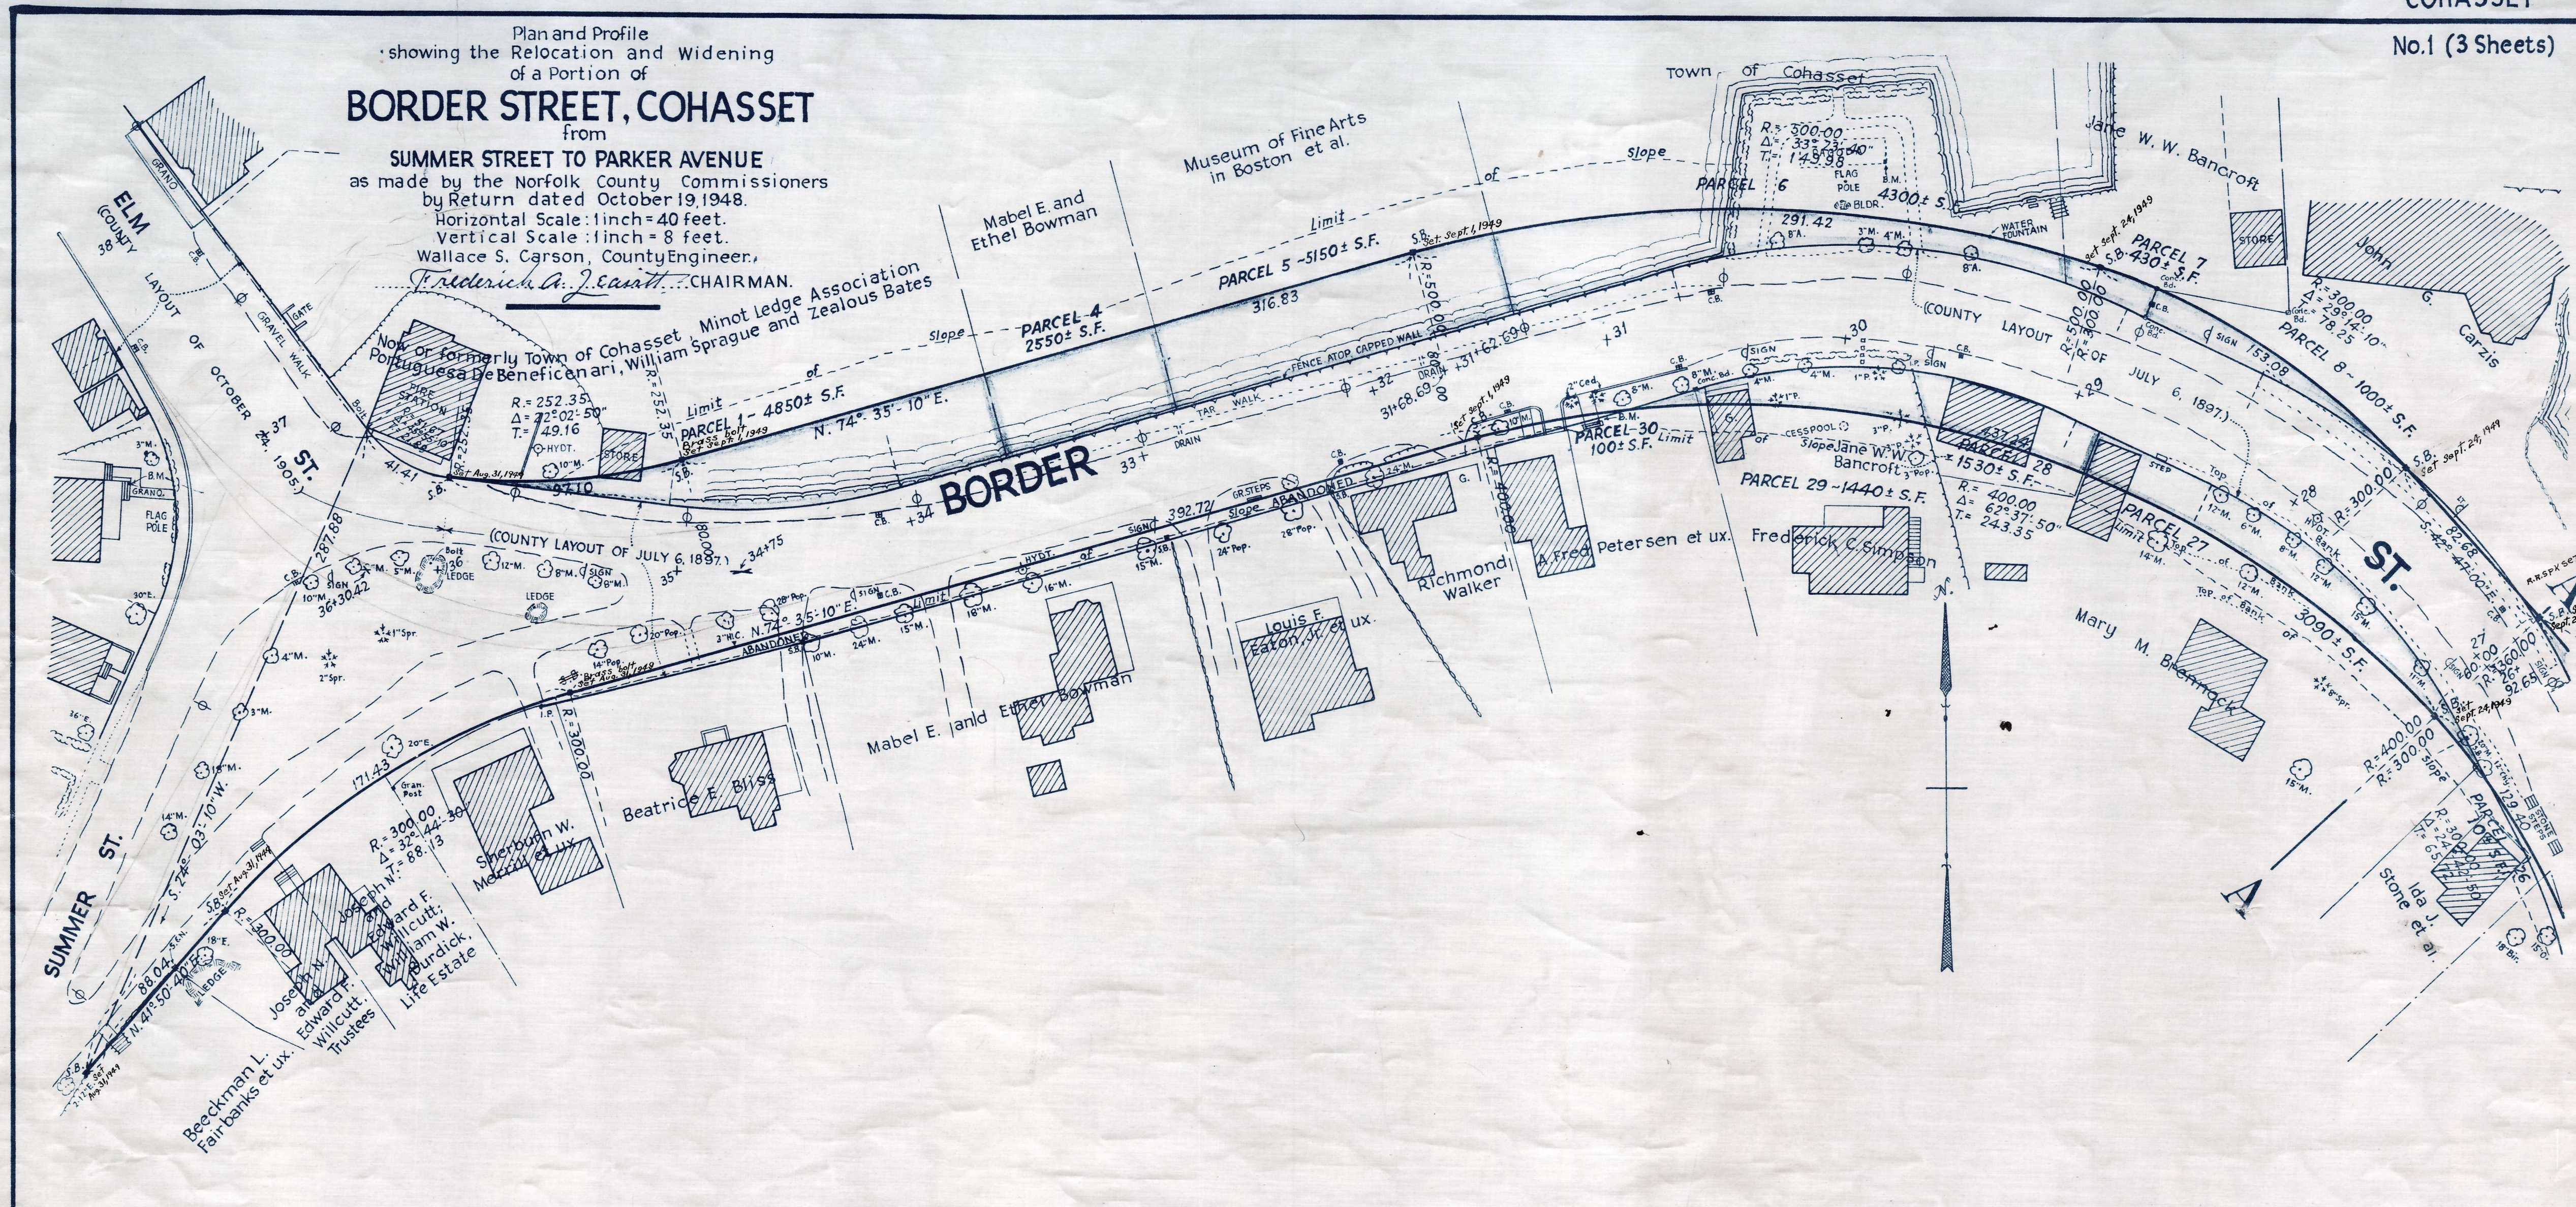

Rec. in Registry 11/10/48 2795-336 Pl. Bk. 148 #1068-1070 347-1
 (Date of Entry April 22, 1949)
 Entry Cert. Rec. 4/23/49 2826-380