


Plan and Profile
showing the Relocation and Widening
of a Portion of
**MADISON STREET,
WRENTHAM**
from
WASHINGTON STREET (ROUTE #1) TO EAST STREET
as made by the Norfolk County Commissioners
by Return dated Dec. 7, 1948.
Horizontal Scale: 1 inch = 40 feet.
Vertical Scale: 1 inch = 8 feet.
Wallace S. Carson, County Engineer.
Fredrick A. Laist, CHAIRMAN.

Bench Mark:
U.S.C. & G.S. and State Survey Bound No. M1A B,
located 40 feet westerly from the center line
of Washington Street, Wrentham; 400 feet south
of Madison Street, on Plainville-Wrentham line
and 14.5 feet west of a town line sign post. Elev.
196.34
B.M. - Right outer corner of concrete platform, House No. 72 E.,
corner Madison Street and Providence Pike, sta. T+57;
54 ft. left. Elev. = 196.90

ELEV. = 180.00

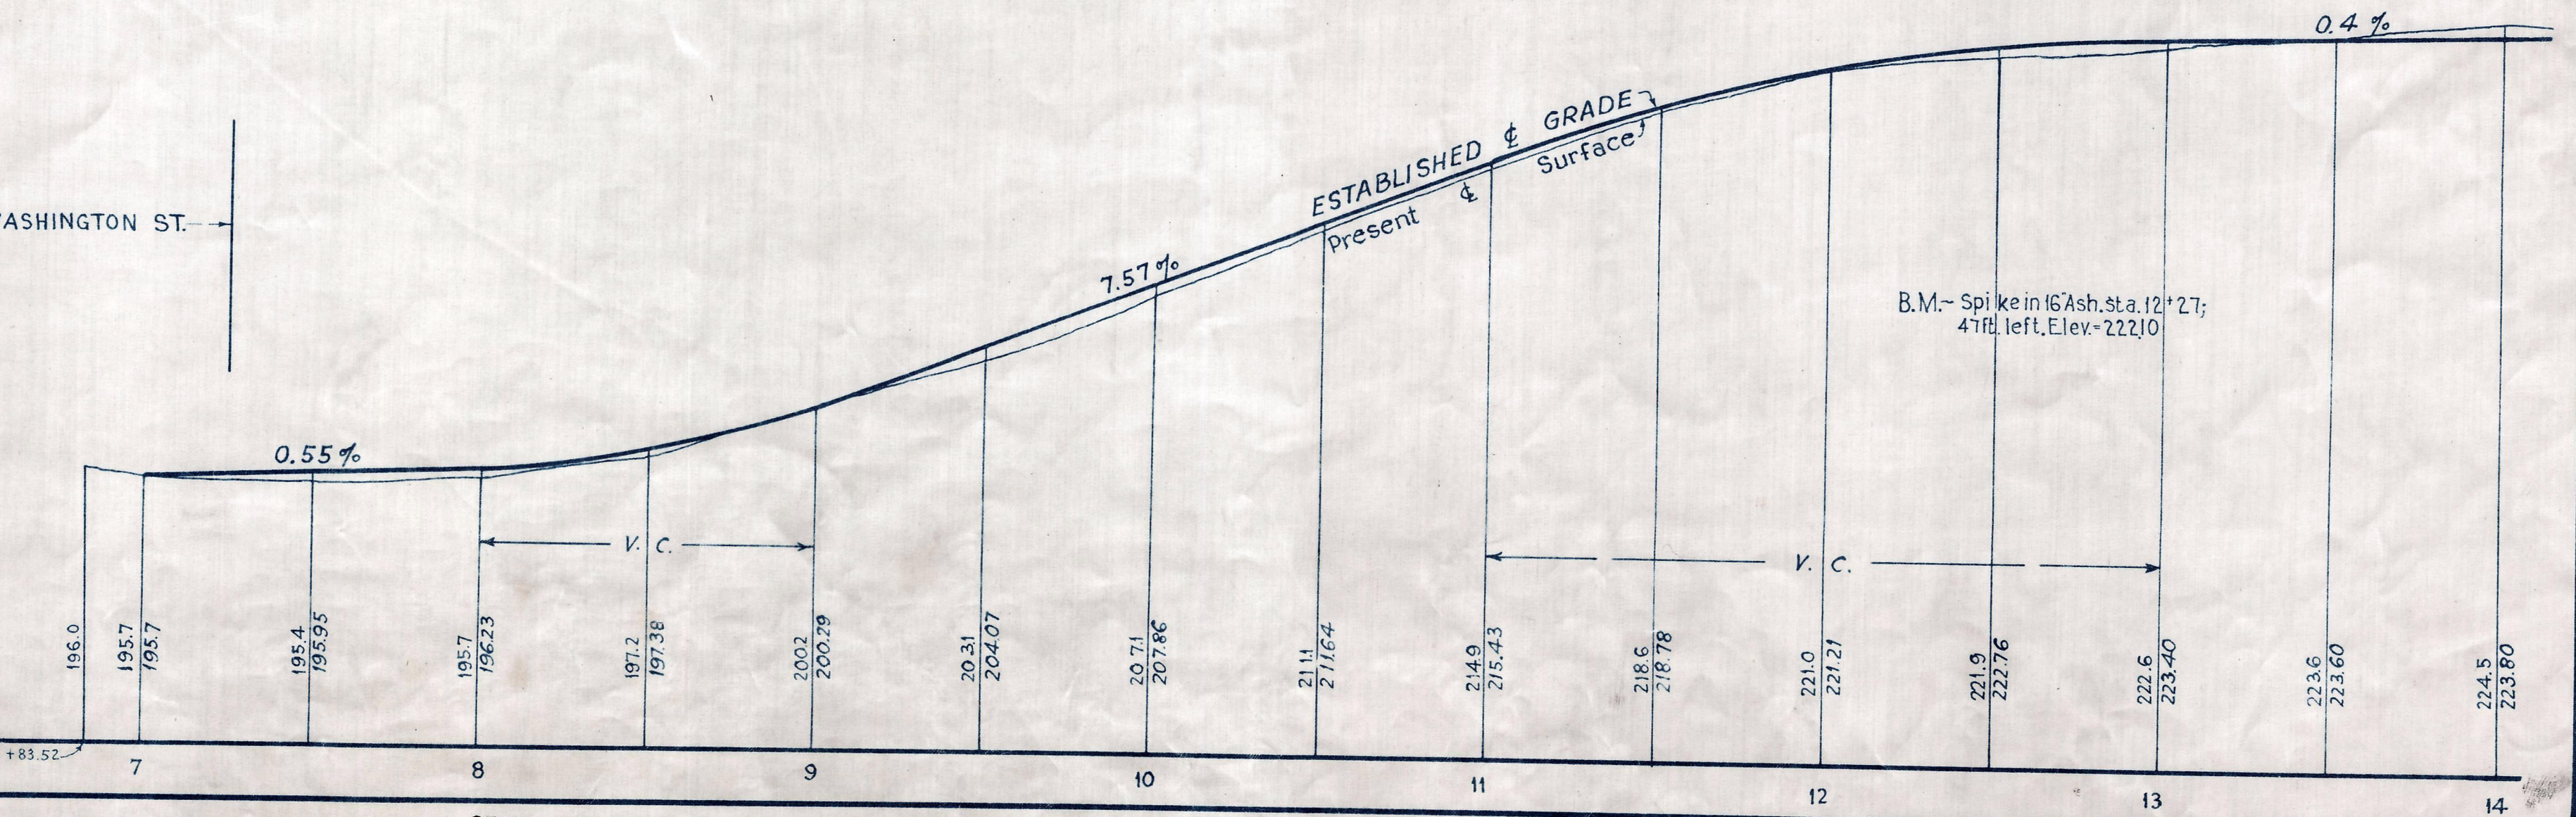

CRIF. ORDER RELOCATION BK. 2865 PG. 384 OCT. 26, 1949
TKG. BK. 2803 PG. 512; PL. BK. 148, PLS. 1181 TO 1190 INCL. REC. DEC. 16, 1948

348-1

Date of Entry - May-2, 1949.