


For B.M. see Sheets 1 & 2

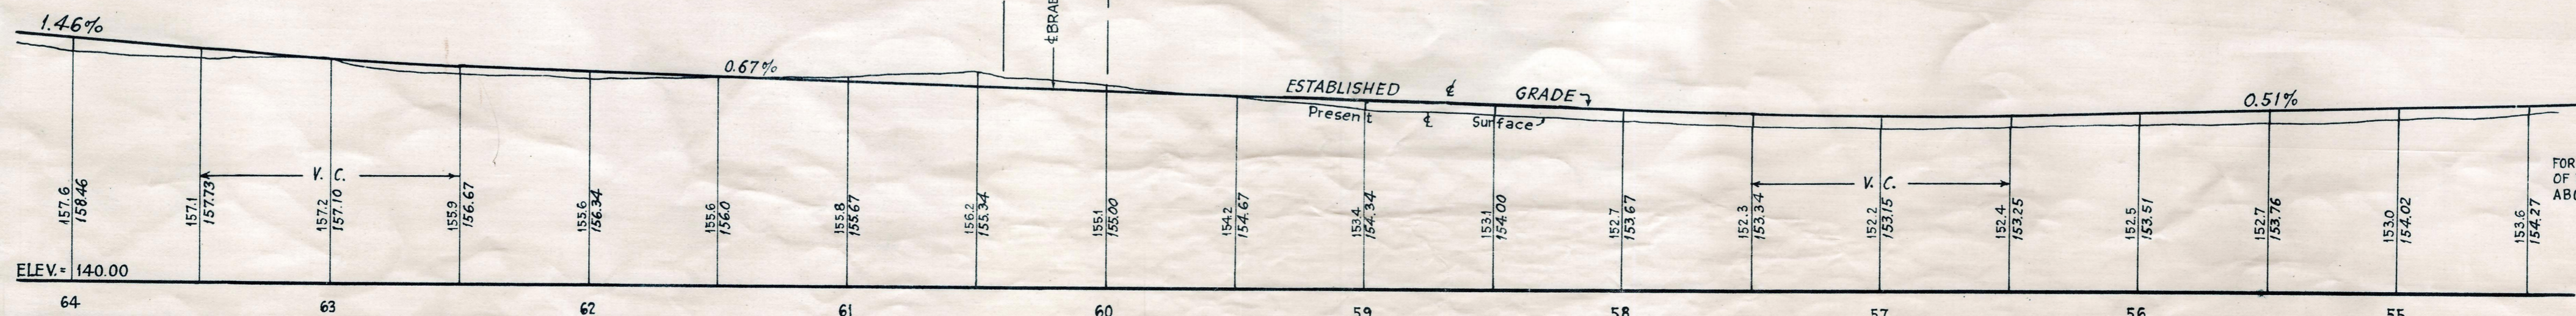

FOR REMAINDER OF PROFILE SEE ABOVE.