


Plan and Profile  
showing alterations  
on  
**MIDDLE STREET, BRAINTREE**

at the crossing of the  
New York, New Haven, and Hartford Railroad Company  
as made by the Norfolk County Commissioners  
by Decision dated Jan. 24, 1956  
Horizontal Scale: 1 inch = 20 feet.  
Vertical Scale: 1 inch = 4 feet.

Wallace S. Carson, County Engineer.  
*Russell J. Bates* CHAIRMAN.

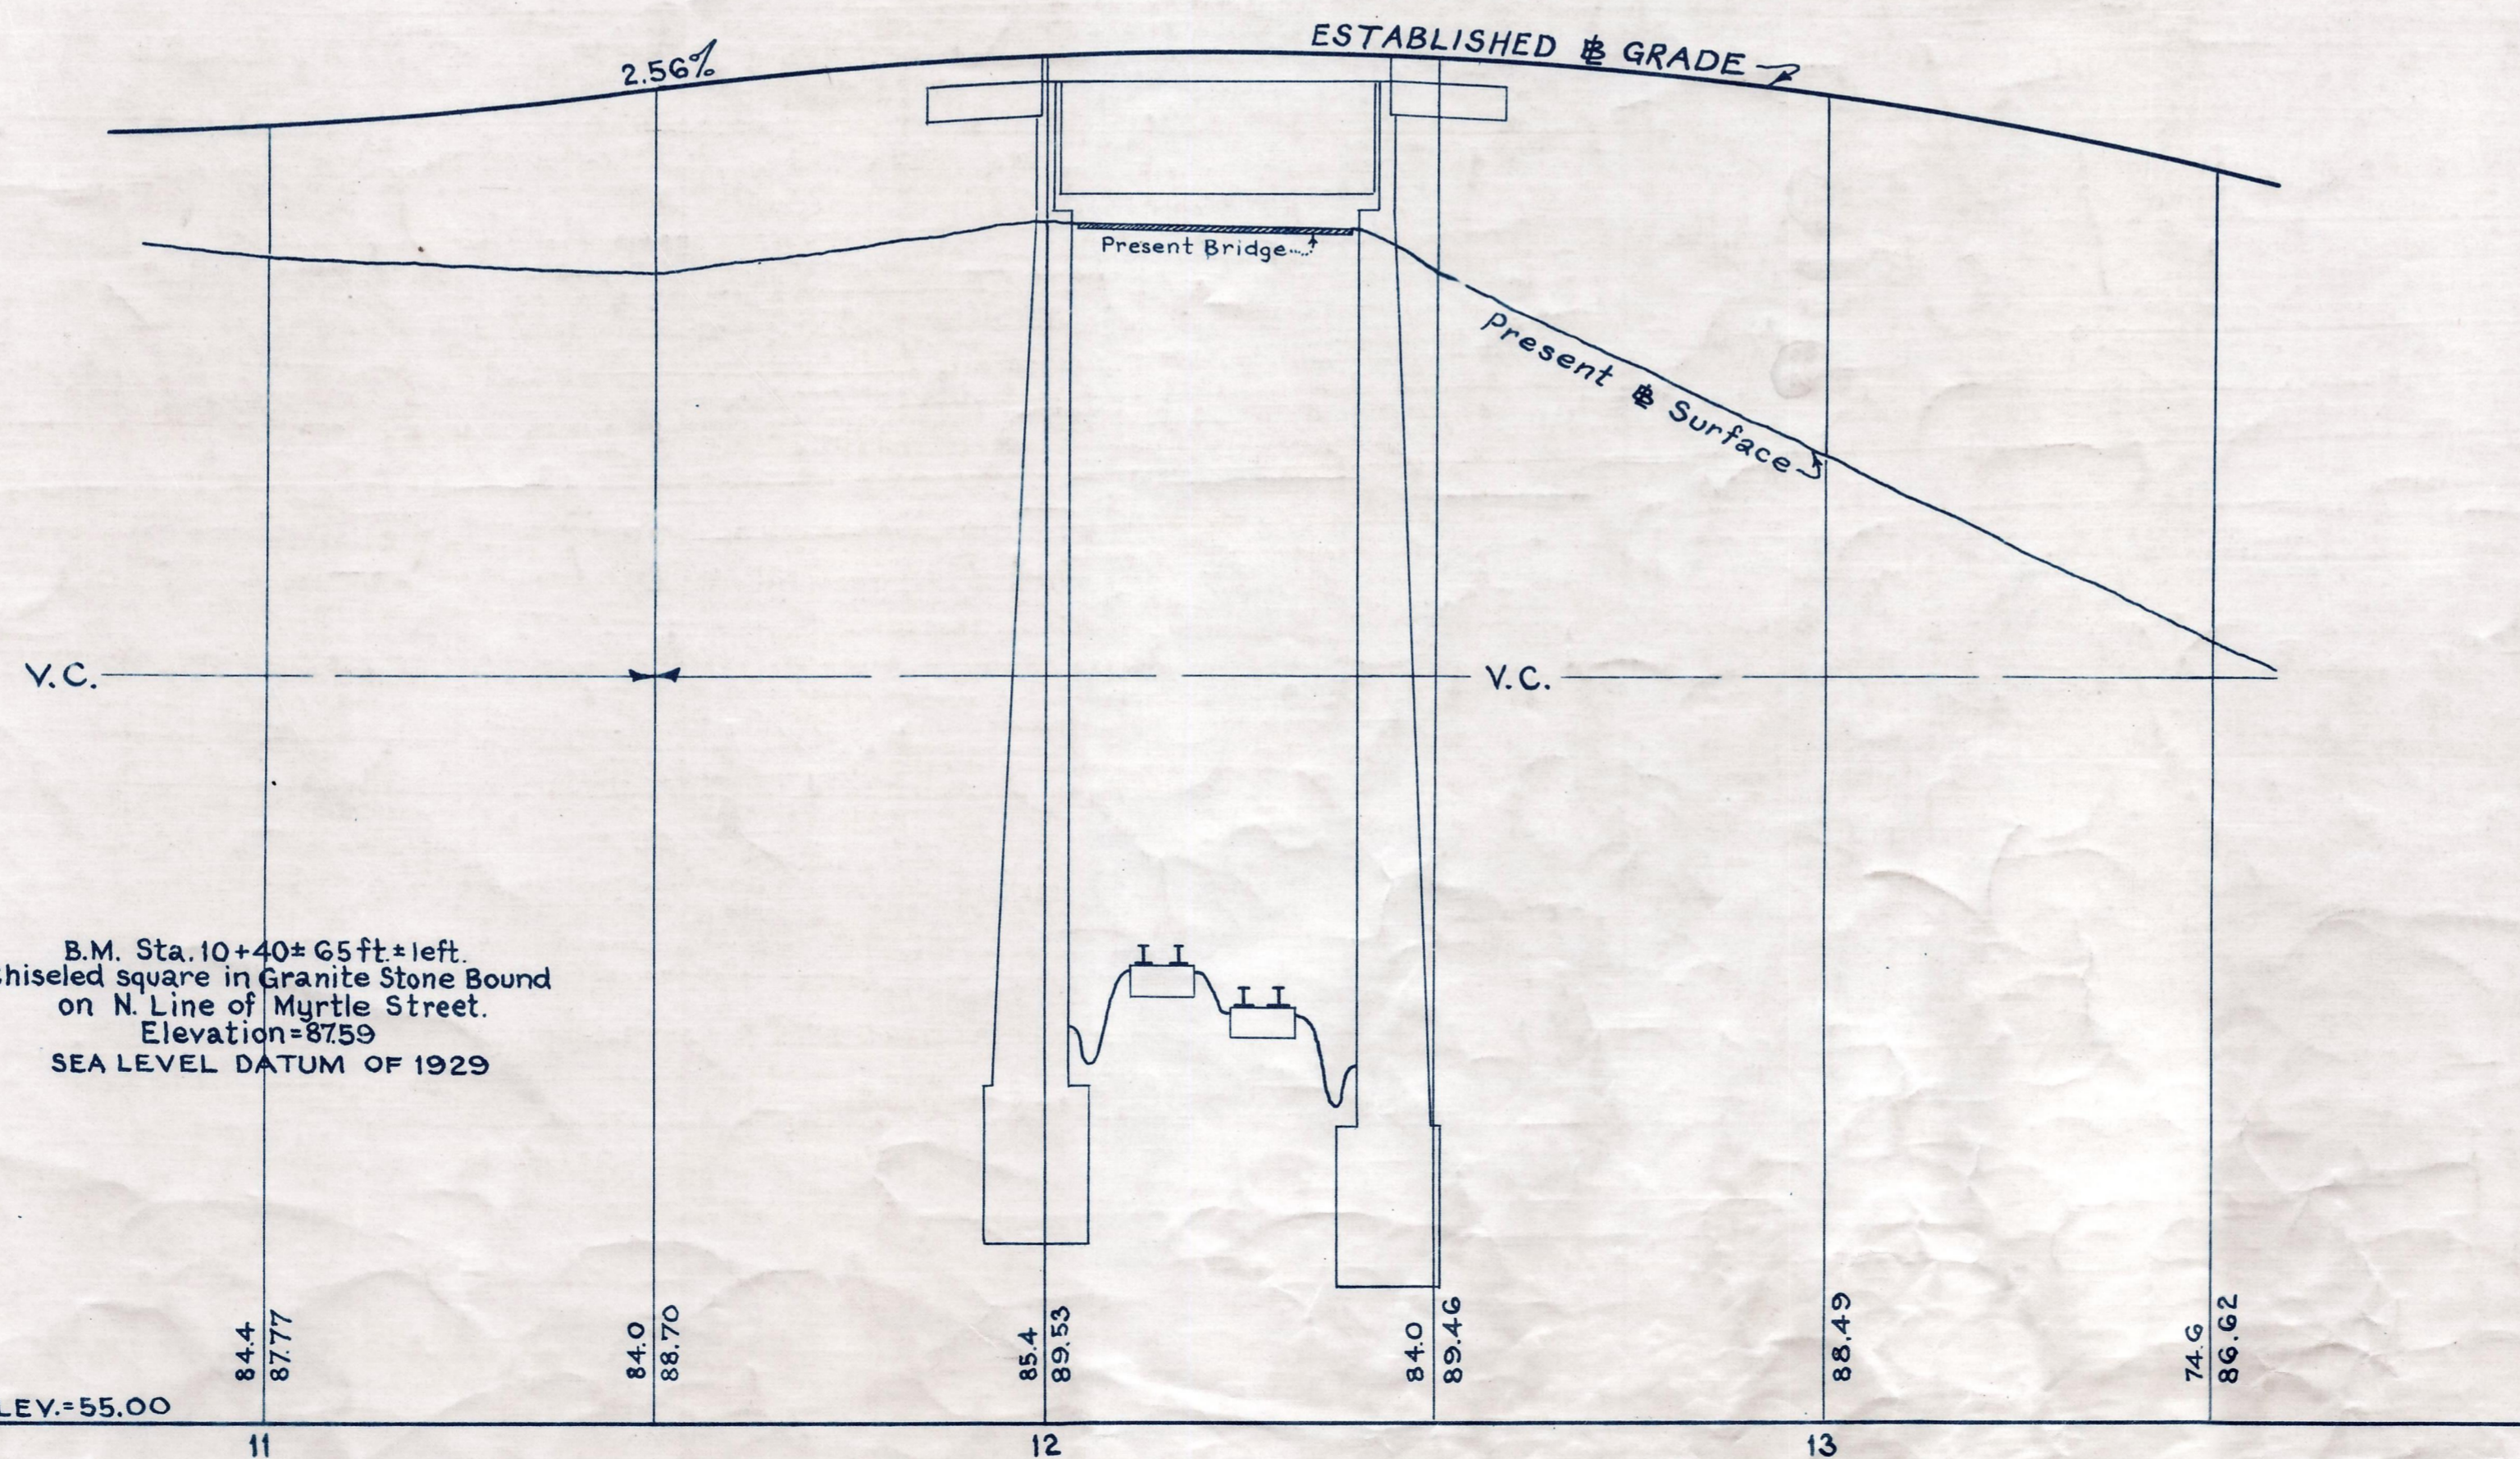

*EMSE*