


226.67
228.50
1485.179
222.58

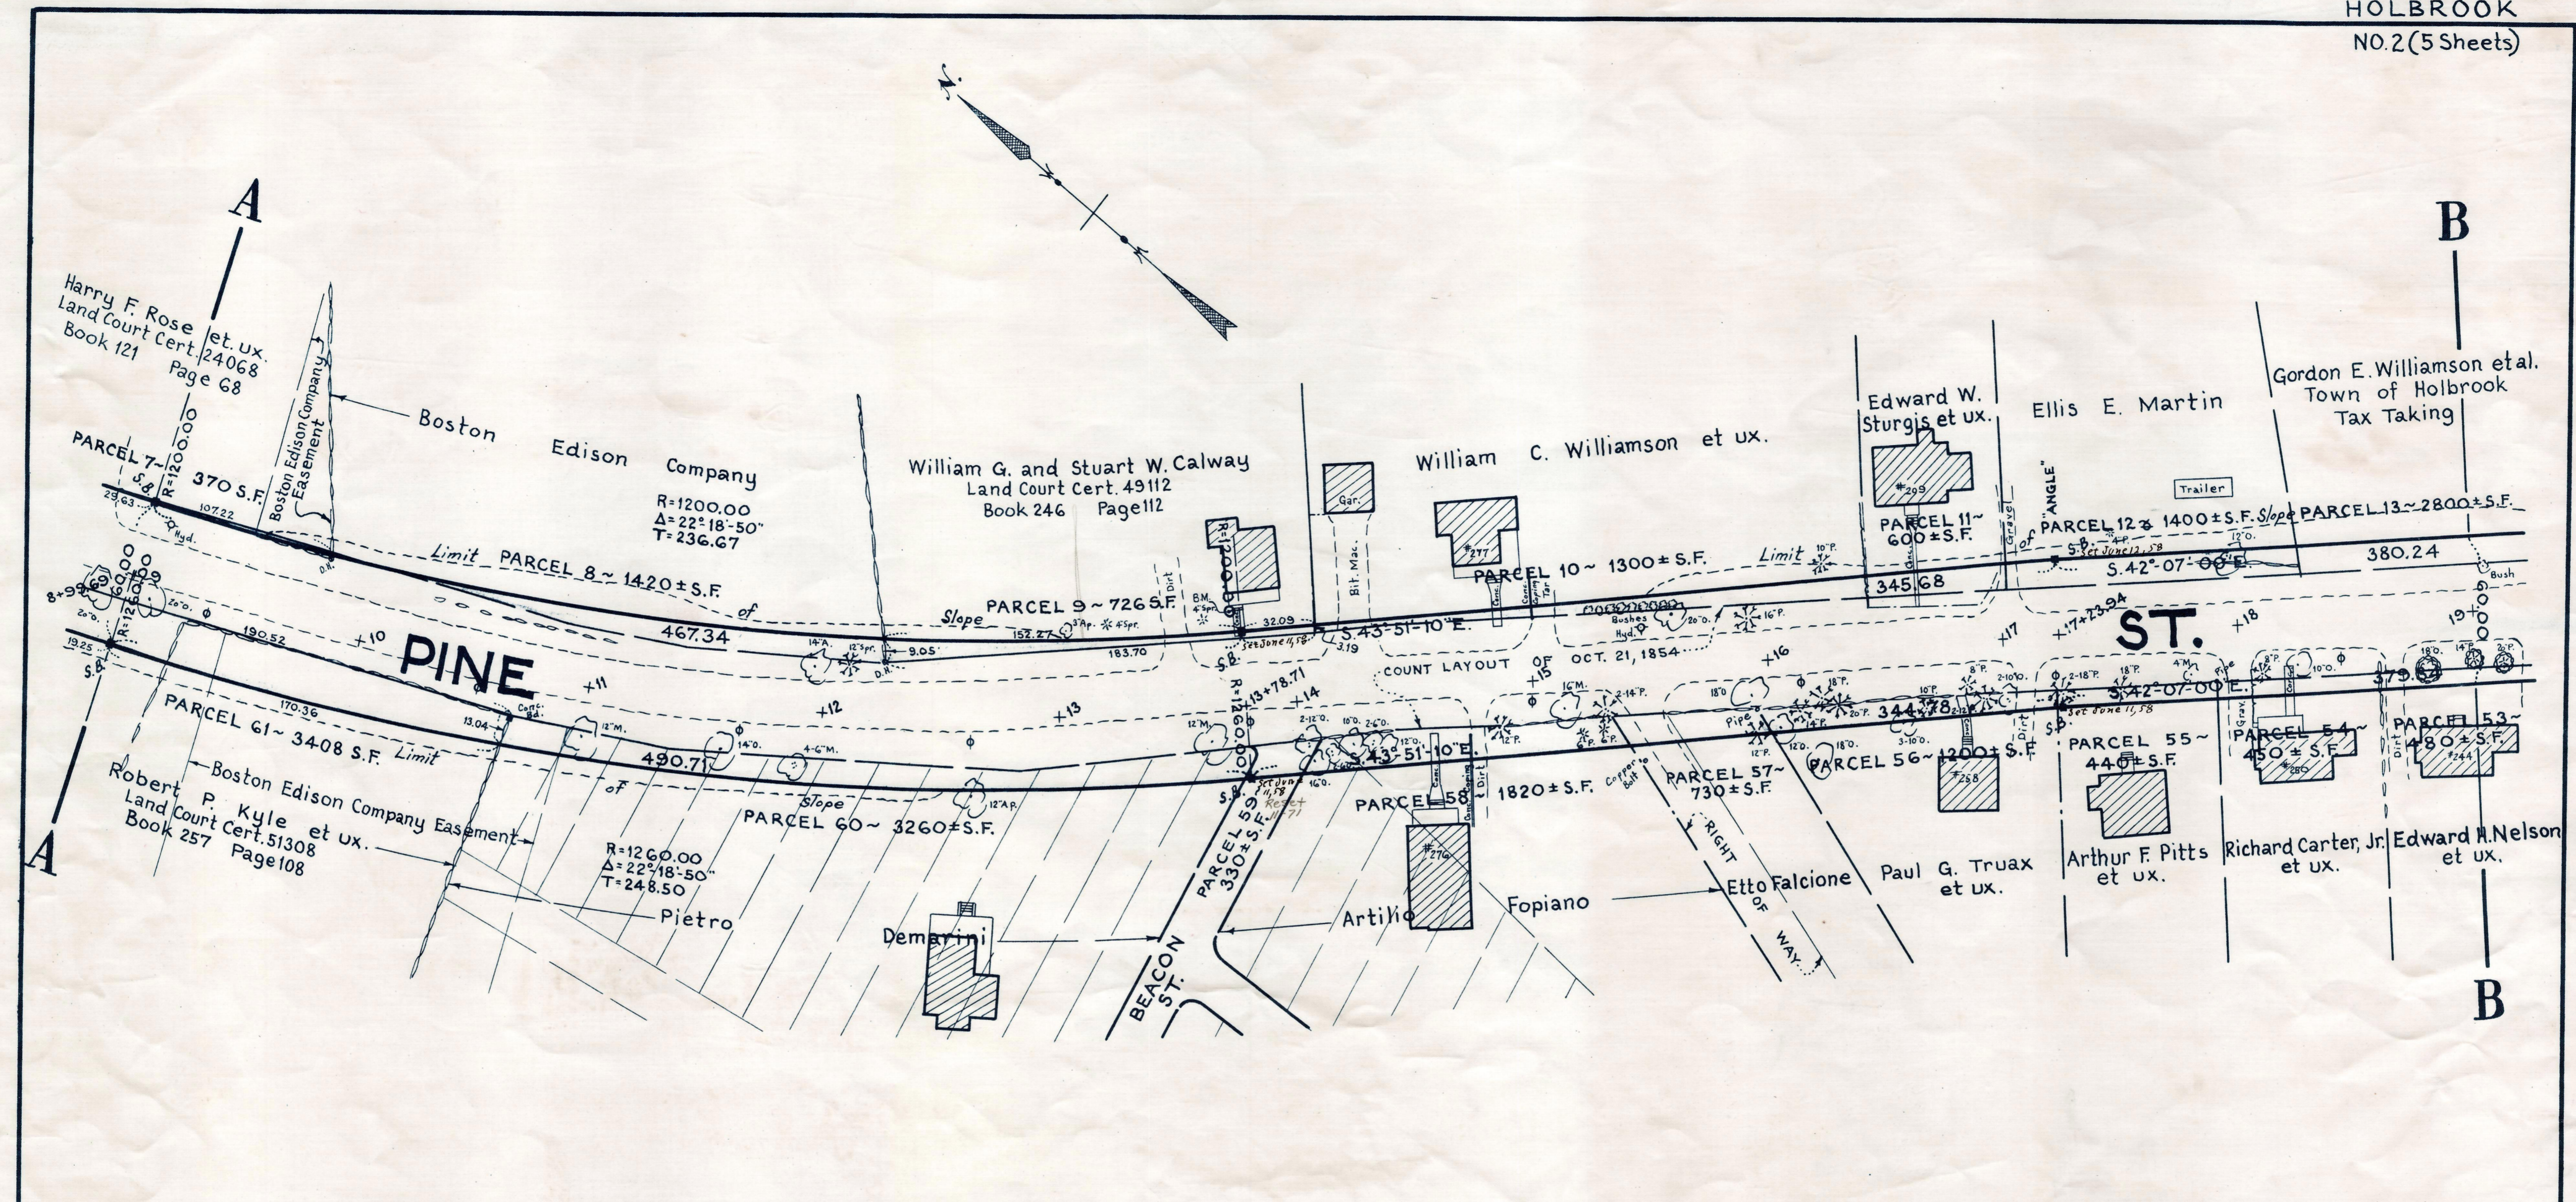

ESTABLISHED & GRADE → 0.70%

Present & Surface

226.2 226.20	226.3 226.55	226.66 226.90	226.67 227.25	226.9 227.60	227.2 227.95	227.6 228.30	228.7 228.65	229.1 229.00	229.3 229.35	229.7 229.70	230.4 230.05	230.7 230.40	230.9 230.75	231.0 231.10	231.0 231.45	231.3 231.80	231.9 232.15	232.5 232.66	233.4 233.47	234.3 234.44
9.	10.	11.	12.	13.	14.	15.	16.	17.	18.	19.										

B.M.
Left outer corner of lower
concrete step Sta. 13+73; 39 ft. left.
Elev.=23068

V.C.