

Plan and Profile
showing the Relocation and Widening
of a portion of
CANTON STREET, WESTWOOD



between
EVERETT ST. AND THE "SERVICE ROAD" SO CALLED TO THE SOUTHERN CIRCUMFERENTIAL HIGHWAY

as made by the Norfolk County Commissioners
by return dated: March 4, 1958

Horizontal Scale: 1 inch=40 feet.
Vertical Scale: 1 inch=8 feet.

Wallace S. Carson, County Engineer.

Wesley J. Bates CHAIRMAN

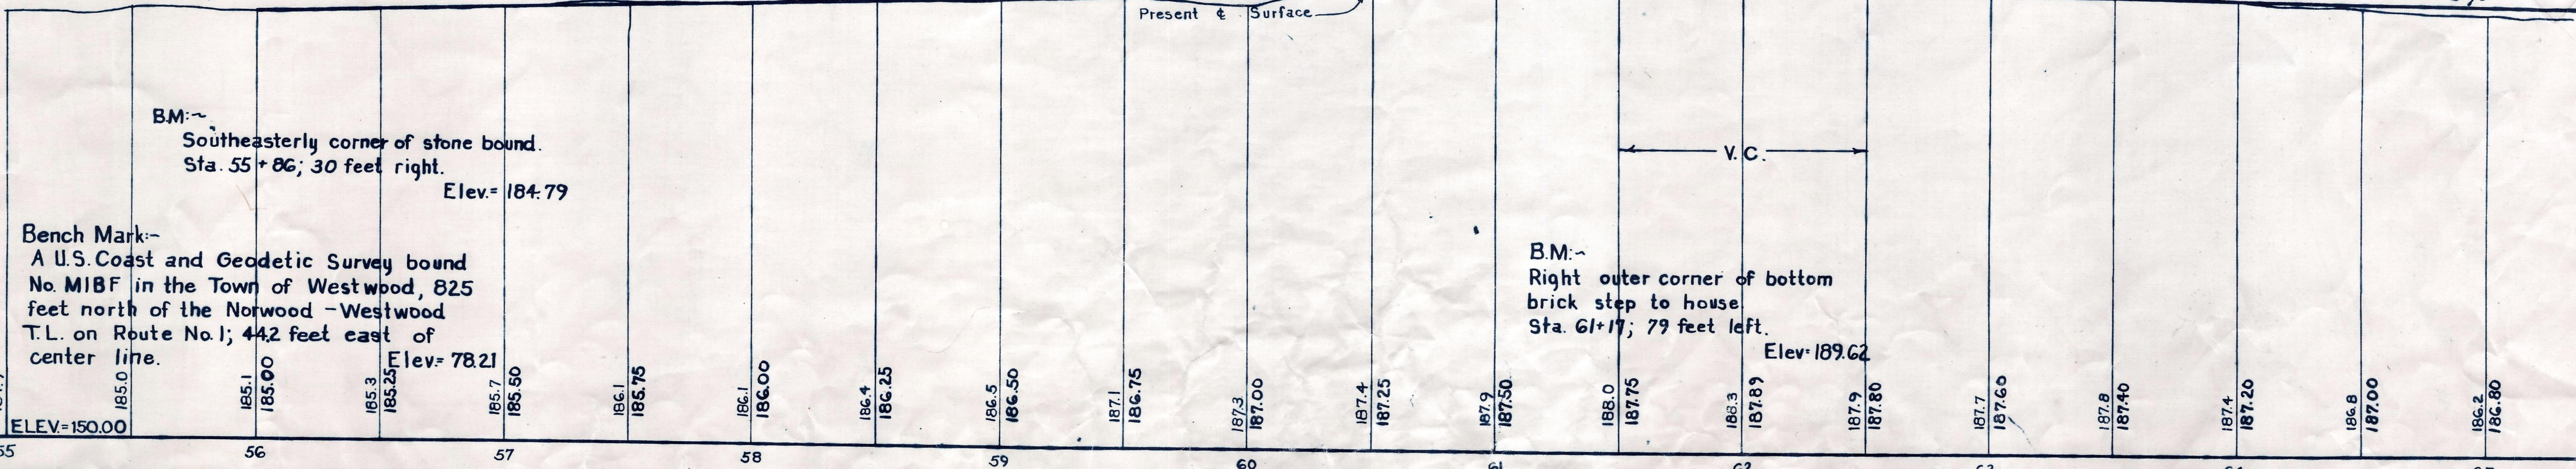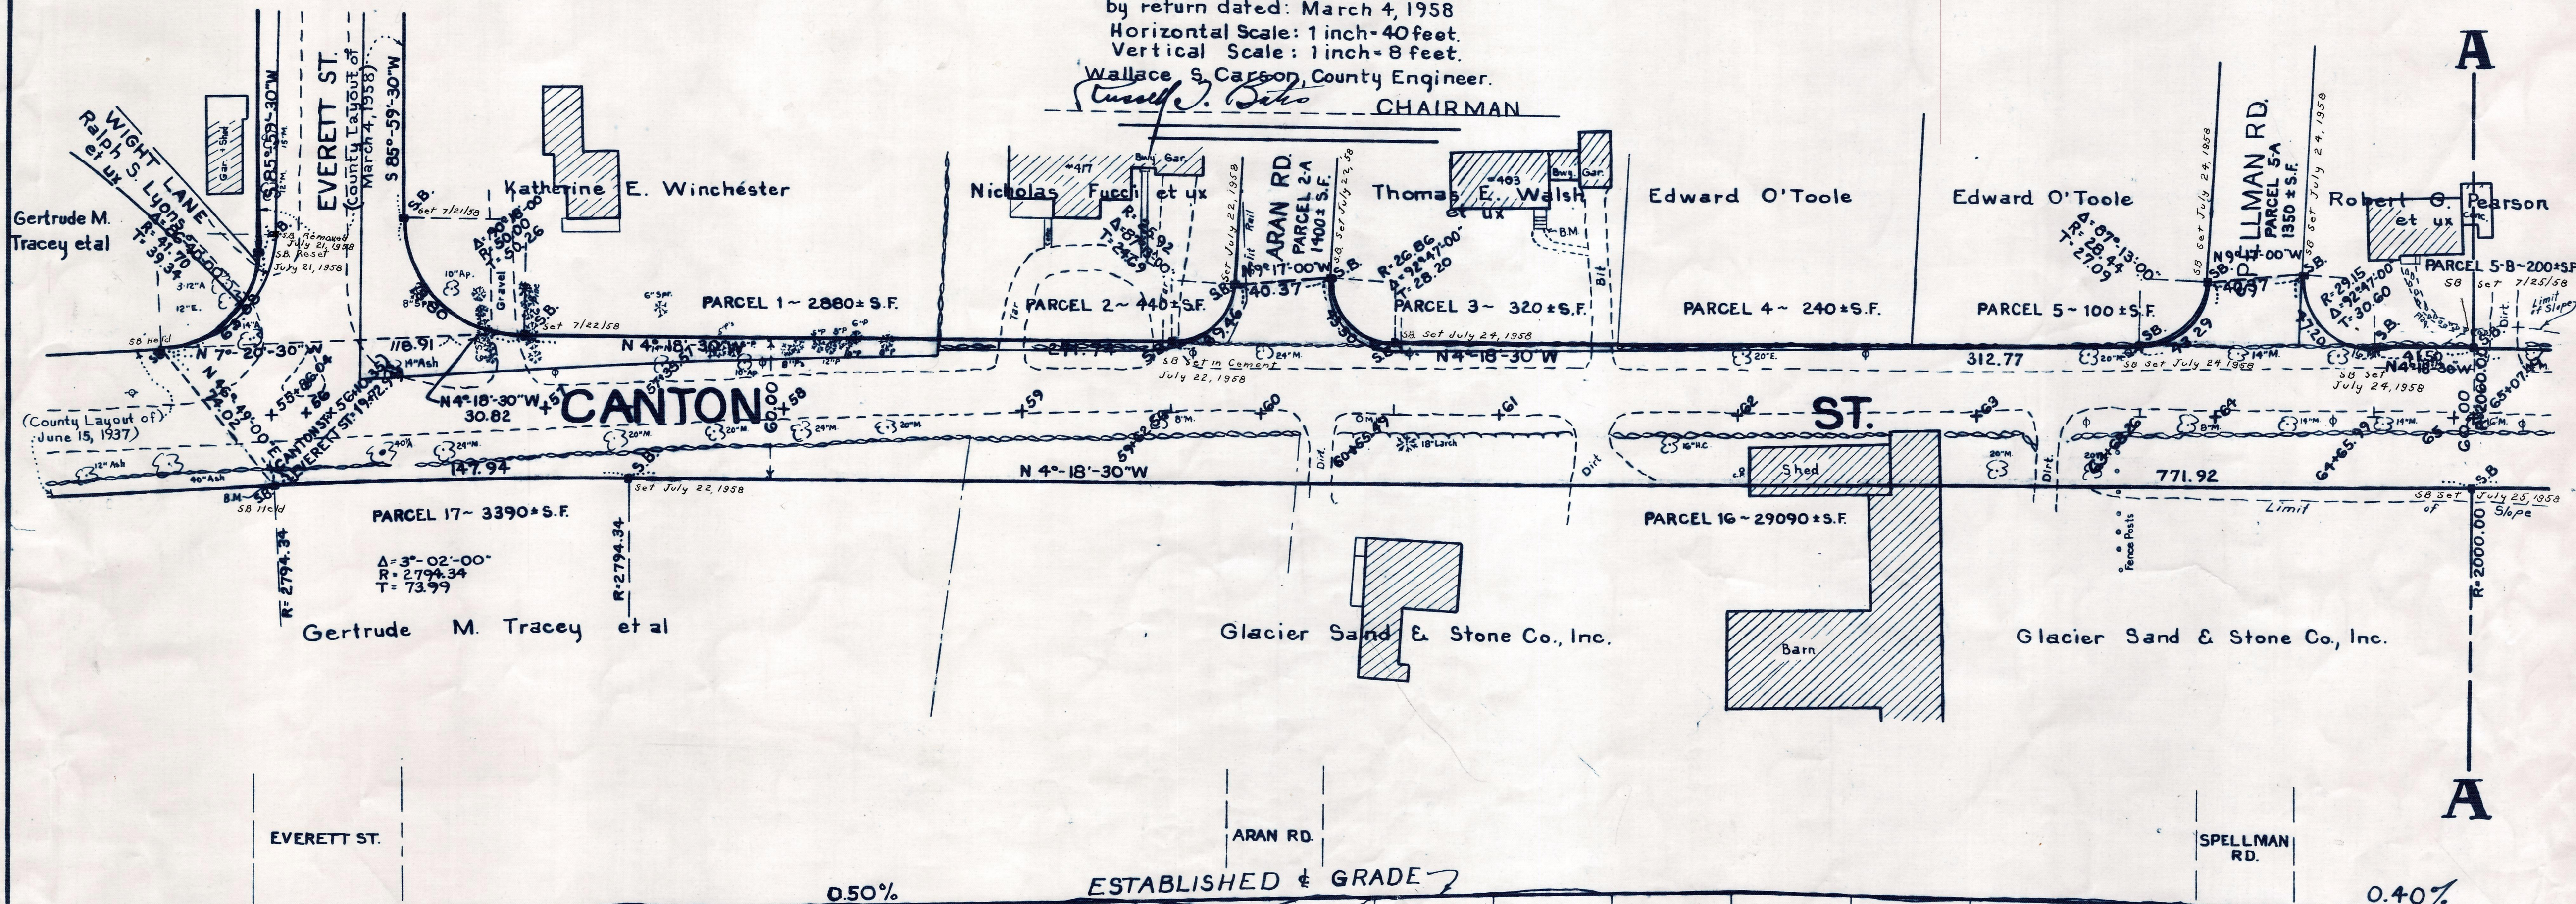

CRF. ORDER RELOCATION BK. 3634 PG. 115 5-1-58
TK. BK. 3627 PG. 488, PL. BK. 205 PLS. 276-279 INCL. 3-31-58