
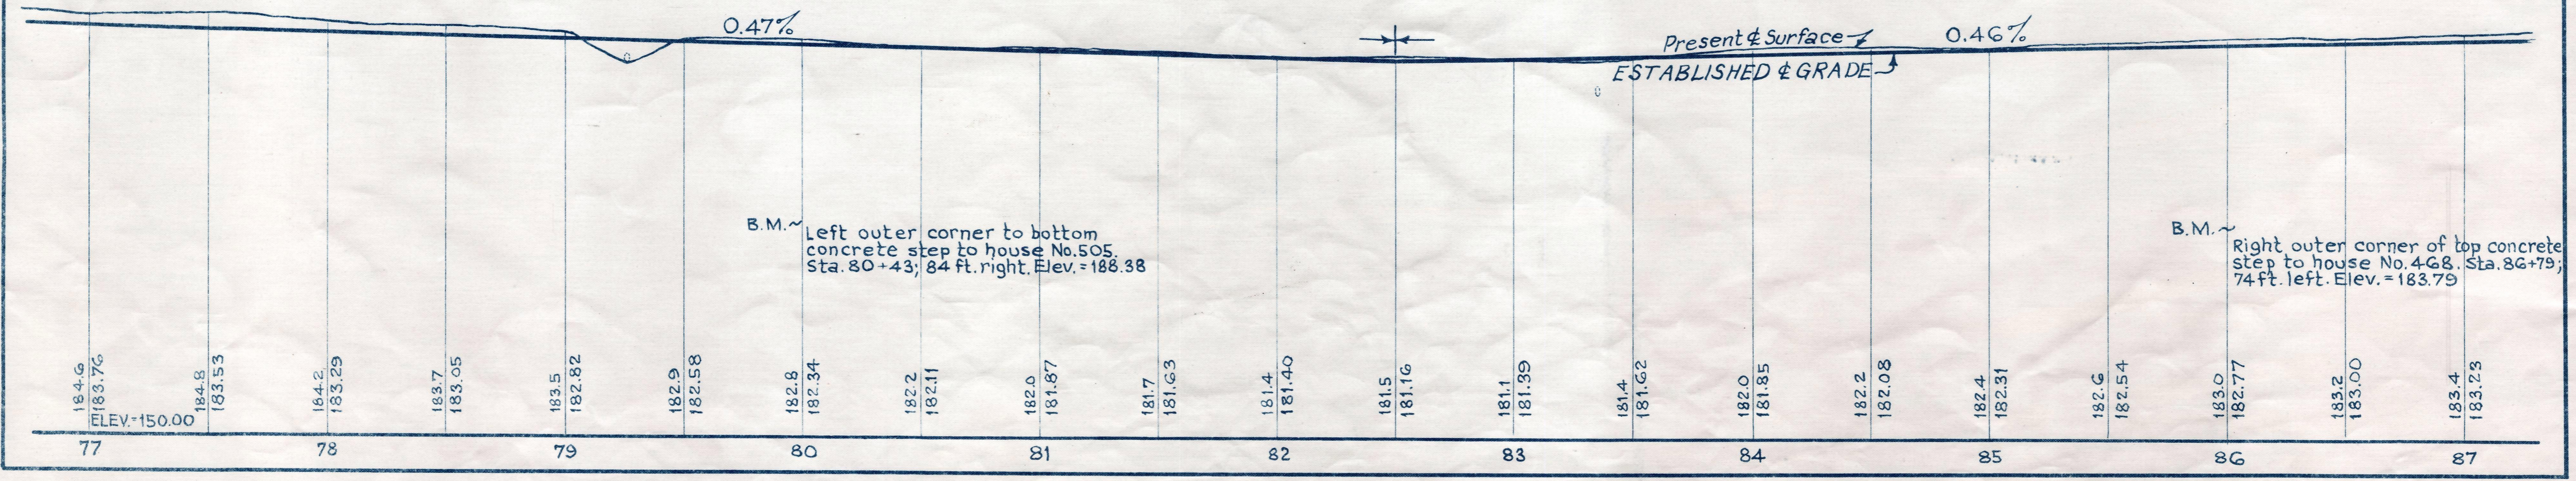


330' of 48" chain Link
in place of wall

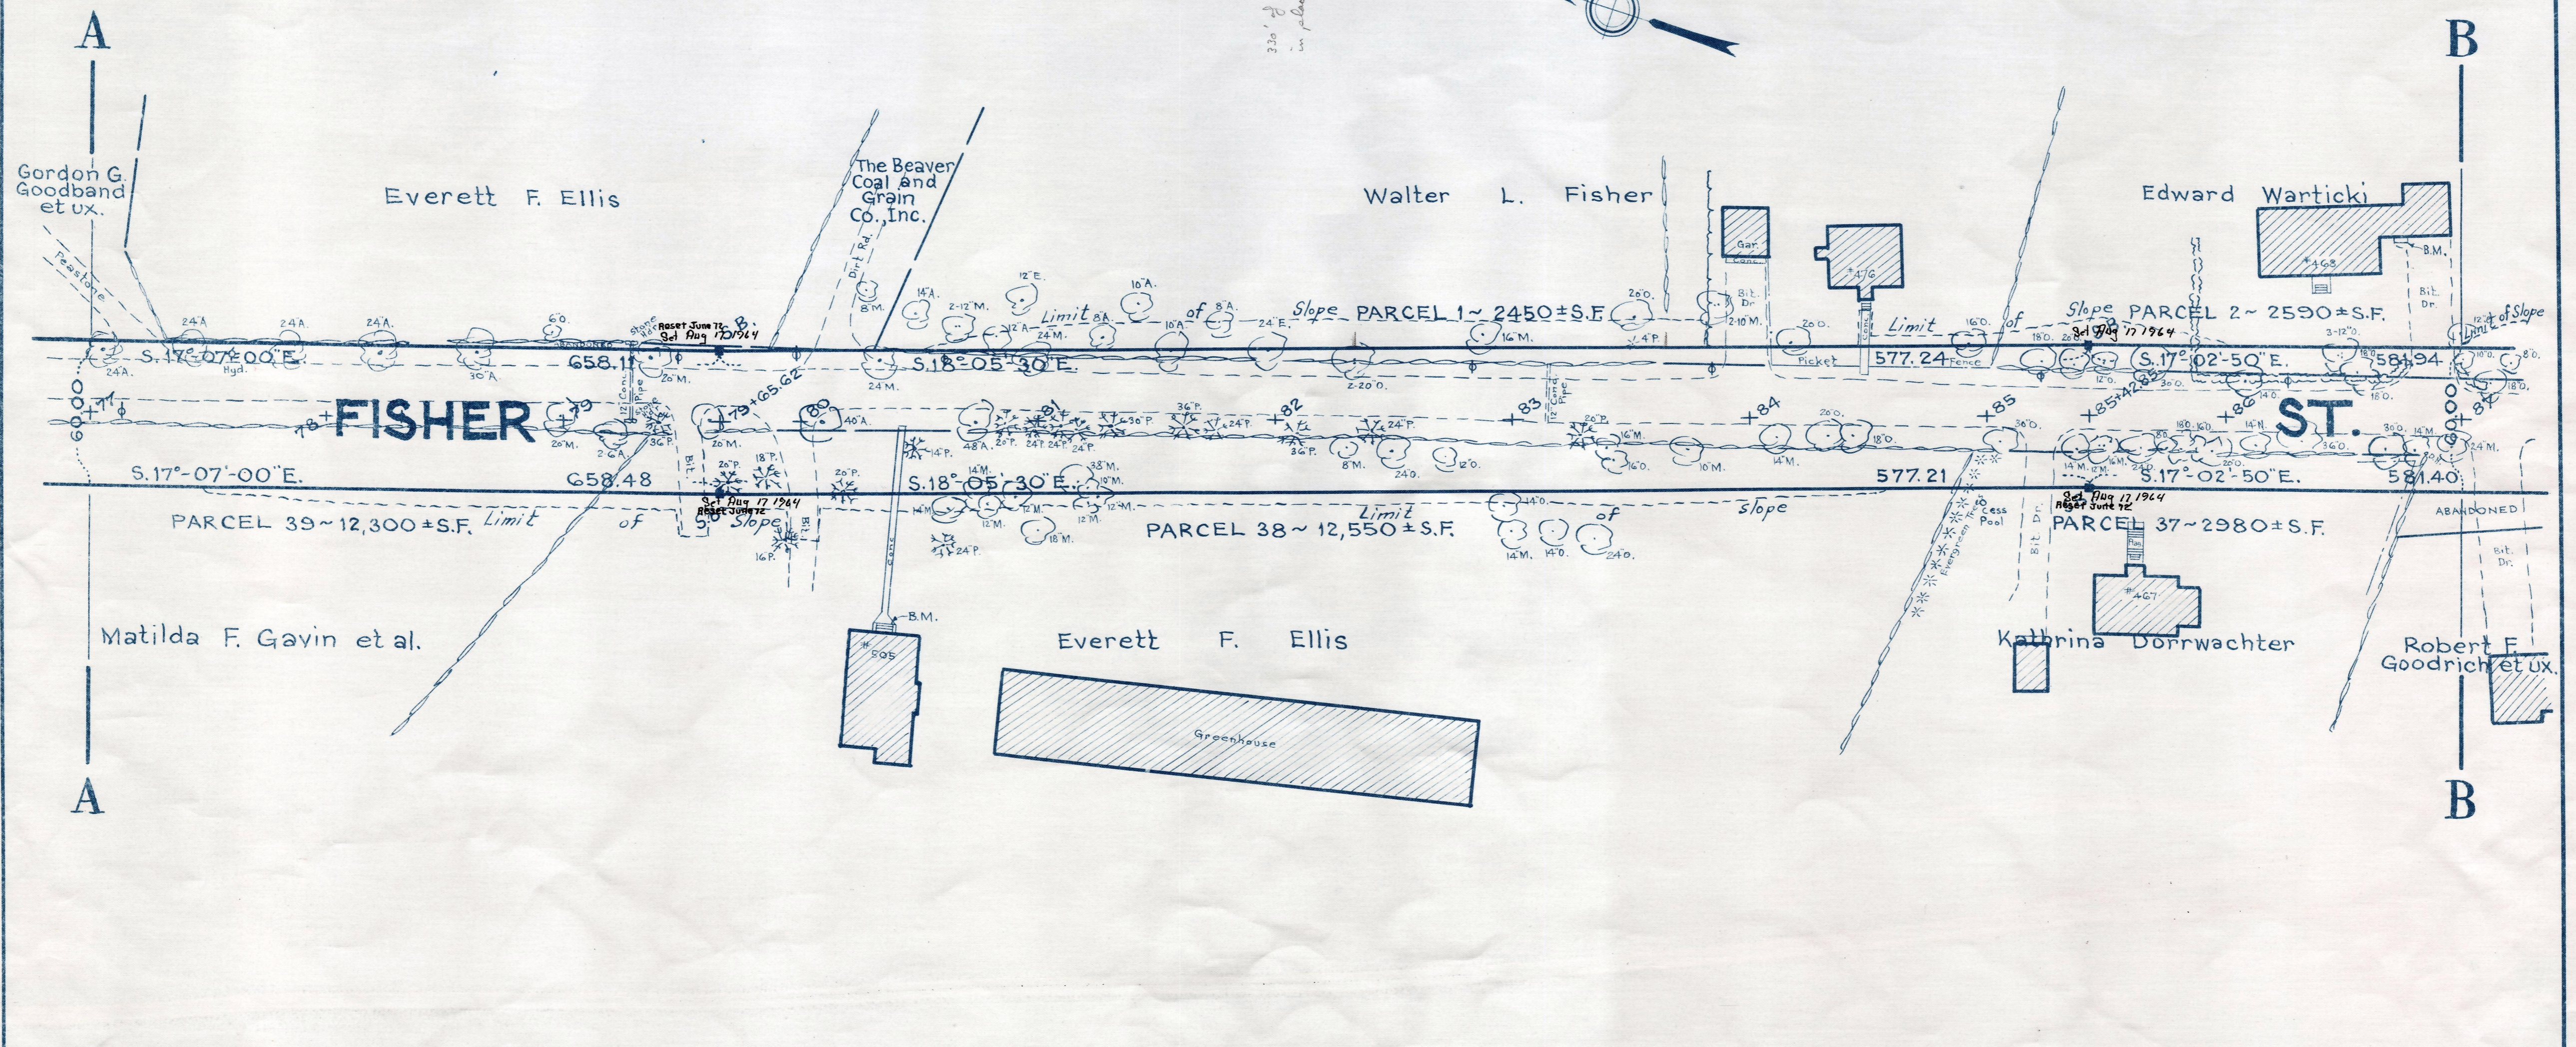

B.M. ~ Left outer corner to bottom concrete step to house No. 505
Sta. 80+43; 84 ft. right. Elev. = 188.38

B.M. ~ Right outer corner of top concrete step to house No. 468
Sta. 86+79; 74 ft. left. Elev. = 183.79